




**A** FRONT ELEVATION  
 P001 1:100

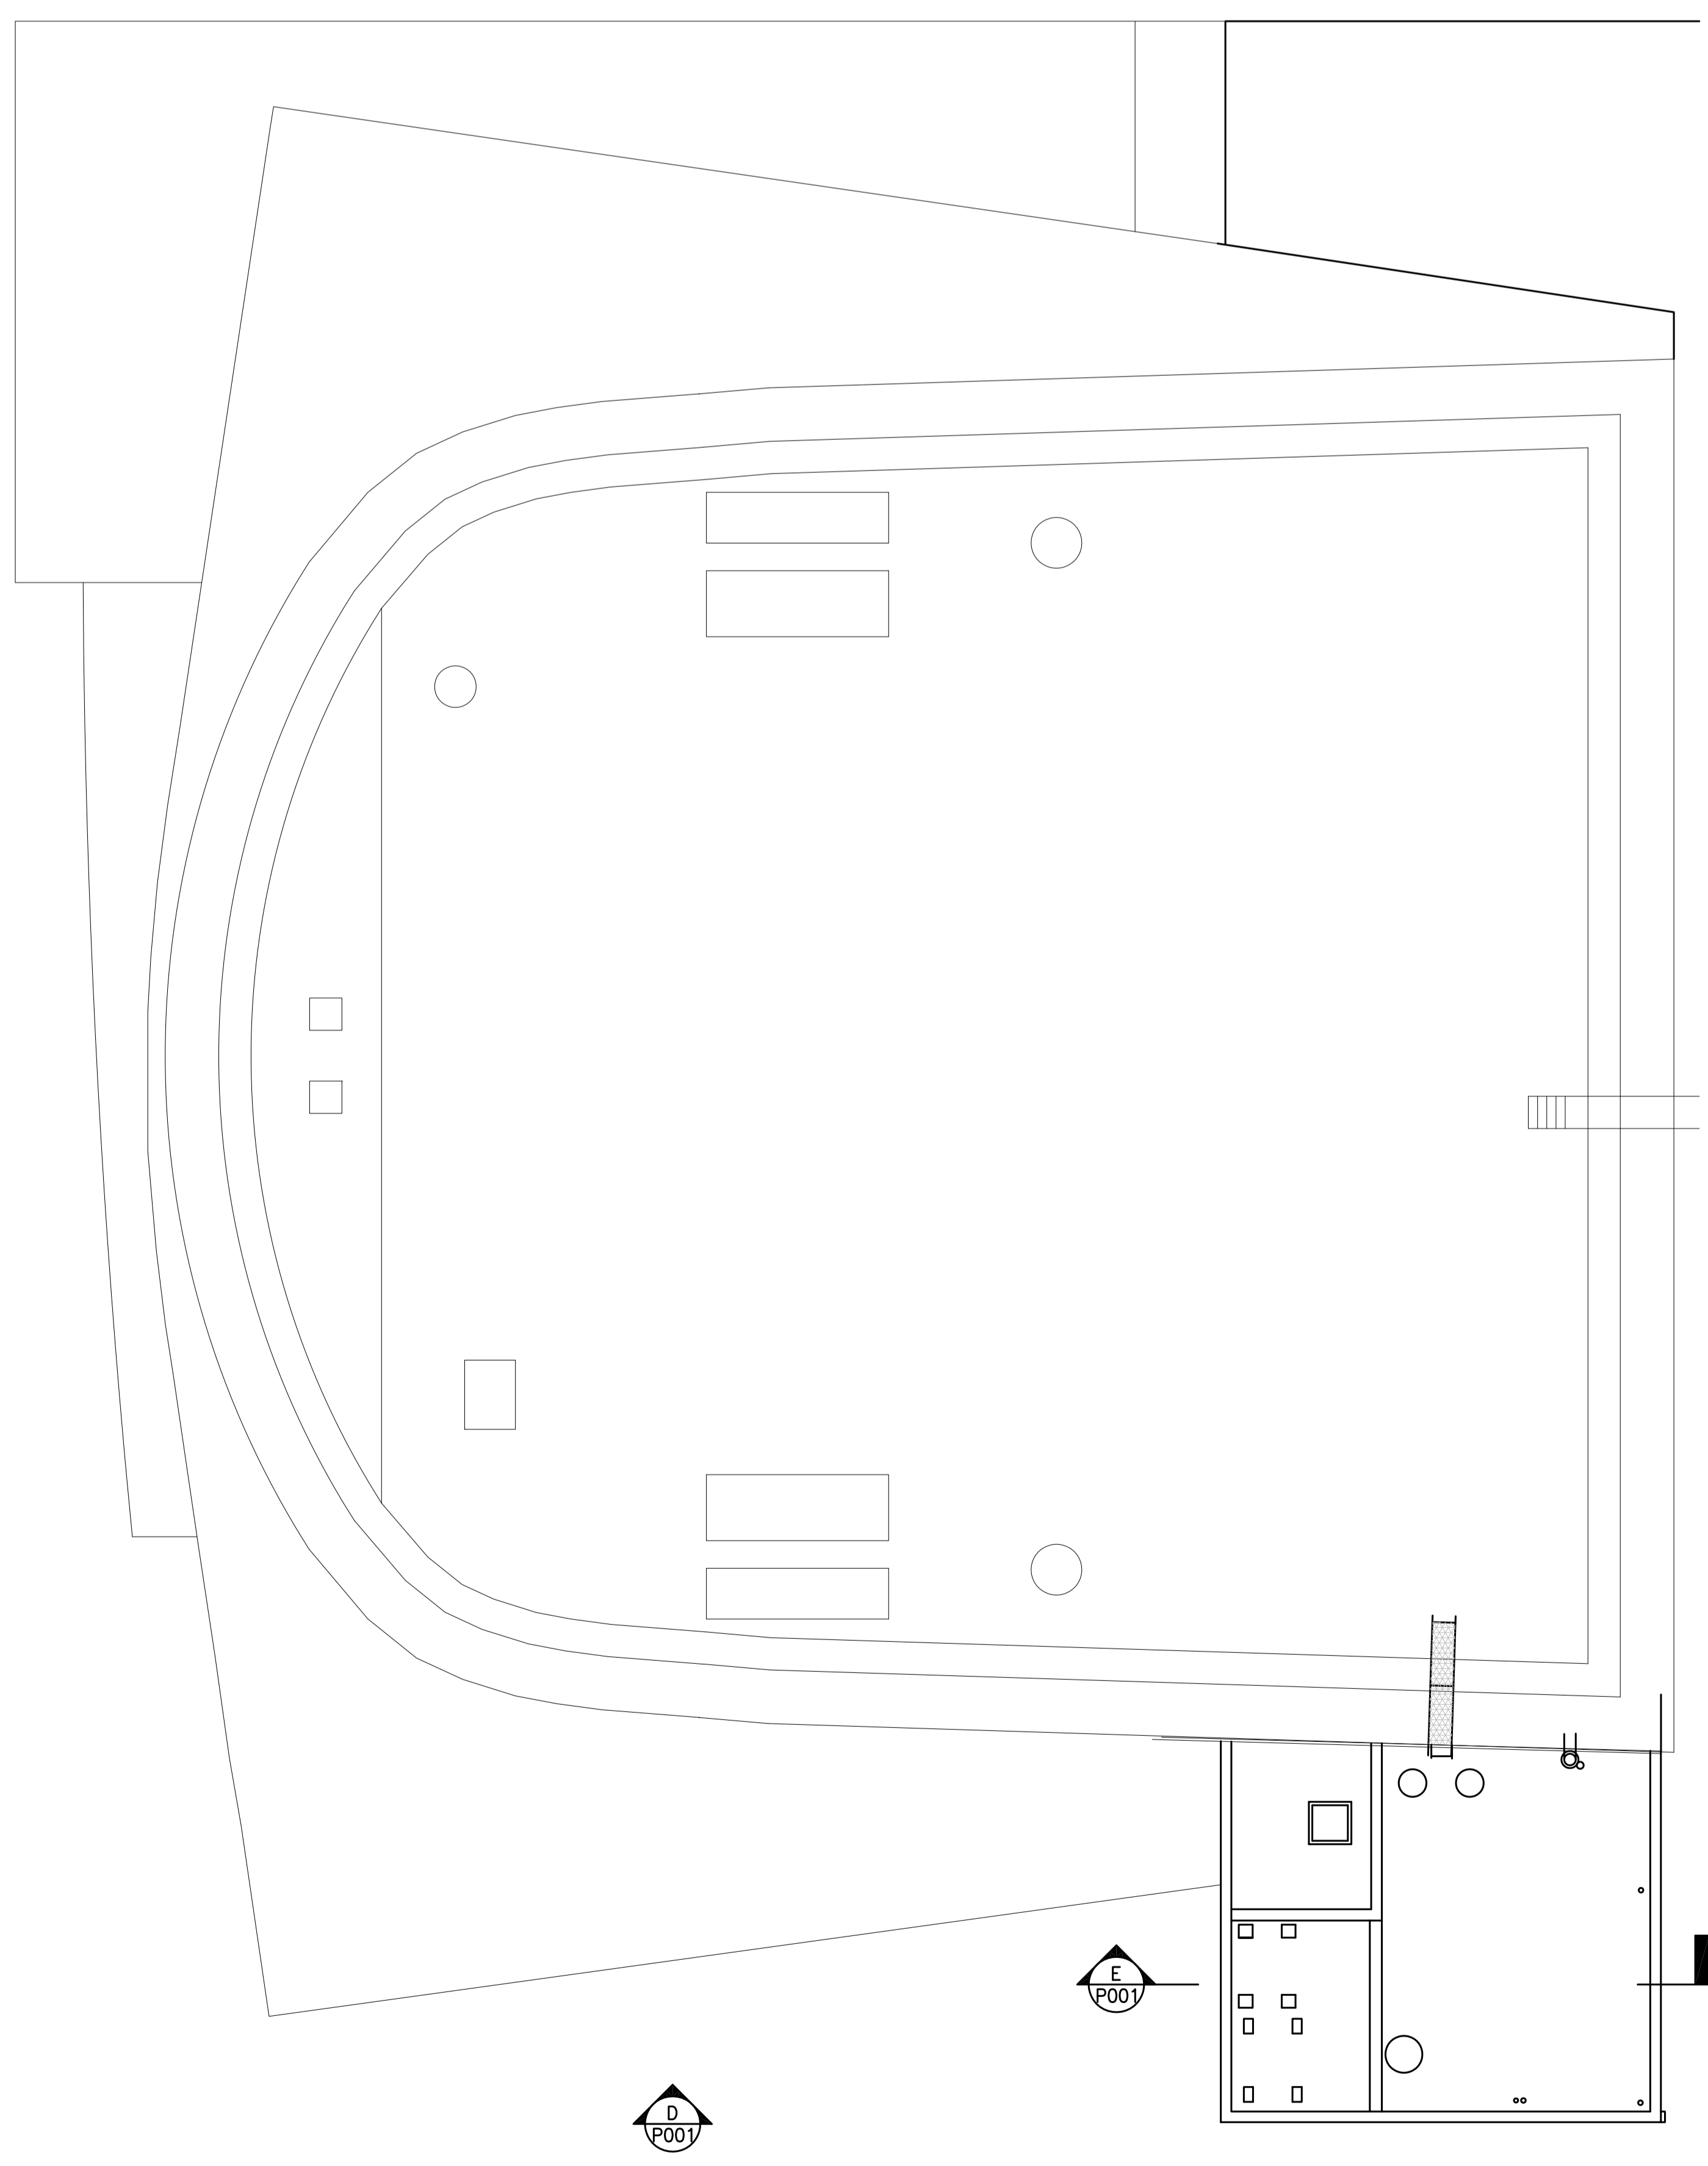


**B** EXISTING PLAN  
 P001 1:100

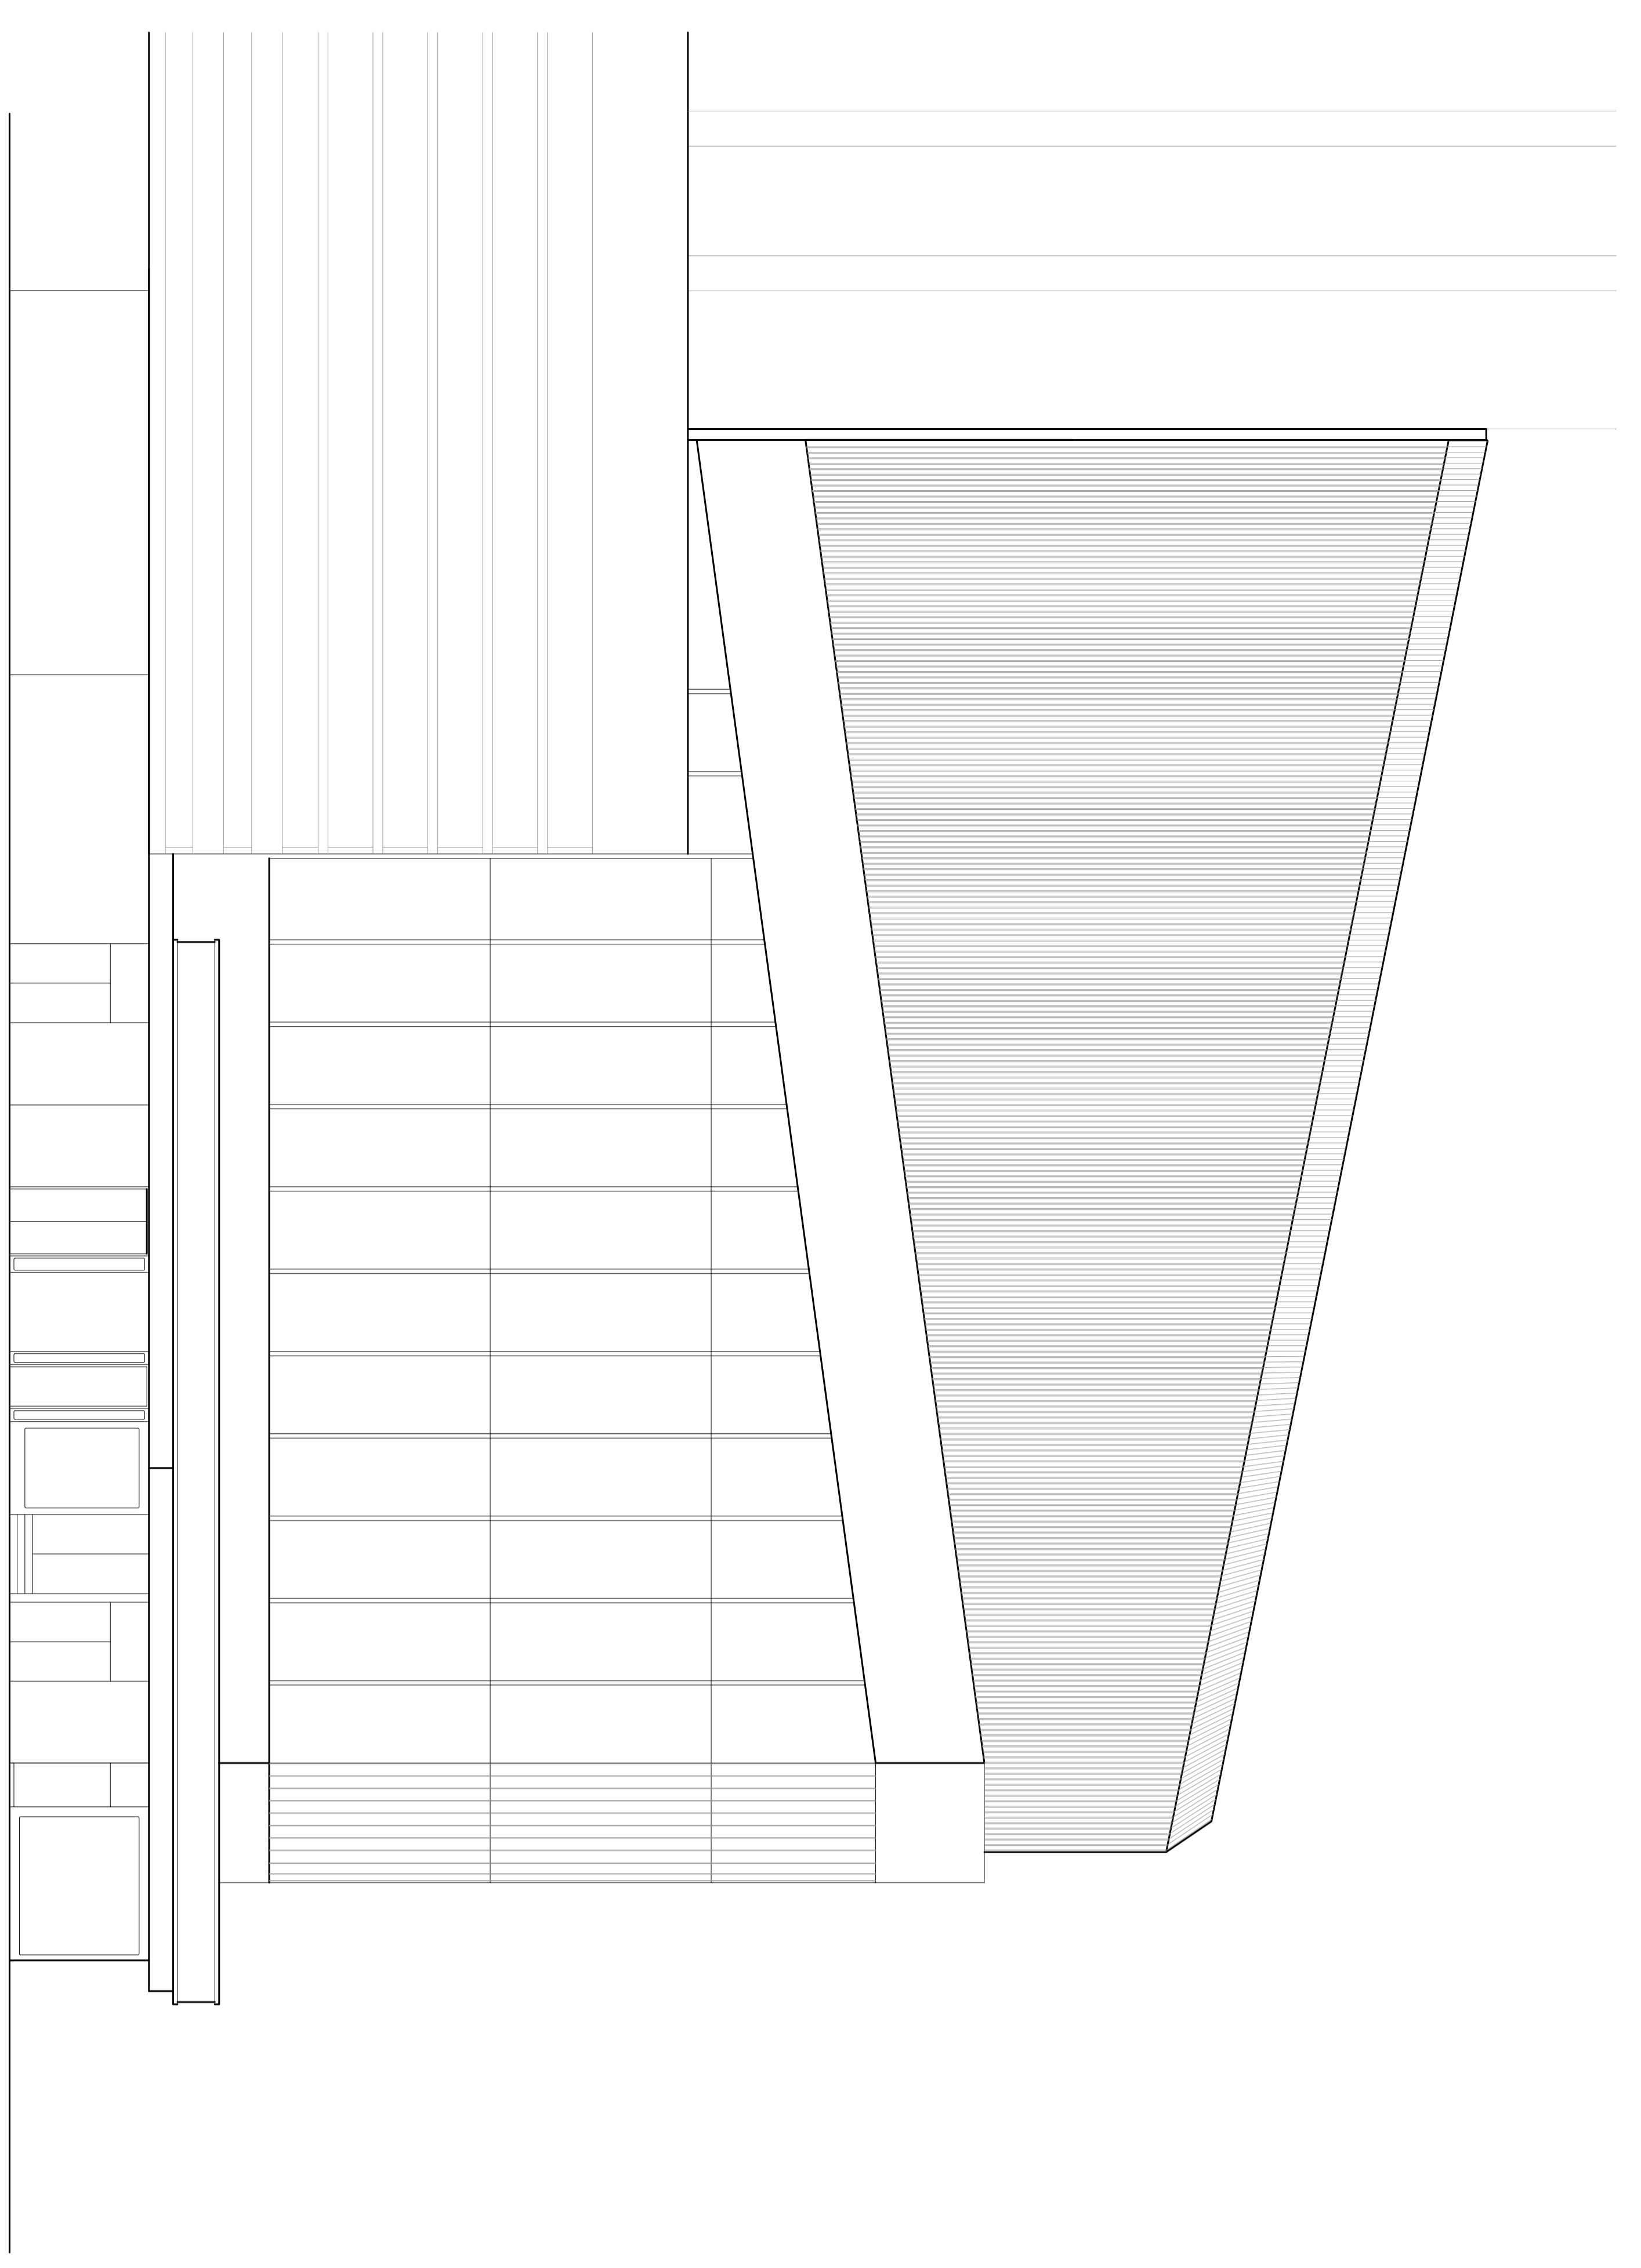

**C** WEST ELEVATION  
 P001 1:100

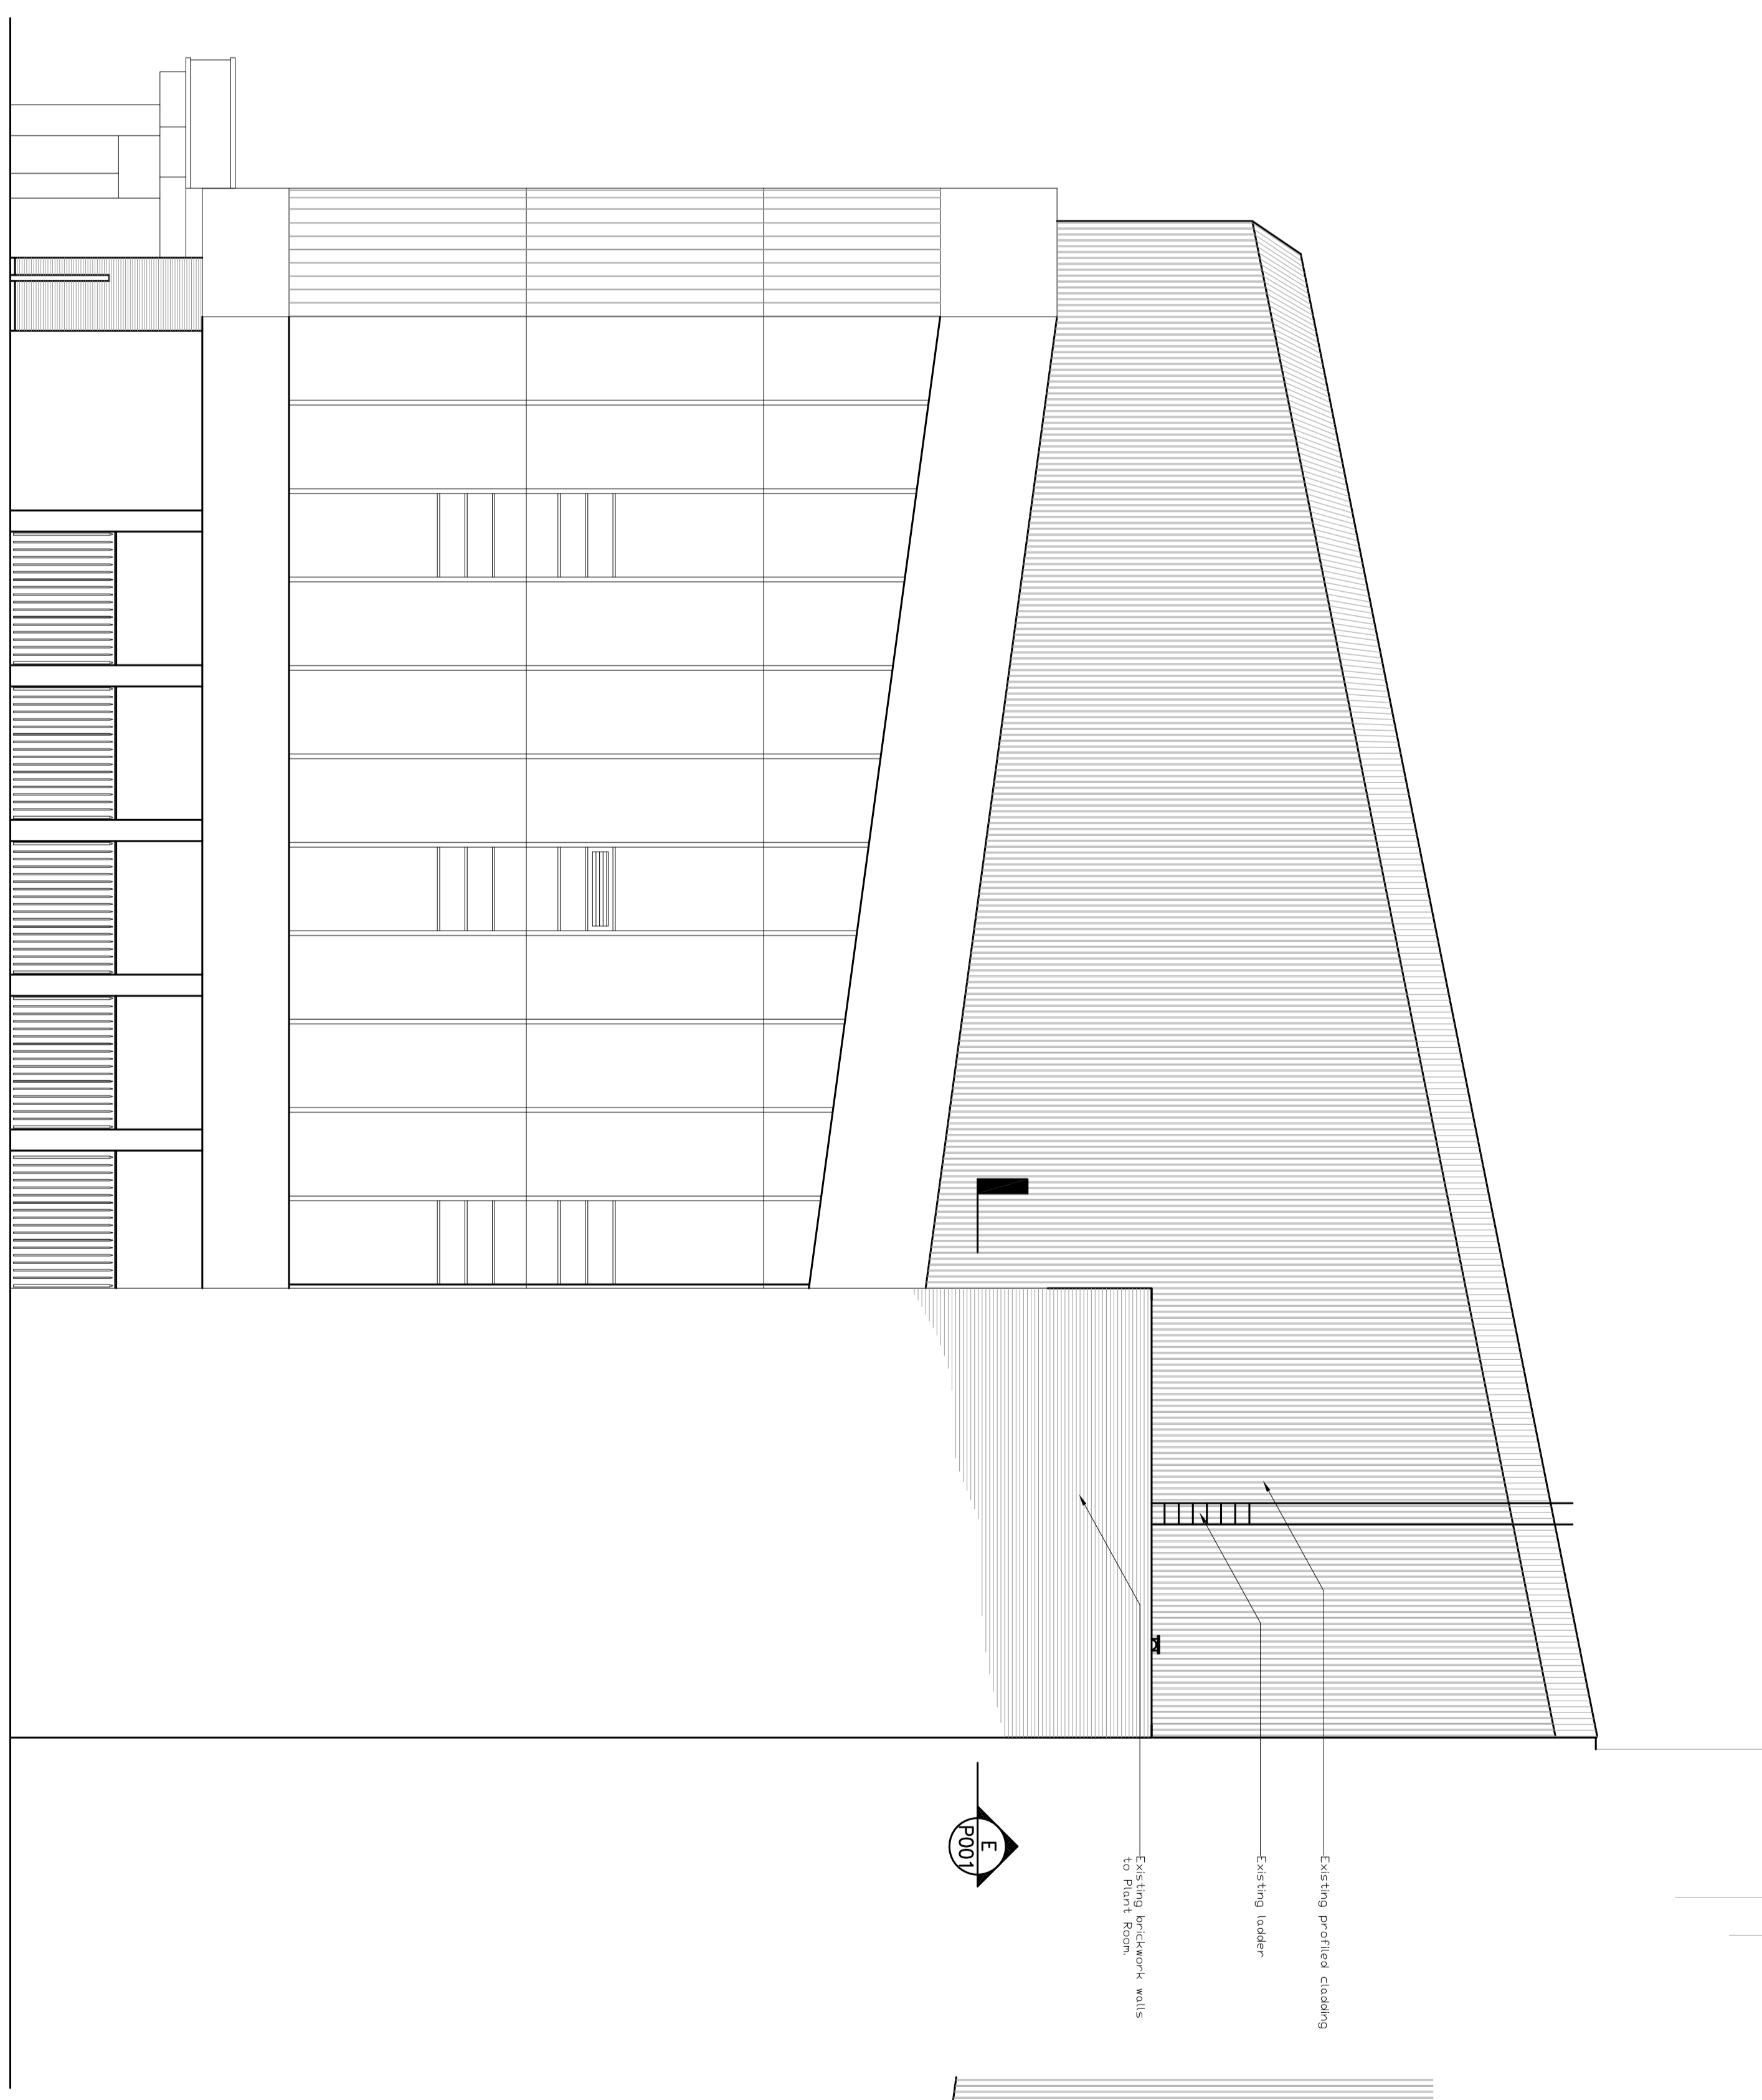

**D** EAST ELEVATION  
 P001 1:100

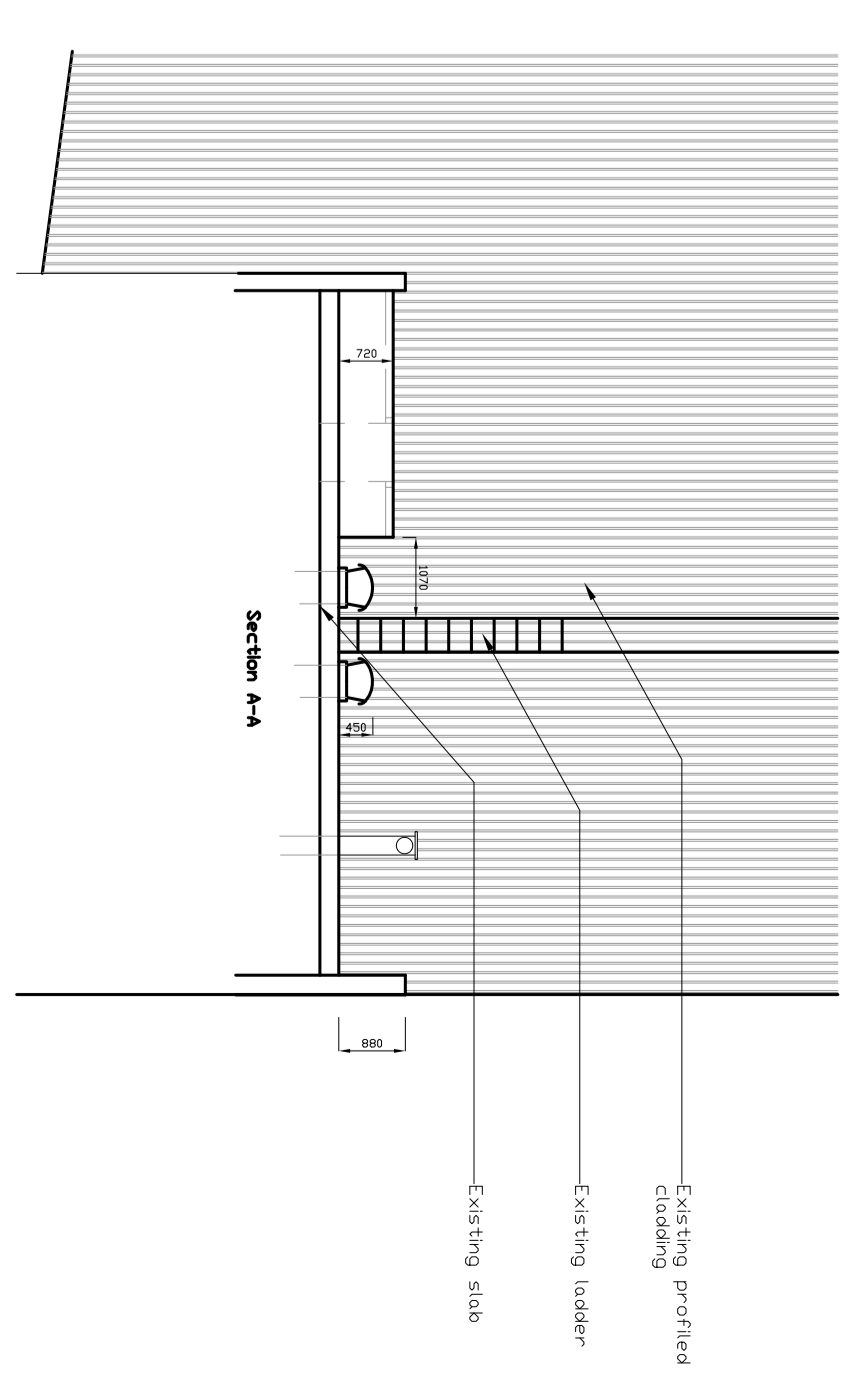

**E** SECTION A-A  
 P001 1:100