



New Stair, Metal Stringer & Ballustrade to Match First Floor Stair. Hardwood Treads (For Details see Drawing 1407/AA/0800)

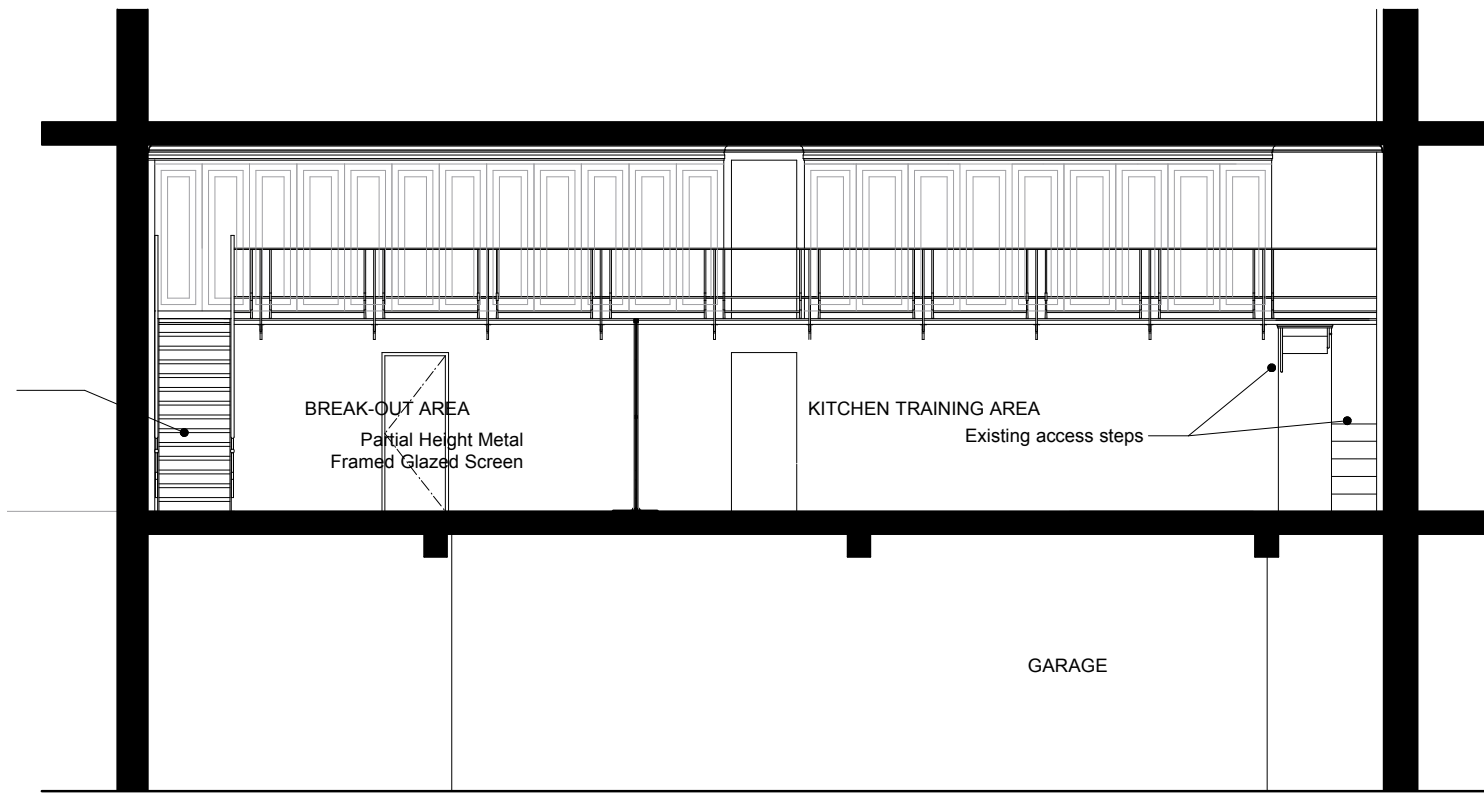

SECTION A-A

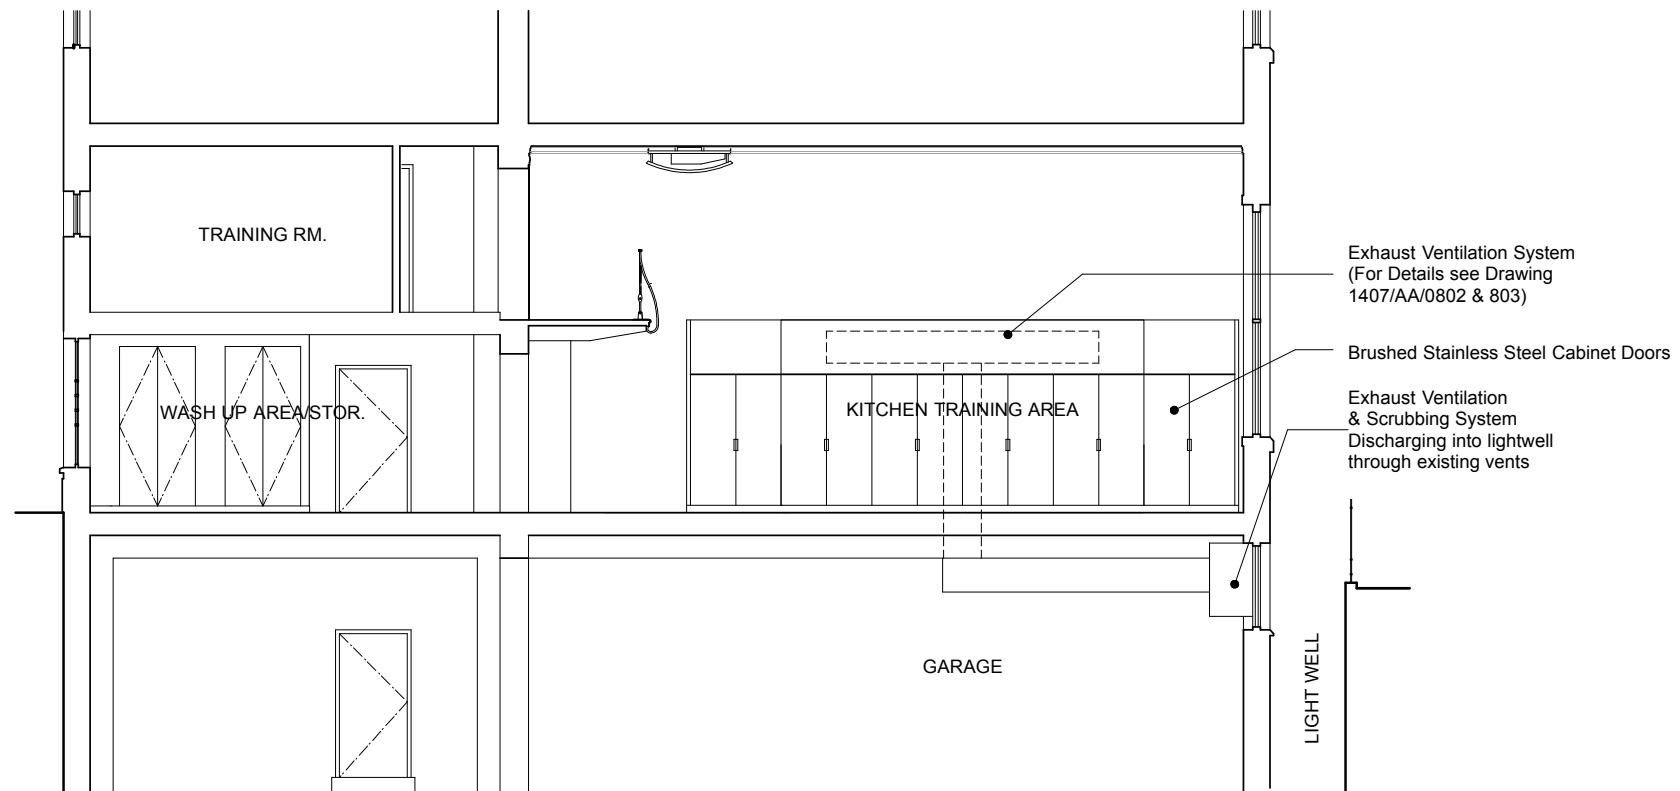

SECTION B-B

Project Title		1407/AA/0600	
Drawing No.		1407/AA/0600	
Scale		A1 1:50, A3 1:100	
Project Title	Casual Dining Company EVERSHOLT STREET LONDON	Project Title	EXISTING Proposed Sections A-A, B-B
Design Firm	TYPE3 studio www.type3studio.com studio@type3studio.com	Design Firm	TYPE3 studio www.type3studio.com studio@type3studio.com
No.	1	No.	2
Date	13/3/15	Date	28/1/15
Issue Notes	PLANNING SUBMISSION For Comment	Issue Notes	PLANNING SUBMISSION For Comment