

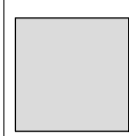
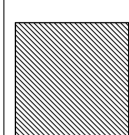
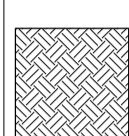
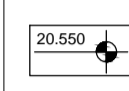


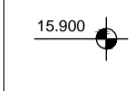



Note
 All dimensions are to be checked on site and any discrepancies, errors or omissions are to be reported to the architect prior to commencement of works.

KEY


-  EXISTING STRUCTURE
-  NEW STRUCTURE
-  TOP SOIL / EARTH
-  EXISTING PLAN LEVELS
-  PROPOSED PLAN LEVELS
-  EXISTING SECTION LEVELS
-  PROPOSED SECTION LEVELS
-  SITE BOUNDARY

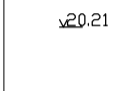

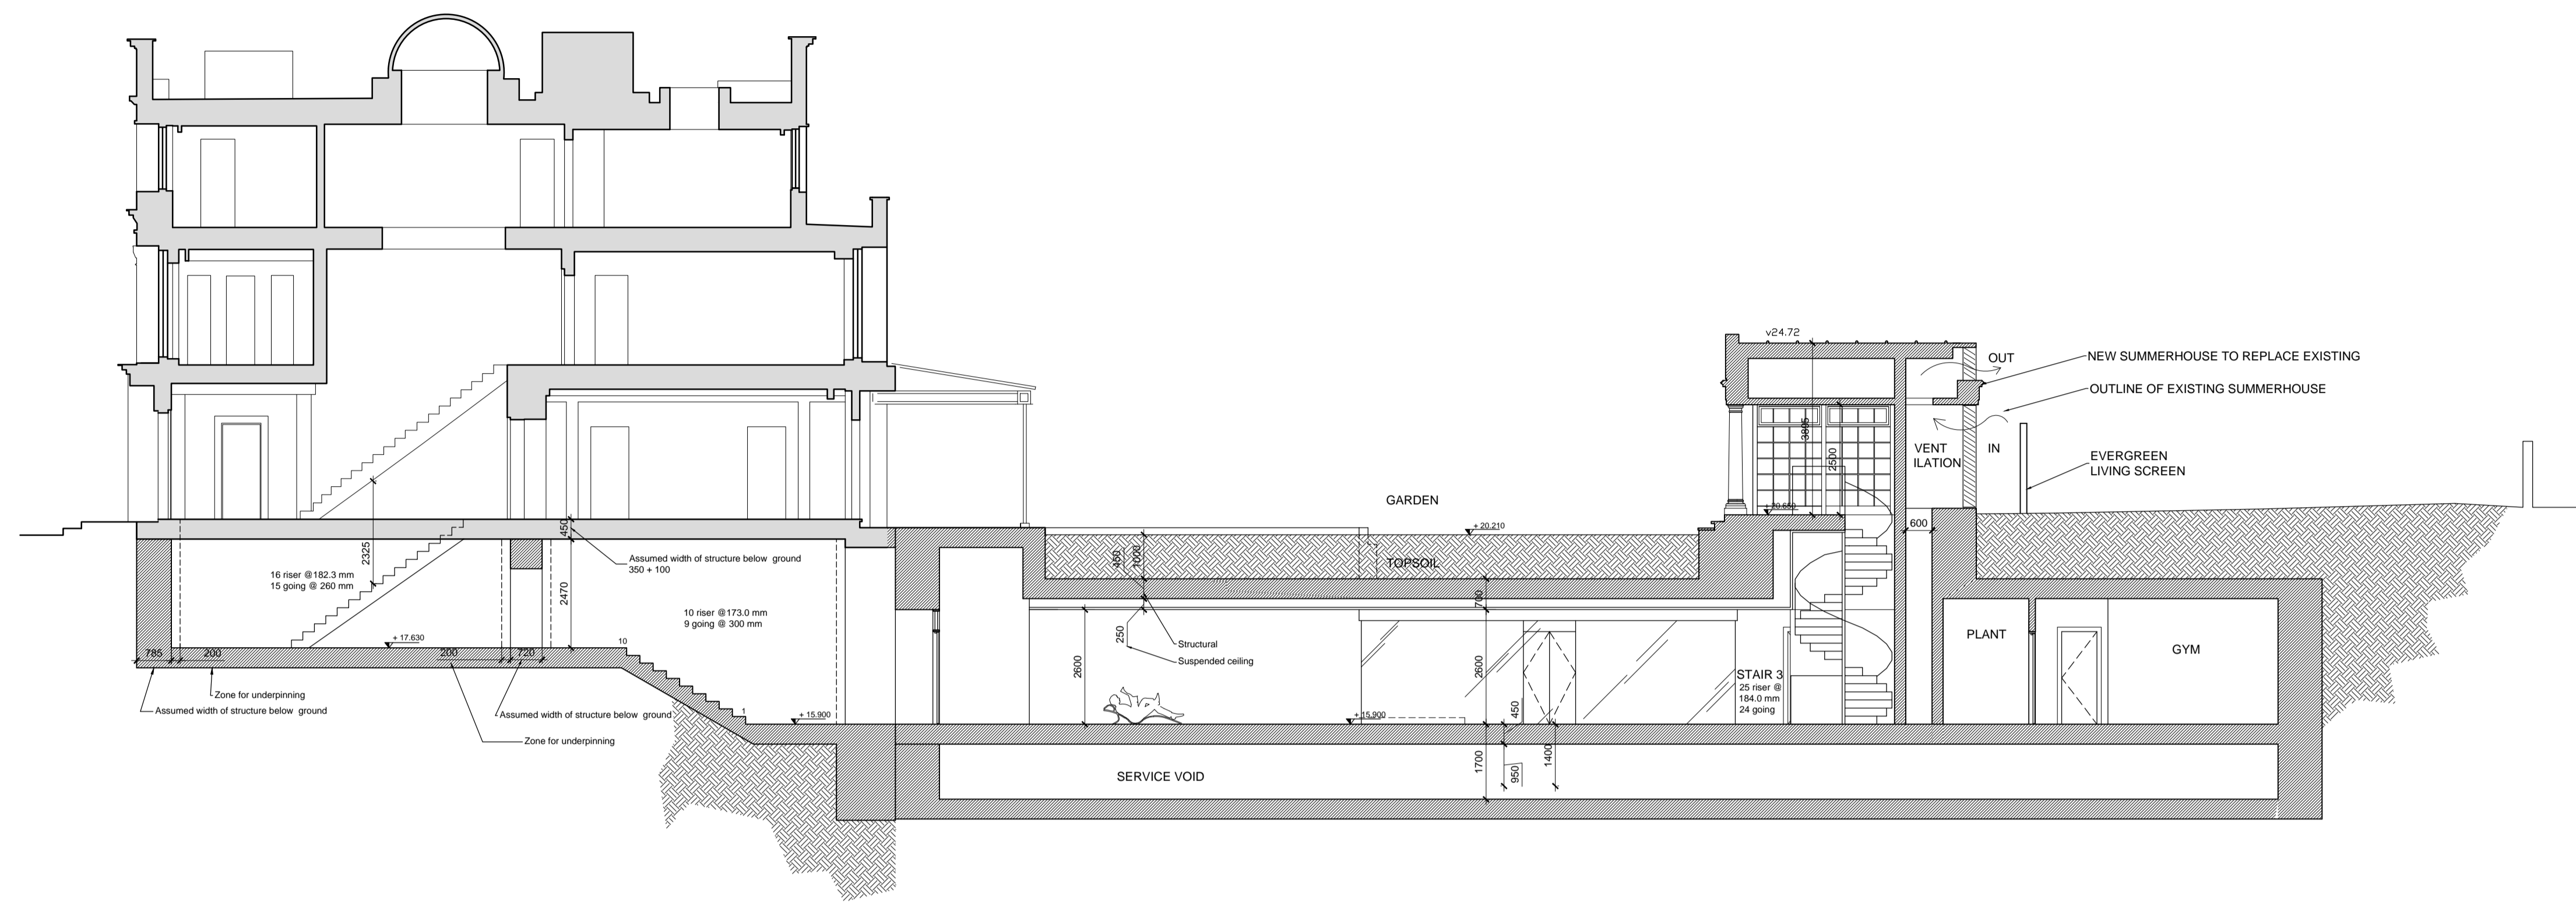SECTION A-A

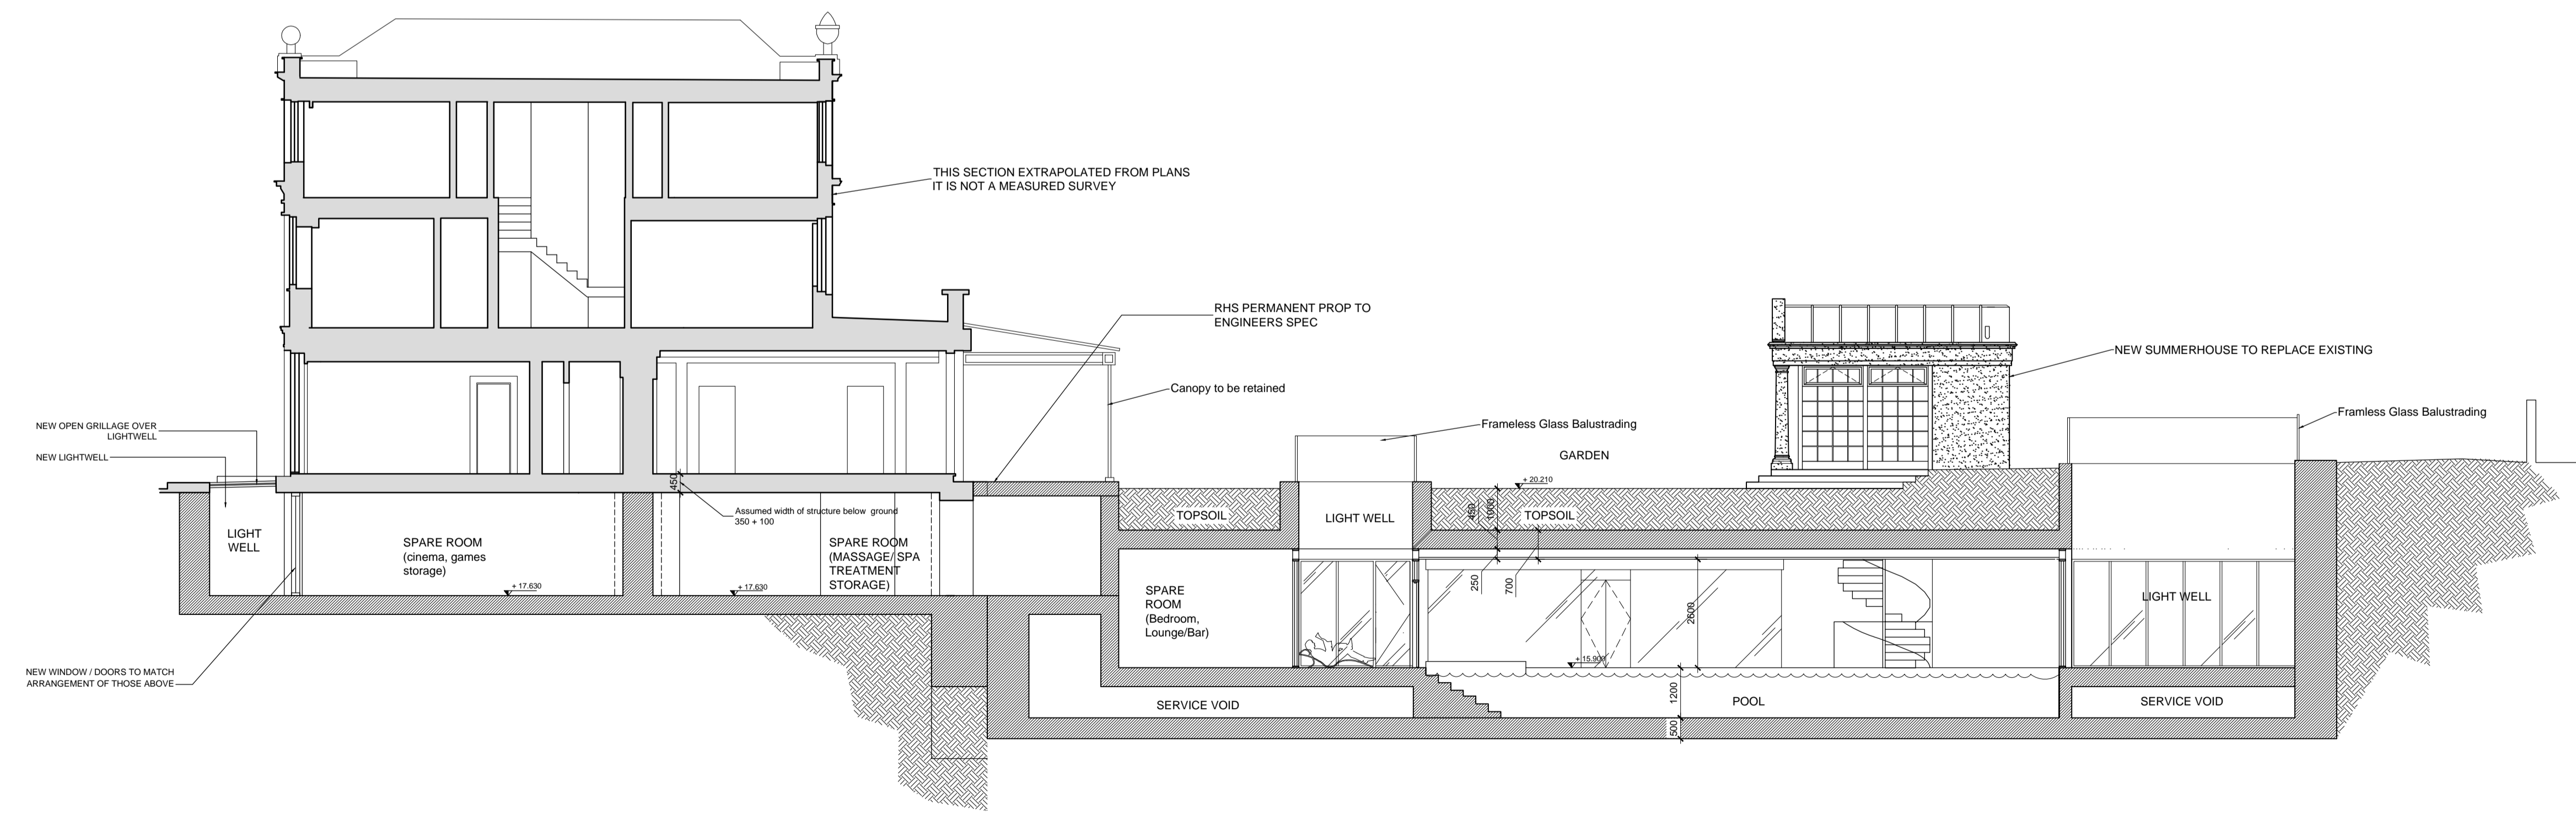

SECTION C-C

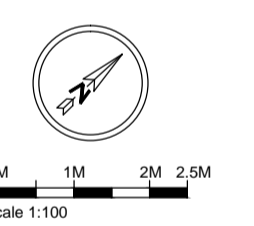

Subject to detailed dimensional survey
 -Please note these drawings are based on existing drawings prepared by others. BB Partnership cannot be held responsible for any discrepancies and/or inaccuracy that may arise

SURVEY DRAWING PRODUCED BY 'LASER SURVEYS'

FOR PLANNING

REV A - LIGHT WELL 1 RE-POSITIONED ON SECTION CC - 13/02/15 - LA

BB PARTNERSHIP LTD
 CHARTERED ARCHITECTS
 THE TRAFALGAR - 17 REMINGTON STREET - LONDON W1 8BN
 TEL : 020 7336 8555 FAX : 020 7336 8777
 e-mail : architect@bbpartnership.co.uk

client	Brightwood Ltd.		
project	46 Avenue Road NW8		
drawing	PROPOSED NEW BASEMENT Section A-A & C-C		
date	scale	drawn by	
29.04.14	1:100 at A1	AH	
drg.no.	FFS-106	rev.	A

check all dimensions on site ©
 © 2009 BB PARTNERSHIP LIMITED
 ALL RIGHTS RESERVED