



DO NOT SCALE THIS DRAWING.

ORIGINAL DRAWING SIZE A1

Notes

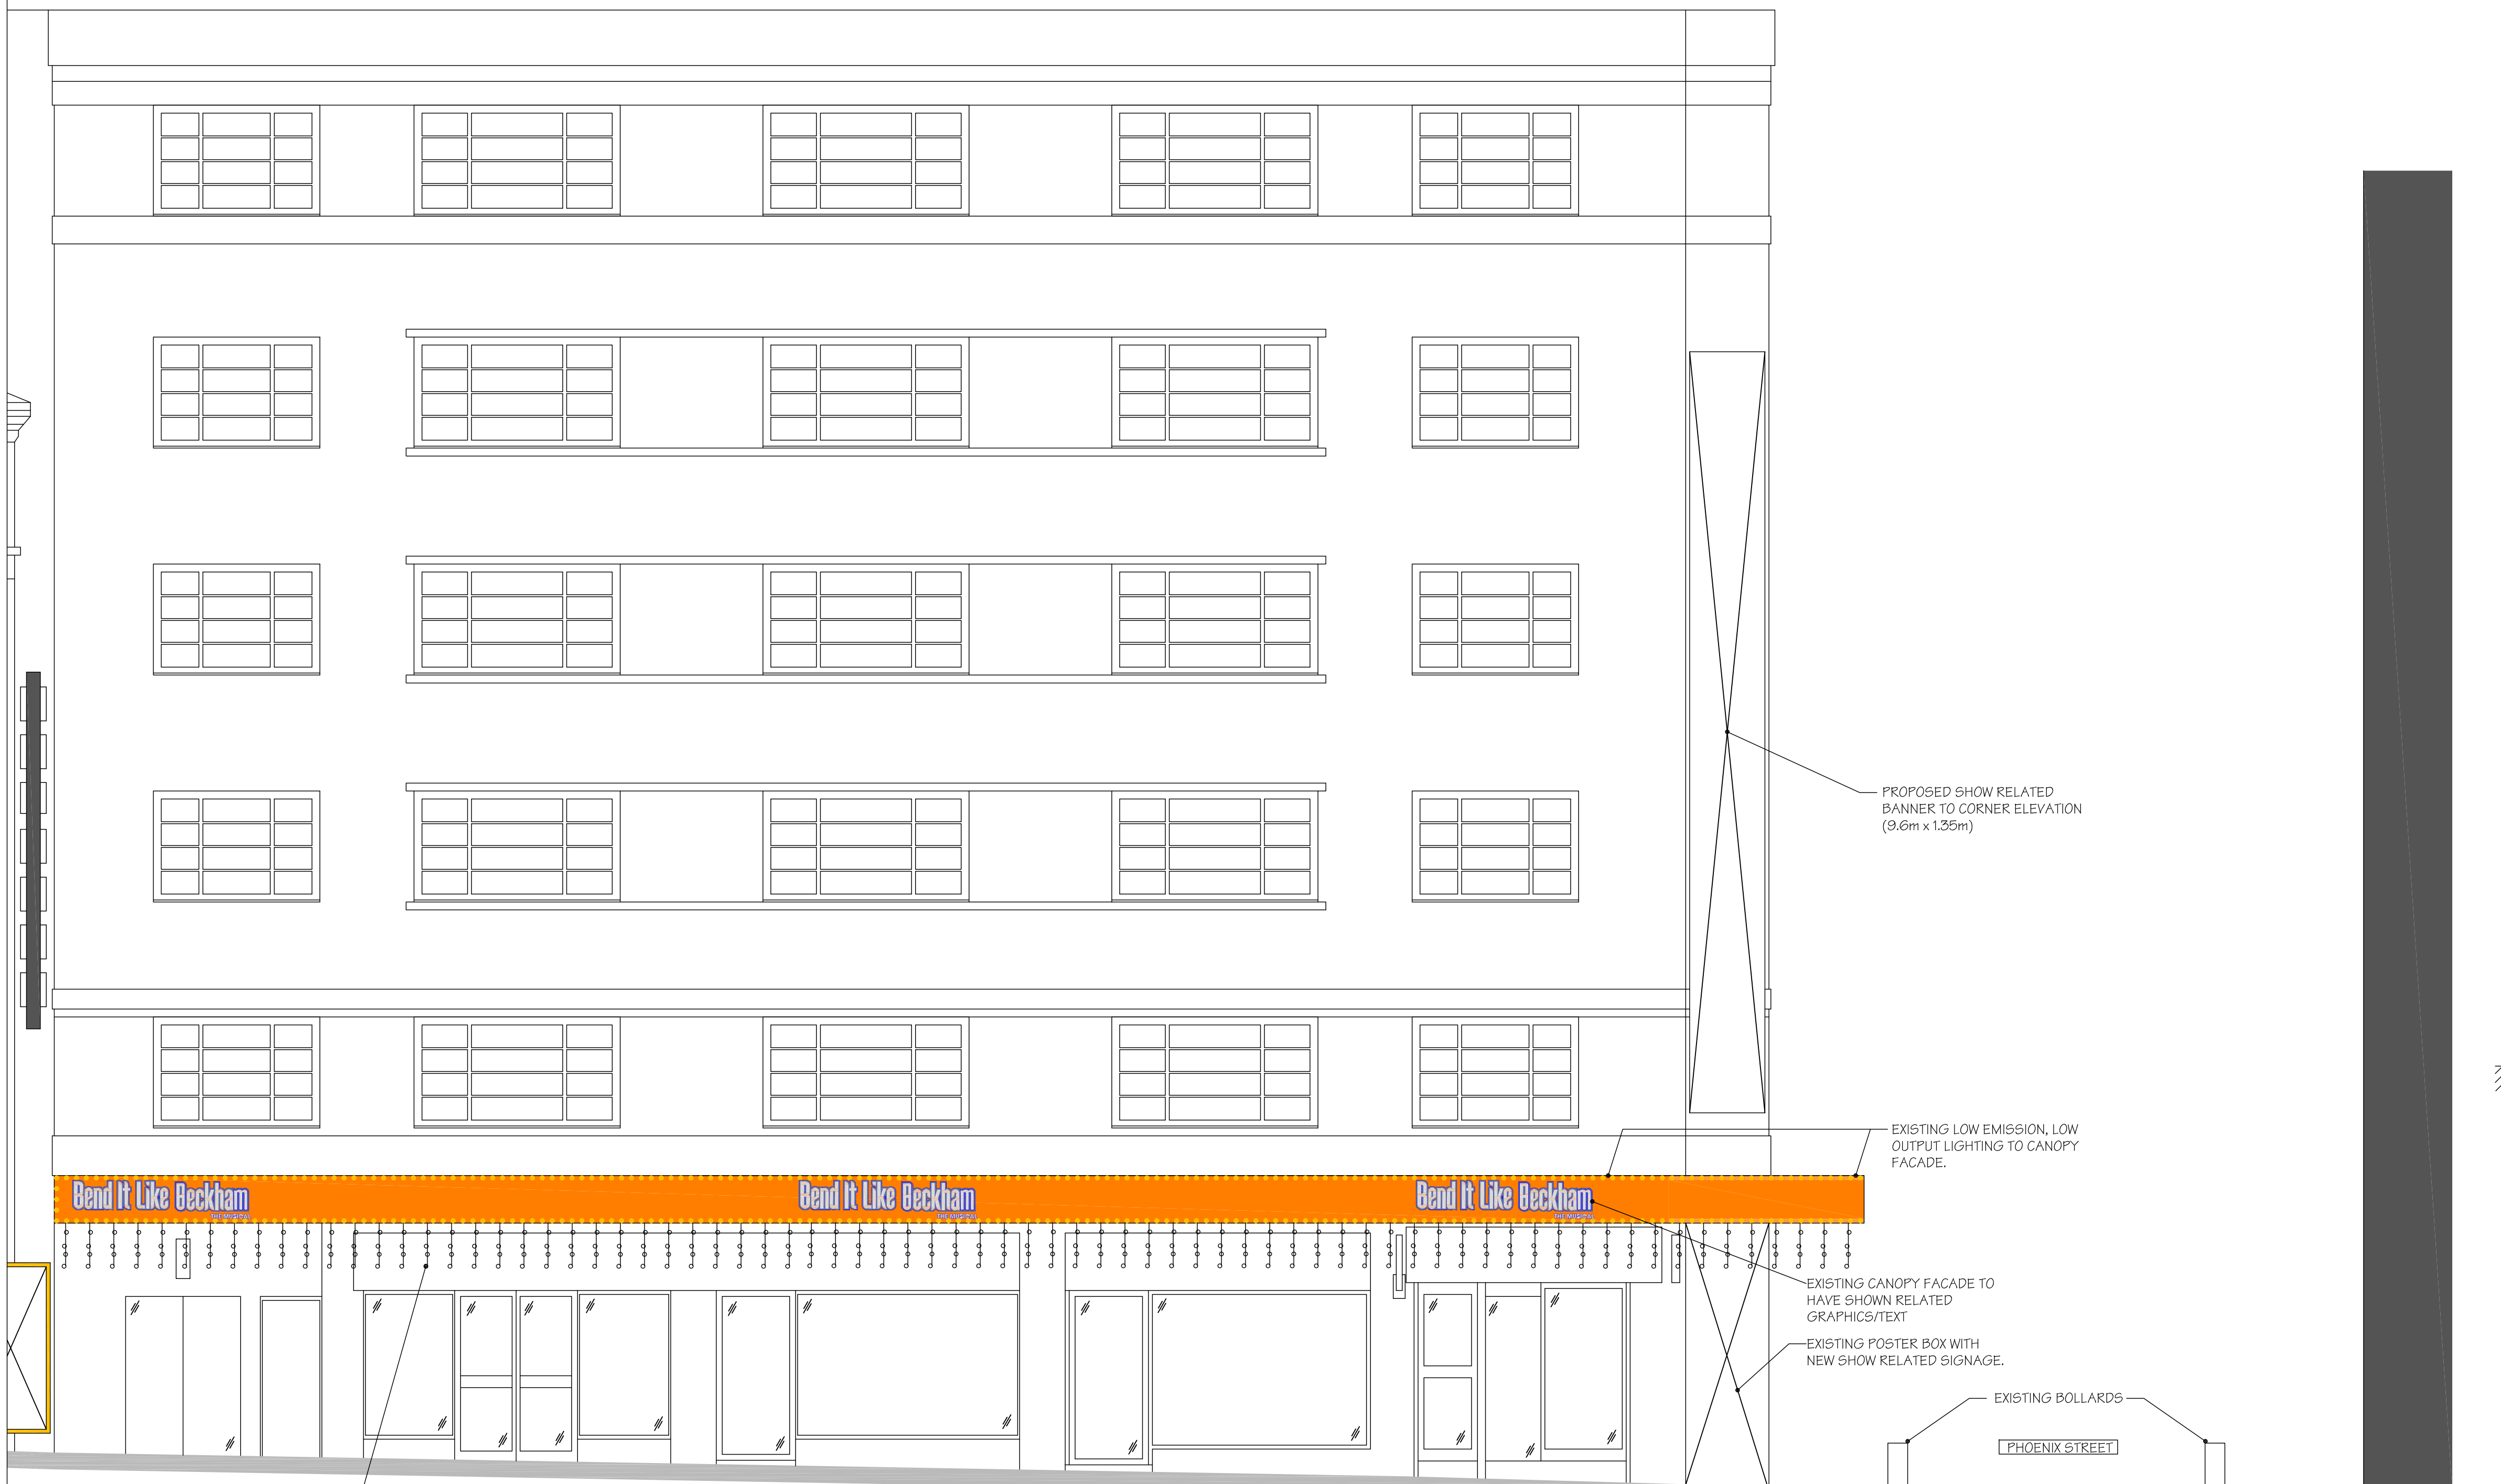

PROPOSED CHARING CROSS ROAD ELEVATION
(SCALE 1:50 AT A1)

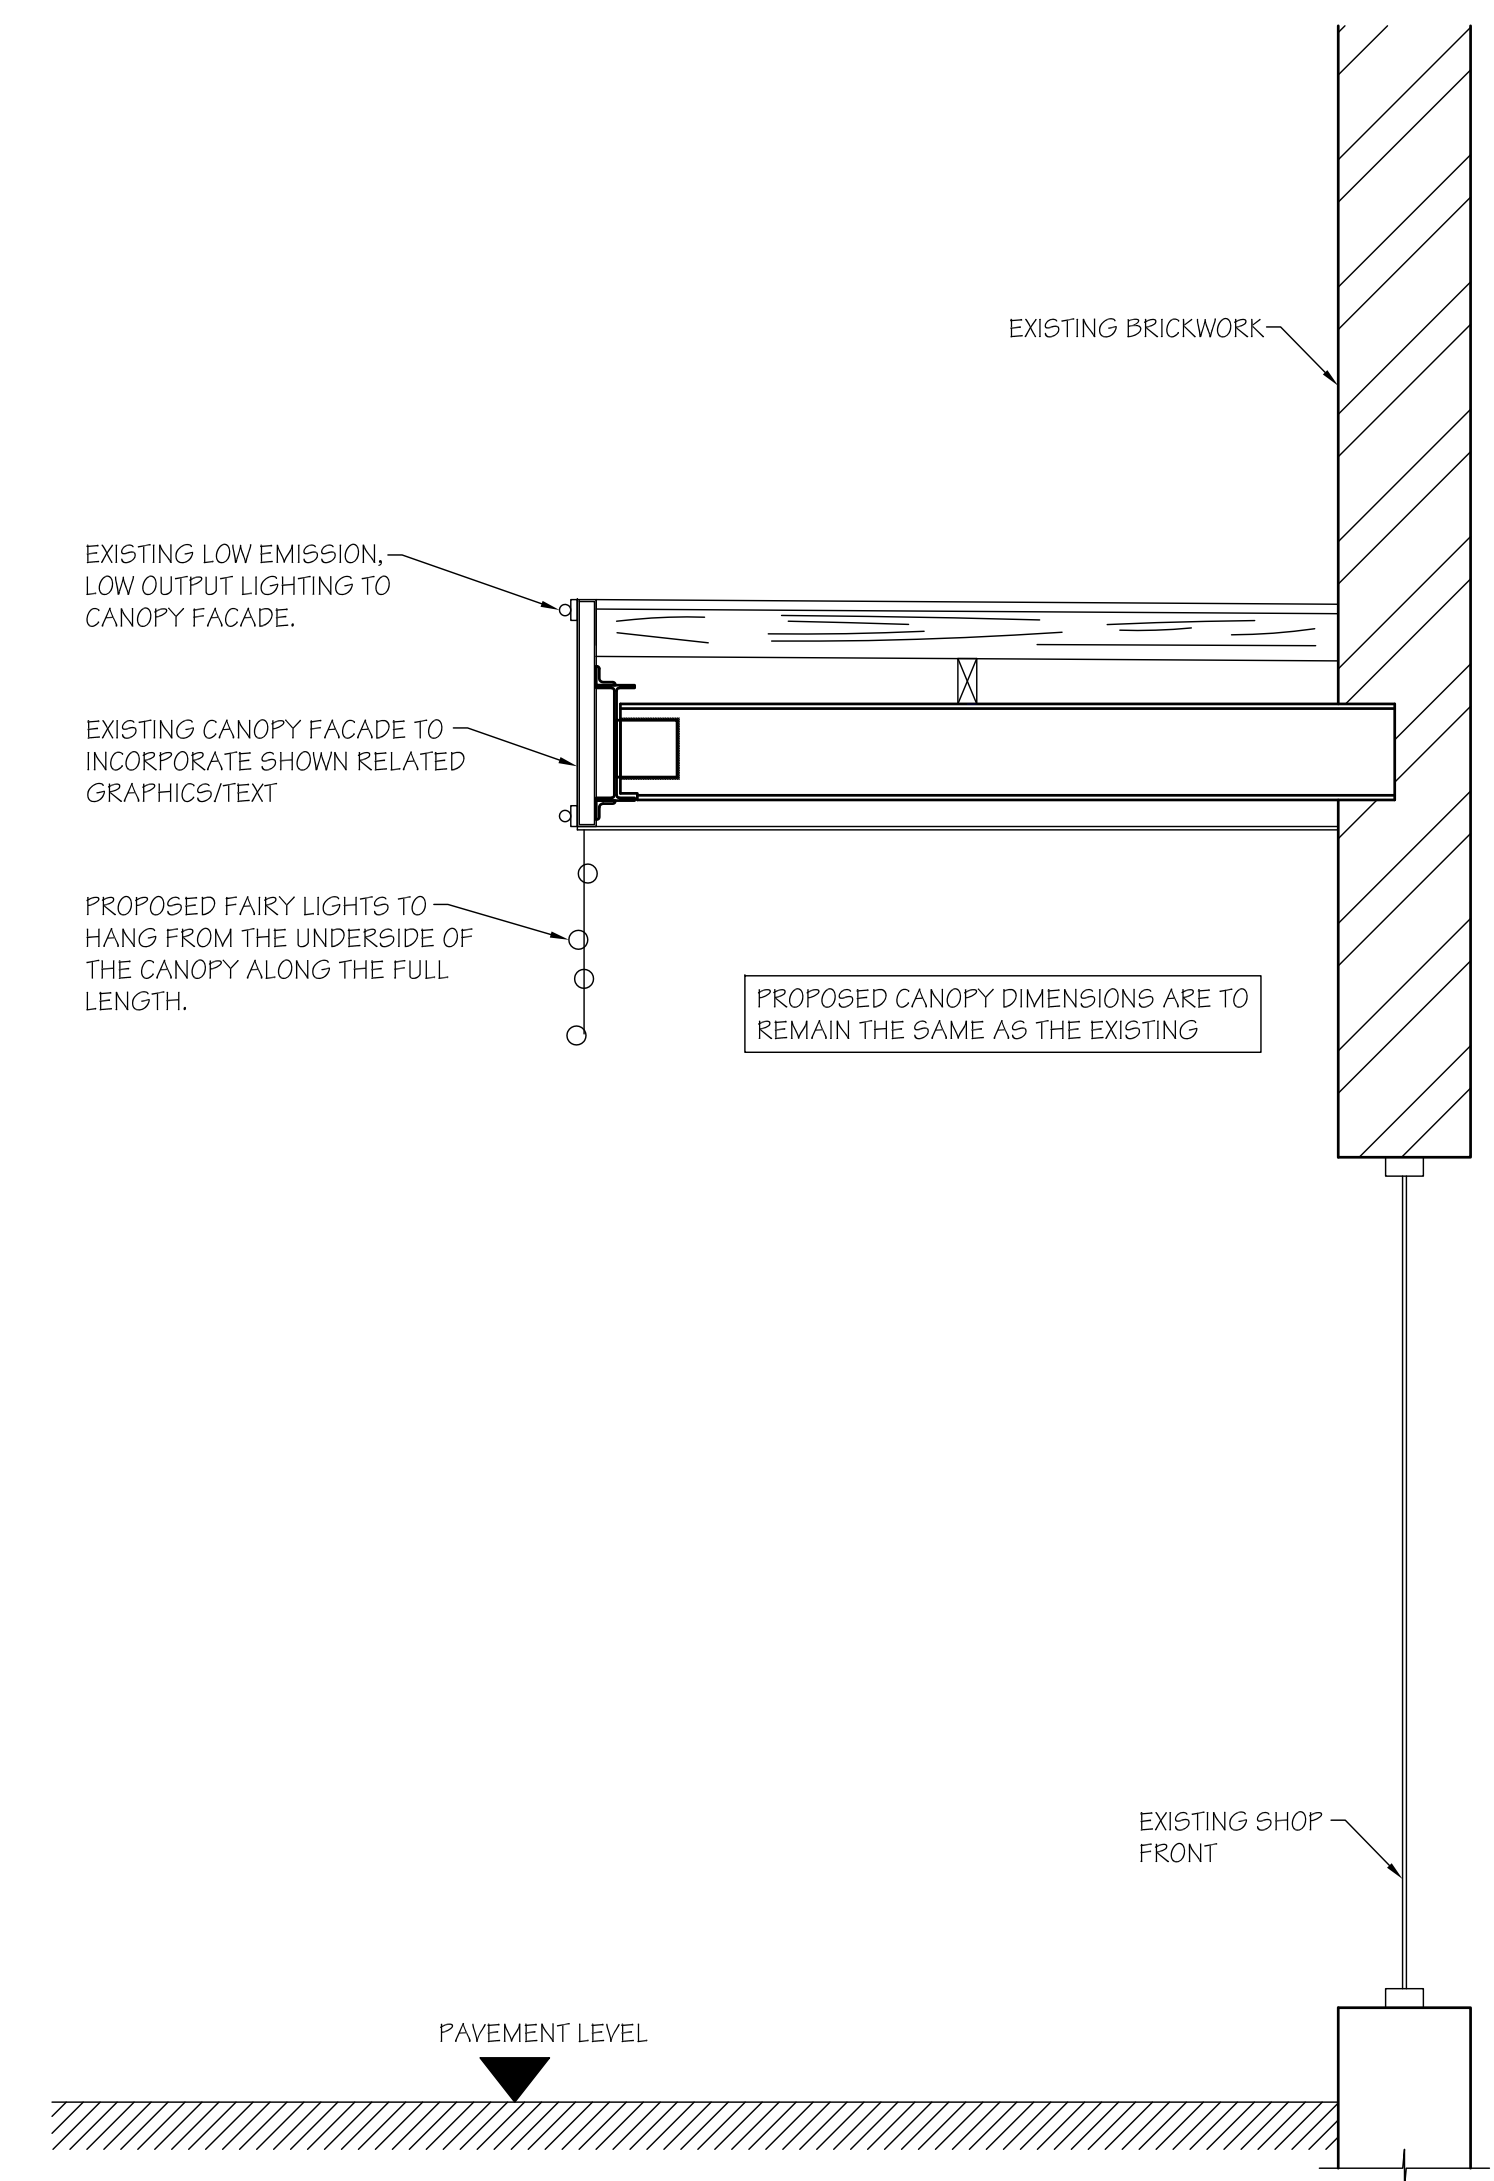

PROPOSED SECTION THROUGH CANOPY
(SCALE 1:20 AT A1)

Rev	Date	Description	By
A	19/03/15	FAIRY LIGHTS AND GARLANDS REMOVED FAIRY LIGHTS ADDED TO CANOPY	DS

Revisions

Michael Jackson Consulting
 Chartered Structural Engineers
 204 BOLTON ROAD
 WALKDEN, WORSLEY
 MANCHESTER, M28 3BN
 Tel: 0161 790 4404
 Fax: 0161 790 4405

Client
NEWMAN DISPLAYS LTD.

Site
PHOENIX THEATRE,
LONDON

Project
BEND IT LIKE BECKHAM
SIGNAGE

Drawing Title
PROPOSED SIGNAGE
CHARING CROSS ROAD
ELEVATION

Scale	Date	Drawn	Checked	Passed
A5 SHOWN	FEB 15	DS		

DRG. No.
2380-007 A