

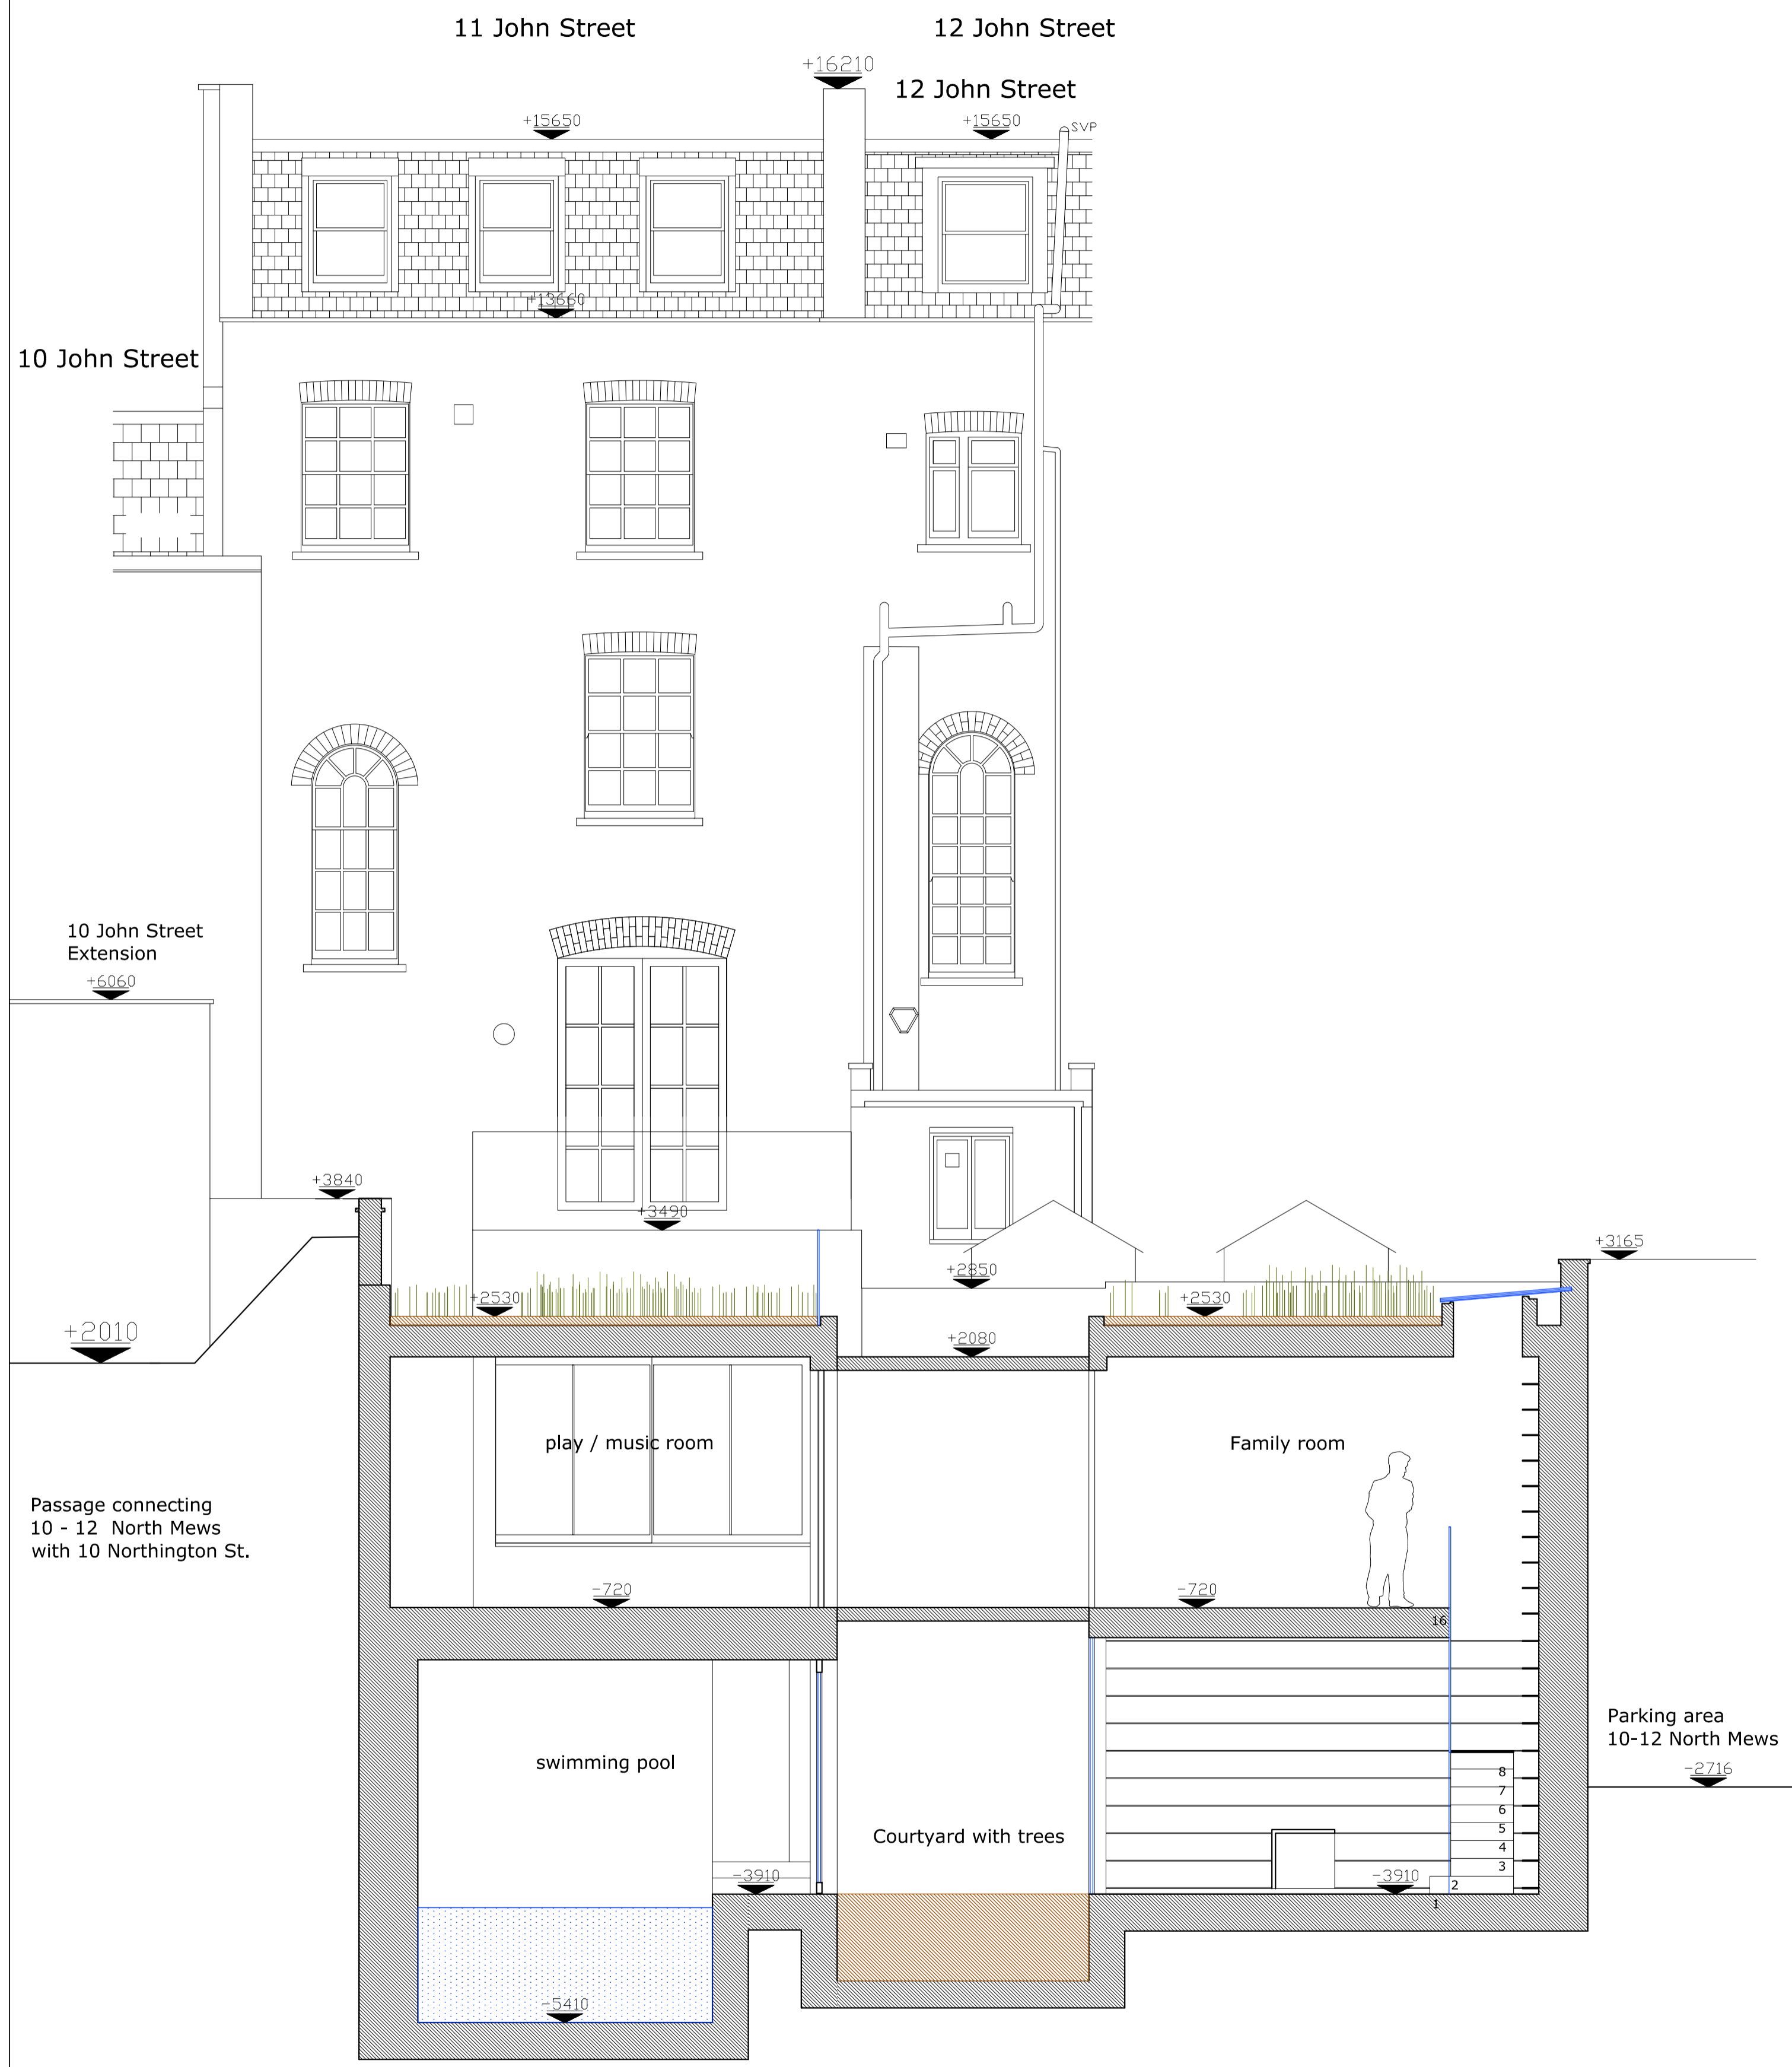


Proposed Section F - F

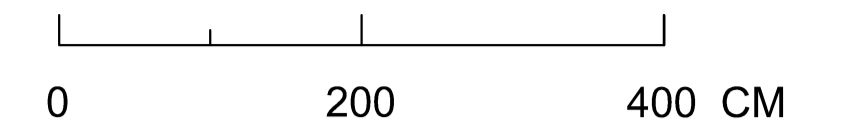

Proposed Section G- G

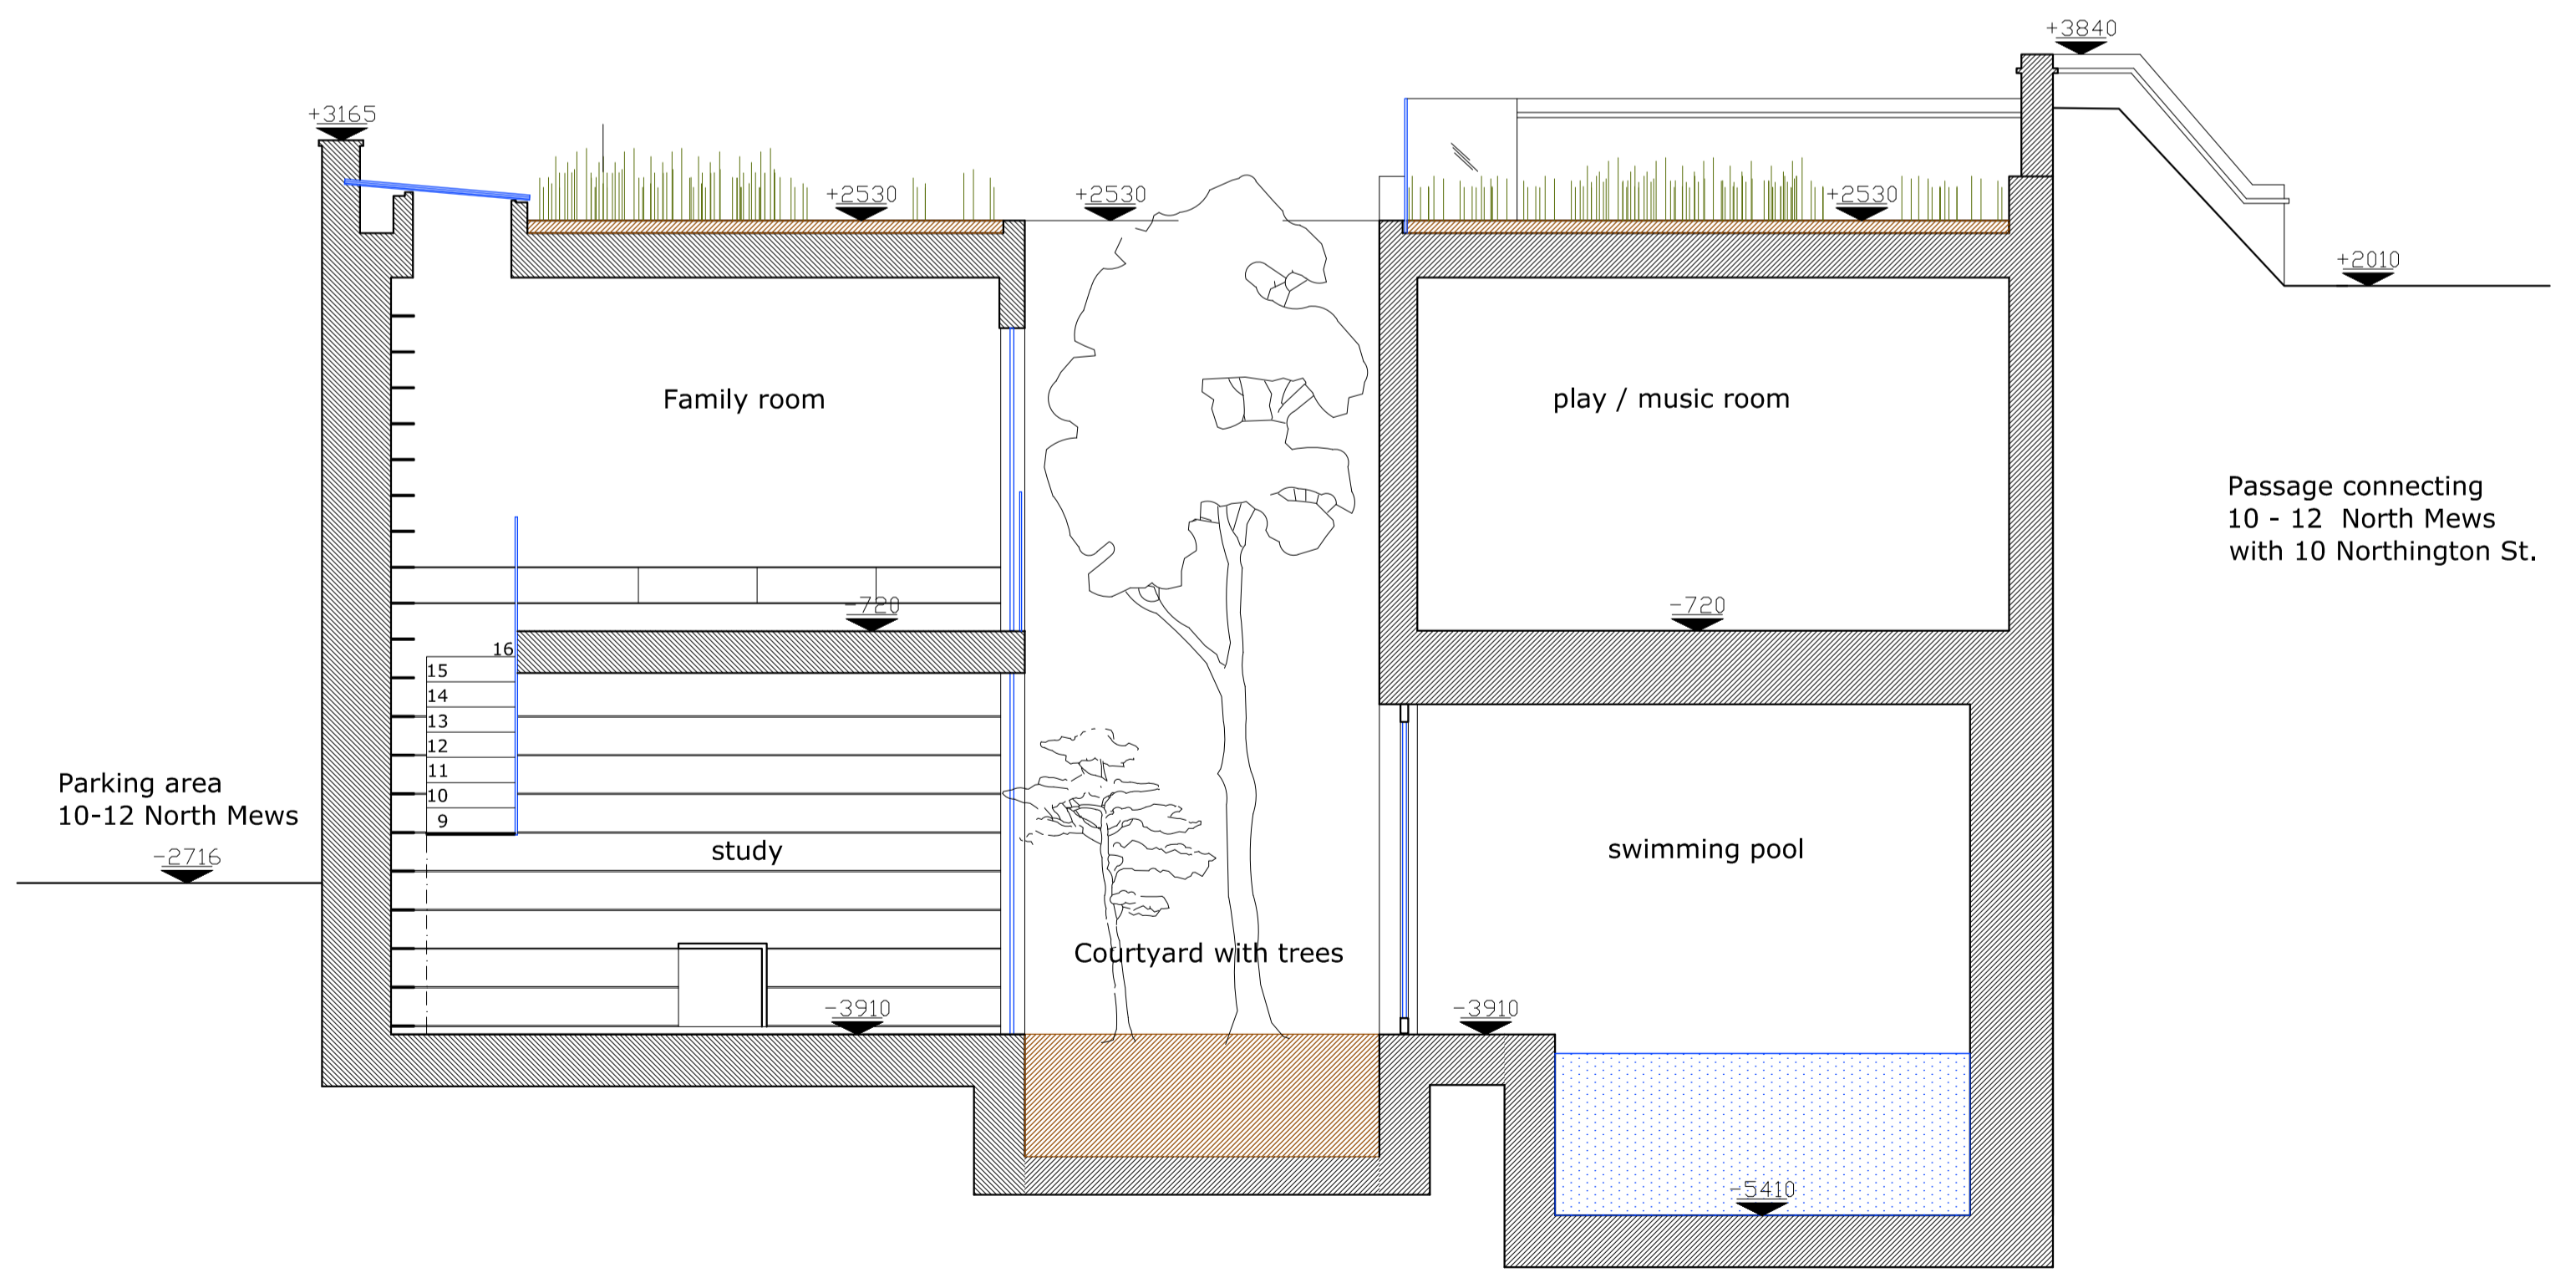

Proposed Sections F, G  
 Scale - 1:50@ A1  
 Drawing No 23  
 Revision C

Mr. Ian Rosenfeld & Ms. Marianna Segato  
 The Clock House, 11 John Street,  
 Bloomsbury, London WC1N 2EB

Tamir Addadi Architecture  
 51 Tabley Road  
 London N7 ONB  
 Tamir Addadi  
 T:02076970386 info@tamiraddadi.com

Last update: 23.02.2015