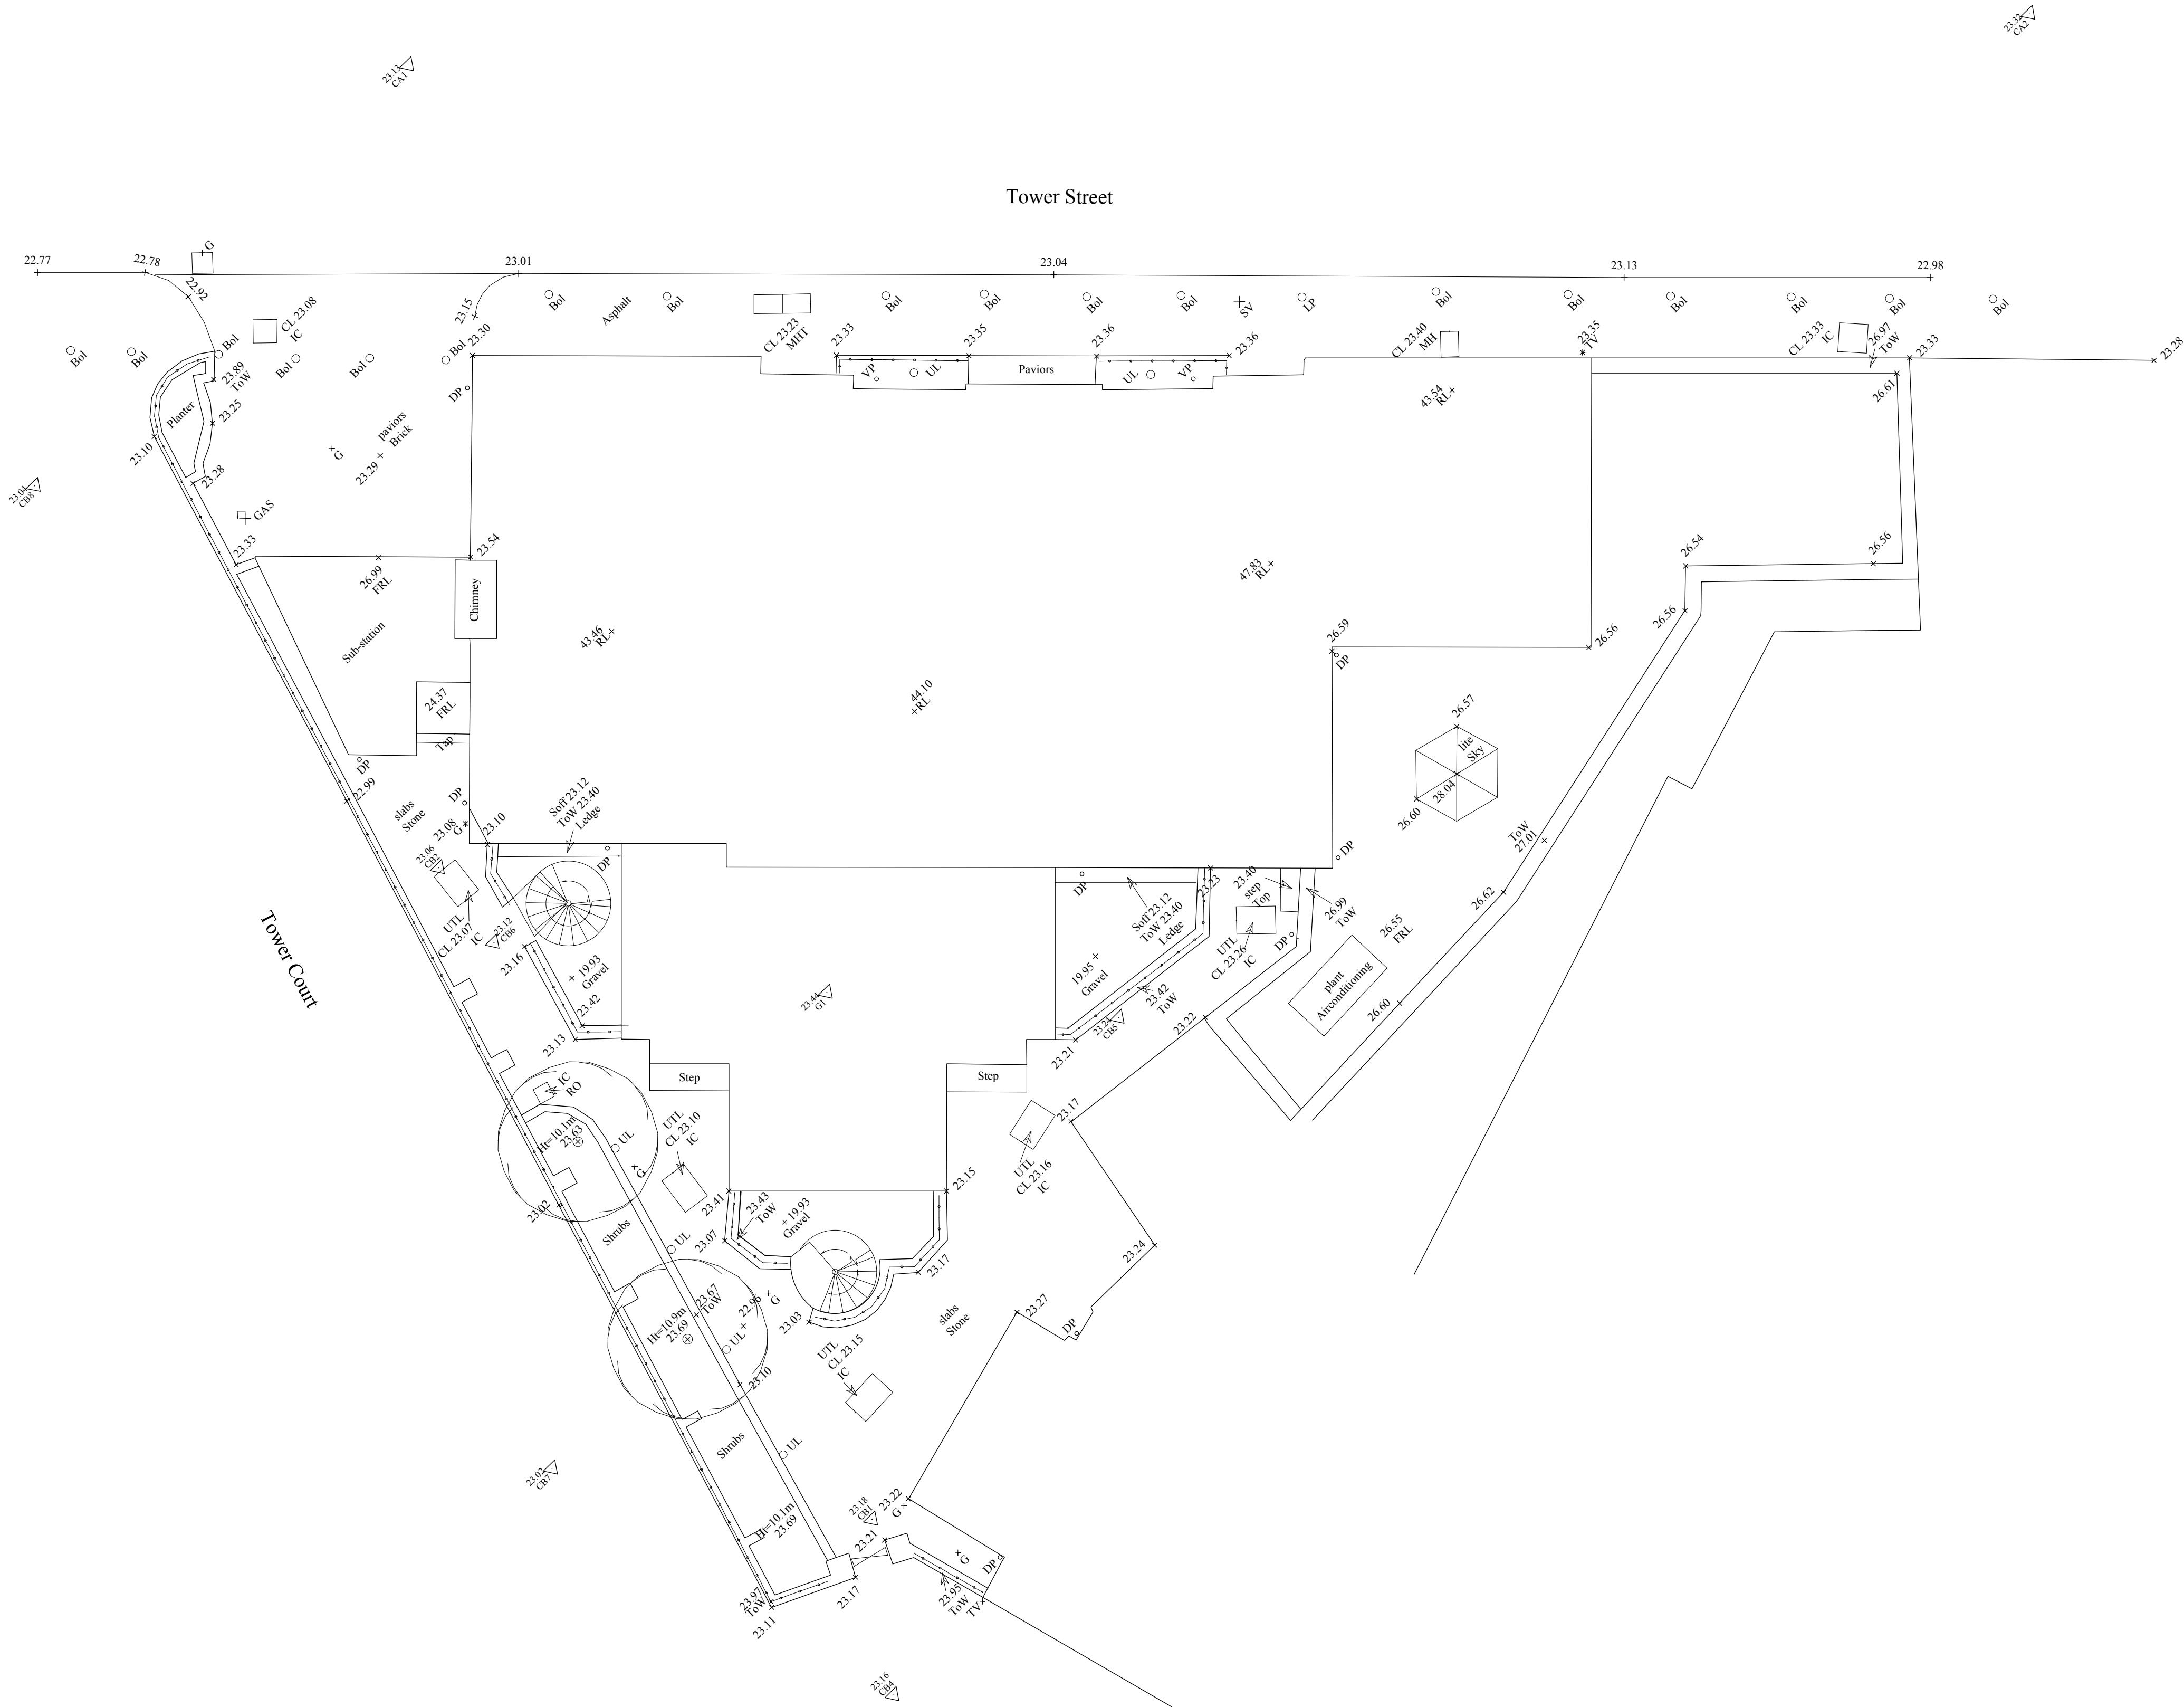


CLARIDGEARCHITECTS

T +44 (0)20 8969 9223 F +44 (0)20 8969 9224
W info@claridgearchitects.com

6 LONSDALE RD
LONDON NW6 6RD

FOR **English Rose Estates**



This drawing is the property of Claridge Architects Ltd. Copyright is reserved & this drawing is issued on the condition that it is not copied, reproduced, retained or disclosed to any unauthorised person, either wholly or in part, without our consent. Do not scale from this drawing, check all dimensions on site.

-	-	-
-	-	-
-	-	-
-	-	-
-	-	-
-	-	-
-	-	-
-	-	-
REV	DATE	NOTES

PROJECT	22 Tower Street		
TITLE	Site Survey		
STATUS	Survey		
DRAWN	DS	CHECKED	AJD

DATE	SCALE	PROJECT NO.	DRAWING NO.	REVISION
22.04.14	1:100 @ A1	14011	EX.00	-

FIT POINT

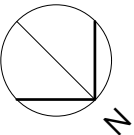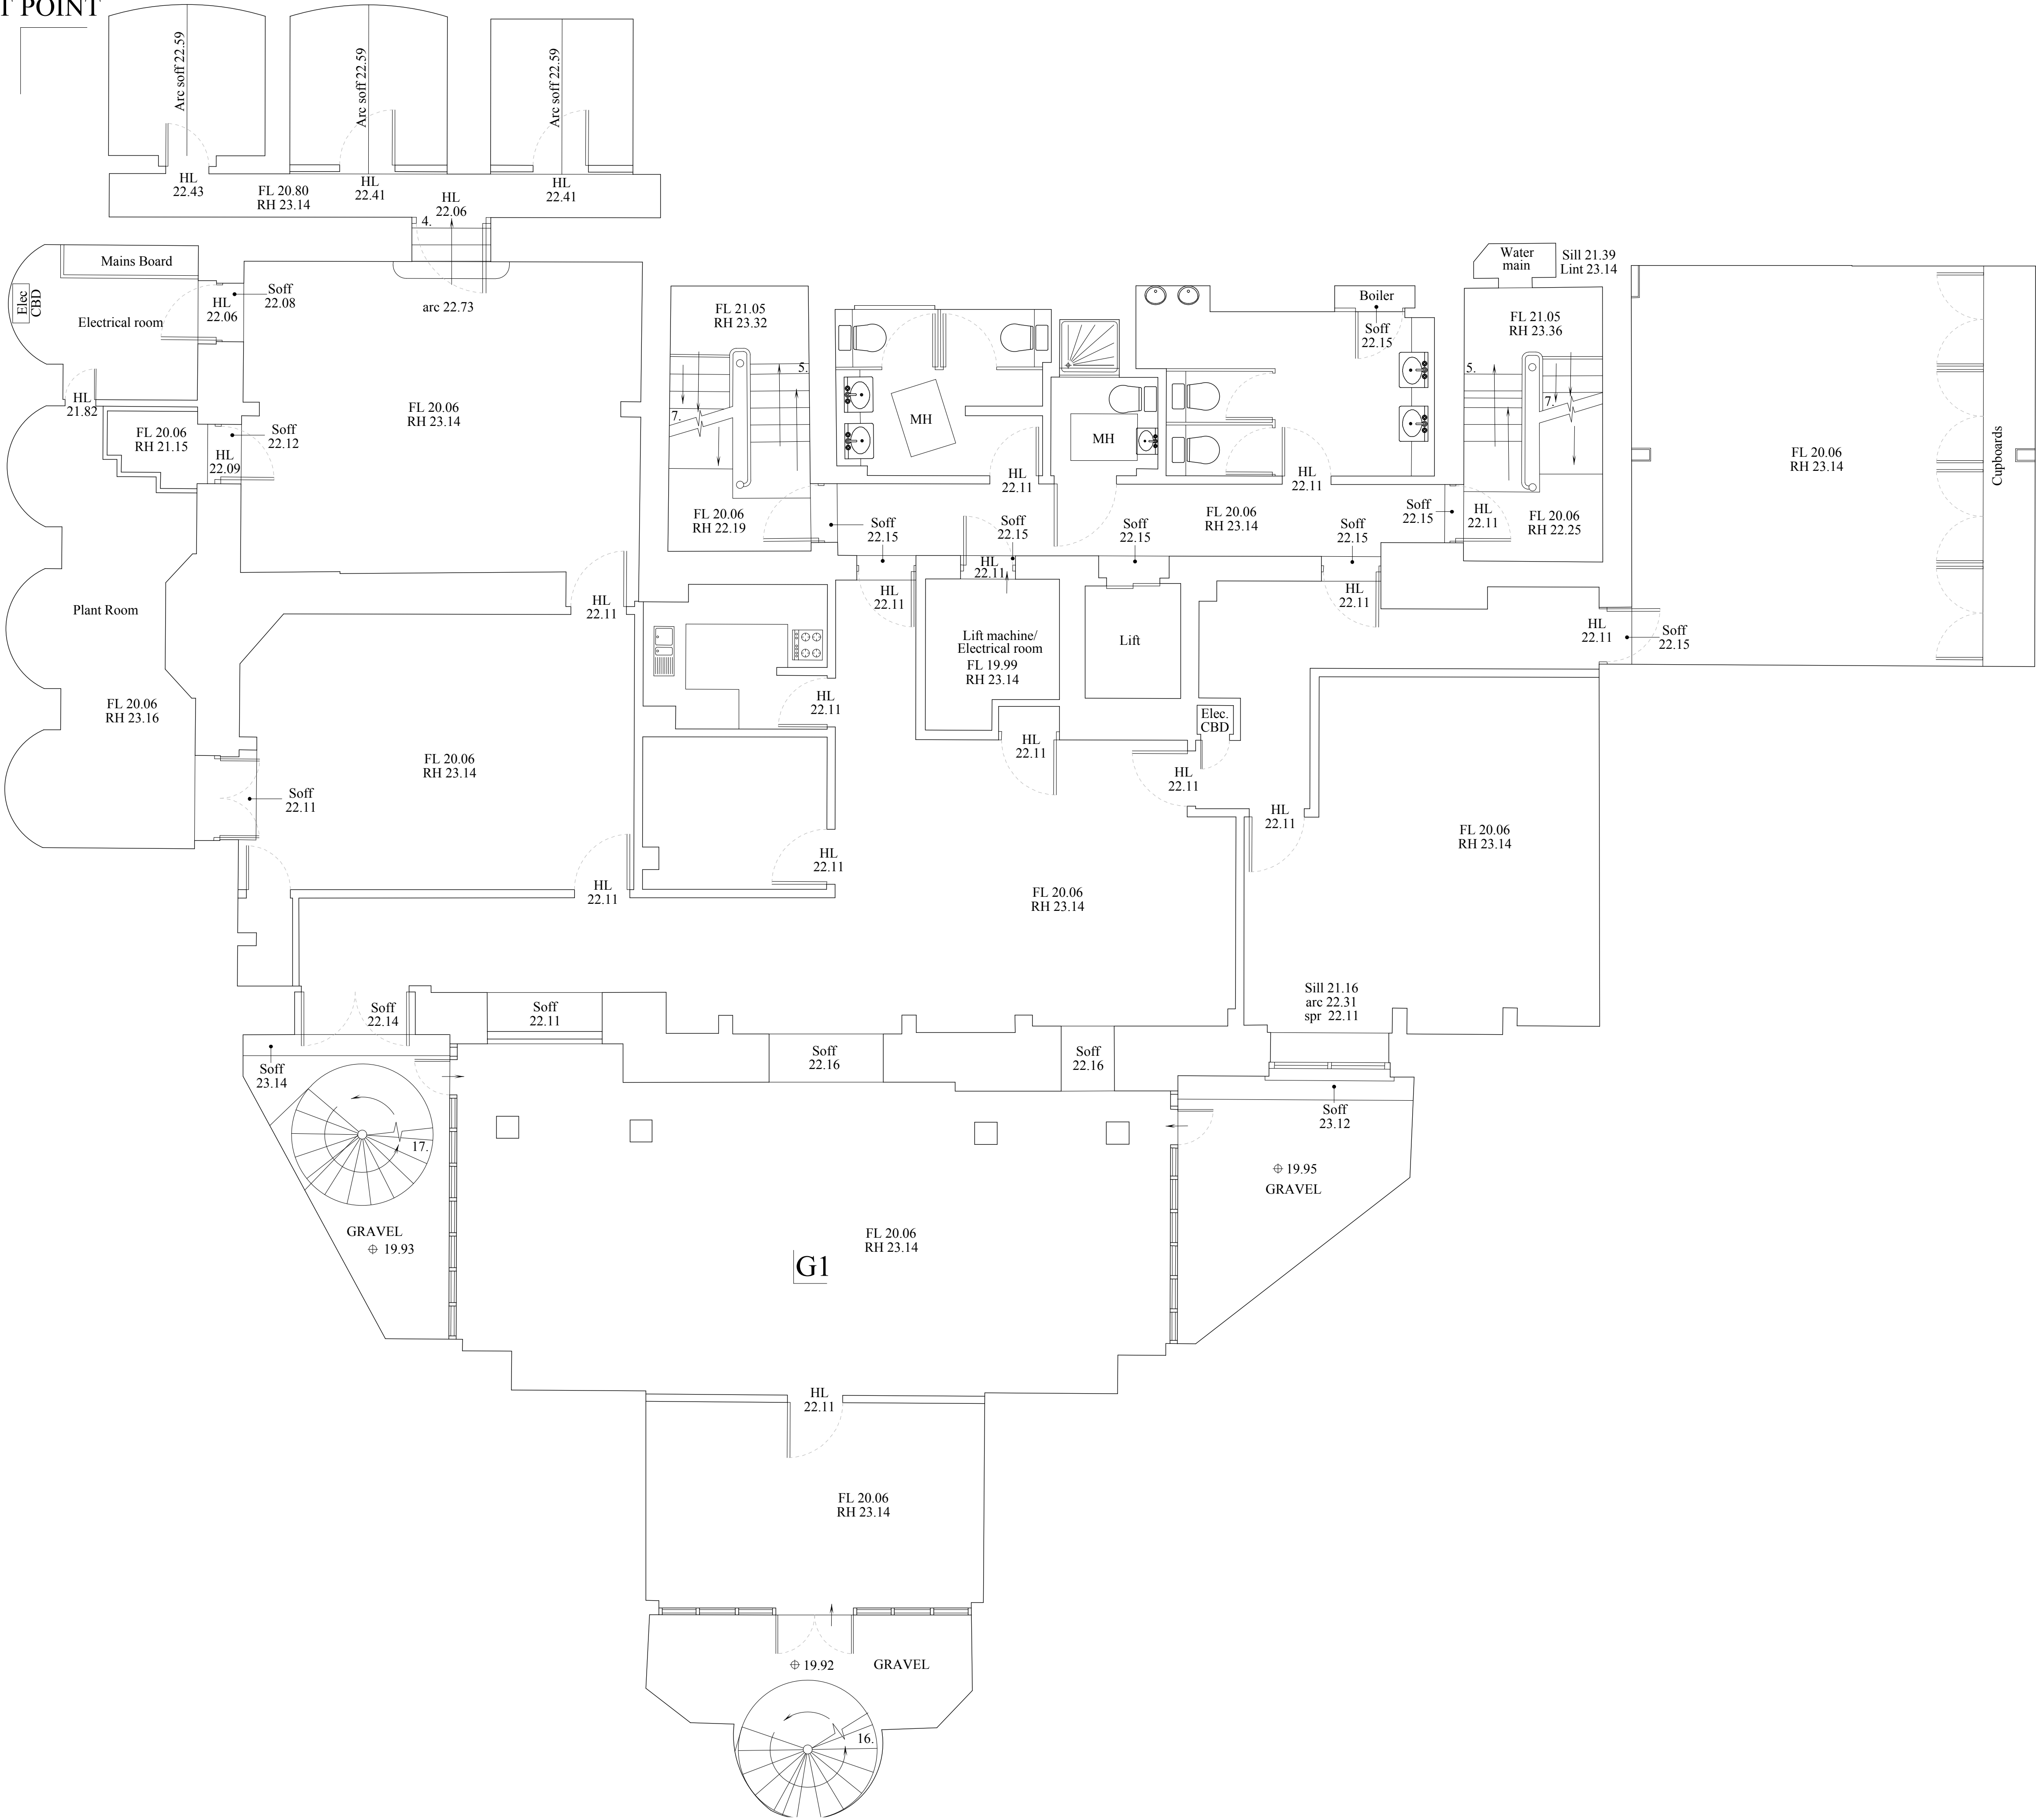

CLARIDGEARCHITECTS

T +44 (0)20 8969 9223 F +44 (0)20 8969 9224
W info@claridgearchitects.com
6 LONSDALE RD
LONDON NW6 6RD

FOR English Rose Estates



This drawing is the property of Claridge Architects Ltd. Copyright is reserved & this drawing is issued on the condition that it is not copied, reproduced, retained or disclosed to any unauthorised person, either wholly or in part, without our consent. Do not scale from this drawing, check all dimensions on site.

-	-	-
-	-	-
-	-	-
-	-	-
-	-	-
-	-	-
-	-	-
-	-	-
A	28.05.14	Additional access granted
REV	DATE	NOTES

PROJECT	22 Tower Street		
TITLE	Existing Basement		
STATUS	Survey		
DRAWN	DS	CHECKED	AJD

DATE	SCALE	PROJECT NO.	DRAWING NO.	REVISION
22.04.14	1:50 @ A1	14011	EX.01	A

FIT POINT

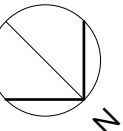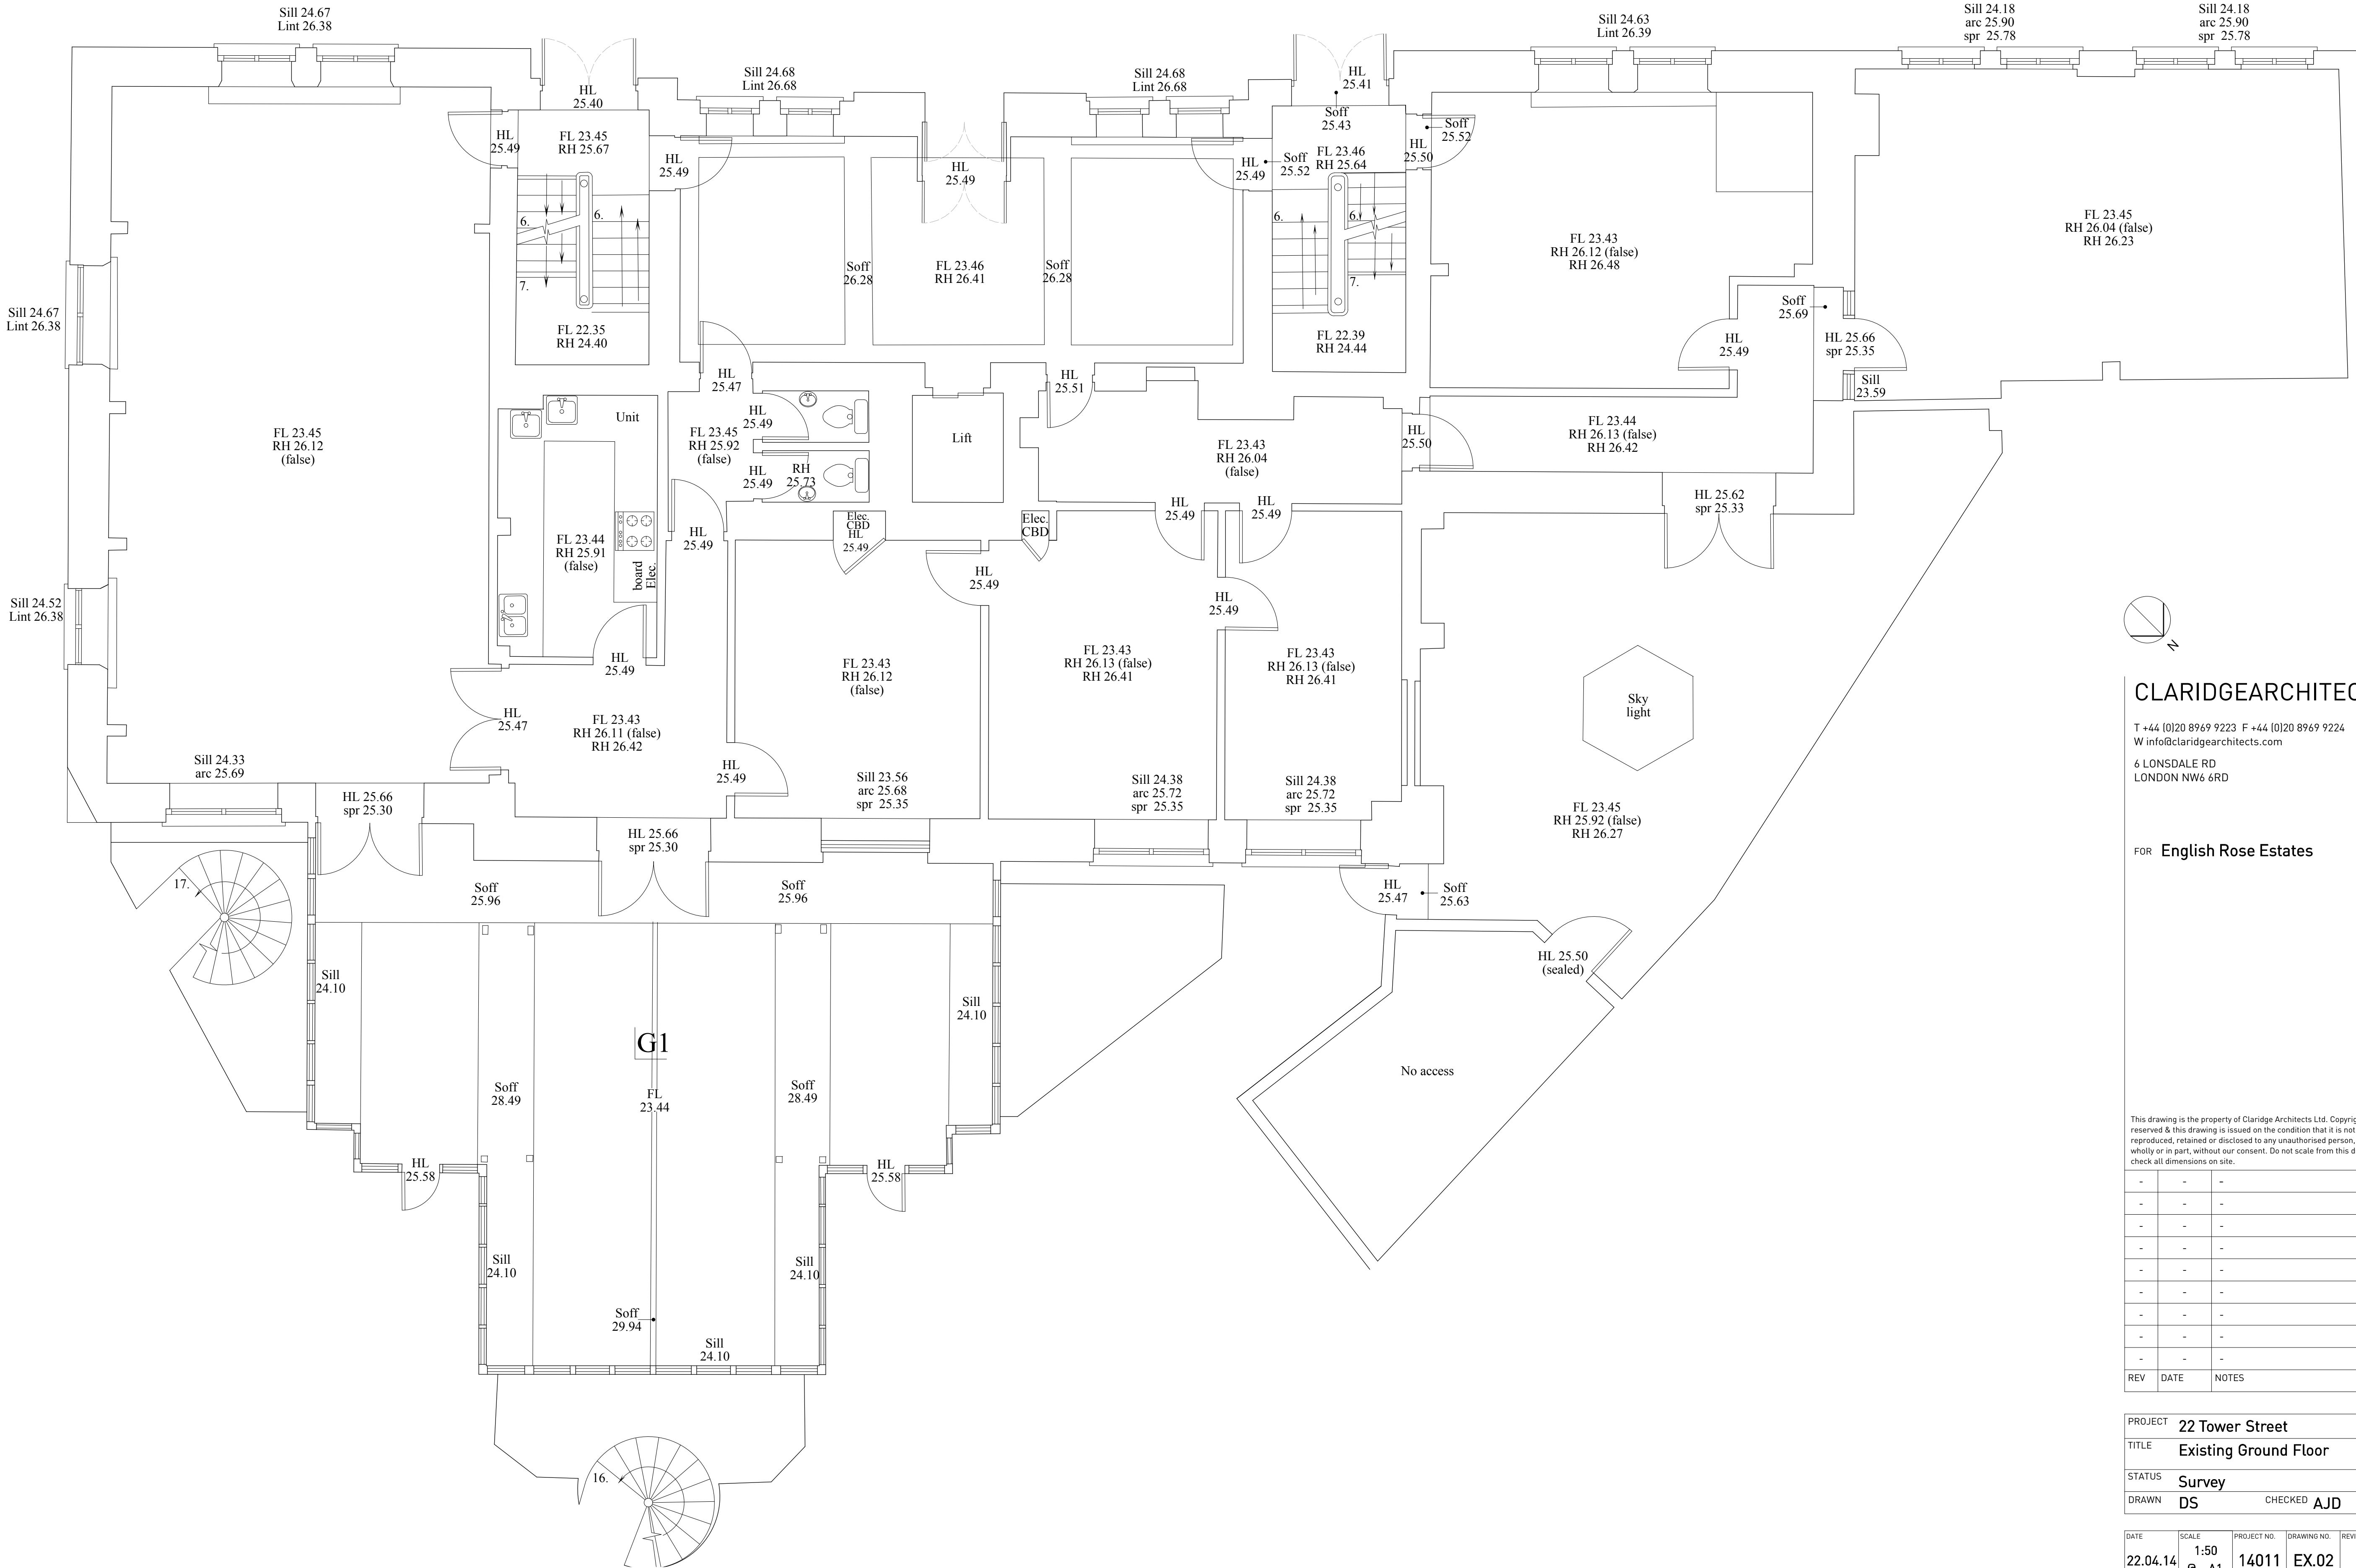

CLARIDGEARCHITECTS

T +44 (0)20 8969 9223 F +44 (0)20 8969 9224
W info@claridgearchitects.com
6 LONSDALE RD
LONDON NW6 6RD

FOR English Rose Estates

This drawing is the property of Claridge Architects Ltd. Copyright is reserved & this drawing is issued on the condition that it is not copied, reproduced, retained or disclosed to any unauthorised person, either wholly or in part, without our consent. Do not scale from this drawing, check all dimensions on site.



-	-	-
-	-	-
-	-	-
-	-	-
-	-	-
-	-	-
-	-	-
-	-	-
REV	DATE	NOTES

PROJECT	22 Tower Street		
TITLE	Existing Ground Floor		
STATUS	Survey		
DRAWN	DS	CHECKED	AJD

DATE	SCALE	PROJECT NO.	DRAWING NO.	REVISION
22.04.14	1:50 @ A1	14011	EX.02	-

FIT POINT

Ground Floor Footprint

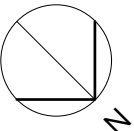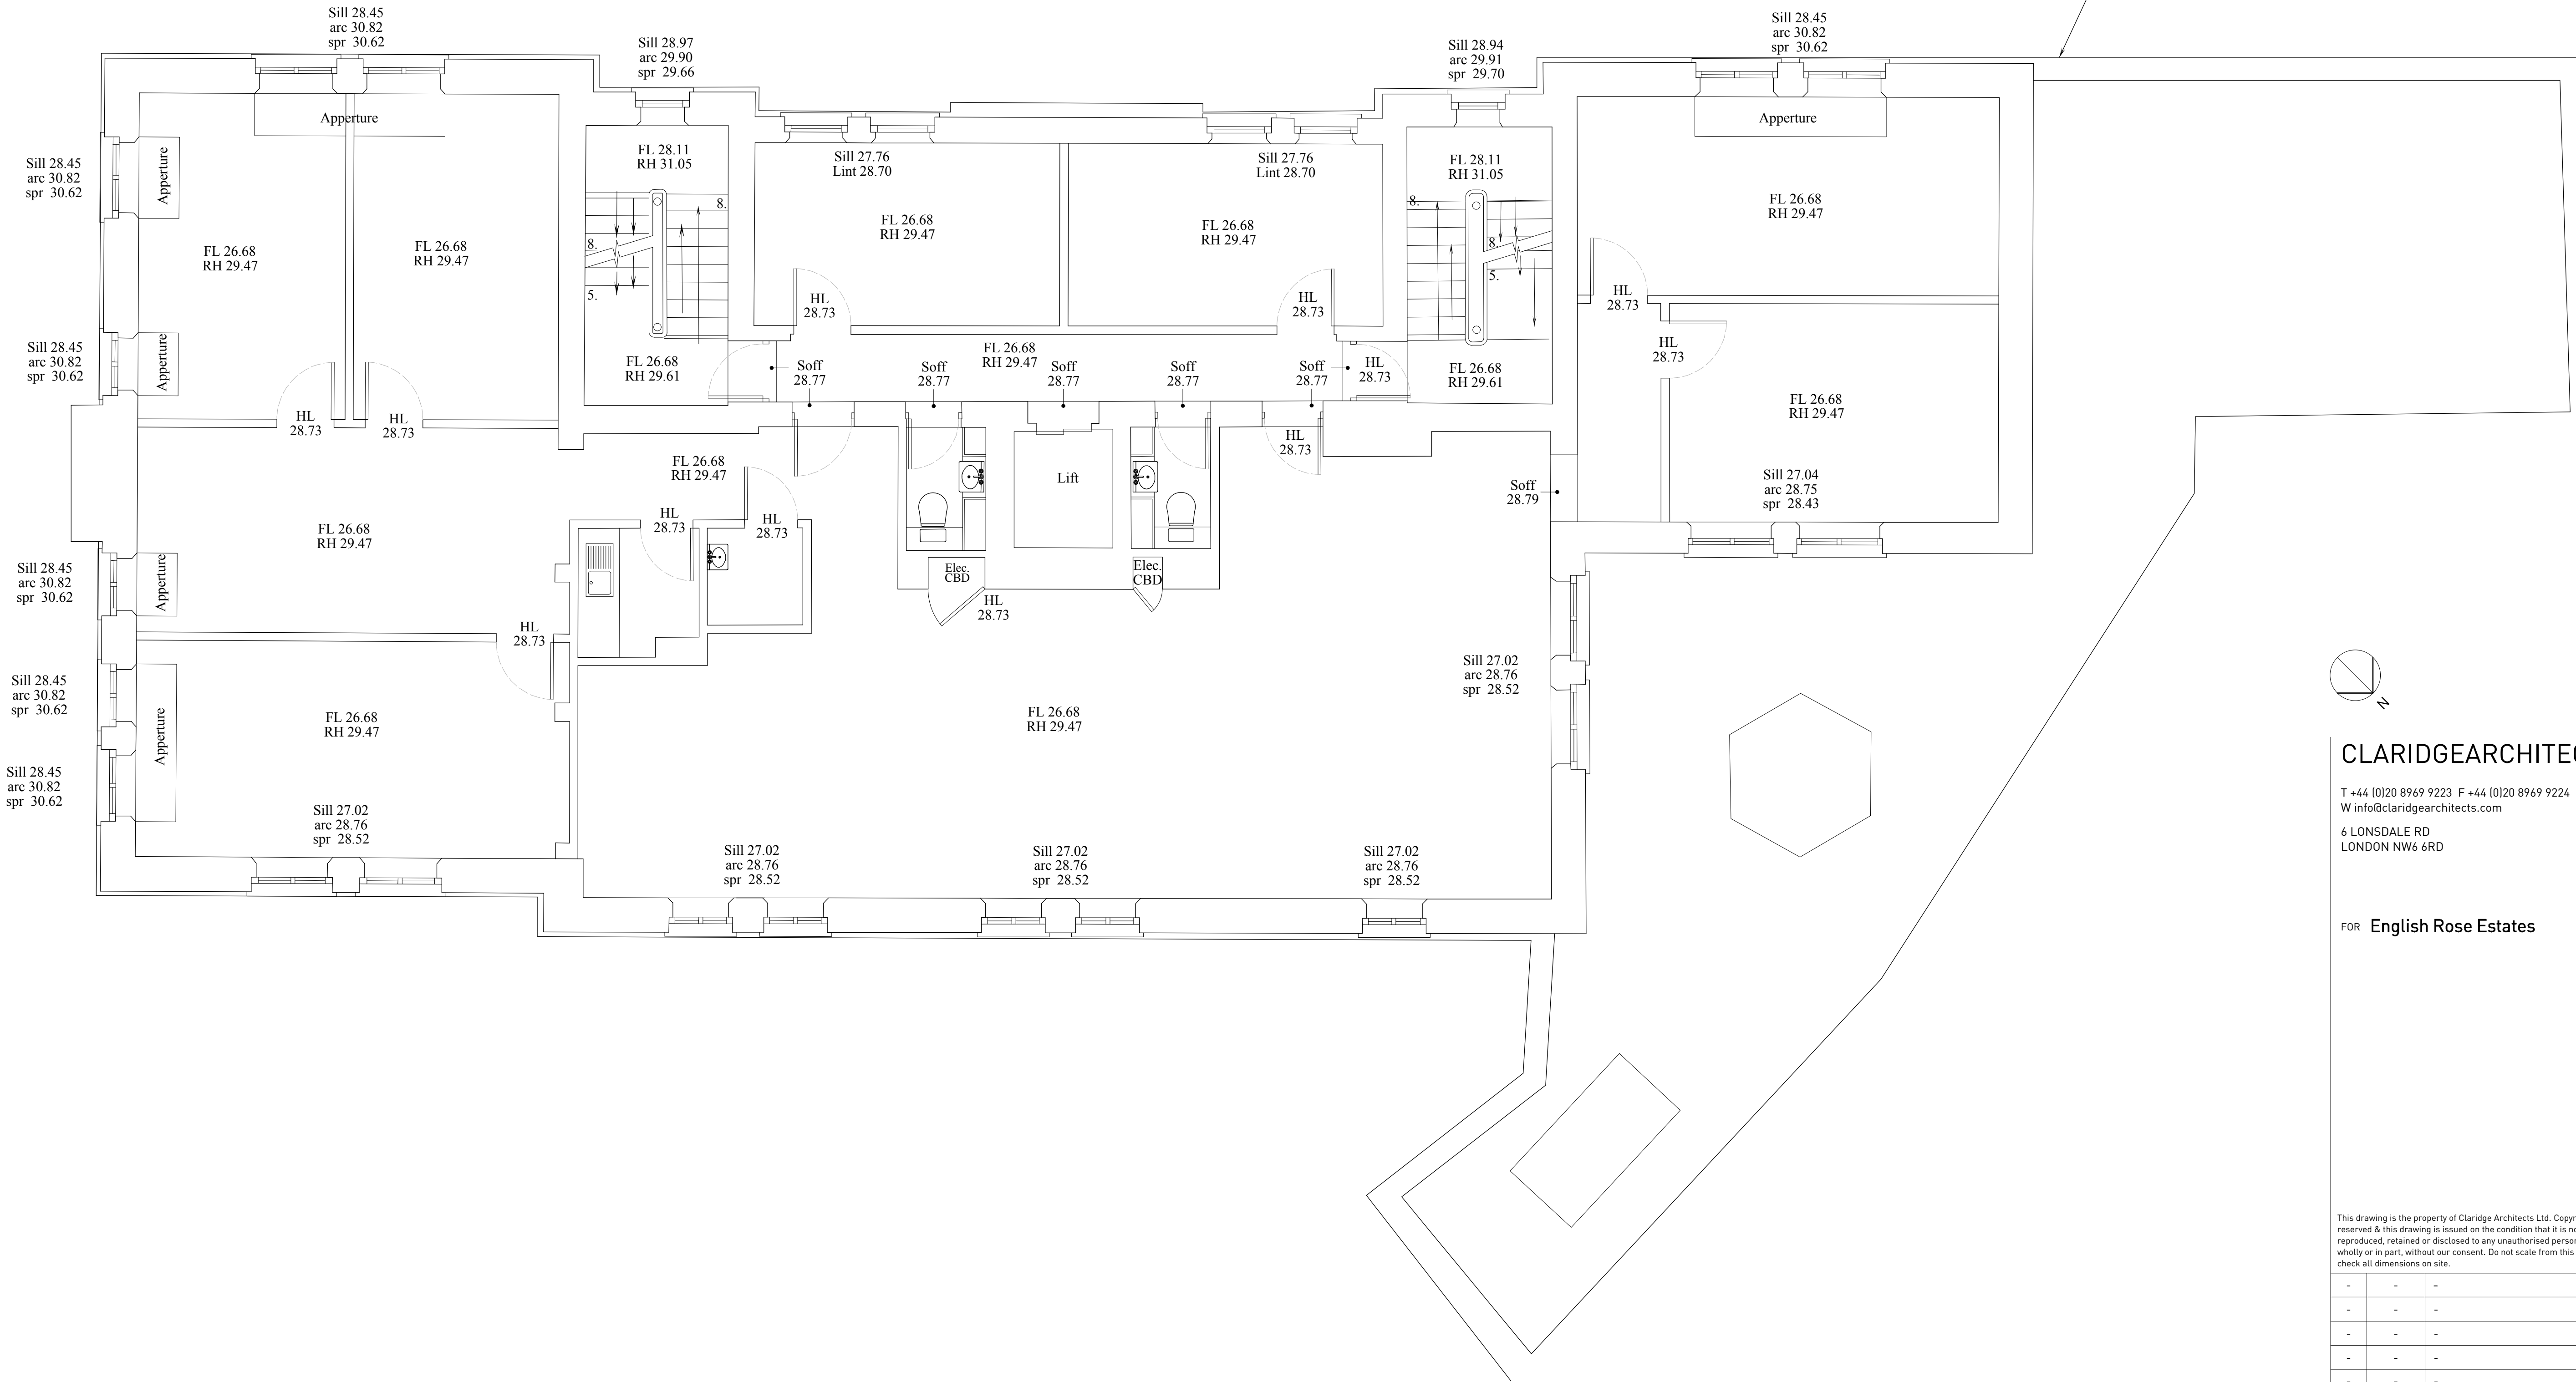

CLARIDGEARCHITECTS

T +44 (0)20 8969 9223 F +44 (0)20 8969 9224
W info@claridgearchitects.com
6 LONSDALE RD
LONDON NW6 6RD

FOR English Rose Estates



This drawing is the property of Claridge Architects Ltd. Copyright is reserved & this drawing is issued on the condition that it is not copied, reproduced, retained or disclosed to any unauthorised person, either wholly or in part, without our consent. Do not scale from this drawing, check all dimensions on site.

-	-	-
-	-	-
-	-	-
-	-	-
-	-	-
-	-	-
-	-	-
-	-	-
-	-	-
REV	DATE	NOTES

PROJECT	22 Tower Street		
TITLE	Existing First Floor		
STATUS	Survey		
DRAWN	DS	CHECKED	AJD

DATE	SCALE	PROJECT NO.	DRAWING NO.	REVISION
22.04.14	1:50 @ A1	14011	EX.03	-

FIT POINT

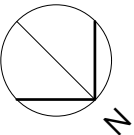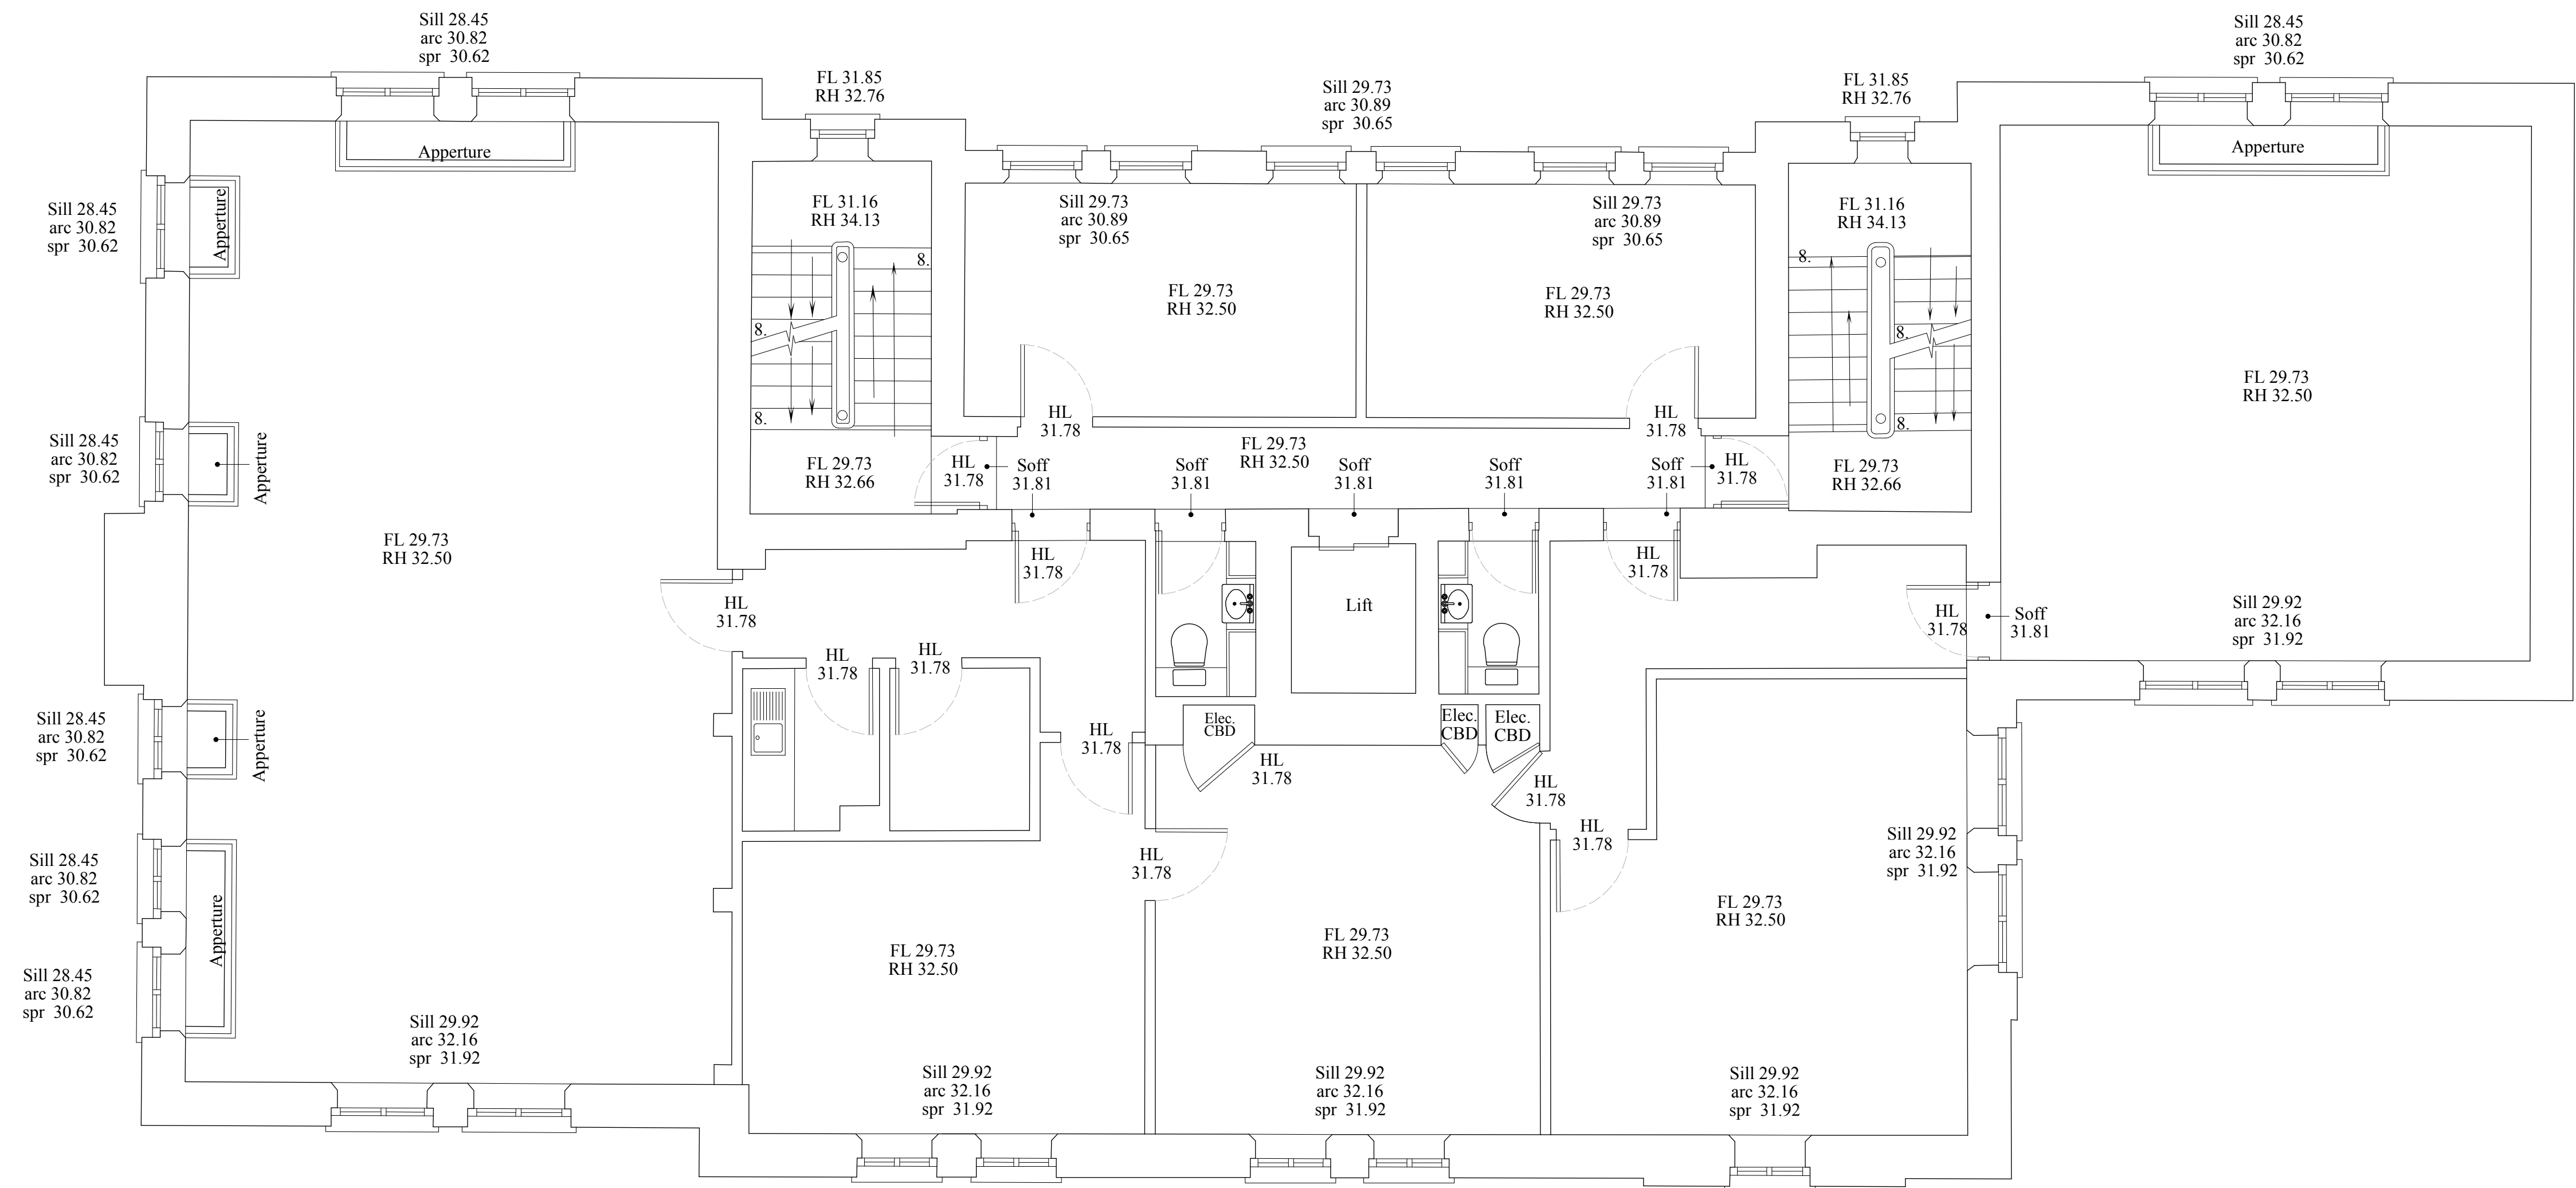

CLARIDGEARCHITECTS

T +44 (0)20 8969 9223 F +44 (0)20 8969 9224
W info@claridgearchitects.com
6 LONSDALE RD
LONDON NW6 6RD



FOR **English Rose Estates**

This drawing is the property of Claridge Architects Ltd. Copyright is reserved & this drawing is issued on the condition that it is not copied, reproduced, retained or disclosed to any unauthorised person, either wholly or in part, without our consent. Do not scale from this drawing, check all dimensions on site.

-	-	-
-	-	-
-	-	-
-	-	-
-	-	-
-	-	-
-	-	-
-	-	-
-	-	-
REV	DATE	NOTES

PROJECT	22 Tower Street		
TITLE	Existing Second Floor		
STATUS	Survey		
DRAWN	DS	CHECKED	AJD

DATE	SCALE	PROJECT NO.	DRAWING NO.	REVISION
22.04.14	1:50 @ A1	14011	EX.04	-

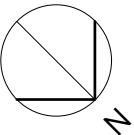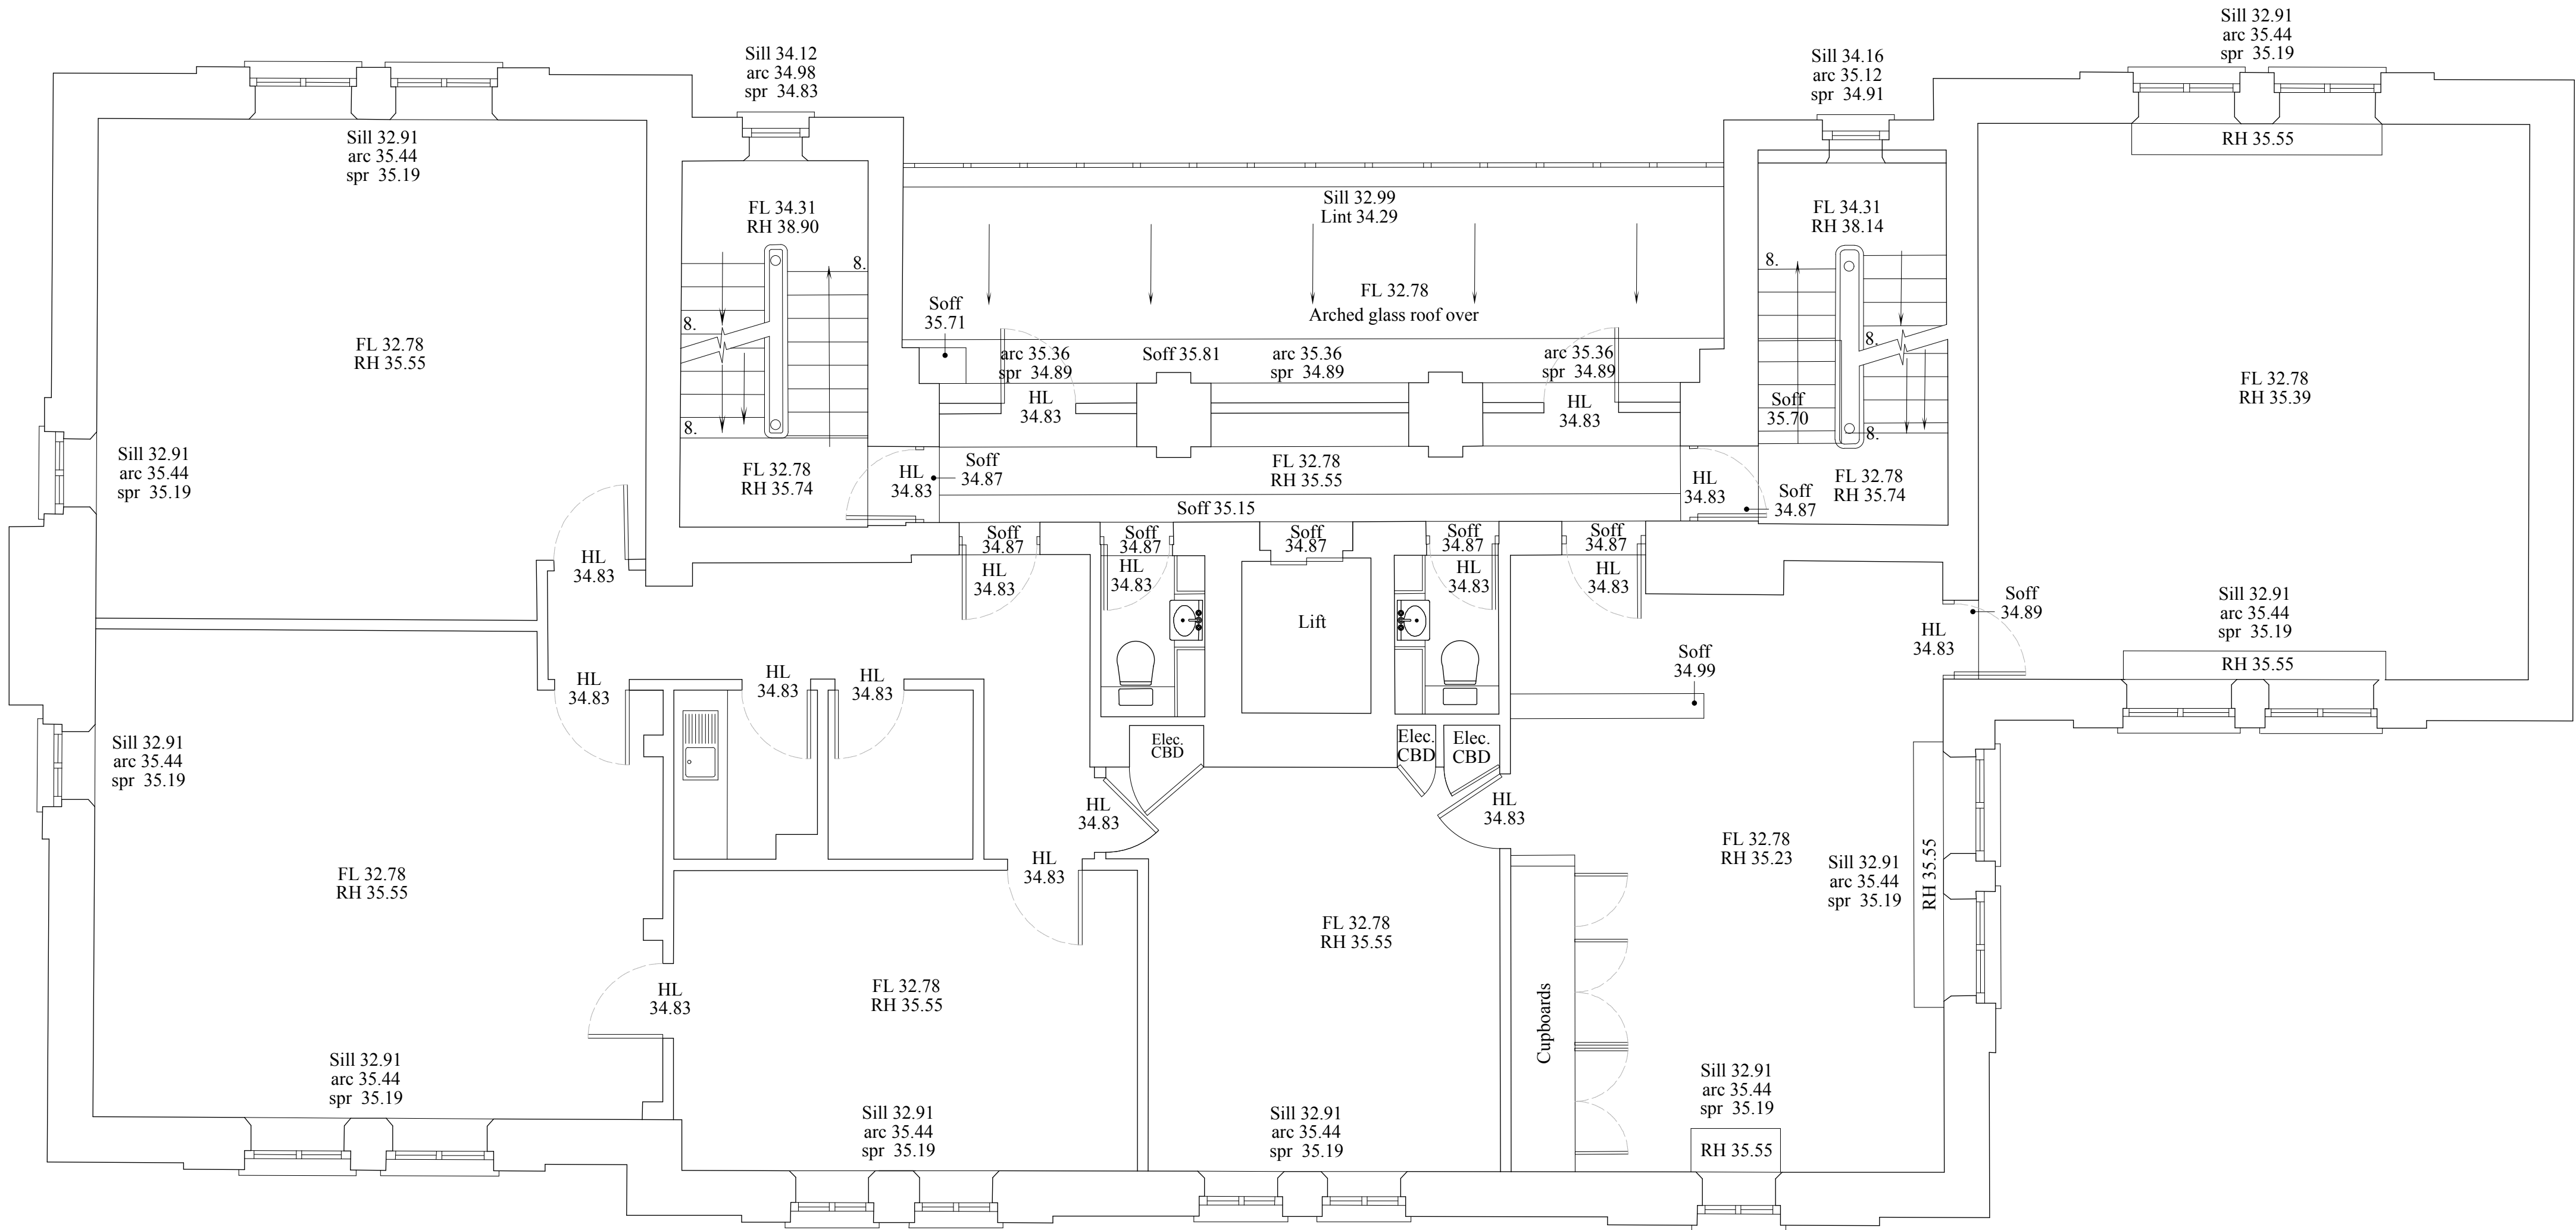

CLARIDGEARCHITECTS

T +44 (0)20 8969 9223 F +44 (0)20 8969 9224
W info@claridgearchitects.com
6 LONSDALE RD
LONDON NW6 6RD

FOR **English Rose Estates**



This drawing is the property of Claridge Architects Ltd. Copyright is reserved & this drawing is issued on the condition that it is not copied, reproduced, retained or disclosed to any unauthorised person, either wholly or in part, without our consent. Do not scale from this drawing, check all dimensions on site.

-	-	-
-	-	-
-	-	-
-	-	-
-	-	-
-	-	-
-	-	-
-	-	-
-	-	-
REV	DATE	NOTES

PROJECT	22 Tower Street		
TITLE	Existing Third Floor		
STATUS	Survey		
DRAWN	DS	CHECKED	AJD

DATE	SCALE	PROJECT NO.	DRAWING NO.	REVISION
22.04.14	1:50 @ A1	14011	EX.05	-

FIT POINT

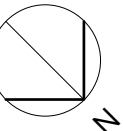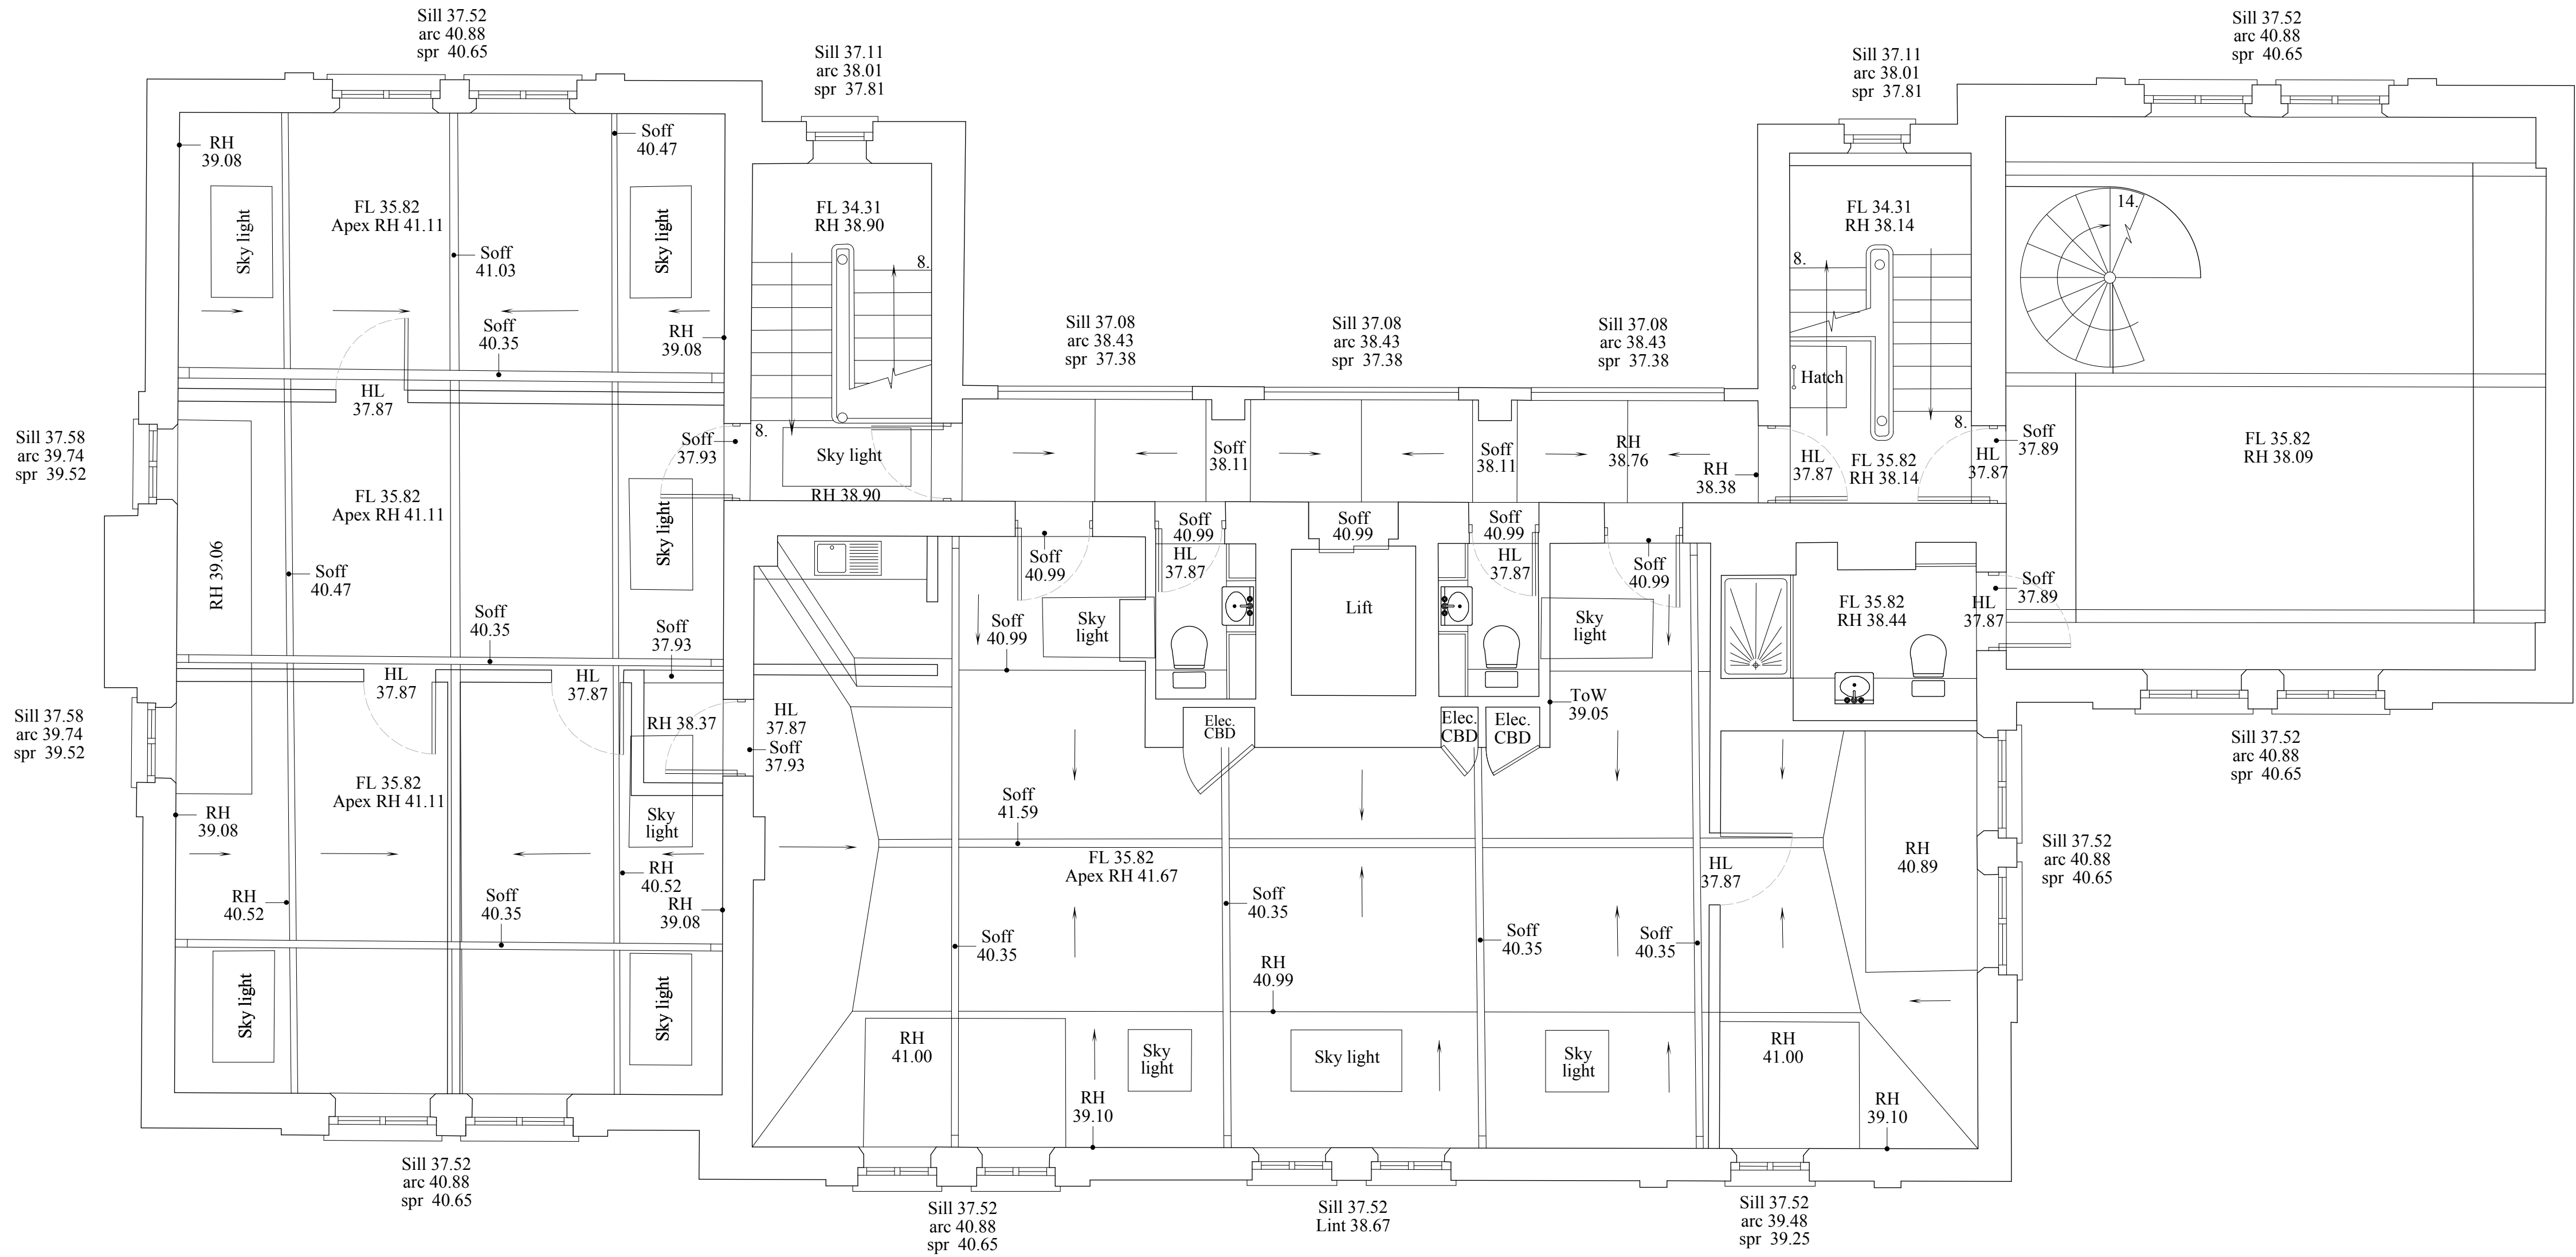

CLARIDGEARCHITECTS

T +44 (0)20 8969 9223 F +44 (0)20 8969 9224
W info@claridgearchitects.com
6 LONSDALE RD
LONDON NW6 6RD



FOR English Rose Estates

This drawing is the property of Claridge Architects Ltd. Copyright is reserved & this drawing is issued on the condition that it is not copied, reproduced, retained or disclosed to any unauthorised person, either wholly or in part, without our consent. Do not scale from this drawing, check all dimensions on site.

-	-	-
-	-	-
-	-	-
-	-	-
-	-	-
-	-	-
-	-	-
-	-	-
REV	DATE	NOTES

PROJECT	22 Tower Street		
TITLE	Existing Fourth Floor		
STATUS	Survey		
DRAWN	DS	CHECKED	AJD

DATE	SCALE	PROJECT NO.	DRAWING NO.	REVISION
22.04.14	1:50 @ A1	14011	EX.06	-

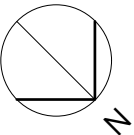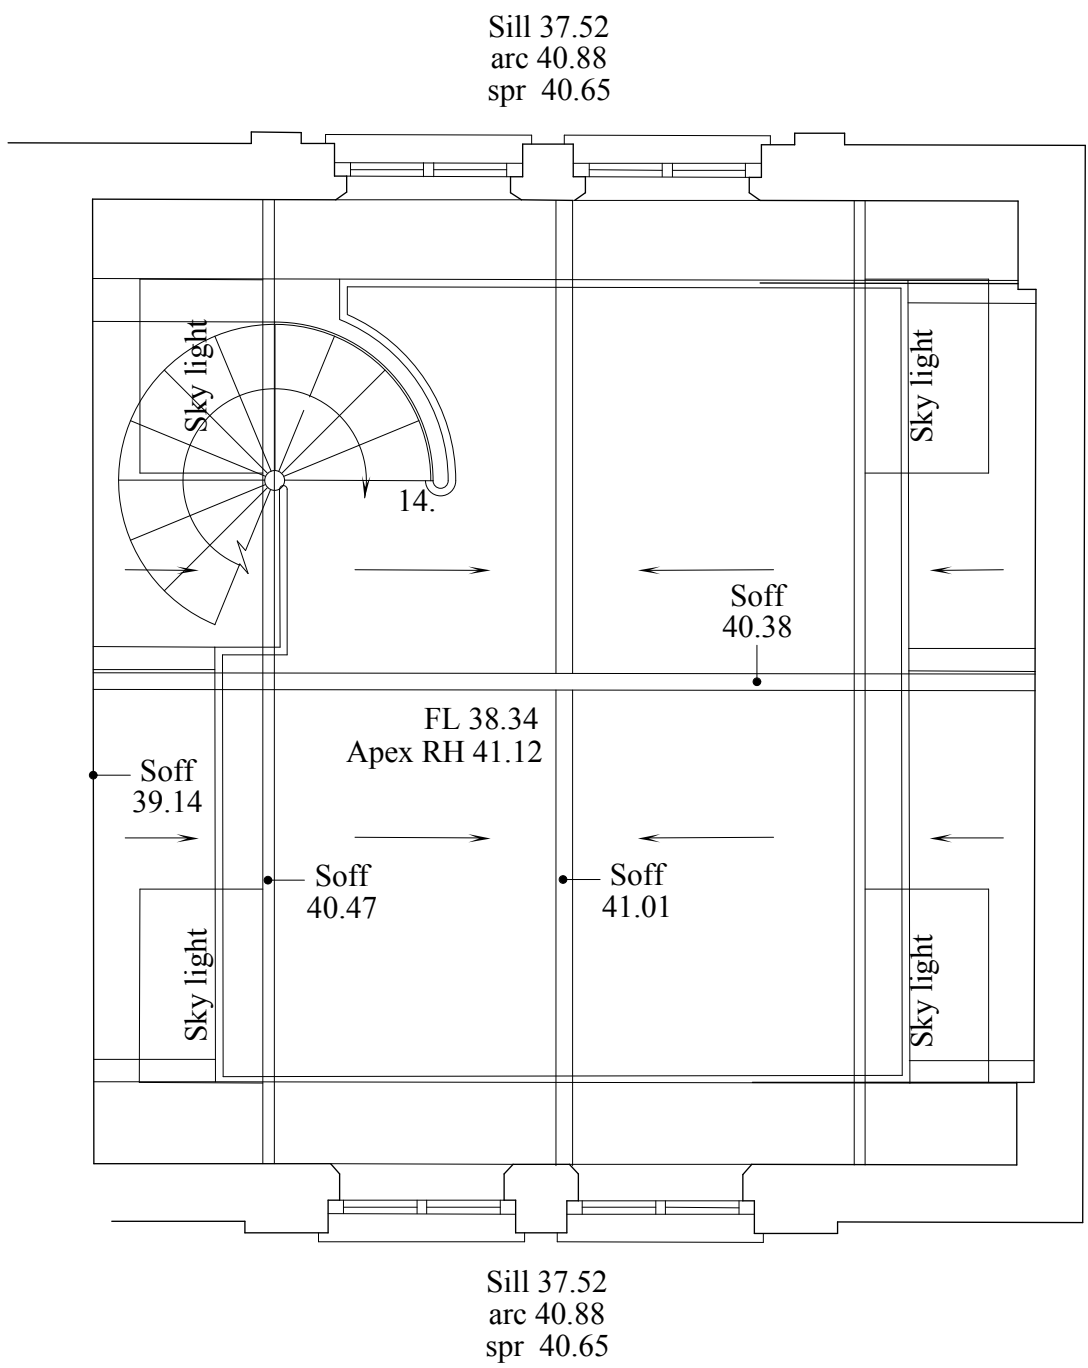

CLARIDGEARCHITECTS

T +44 (0)20 8969 9223 F +44 (0)20 8969 9224
W info@claridgearchitects.com
6 LONSDALE RD
LONDON NW6 6RD

FOR **English Rose Estates**



This drawing is the property of Claridge Architects Ltd. Copyright is reserved & this drawing is issued on the condition that it is not copied, reproduced, retained or disclosed to any unauthorised person, either wholly or in part, without our consent. Do not scale from this drawing, check all dimensions on site.

-	-	-
-	-	-
-	-	-
-	-	-
-	-	-
-	-	-
-	-	-
-	-	-
-	-	-
REV	DATE	NOTES

PROJECT	22 Tower Street		
TITLE	Existing Fourth Mezzanine		
STATUS	Survey		
DRAWN	DS	CHECKED	AJD

DATE	SCALE	PROJECT NO.	DRAWING NO.	REVISION
22.04.14	1:50 @ A1	14011	EX.07	-

FIT POINT

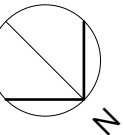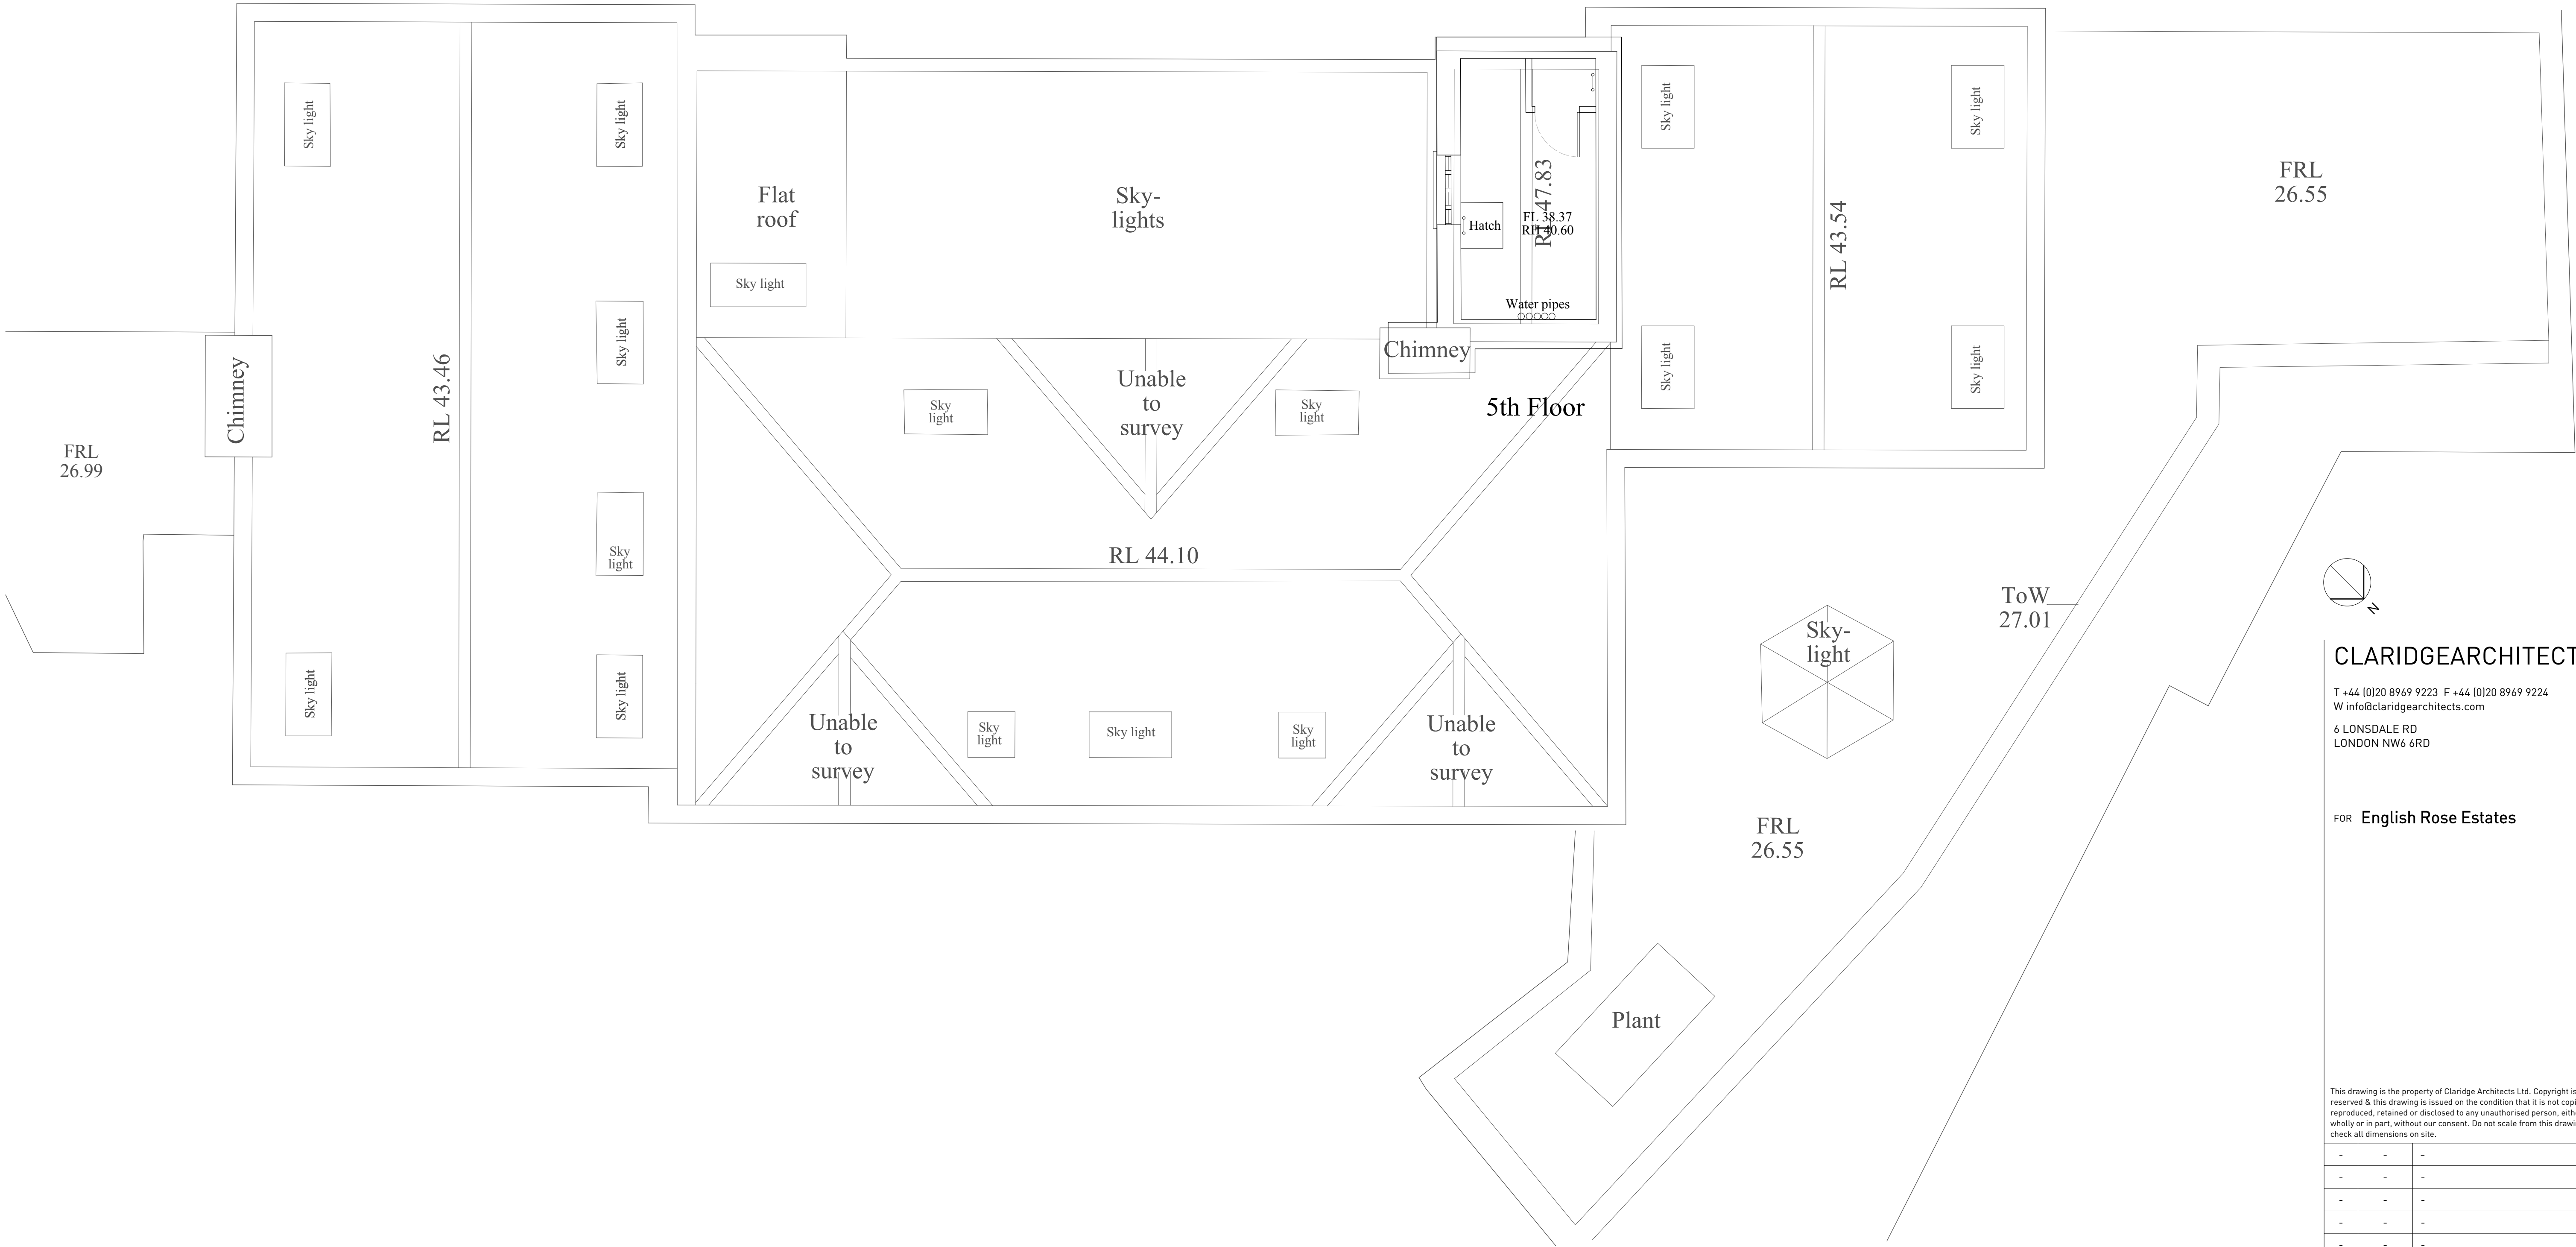

CLARIDGEARCHITECTS

T +44 (0)20 8969 9223 F +44 (0)20 8969 9224
W info@claridgearchitects.com
6 LONSDALE RD
LONDON NW6 6RD

FOR English Rose Estates



This drawing is the property of Claridge Architects Ltd. Copyright is reserved & this drawing is issued on the condition that it is not copied, reproduced, retained or disclosed to any unauthorised person, either wholly or in part, without our consent. Do not scale from this drawing, check all dimensions on site.

-	-	-
-	-	-
-	-	-
-	-	-
-	-	-
-	-	-
-	-	-
-	-	-
-	-	-
REV	DATE	NOTES

PROJECT	22 Tower Street		
TITLE	Existing Tower 5F		
STATUS	Survey		
DRAWN	DS	CHECKED	AJD

DATE	SCALE	PROJECT NO.	DRAWING NO.	REVISION
22.04.14	1:50 @ A1	14011	EX.08	-

FIT POINT

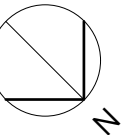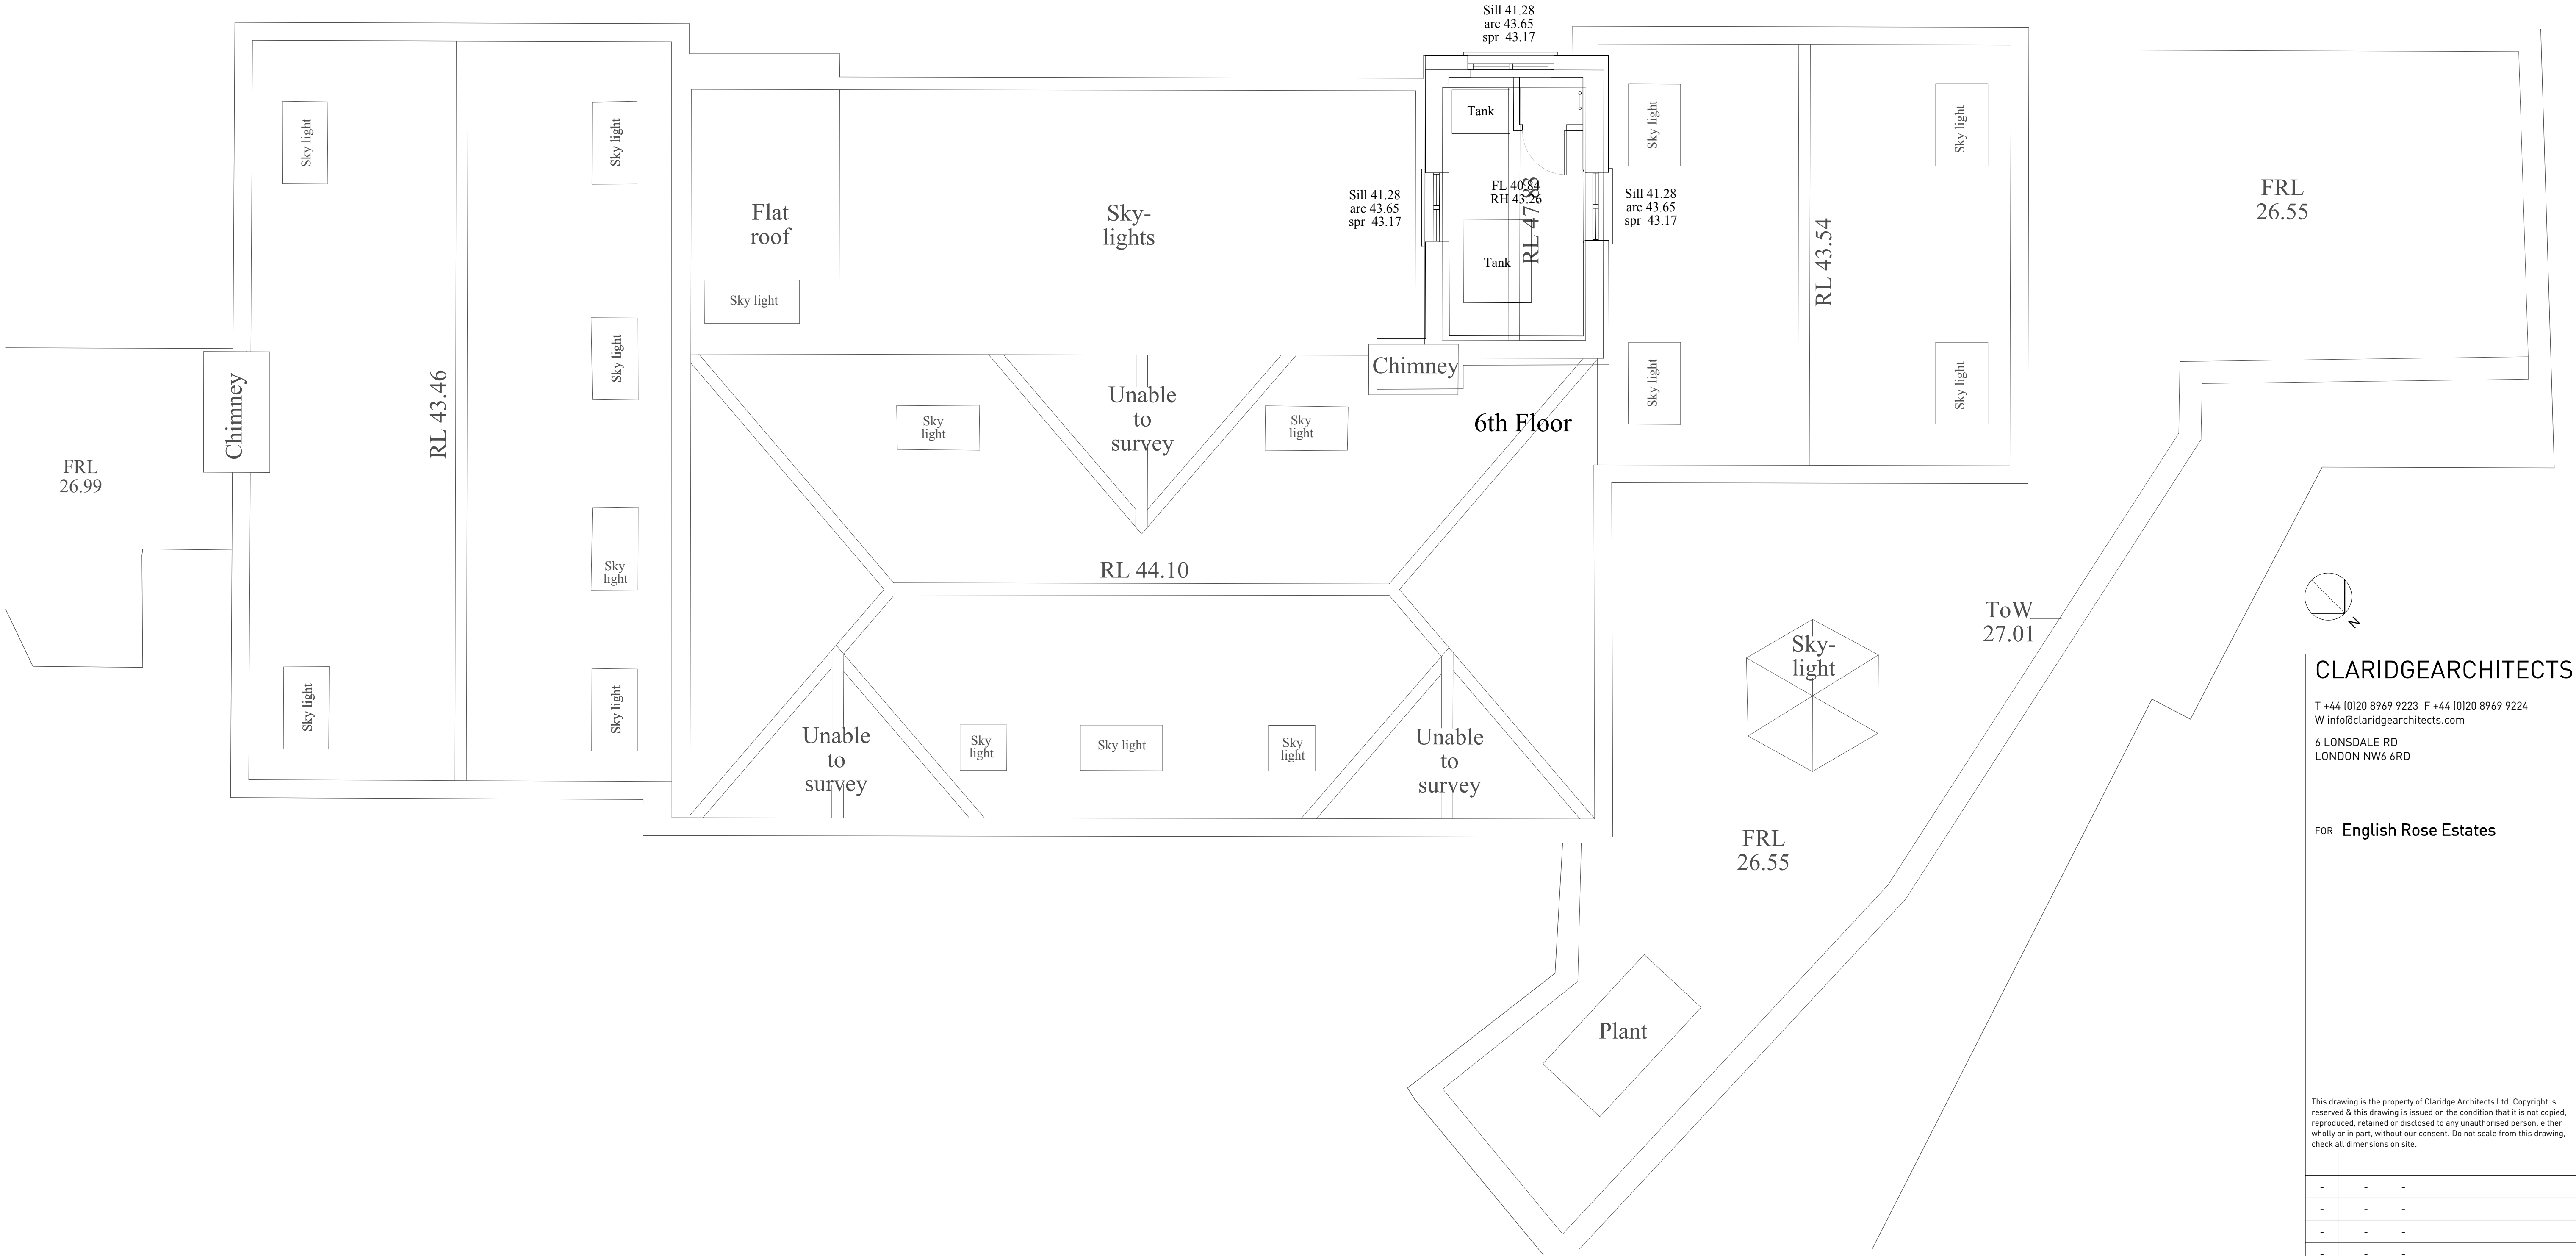

CLARIDGEARCHITECTS

T +44 (0)20 8969 9223 F +44 (0)20 8969 9224
W info@claridgearchitects.com
6 LONSDALE RD
LONDON NW6 6RD

FOR English Rose Estates


This drawing is the property of Claridge Architects Ltd. Copyright is reserved & this drawing is issued on the condition that it is not copied, reproduced, retained or disclosed to any unauthorised person, either wholly or in part, without our consent. Do not scale from this drawing, check all dimensions on site.

-	-	-
-	-	-
-	-	-
-	-	-
-	-	-
-	-	-
-	-	-
-	-	-
-	-	-
REV	DATE	NOTES

PROJECT	22 Tower Street		
TITLE	Existing Tower 6F		
STATUS	Survey		
DRAWN	DS	CHECKED	AJD

DATE	SCALE	PROJECT NO.	DRAWING NO.	REVISION
22.04.14	1:50 @ A1	14011	EX.09	-

FIT 1

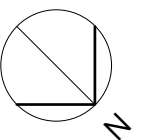

CLARIDGEARCHITECTS

T +44 (0)20 8969 9223 F +44 (0)20 8969 9224
W info@claridgearchitects.com
6 LONSDALE RD
LONDON NW6 6RD


FOR **English Rose Estates**


This drawing is the property of Claridge Architects Ltd. Copyright is reserved & this drawing is issued on the condition that it is not copied, reproduced, retained or disclosed to any unauthorised person, either wholly or in part, without our consent. Do not scale from this drawing, check all dimensions on site.

[illegible]

PROJECT	22 Tower Street		
TITLE	Existing Tower 7F		
STATUS	Survey		
DRAWN	DS	CHECKED	AJD

DATE	SCALE	PROJECT NO.	DRAWING NO.	REVISION
22.04.14	1:50 @ A1	14011	EX.10	-

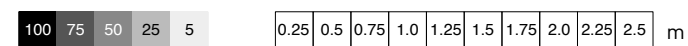

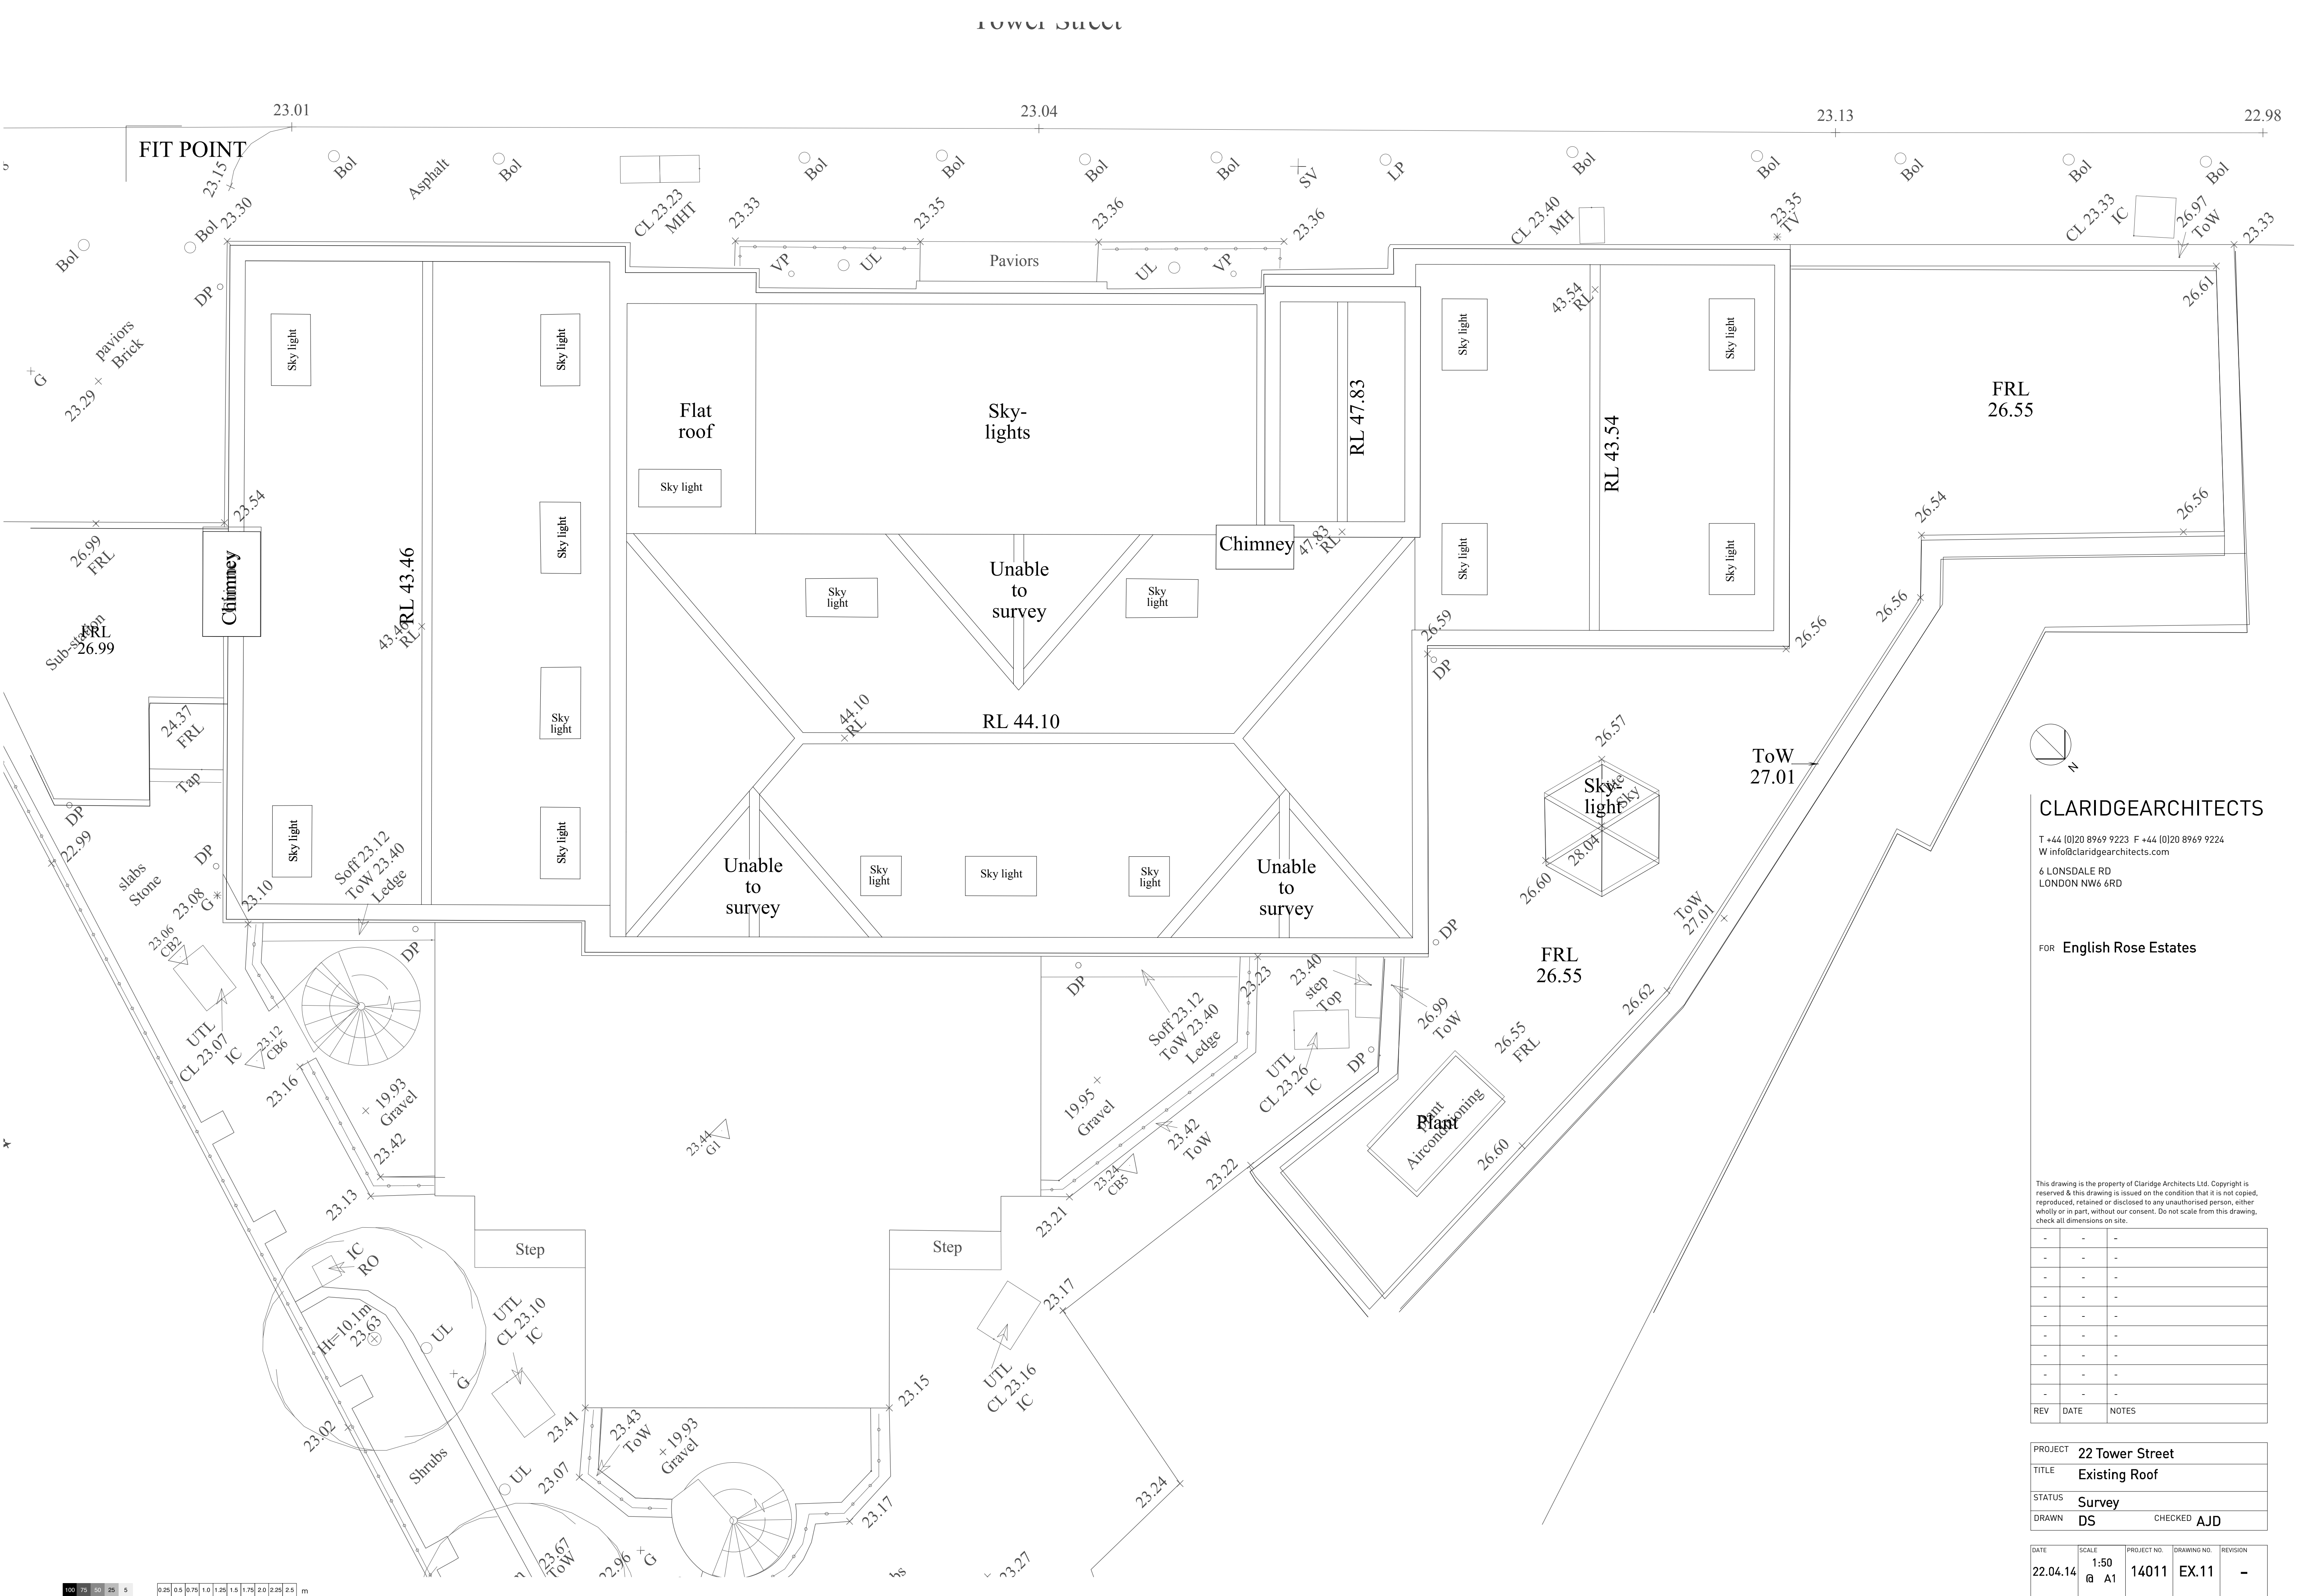

CLARIDGEARCHITECTS

T +44 (0)20 8969 9223 F +44 (0)20 8969 9224
W info@claridgearchitects.com
6 LONSDALE RD
LONDON NW6 6RD

FOR **English Rose Estates**

This drawing is the property of Claridge Architects Ltd. Copyright is reserved & this drawing is issued on the condition that it is not copied, reproduced, retained or disclosed to any unauthorised person, either wholly or in part, without our consent. Do not scale from this drawing, check all dimensions on site.

-	-	-
-	-	-
-	-	-
-	-	-
-	-	-
-	-	-
-	-	-
-	-	-
REV	DATE	NOTES

PROJECT	22 Tower Street
TITLE	Existing Roof
STATUS	Survey
DRAWN	DS
CHECKED	AJD