



- NOTES
- DO NOT SCALE THIS DRAWING.
  - THIS DRAWING IS TO BE READ IN CONJUNCTION WITH ALL OTHER RELEVANT DRAWINGS AND SPECIFICATIONS
  - SURVEY CARRIED OUT FROM GROUND LEVEL, ROOF LAYOUT, HEIGHTS DRAWN INDICATIVELY.
  - THIS DRAWING HAS BEEN PREPARED FOR TENDERING PURPOSES ONLY. VERIFICATION OF DRAWN INFORMATION TO BE CARRIED OUT BY CONTRACTOR PRIOR TO OTHER USE.

# BROWNLOW STREET

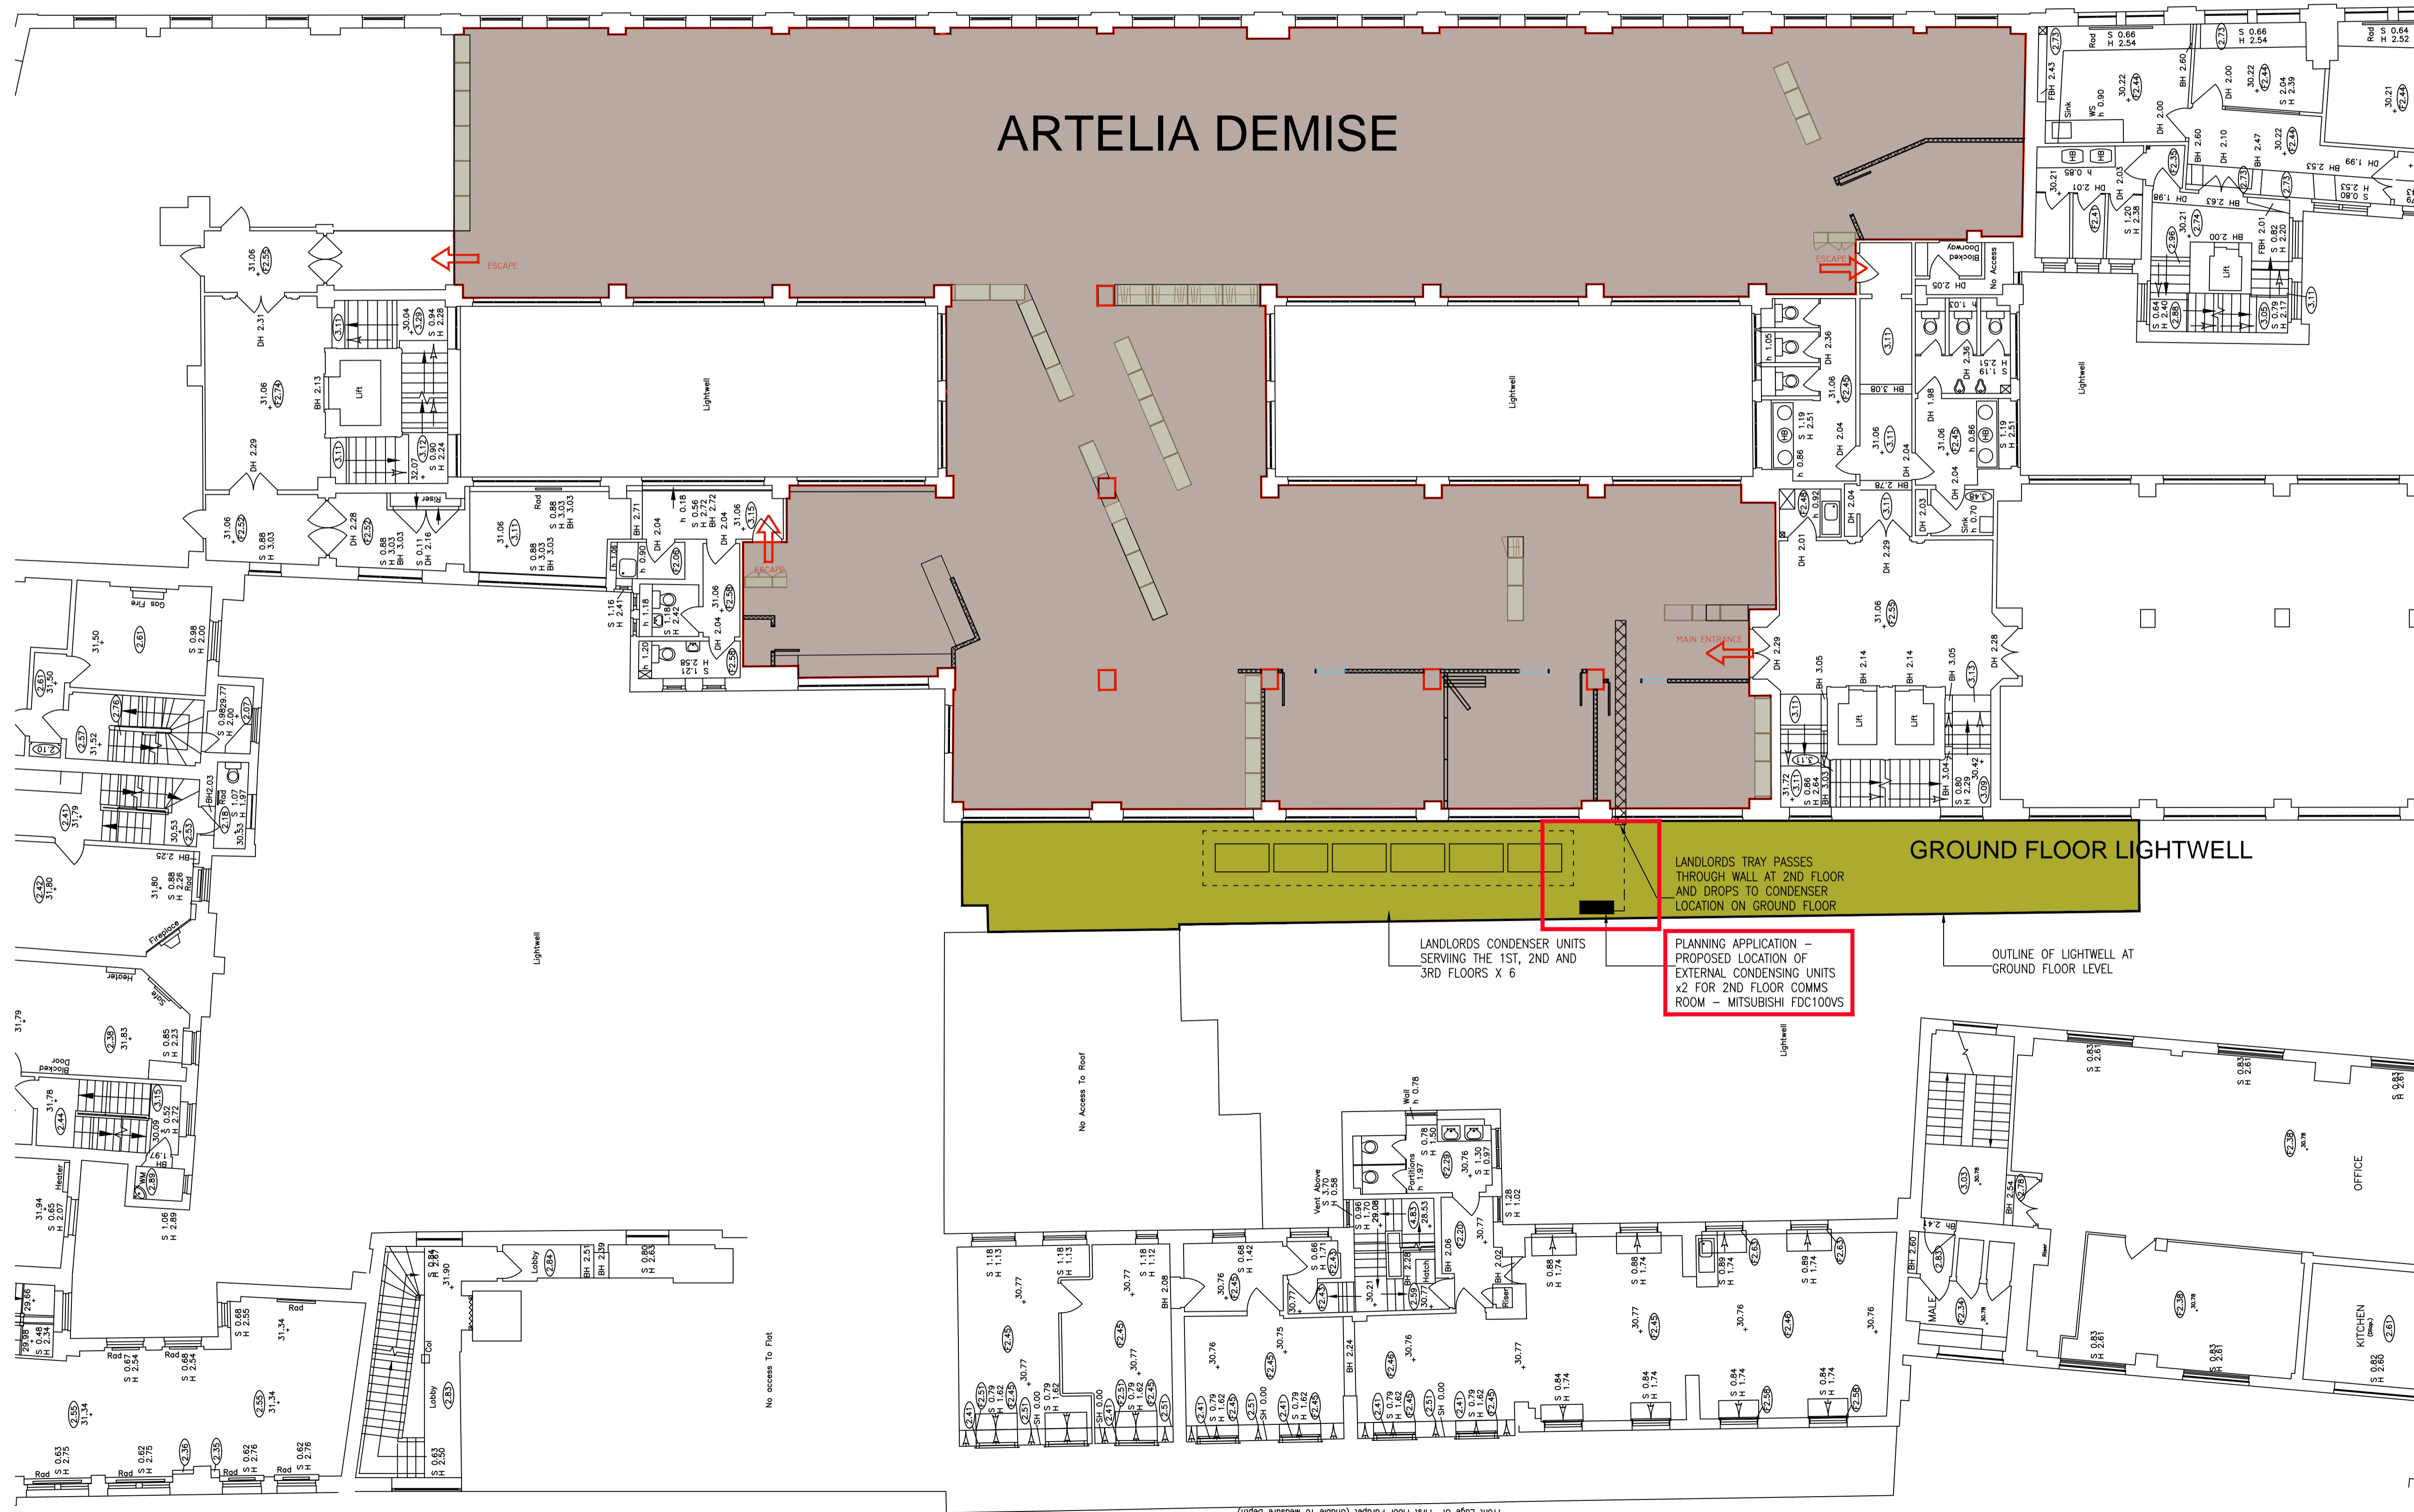

REV.	DESCRIPTION	APP	CHK	DRN	DATE
------	-------------	-----	-----	-----	------

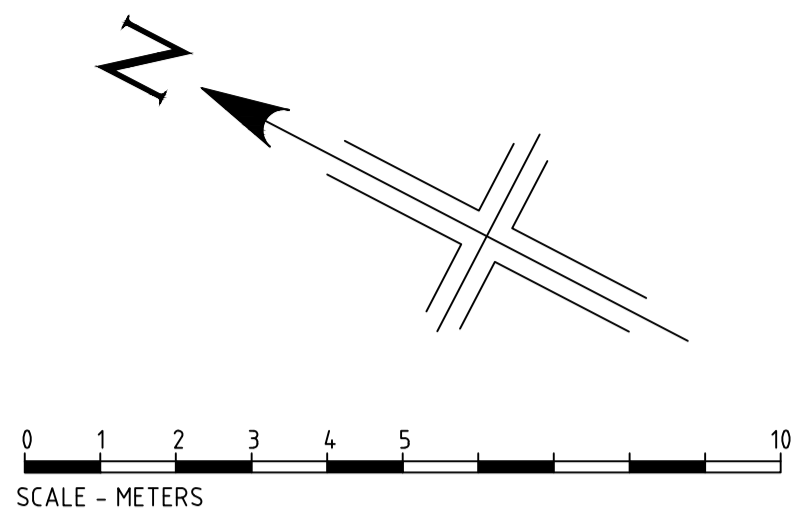

High Holborn House, 52-54 High Holborn, London WC1V 6RL  
T: 020 7269 0450 W: www.arteliagroup.com

CLIENT  
**ARTELIA**

PROJECT  
**Office relocation  
2nd floor - High Holborn House**

DRAWING TITLE  
**PROPOSED EXTERNAL  
CONDENSING UNITS FOR  
COMMS ROOM**

STATUS  
**PLANNING**

DATE March 2015 DRN RE CHK APP

SCALE 1:100 @ A1 DISCIPLINE BSV

DRAWING No. REVISION