



LBMV architects

Luigi Montefusco Ltd 27 Elizabeth Mews NW3 4UH London T+44 (0) 207 483 3880 info@lbmvarchitects.com www.lbmvarchitects.com


	DRAWINGS STATUS		DRAWN	CHECKED	GENERAL NOTE		
		АЗ	AP	LM	- This drawing should be removed from currency immediately when a revised version is issued.		
	PROJECT TITLE MINOR MATERIAL AMENDMENT TO PLANNING REF: 2014 / 1096 / P		DATE	SCALE	- All dimensions to be checked on site by the contractor.		
			11.03.2015		Discrepancies to be reported before proceeding with the works.		
			DRAWING TITLE		- This drawing is copyrighted All dimensions in mm's.		
	43 Belsize Park Gadens London NW3 4JJ						
			JOB NO	DRAWING NO			
			0043				

	-	-	
REV	DESCRIPTION	DATE	NAME
•			

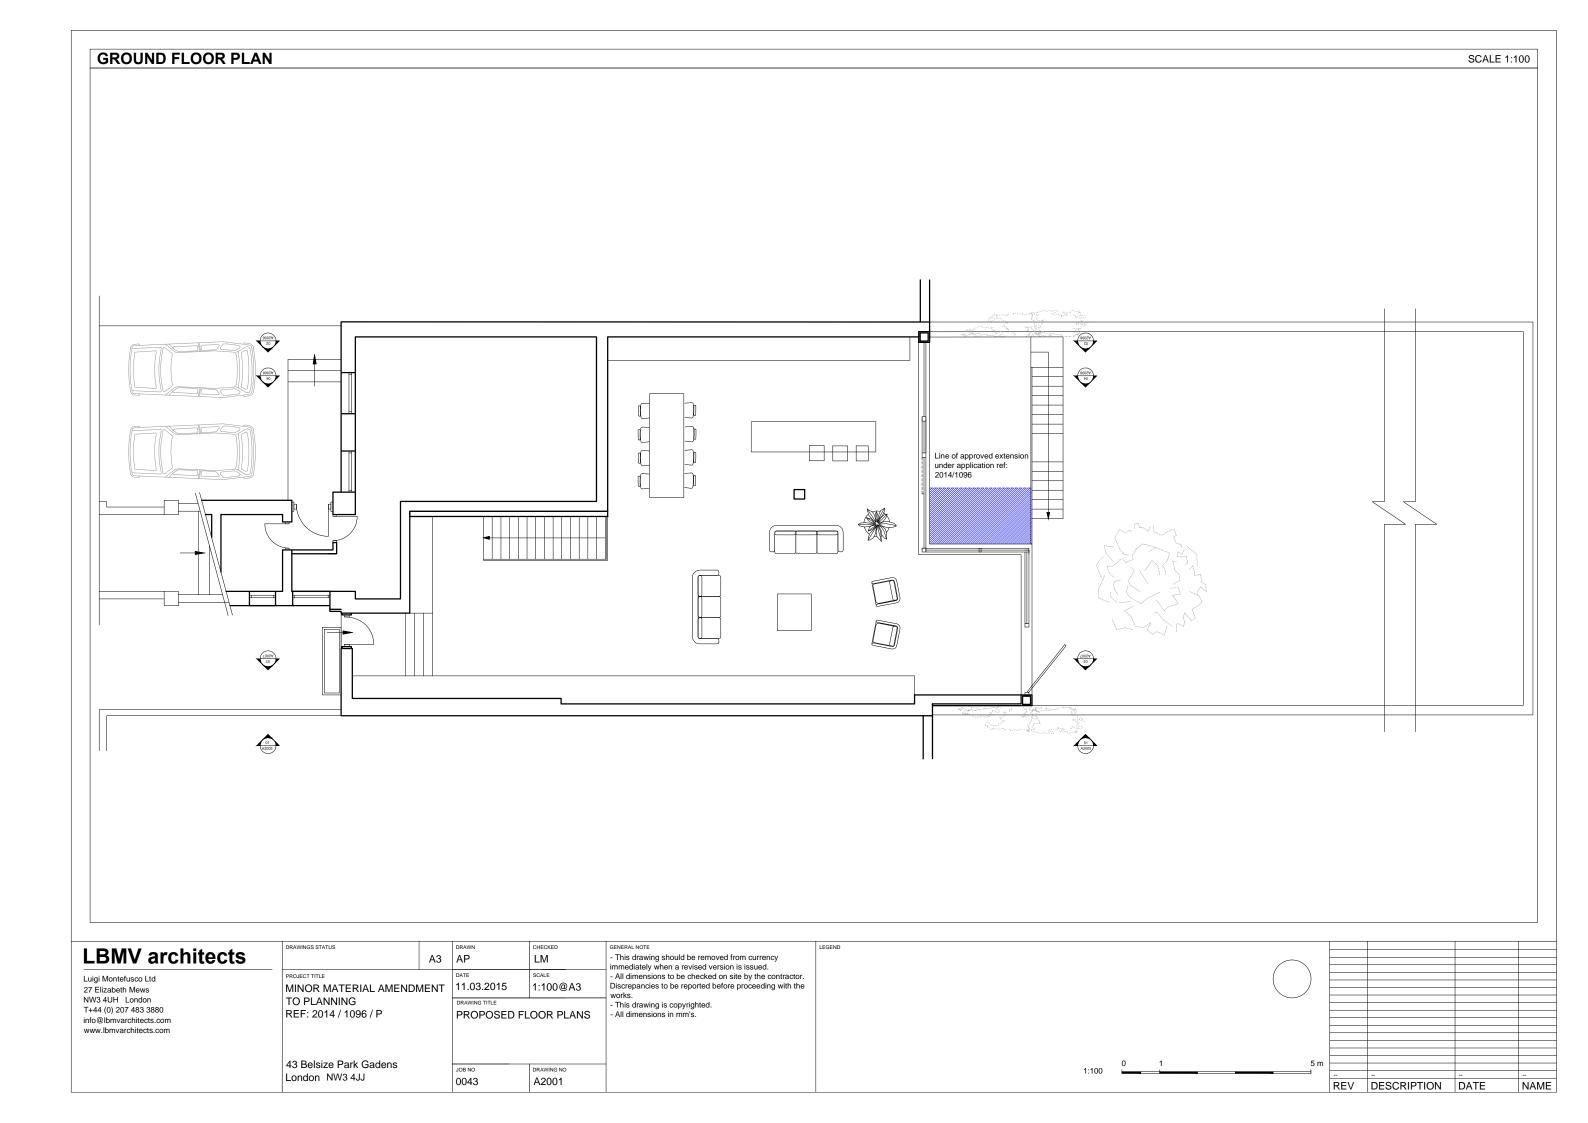

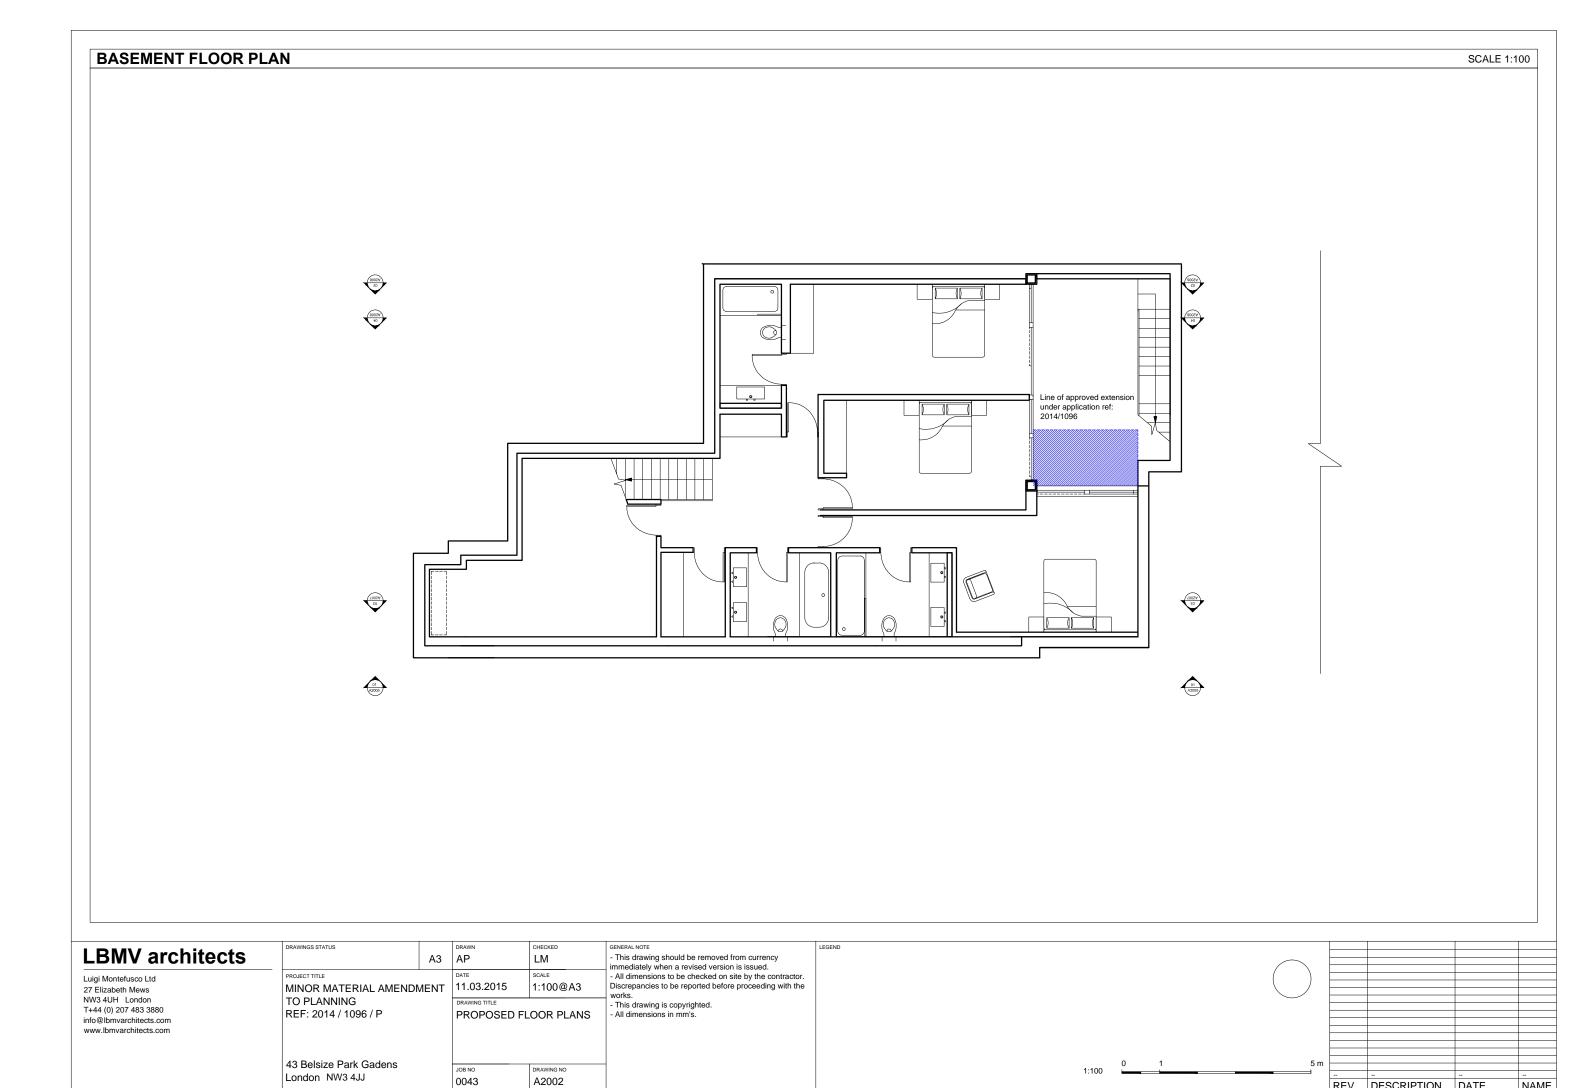

REV DESCRIPTION DATE

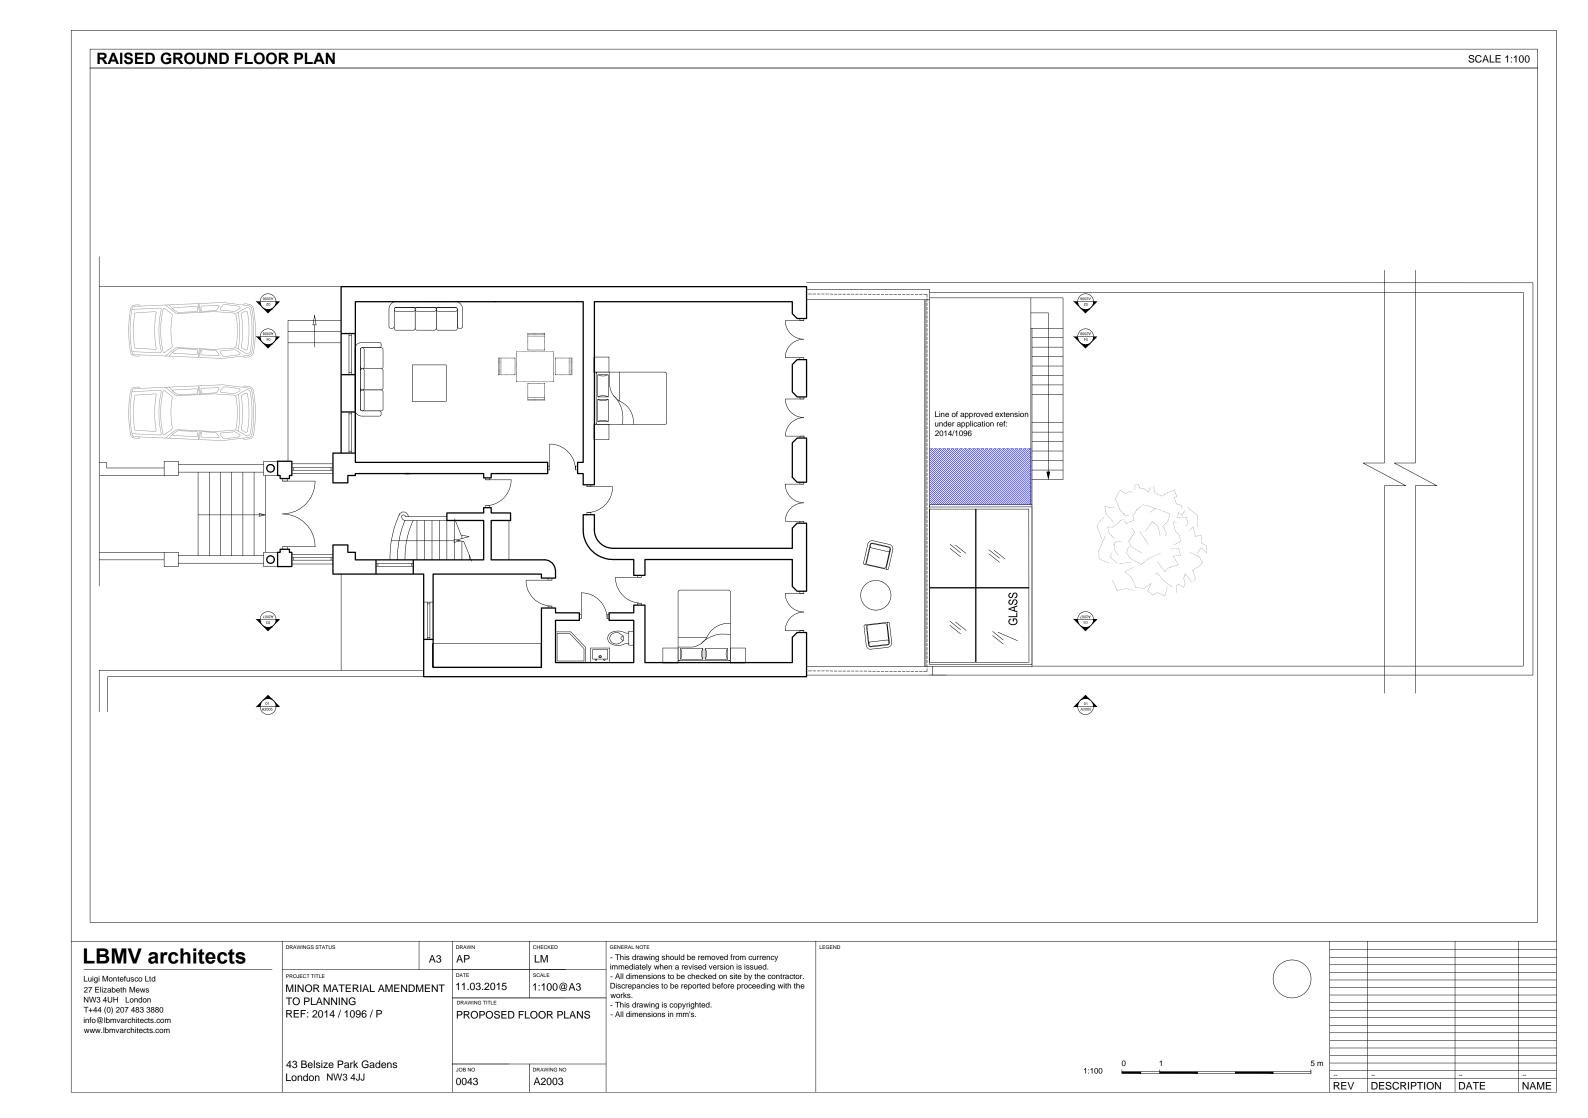




REV DESCRIPTION DATE

London NW3 4JJ

A2004

0043

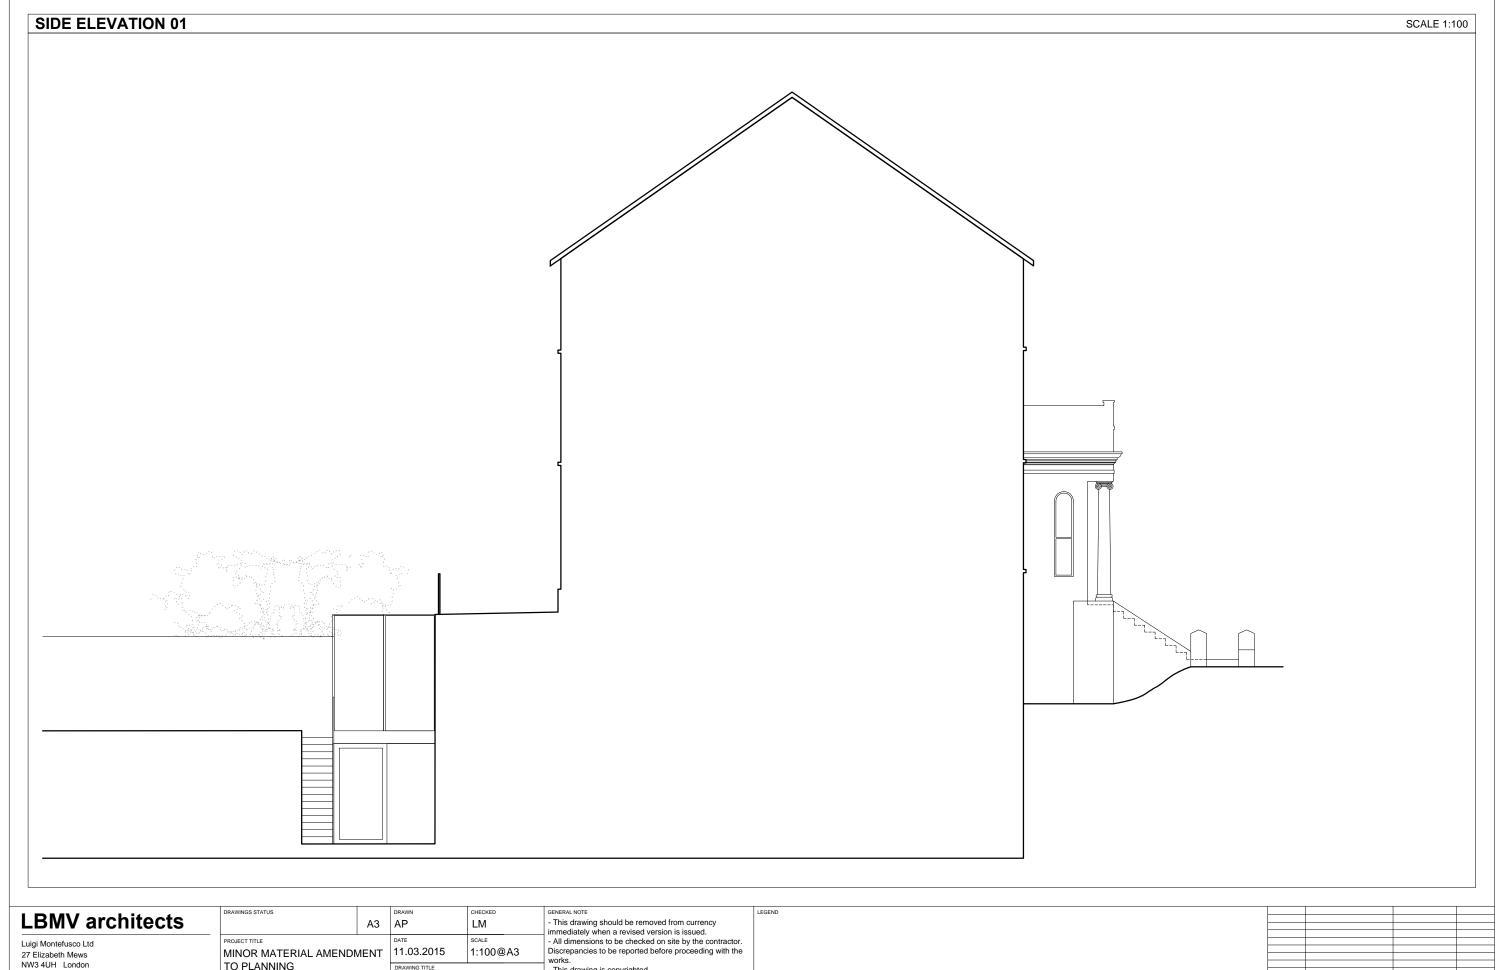

Luigi Montefusco Ltd 27 Elizabeth Mews NW3 4UH London T+44 (0) 207 483 3880 info@lbmvarchitects.com www.lbmvarchitects.com

	A3	AF
PROJECT TITLE		DATE
MINOR MATERIAL AMENDMENT		
TO PLANNING		
REF: 2014 / 1096 / P		PR
		BC

43 Belsize Park Gadens

London NW3 4JJ

PROPOSED SIDE ELEVATION BOUNDARY WITH No 33

DRAWING NO A2005


JOB NO 0043

works.

- This drawing is copyrighted.

- All dimensions in mm's.

	LEGEND			
r.				
e				
•				
	0 1 5 m			
	1:100			
	1.100		-	
		REV	DESCRIPTION	DATE

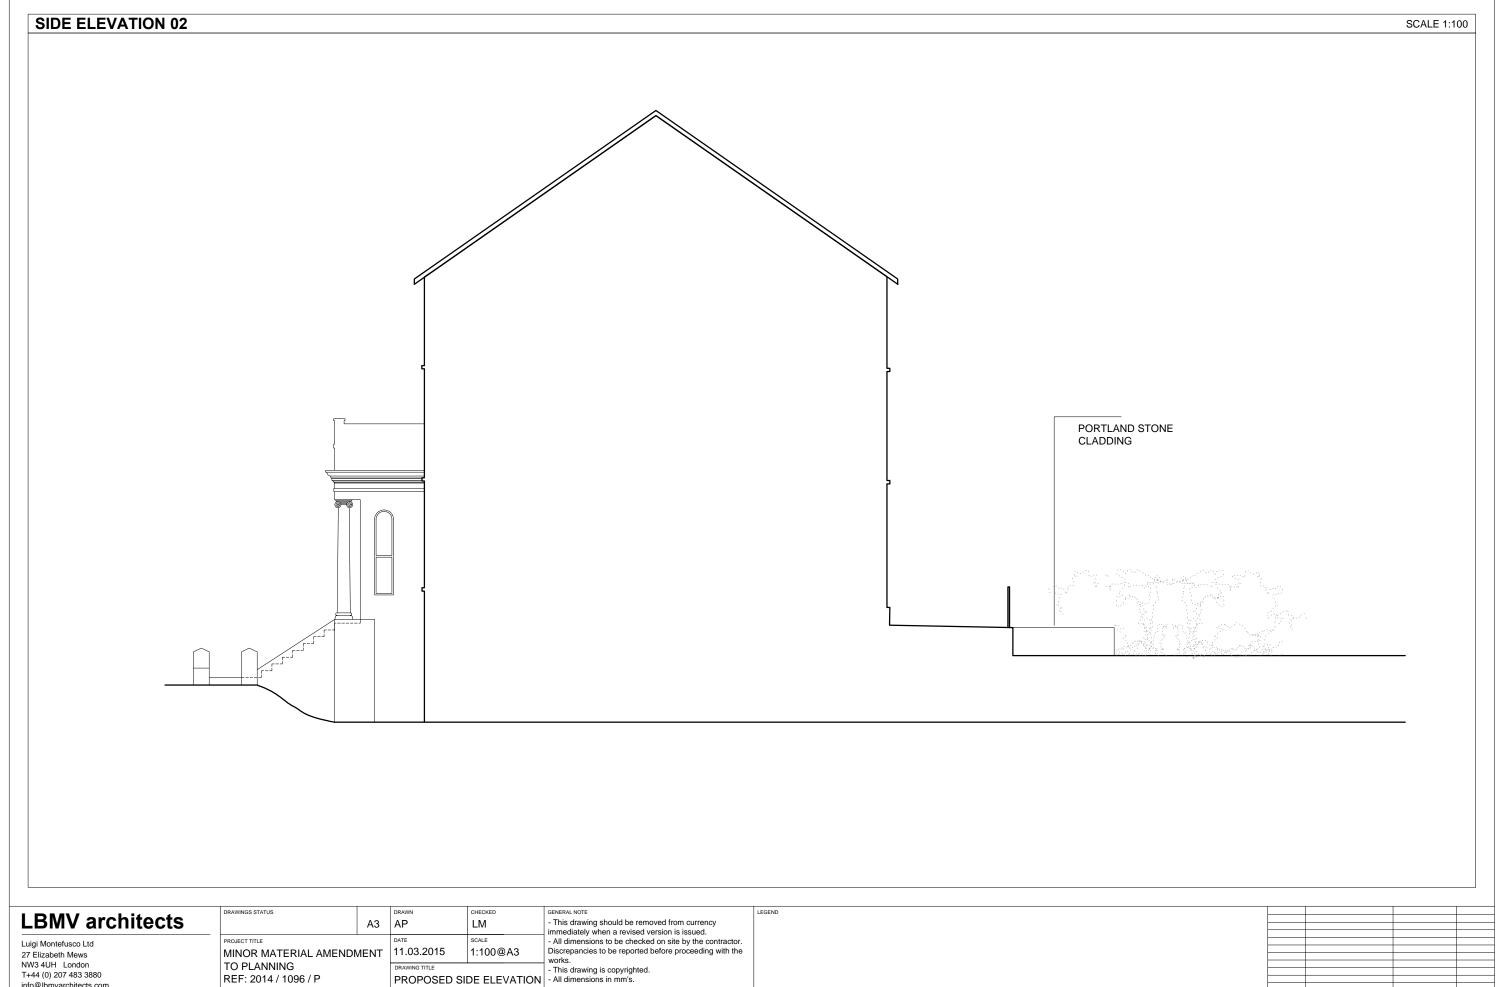

Luigi Montefusco Ltd 27 Elizabeth Mews NW3 4UH London T+44 (0) 207 483 3880 info@lbmvarchitects.com www.lbmvarchitects.com

INGS STATUS		DRAWN	CHECKED	GE
	А3	AP	LM	im
OT THEE		11.03.2015	1:100@A3	- / Di
IOR MATERIAL AMENDI PLANNING	/IEN I		1.100@A3	w
F: 2014 / 1096 / P		PROPOSED SIDE ELEVATION BOUNDARY WITH No 37		

JOB NO 0043

A2006

43 Belsize Park Gadens London NW3 4JJ

GENERAL NOTE

- This drawing should be removed from currency immediately when a revised version is issued.

- All dimensions to be checked on site by the contractor. Discrepancies to be reported before proceeding with the works.

- This drawing is copyrighted.

- All dimensions in mm's.

