


GENERAL NOTES

Drawing to be read in conjunction with all information by architects, structural engineer & service consultants.

The contractor is not to scale from this drawing. All written dimensions to be checked on site before work commences. Discrepancies, where identified, must be reported to the architect immediately.


This drawing is the property of Latitude Architects and Designers and must not be reproduced or disclosed to any unauthorised person either wholly or in part without written consent.

ALL DIMENSIONS GIVEN ARE INDICATIVE AND MUST BE CONFIRMED ON SITE BY THE SUB-CONTRACTOR.

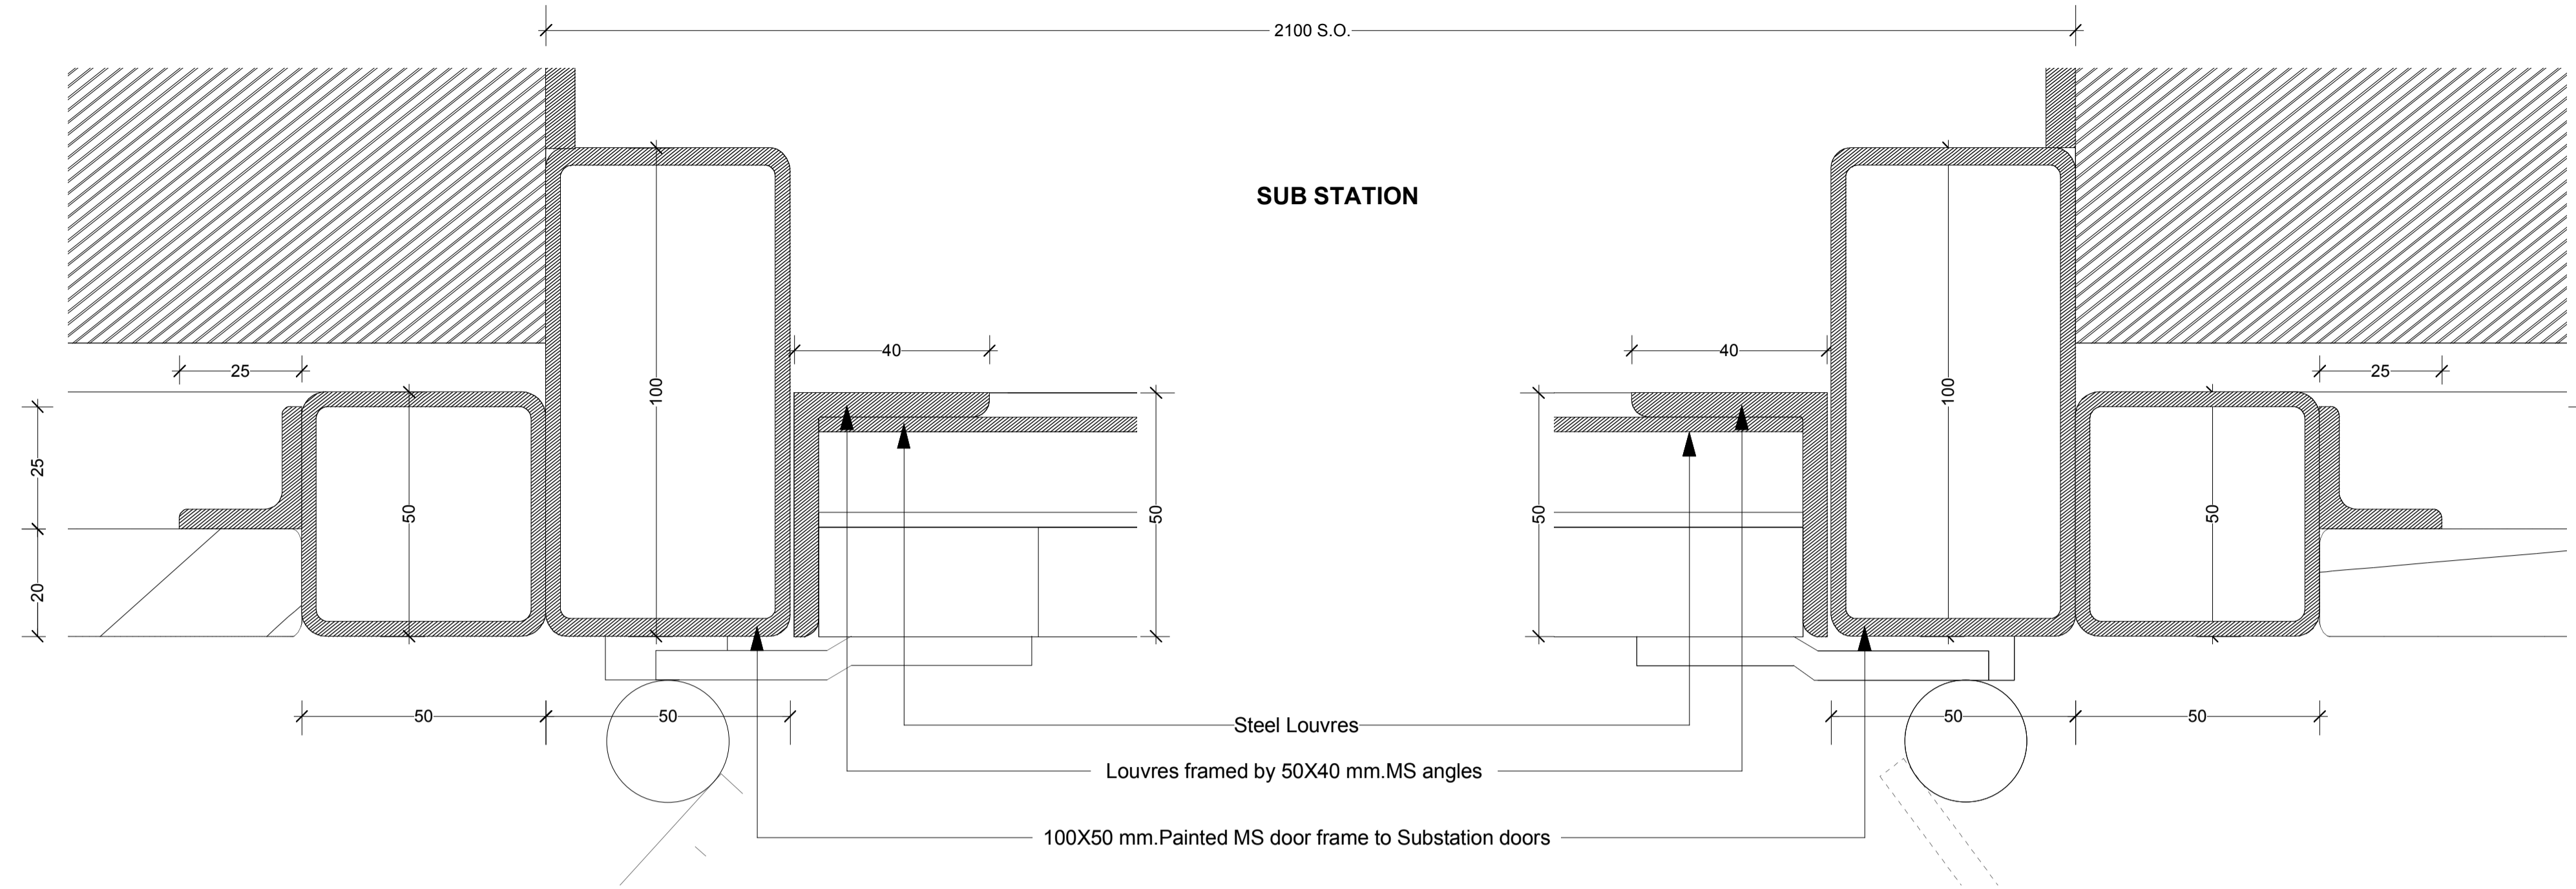

SUB STATION

SUB STATION DOOR-JAMB DETAILS

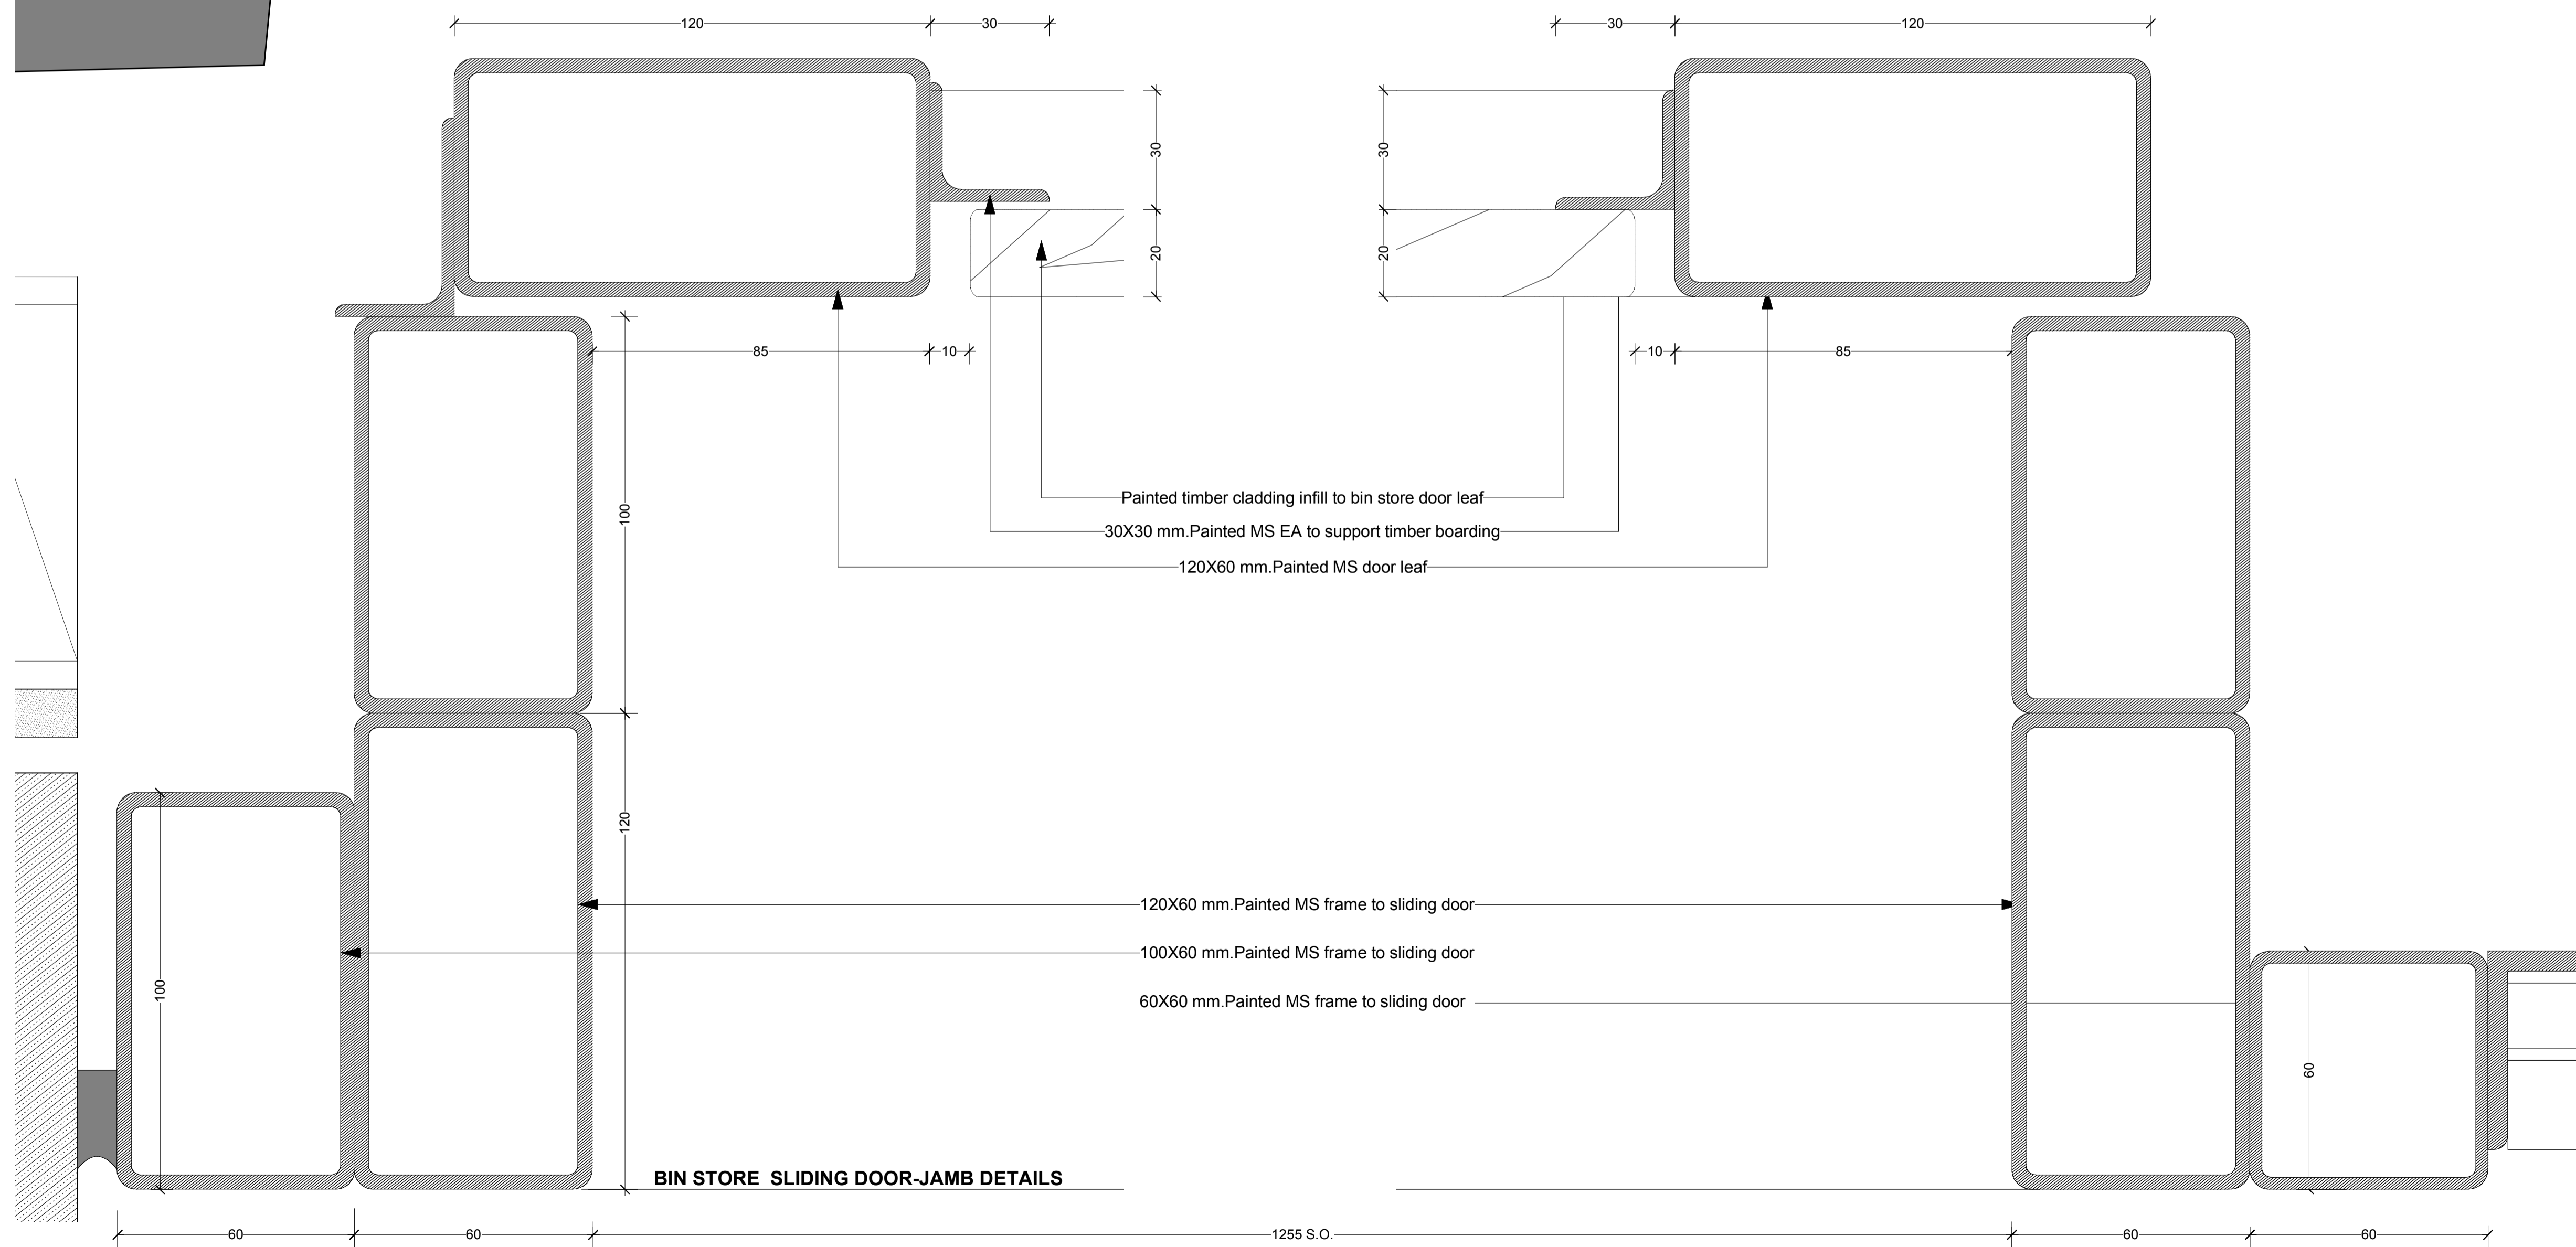

BIN STORE SLIDING DOOR-JAMB DETAILS

- Painted timber cladding infill to bin store door leaf
- 30X30 mm.Painted MS EA to support timber boarding
- 120X60 mm.Painted MS door leaf
- 120X60 mm.Painted MS frame to sliding door
- 100X60 mm.Painted MS frame to sliding door
- 60X60 mm.Painted MS frame to sliding door

Status	Issue	Chkd	Drawn	Date	Description
B		AV		25/03/2015	Issued to Camden for approval of changes subsequent to UKPN comments on Sub-Station
A	DOR	AV		16/02/2014	Issued to discharge planning condition

Status	Job No.	Drwg No.	Issue
CONSTRUCTION	0706	[31.1]34	B

Drawing
DOOR JAMB DETAILS
REFUSE STORE AND SUBSTATION
 Project
THE LIGHTHOUSE BLOCK
LONDON WC1X