


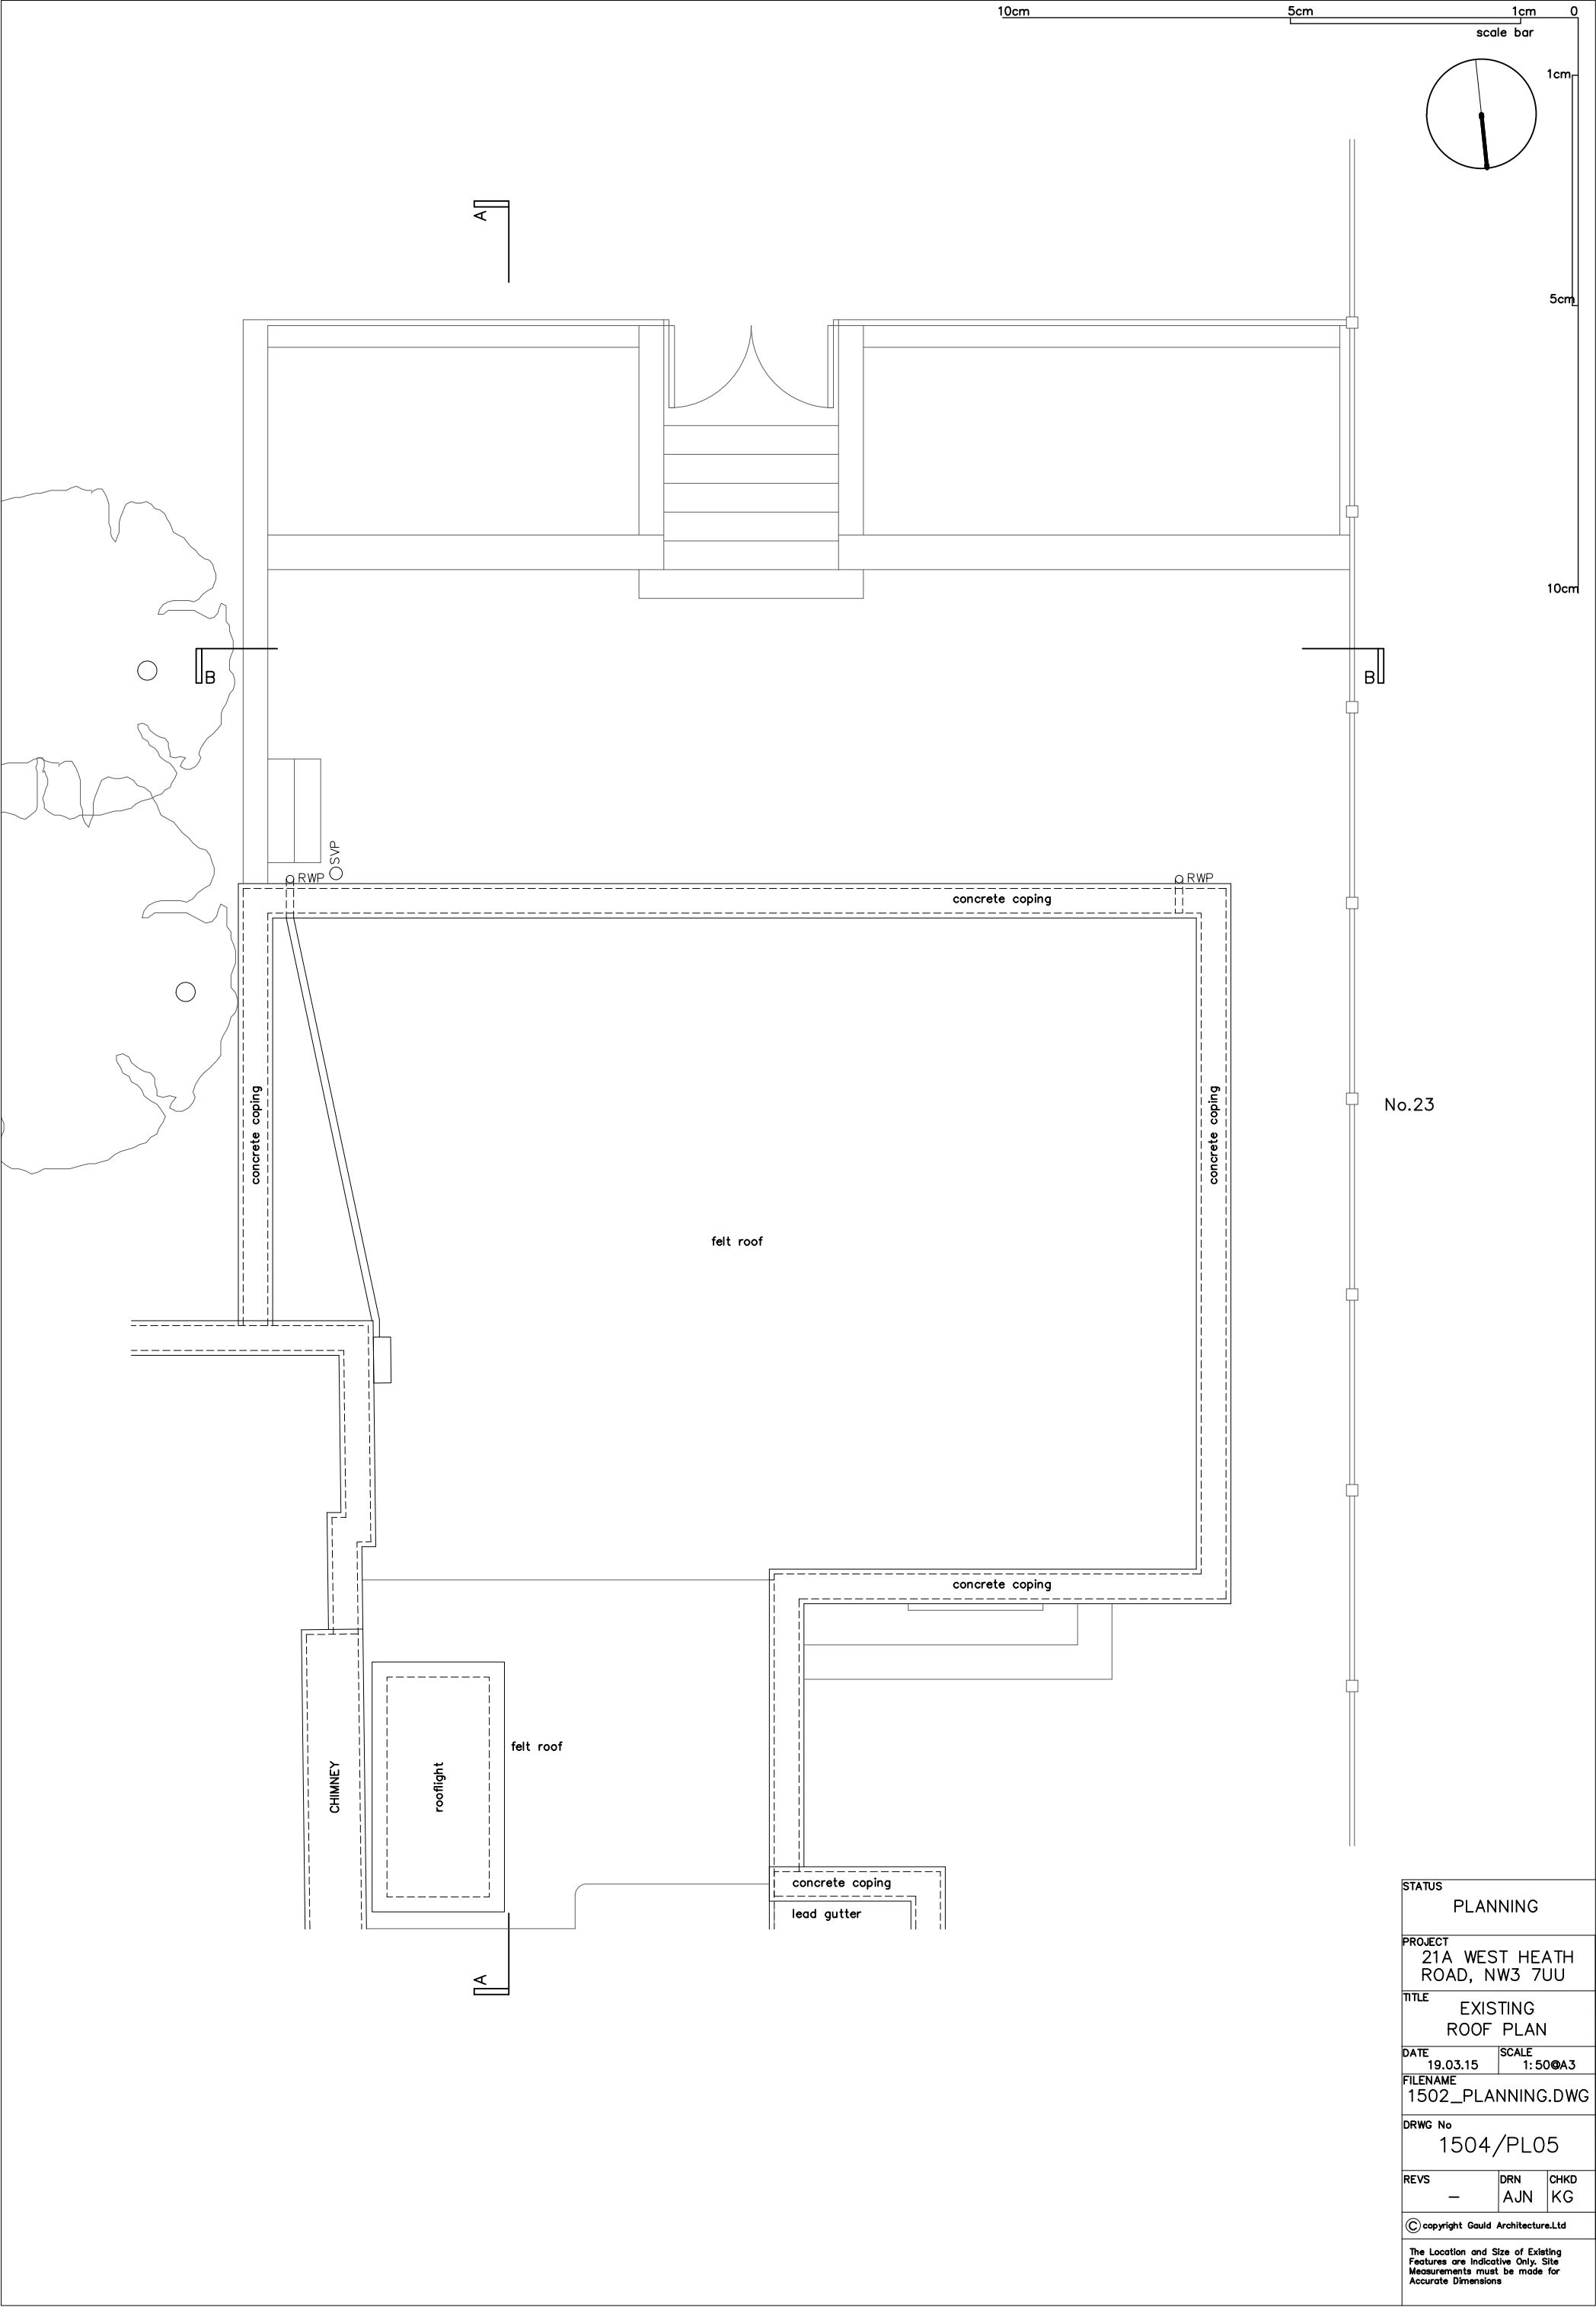

STATUS		PLANNING	
PROJECT		21A WEST HEATH ROAD, NW3 7UU	
TITLE		EXISTING ROOF PLAN	
DATE	19.03.15	SCALE	1: 50@A3
FILENAME		1502_PLANNING.DWG	
DRWG No		1504/PL05	
REVS	—	DRN	CHKD
		AJN	KG
© copyright Gauld Architecture.Ltd			
The Location and Size of Existing Features are Indicative Only. Site Measurements must be made for Accurate Dimensions			