


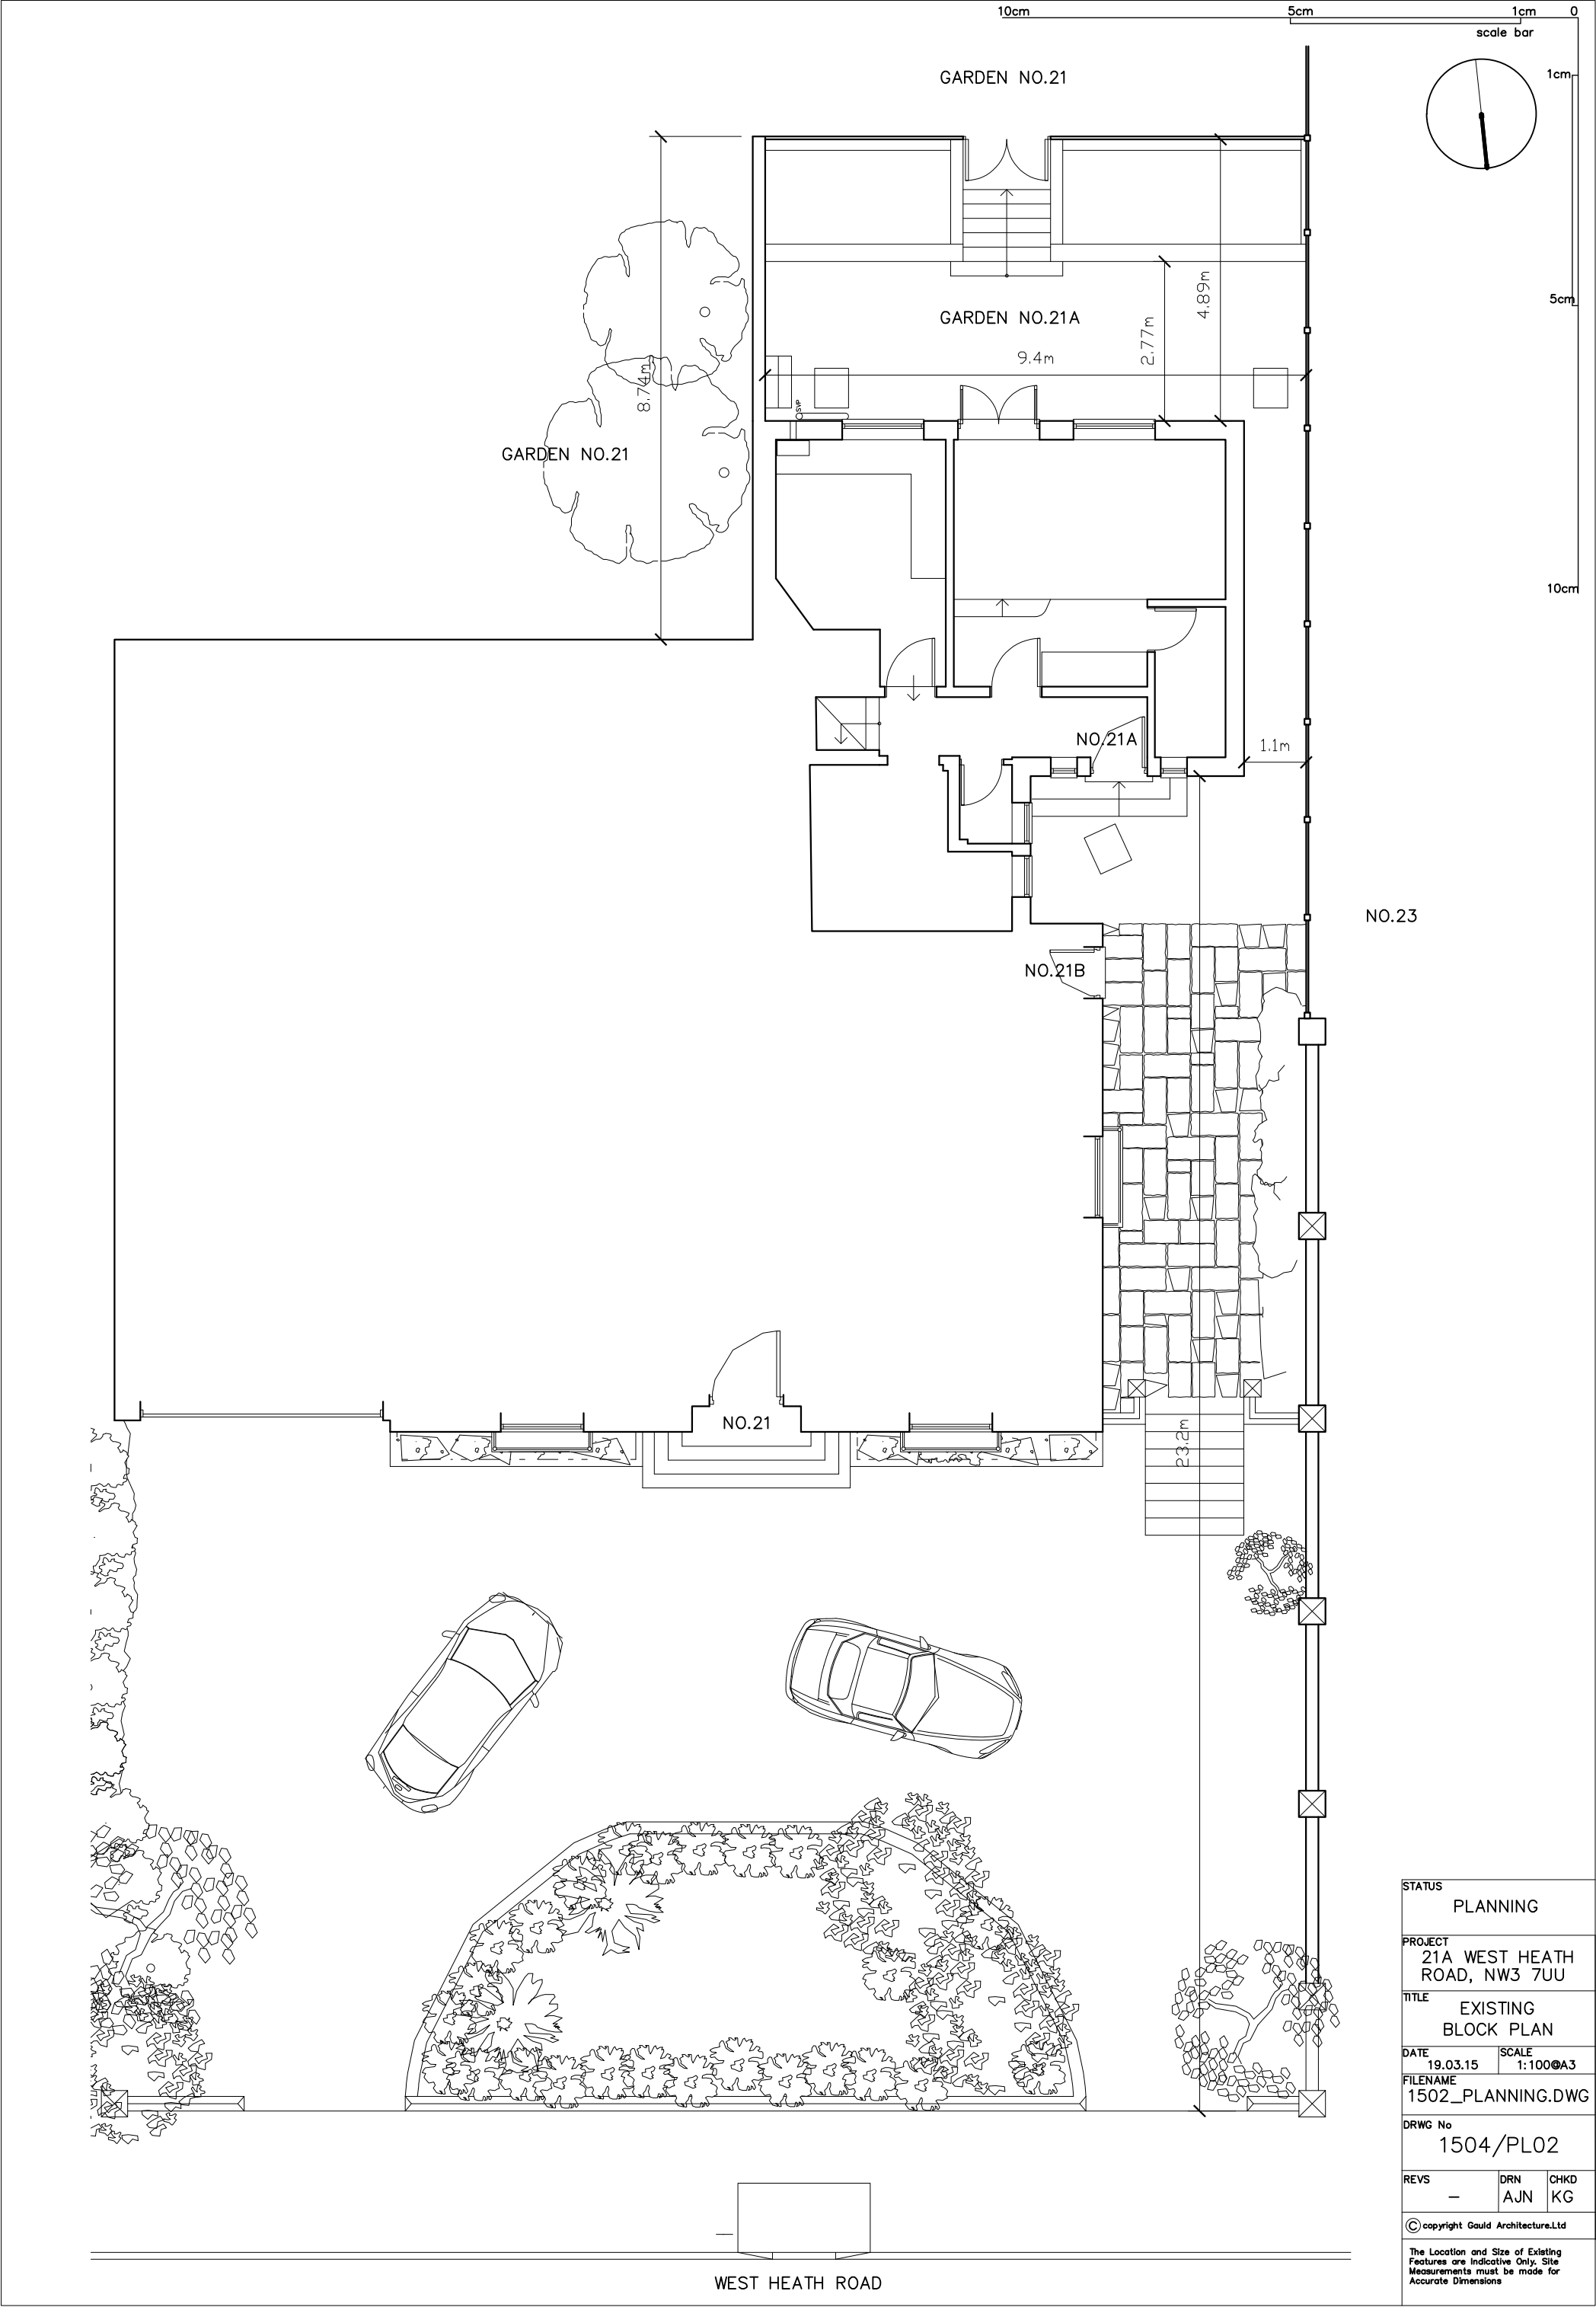

STATUS		
PLANNING		
PROJECT		
21A WEST HEATH ROAD, NW3 7UU		
TITLE		
EXISTING BLOCK PLAN		
DATE	19.03.15	SCALE 1:100@A3
FILENAME		
1502_PLANNING.DWG		
DRWG No		
1504/PL02		
REVS	—	DRN AJN
		CHKD KG
© copyright Gauld Architecture Ltd		
The Location and Size of Existing Features are Indicative Only. Site Measurements must be made for Accurate Dimensions		