


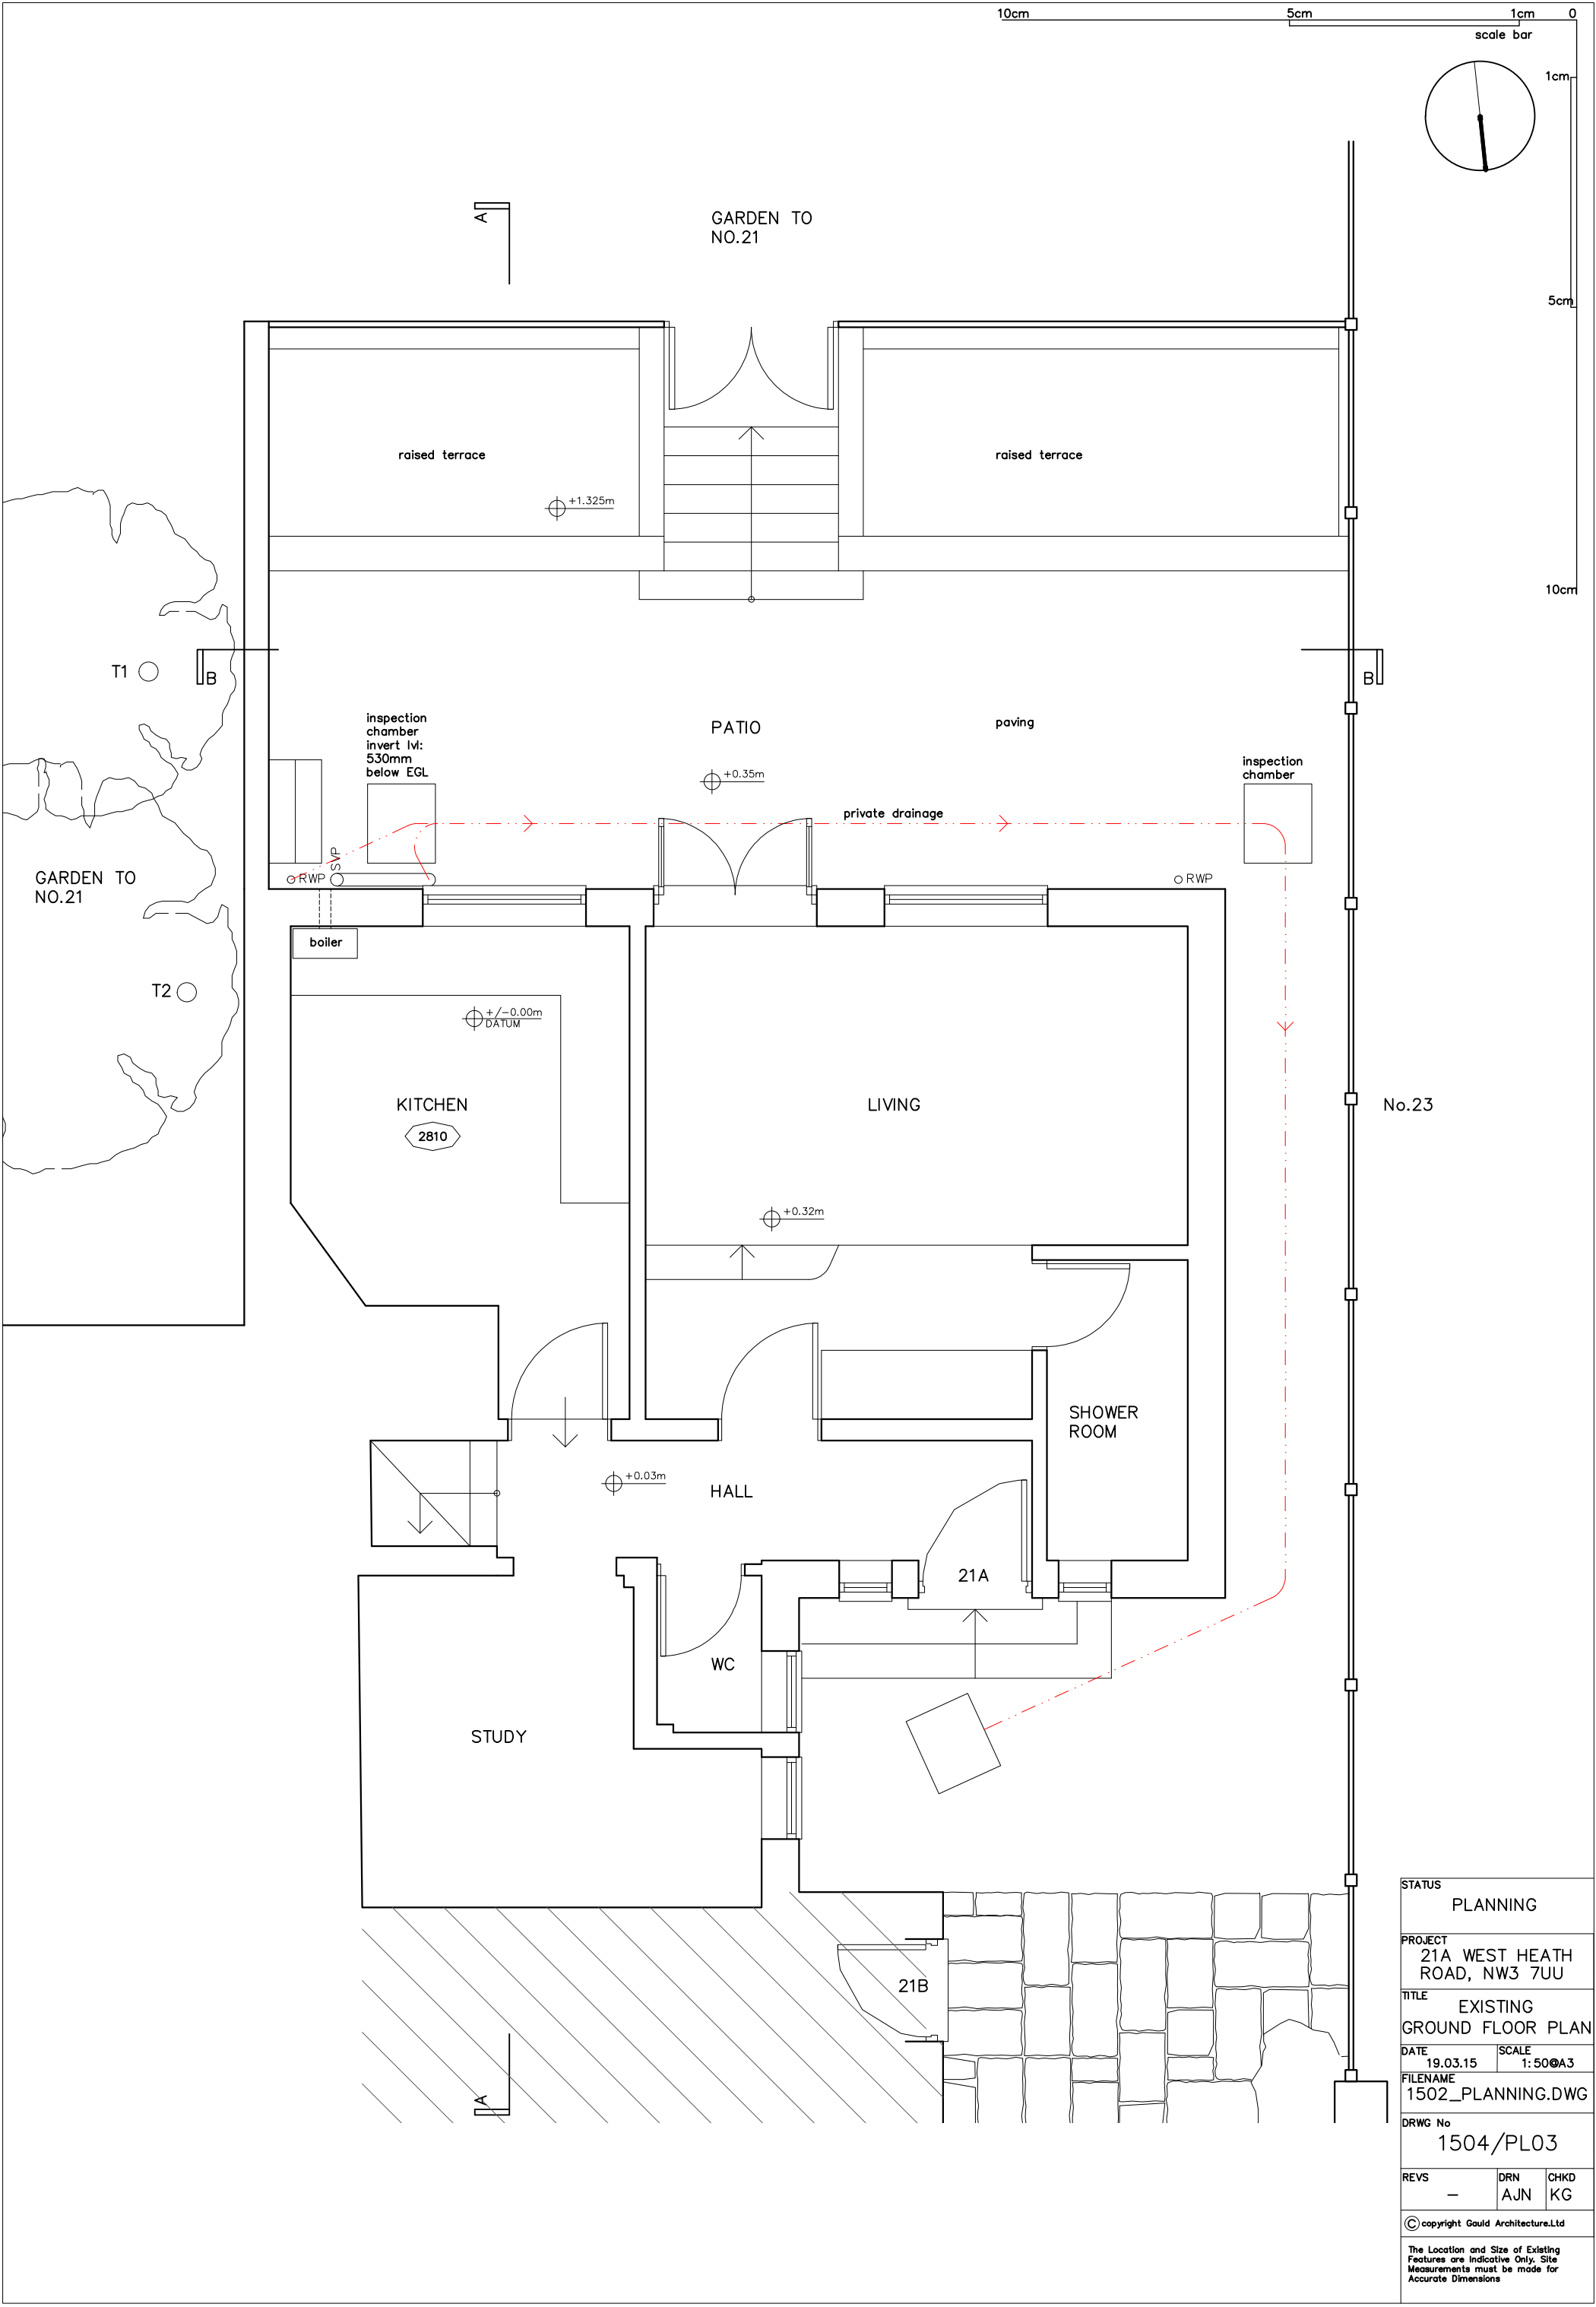

STATUS			PLANNING		
PROJECT			21A WEST HEATH ROAD, NW3 7UU		
TITLE			EXISTING GROUND FLOOR PLAN		
DATE	19.03.15	SCALE	1: 50@A3		
FILENAME			1502_PLANNING.DWG		
DRWG No			1504/PL03		
REVS	—	DRN	AJN	CHKD	KG
© copyright Gauld Architecture.Ltd					
The Location and Size of Existing Features are Indicative Only. Site Measurements must be made for Accurate Dimensions					