


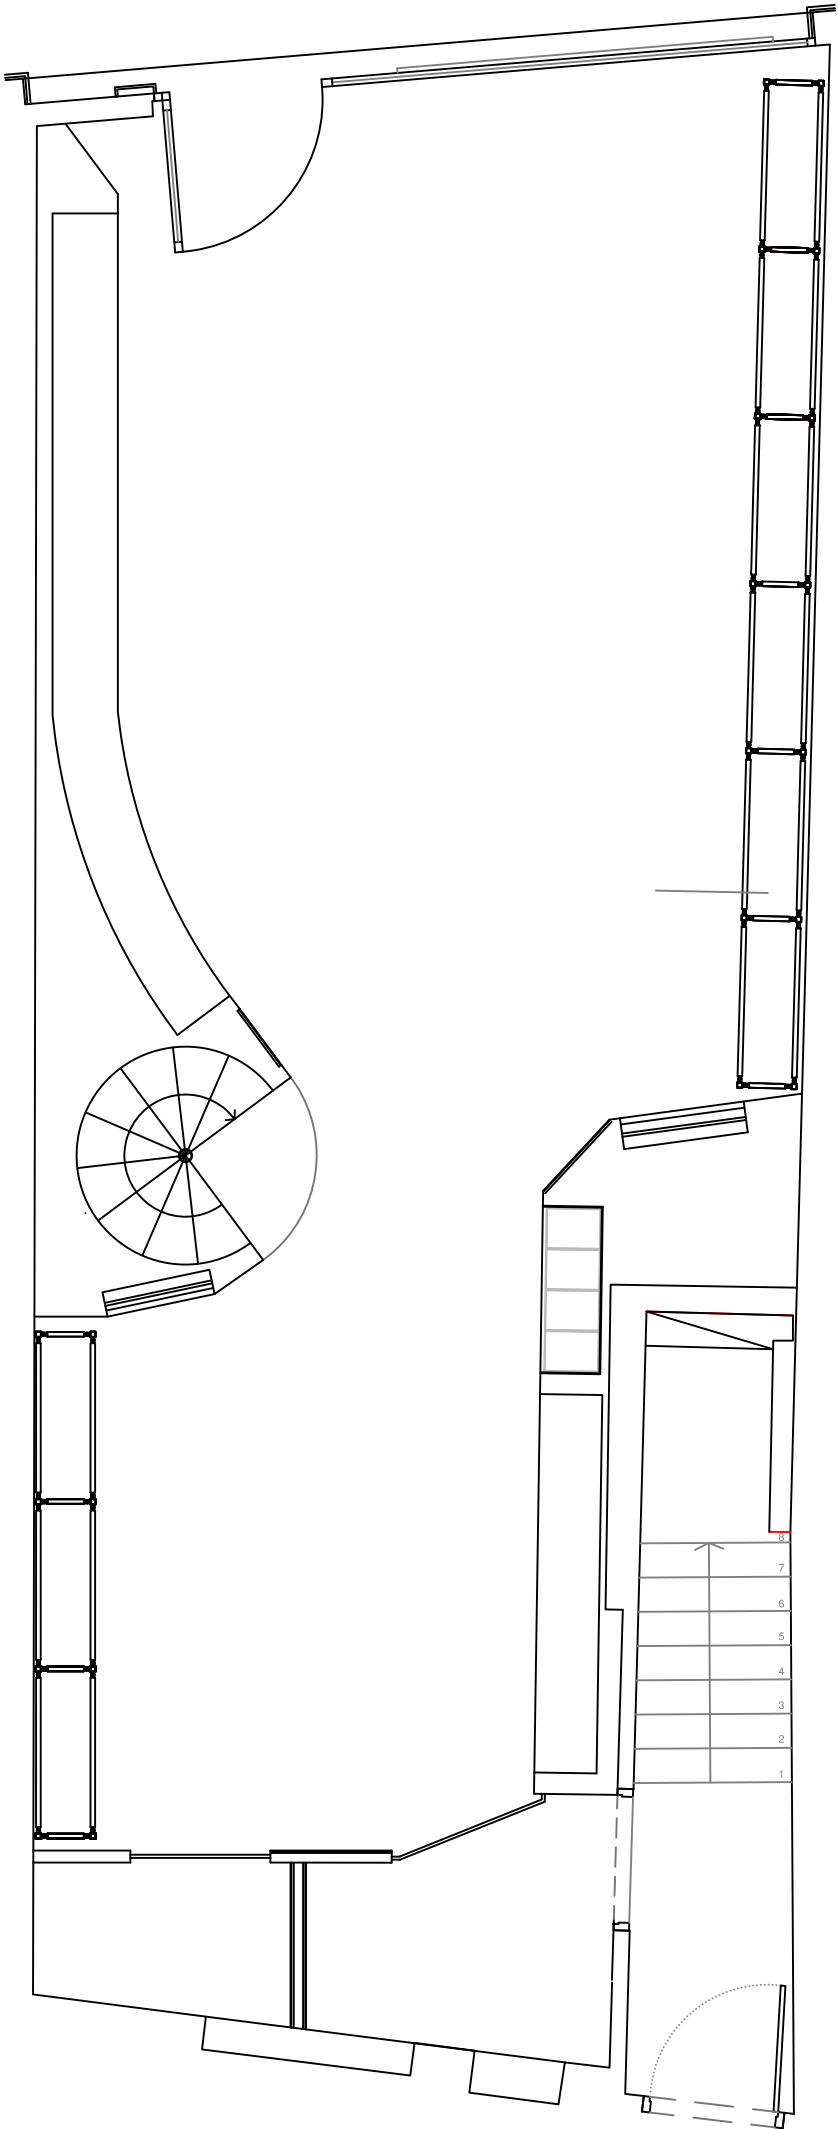

GROUND FLOOR PLAN

dimensions in cm

BASIC PROJECT AND EXECUTION OF INTERIOR REFORM BIMBA Y LOLA
58 HAMPSSTEAD HIGH STREET, LONDON

BIMBA y LOLA s.l.u. autovía porriño-vigo, salida 661, camino del casal 6, 36416 mos, spain

FURNISHING CHAPTER

GROUND FLOOR PLAN

MARCH 2014 E:1/50

FR. 01