


- Notes
- This drawing has been prepared in accordance with the scope of RPS's appointment with its client and is subject to the terms and conditions of that appointment. RPS accepts no liability for any use of this document other than by its client and only for the purposes for which it was prepared and provided.
  - If received electronically it is the recipient's responsibility to print to correct scale. Only written dimensions should be used.

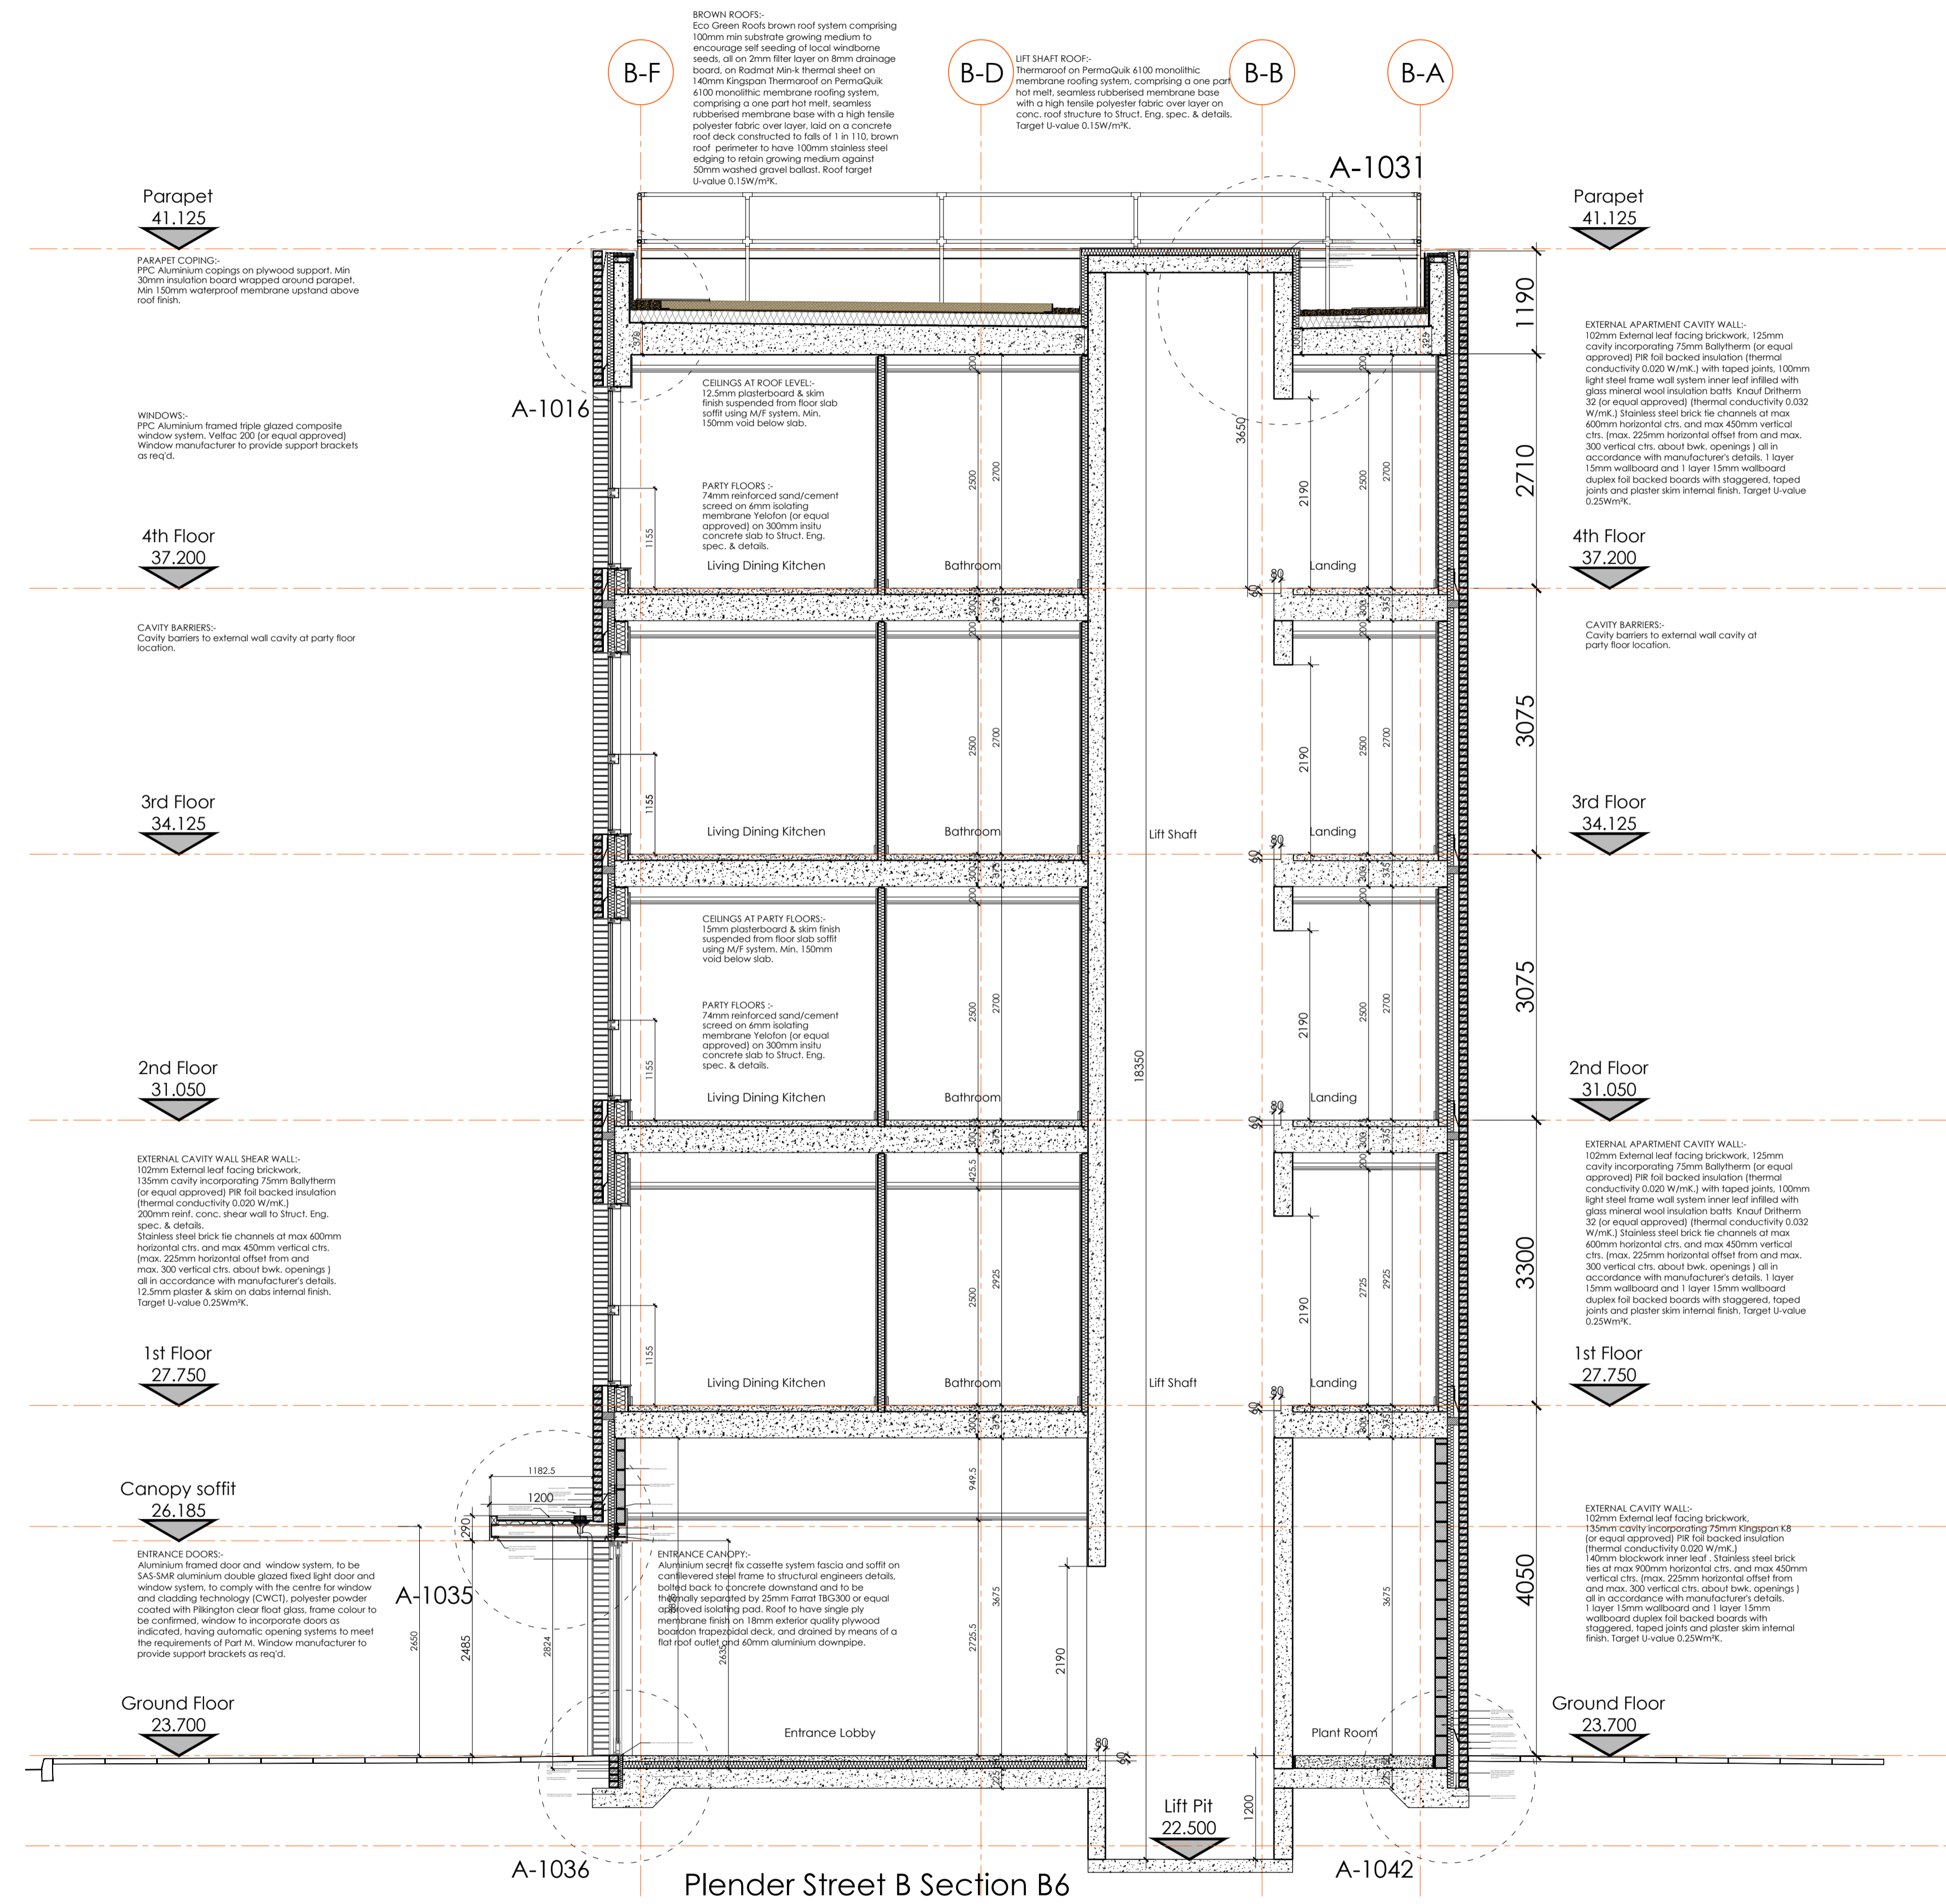

Rev	Description	Date	Initial	Checked
C	Brown roof construction incorporated	19.03.2015	KDR	
B	Roof construction changed from green roof to hot melt system, roof deck changed to laid to falls concrete, external wall partition changed from 150mm to 100mm, to Higgins instruction.	16.12.2014	KDR	
A	Dimensions added, detail keys added, status changed to construction.	21.08.2014	KDR	

For guidance only. Do not scale off this drawing.



Highfield House, 5 Ridgeway  
 Quinton Business Park, Birmingham B32 1AF  
 T: +44(0)121 213 5500 E: rpsbm@rpsgroup.com F: +44(0)121 213 5502



Client **Plender Street Camden**

Title **Building B Section B6**

Status	Drawn By	PM/Checked by
Comment	KDR	-
Job Ref	Scale @ A1	Date Created
AAA5174	1:50	09.07.2014

Drawing Number	Rev
A-B906	C