


G	Brown roof construction incorporated	19.03.2015	KDR
F	External wall partition thickness reduced from 150mm to 100mm to Higgins instruction	16.12.2014	KDR
E	Concrete roof deck re-drawn as laid to falls, falls to suit structural engineer's design, cut to falls insulation replaced with single thickness, roof ballast reduced to 50mm, external partition wall studs reduced from 150mm to 50mm, all to Higgins instruction	24.11.14	KDR
D	Roof construction amended to client instruction, green roof omitted, photovoltaic panels incorporated to sub contractor detail	10.11.2014	KDR
C	Dimensions added	21.08.2014	KDR
B	Detail references added, notes added, status changed to Construction.	18.07.2014	KDR
A	Floor to floor heights increased to accommodate increased floor slab thickness as directed by structural engineer.	11.10.2014	KDR
Rev	Description	Date	Initial Checked

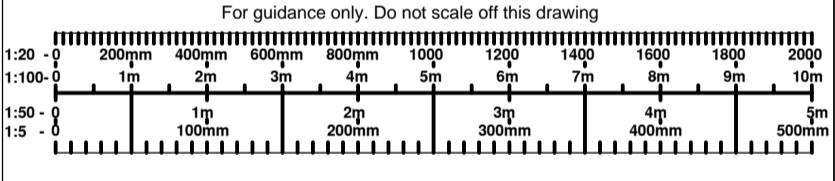

Highfield House, 5 Ridgeway
Quinton Business Park, Birmingham B32 1AF
T: +44(0)121 213 5500 E: rpsbm@rpsgroup.com F: +44(0)121 213 5502

Client **Higgins**

Project **Plender Street
Camden**

Title **Building B
Section B1**

Status	Drawn By	PM/Checked by
Construction	KDR	-
Job Ref	Scale @ A1	Date Created
AAA5174	1:50	19.03.2014

Drawing Number	Rev
A-B901	G