
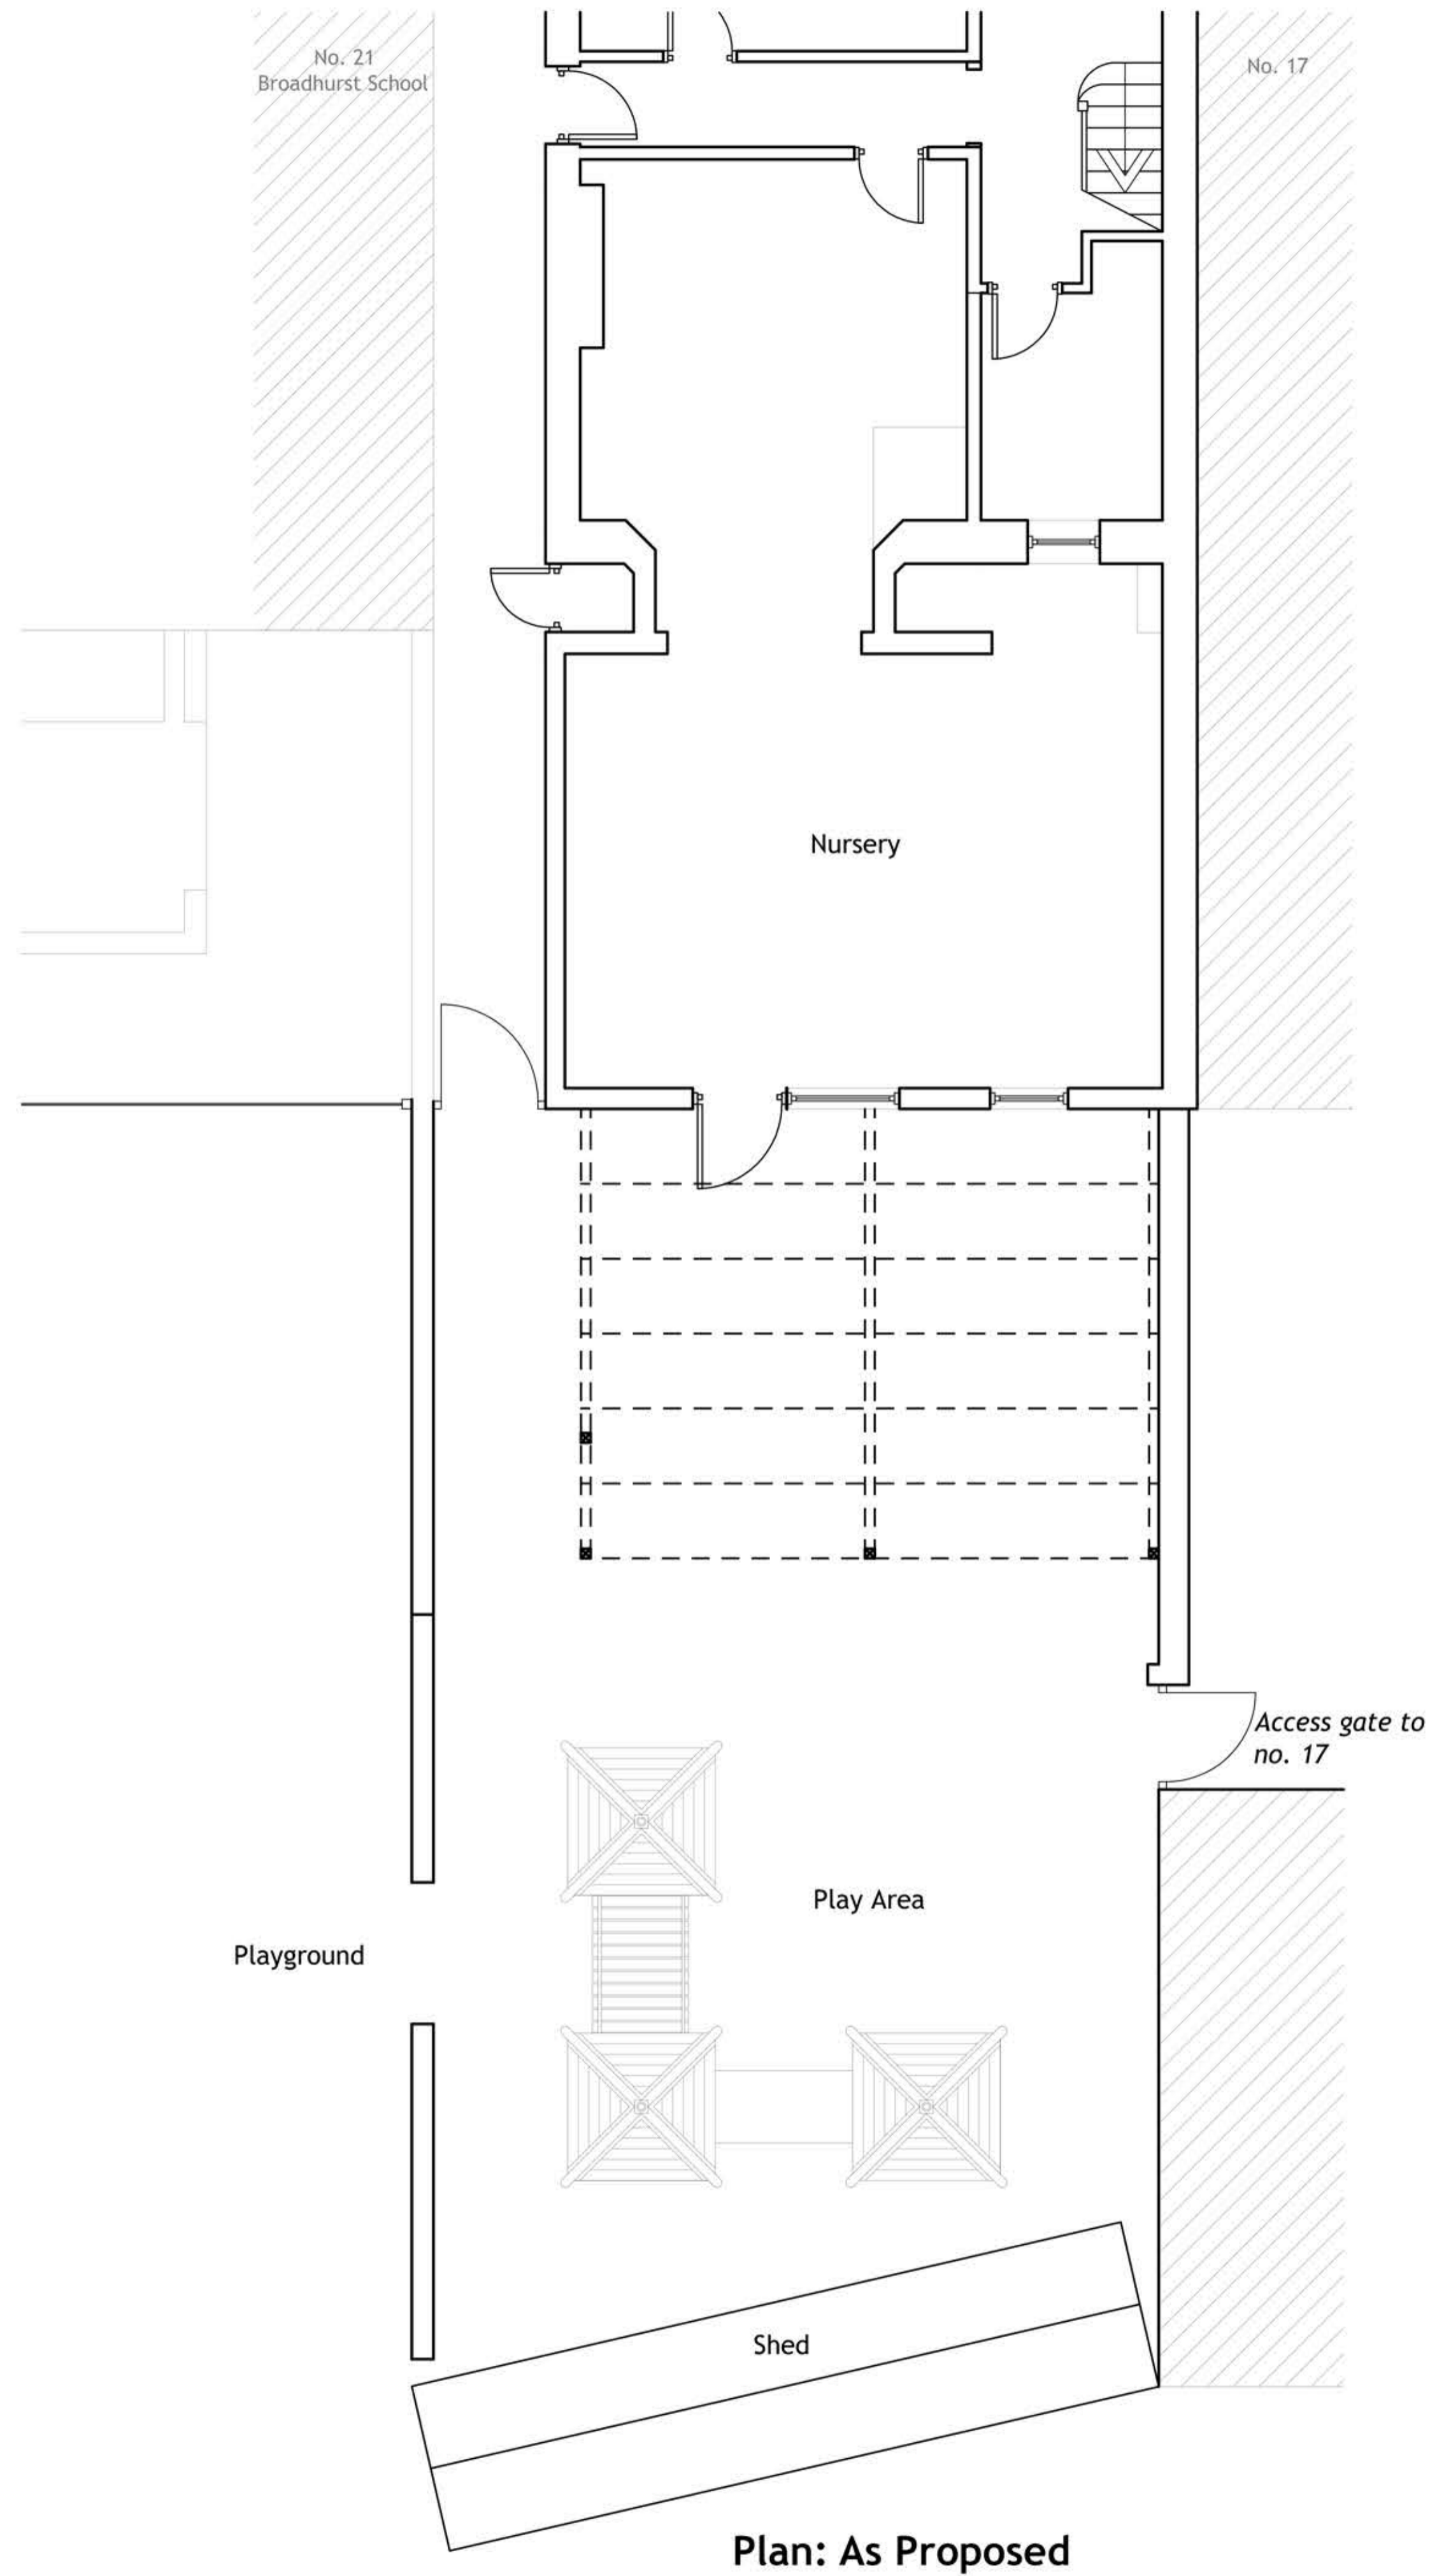


This drawing is the property of Integrated Solutions and is issued on the condition that it is not copied, reproduced, retained or disclosed to any unauthorised person, either wholly or in part without the consent in writing of Integrated Solutions. Do not scale from this drawing, all dimensions to be reviewed on site prior to any work commencement. Copyright reserved.

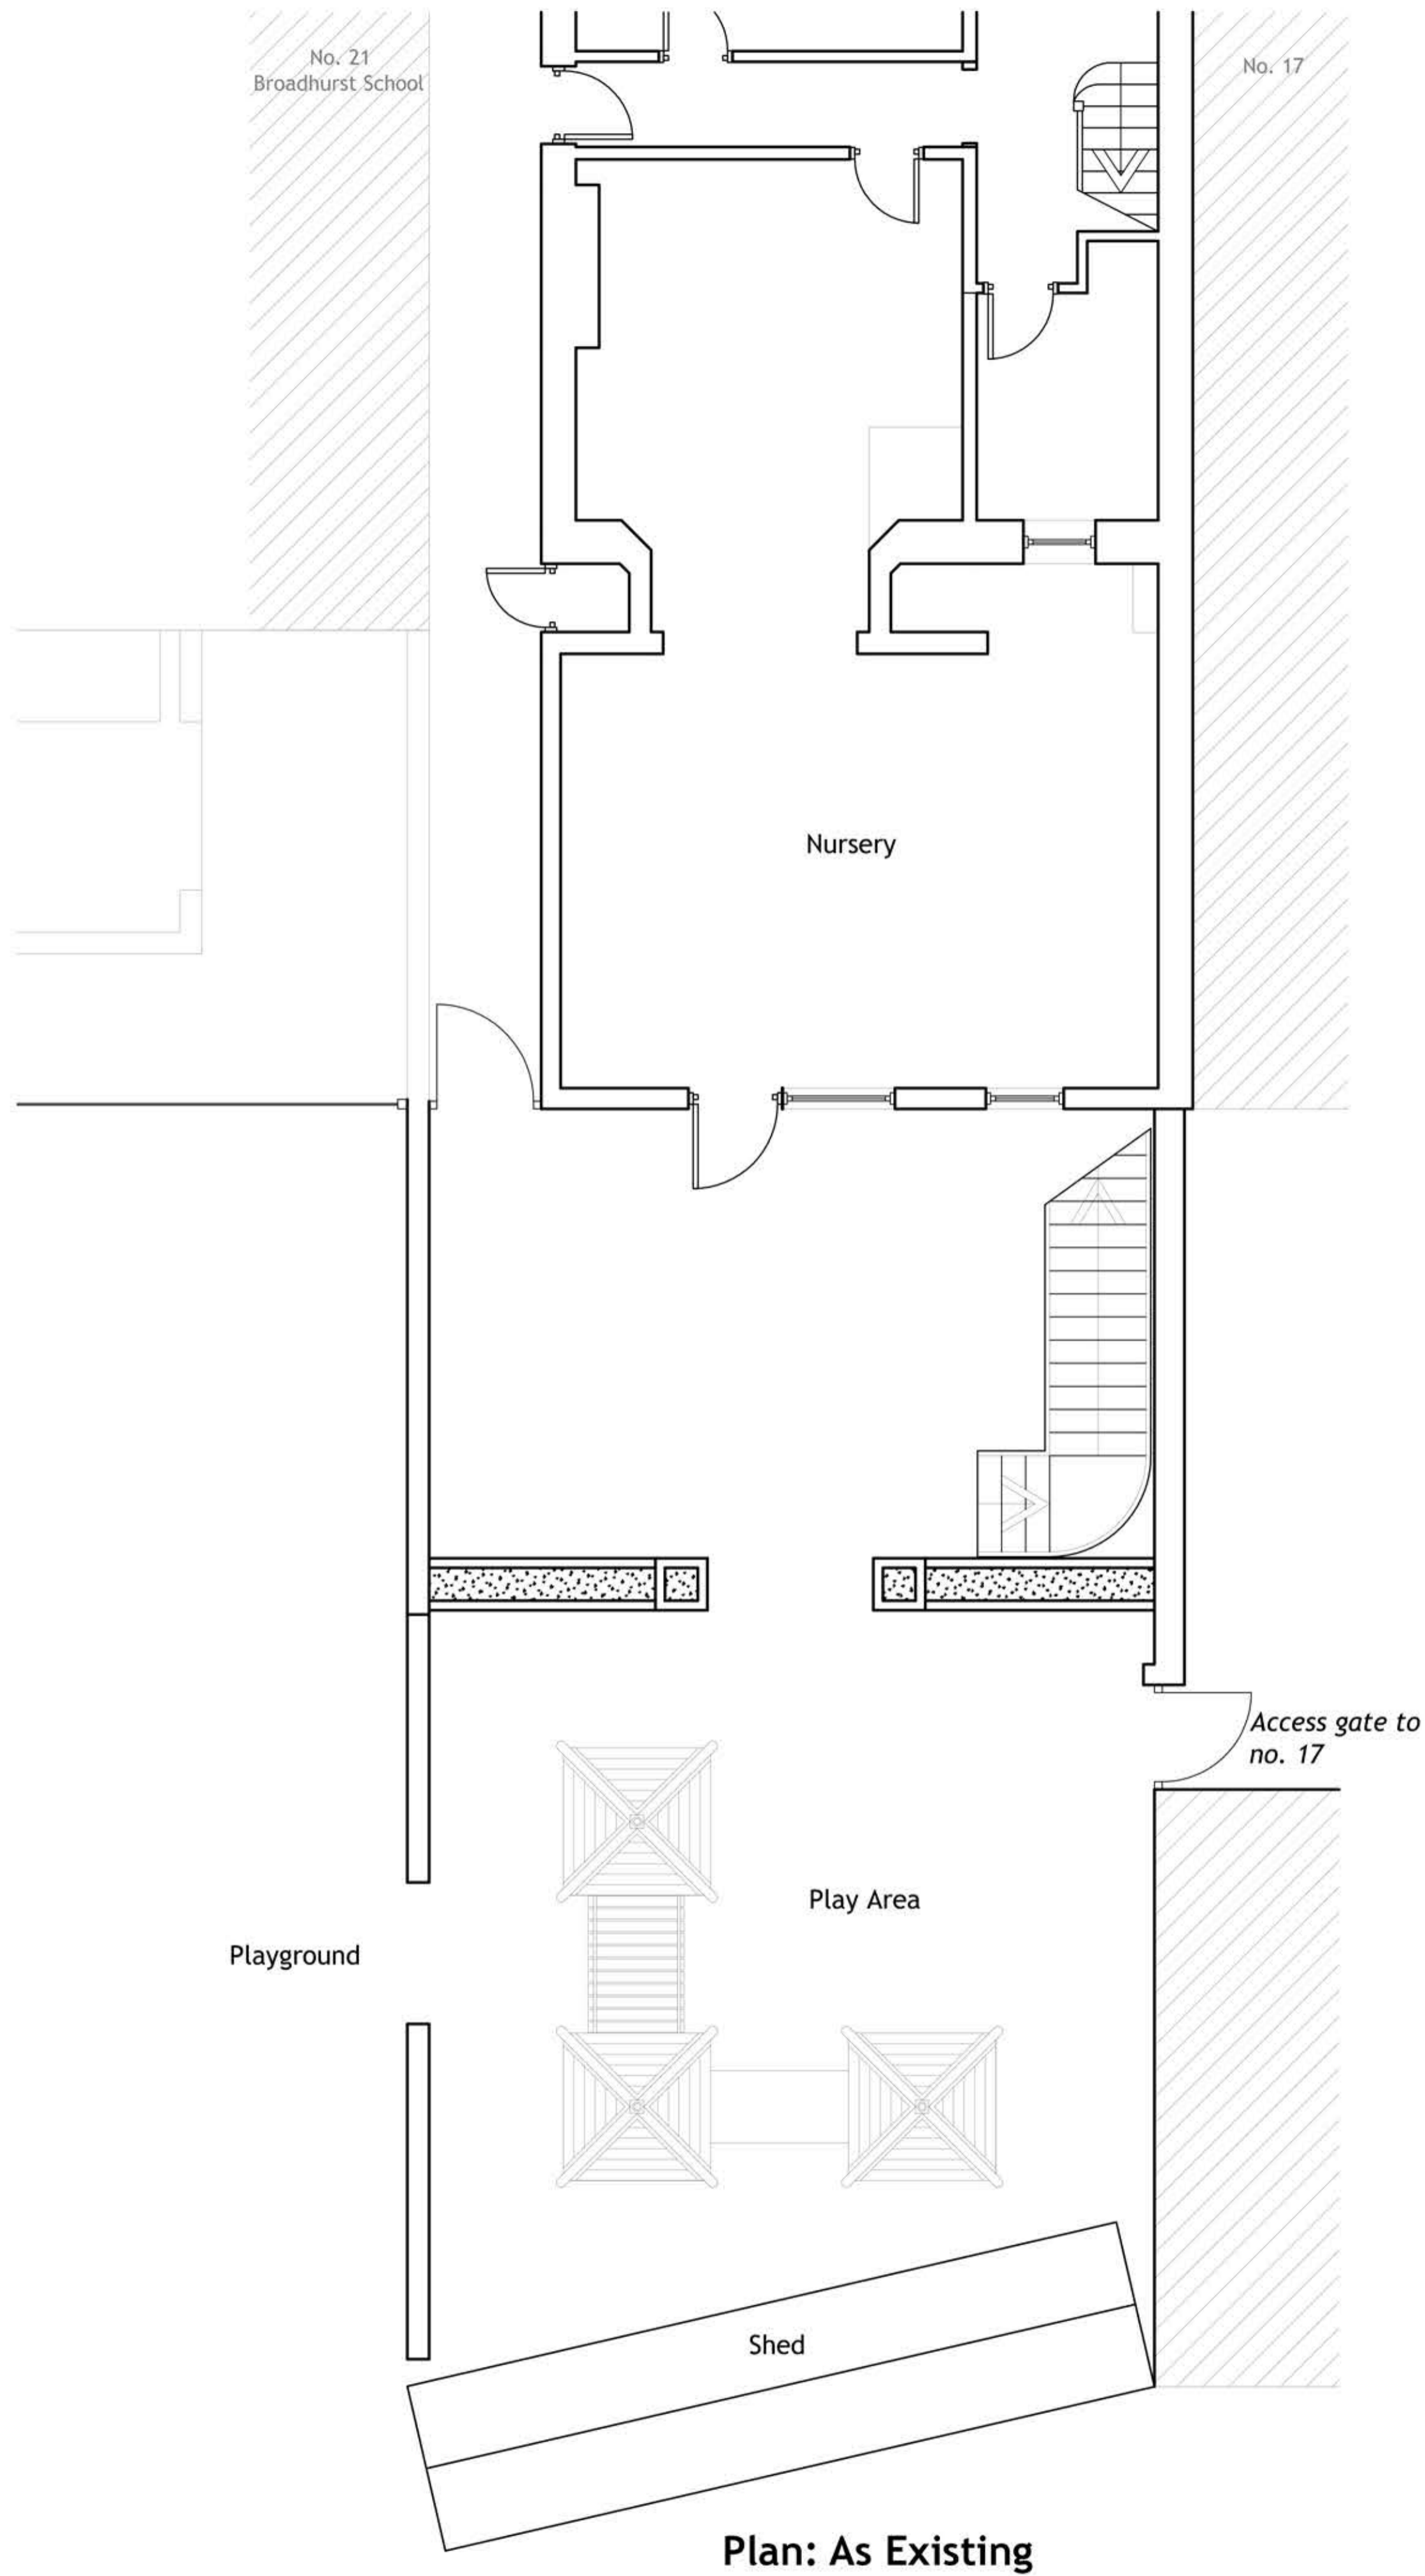

INTEGRATED SOLUTIONS	
FLOOR LAYOUT - GREENCROFT GARDENS - 19 GREENCROFT GARDENS LONDON NW6 3LP	
T 01885 6382 082 F 01885 6382 088 E info@integratedsolutions.com	
Client: Mr Brian Berkery	
Project: Broadhurst School: Outdoor Pergola 19 Greencroft Gardens London NW6 3LP	
Drawing: Plans: As Existing / Proposed	
Compass:	Ref No: IS.19GG.OP02
	Scale: 1:50 @ A1
	Revision: -
	Drawn: MH Date: 09/03/2015