


This drawing is the property of Integrated Solutions and is issued on the condition that it is not copied, reproduced, retained or disclosed to any unauthorised person, either wholly or in part without the consent in writing of Integrated Solutions. Do not scale from this drawing, all dimensions to be reviewed on site prior to any work commencement. Copyright reserved.

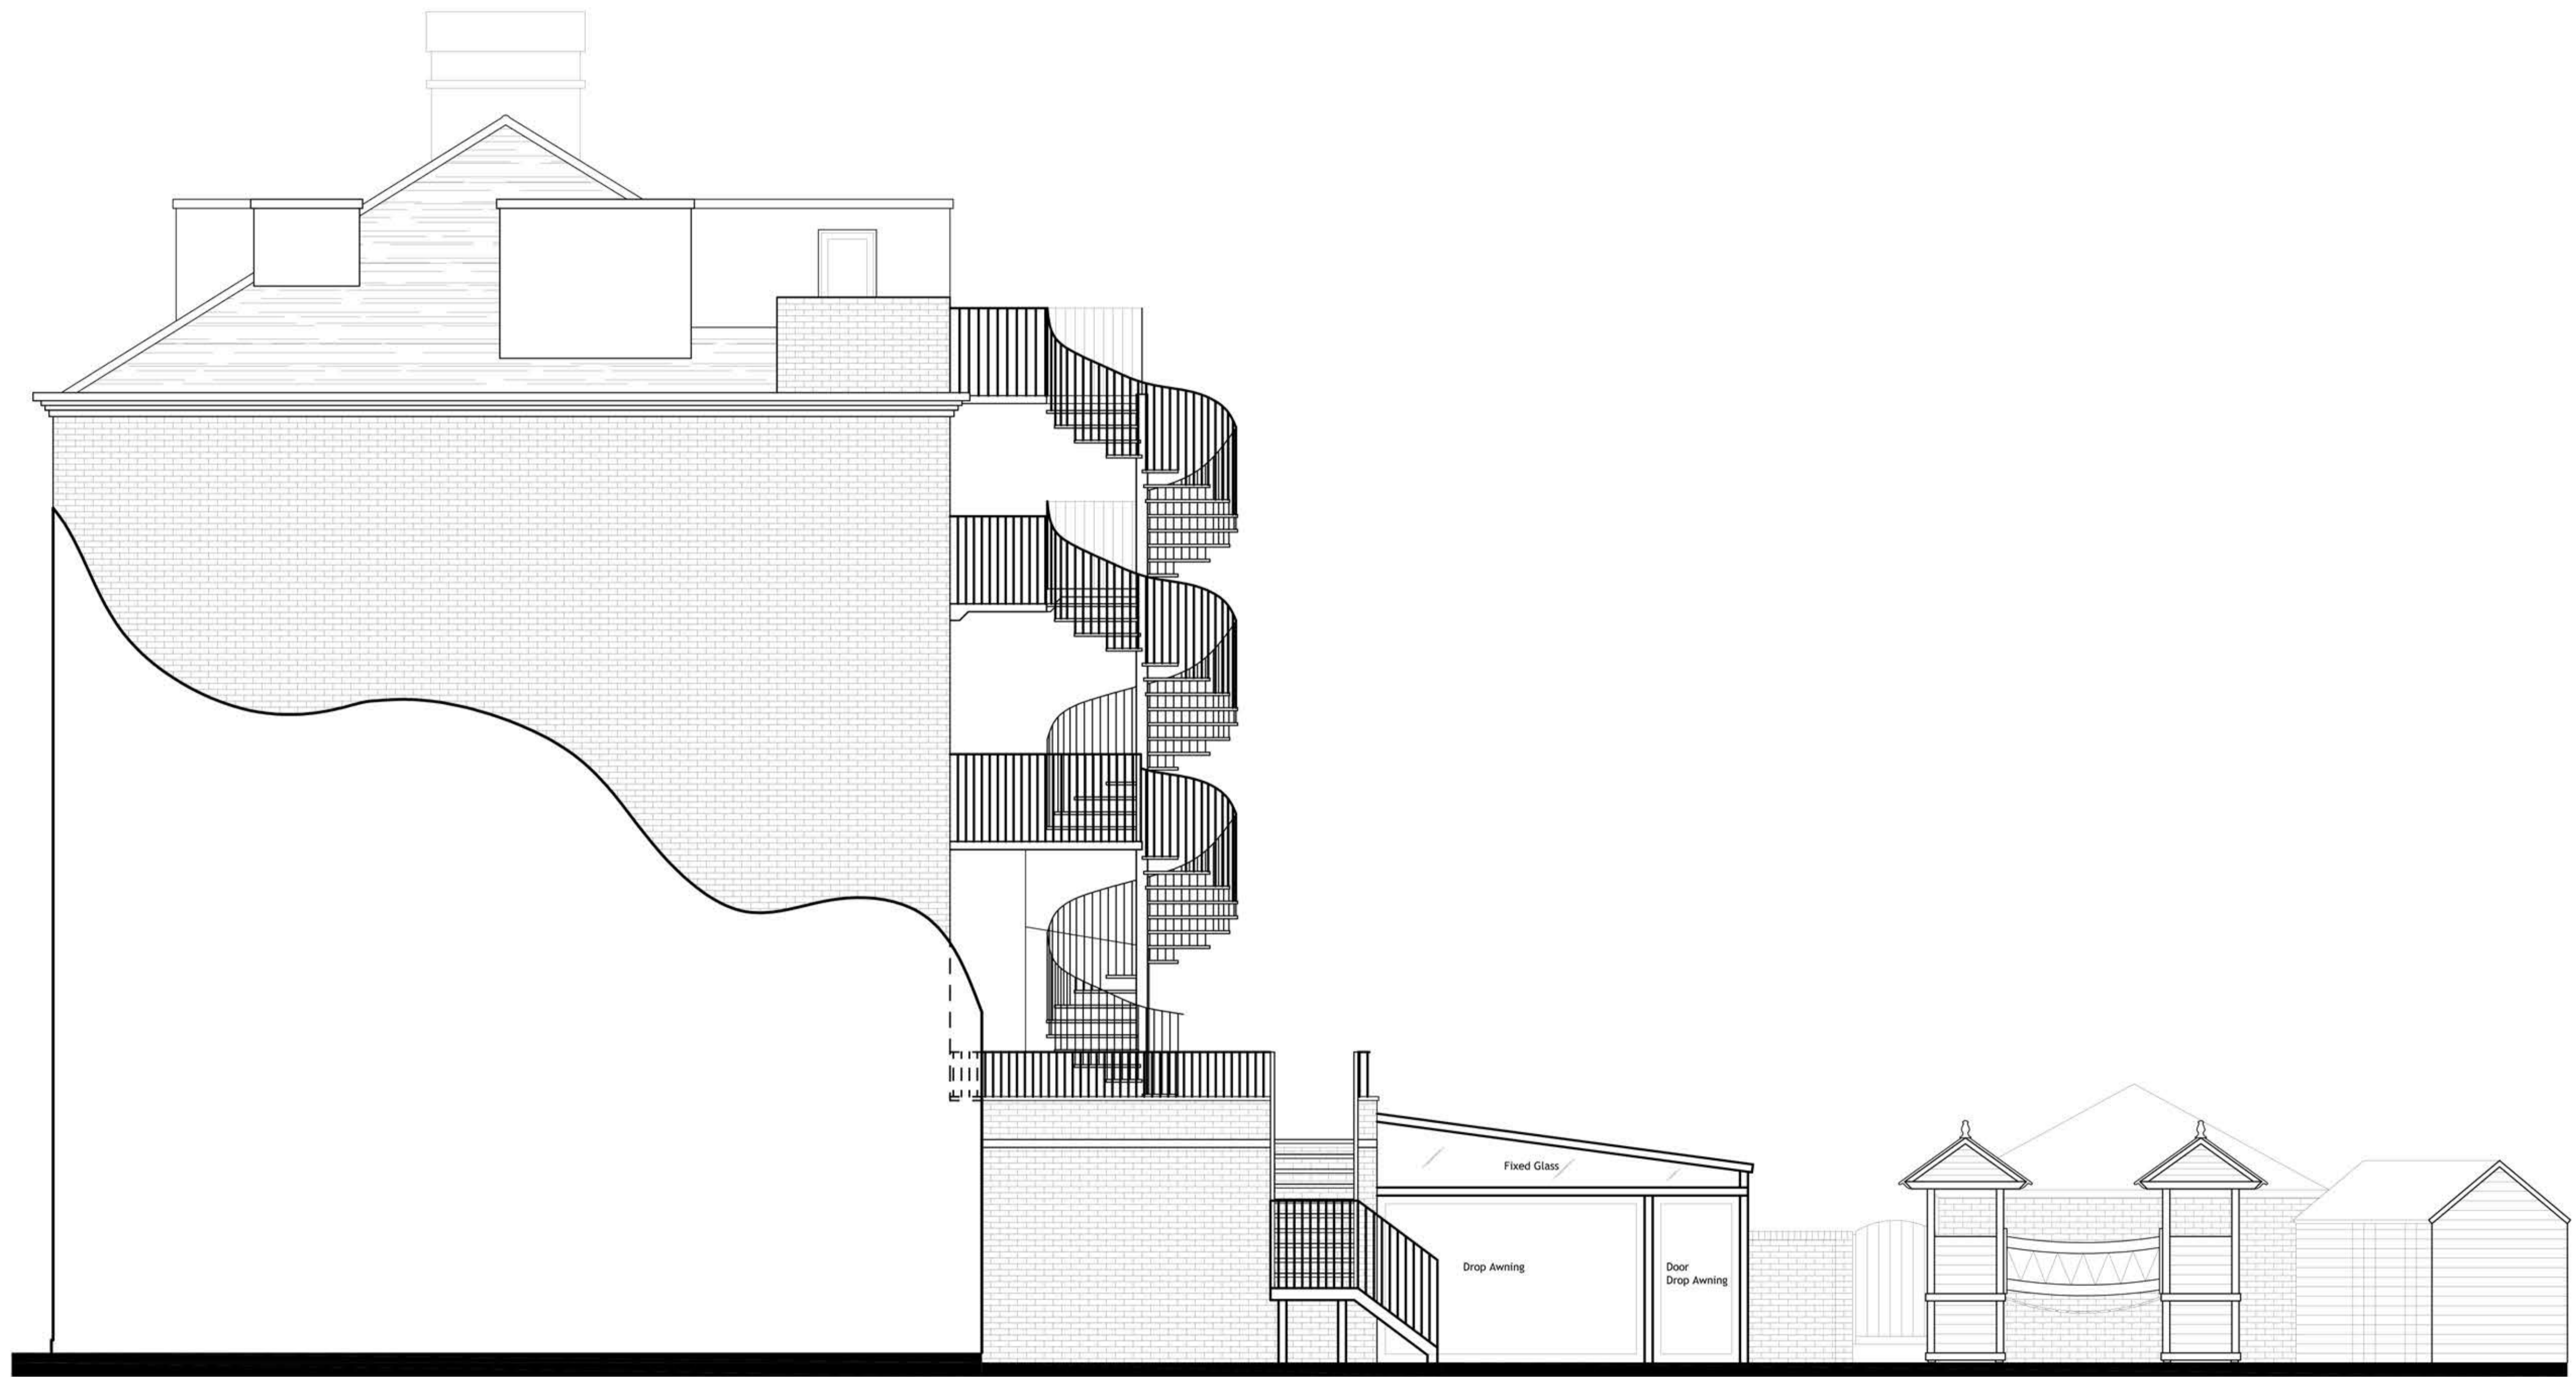

Side Elevation: As Proposed

INTEGRATED SOLUTIONS	
TUDOR LODGE • DENHAM AVENUE • DENHAM • BUCKINGHAMSHIRE • URB BDR T 01895 832 082 P 01895 832 093 E info@integratedsolutions.com	
Client: Mr Brian Berkery	
Project: Broadhurst School: Outdoor Pergola 19 Greencroft Gardens London NW6 3LP	
Drawing: Side Elevation: As Proposed	
Compass:	Ref No. IS.19GG.OP06
	Scale: 1:50 @ A1
	Revision: -
Drawn: MH	Date: 09/03/2015