


PLANNING

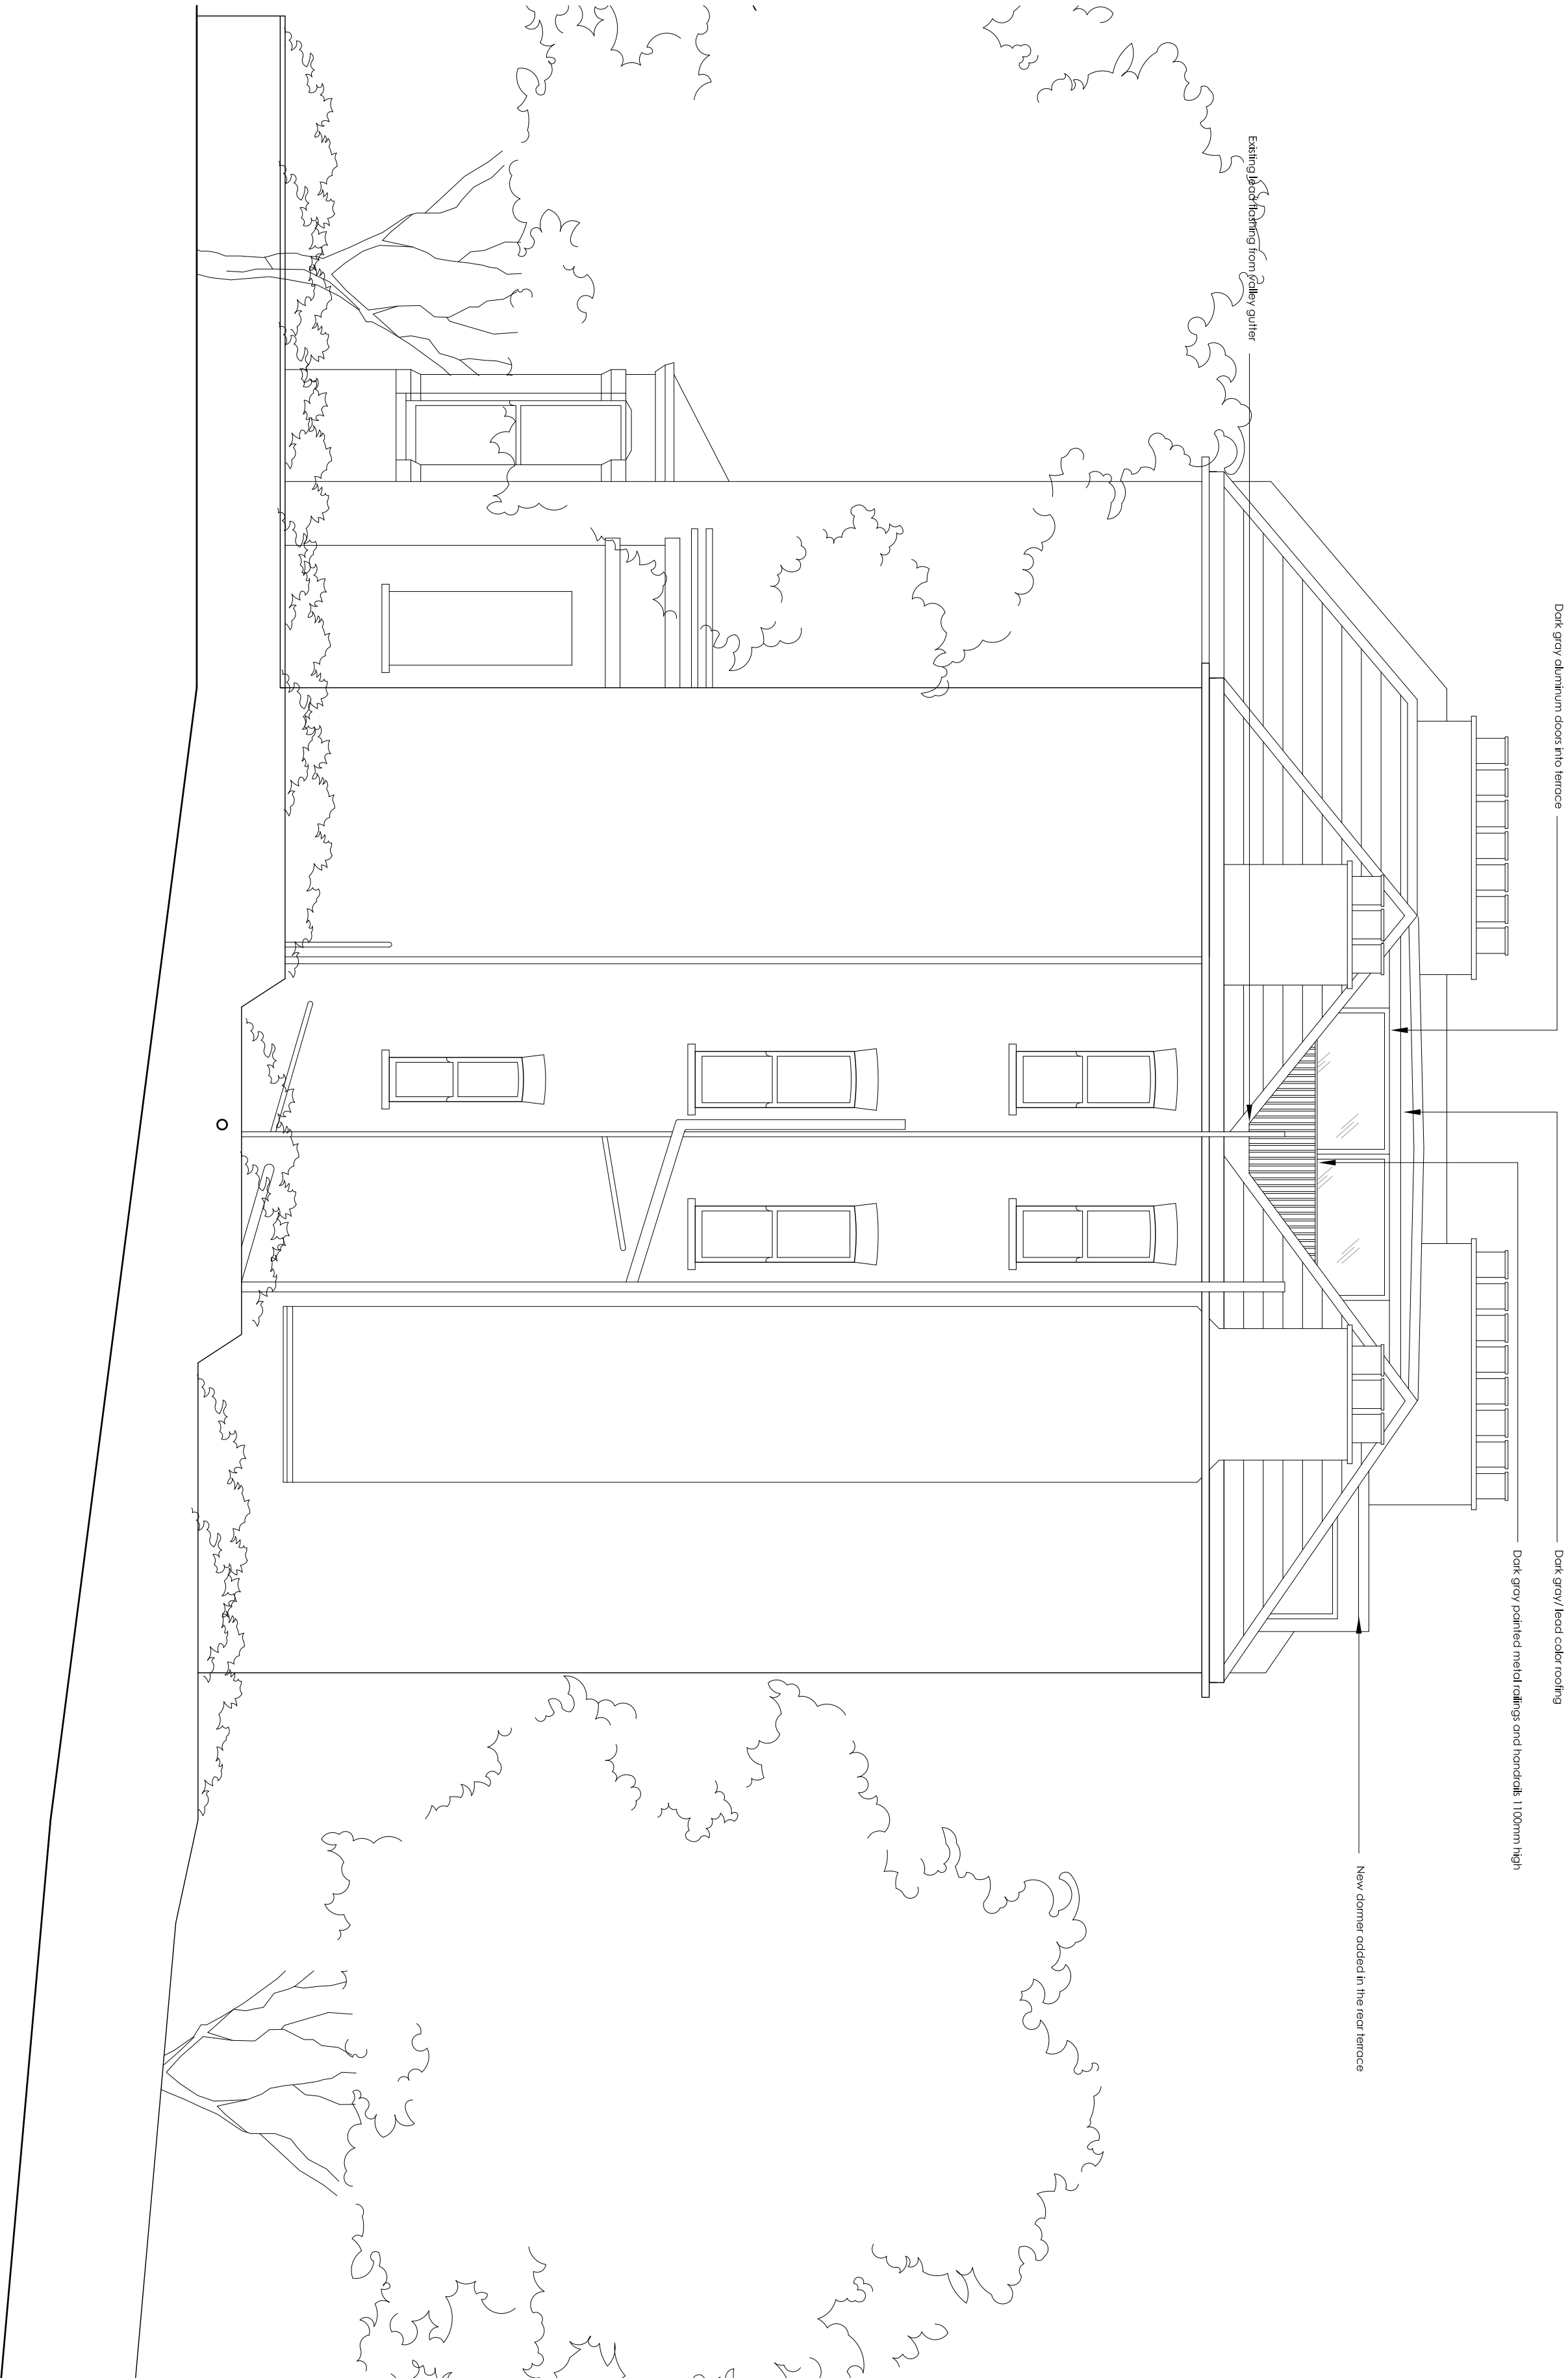

Rev A- Change layout 05-12-2014
Rev B- Side roof terrace added
15-01-2015
Rev C- Side roof terrace removed
20-01-2015
Rev D- Side roof terrace added
27-01-2015
Rev E- Dormer added in the rear
elevation and reduced size windows
in second floor elevation
16-03-2015

Martin Evans
Architects®

18 Charlotte Road
London EC2A 3PB
tel 020 7729 2474

JOB
62 PARLIAMENT HILL
HAMPTSTEAD, LONDON
NW3 2TJ

TITLE
PROPOSED SIDE ELEVATION

DATE	17.11.2014
SCALE	1:50 @ A2
DRAWN	GG

DRAWING NO. PAR-PL-GA-08E

PROPOSED SIDE ELEVATION