


PLANNING

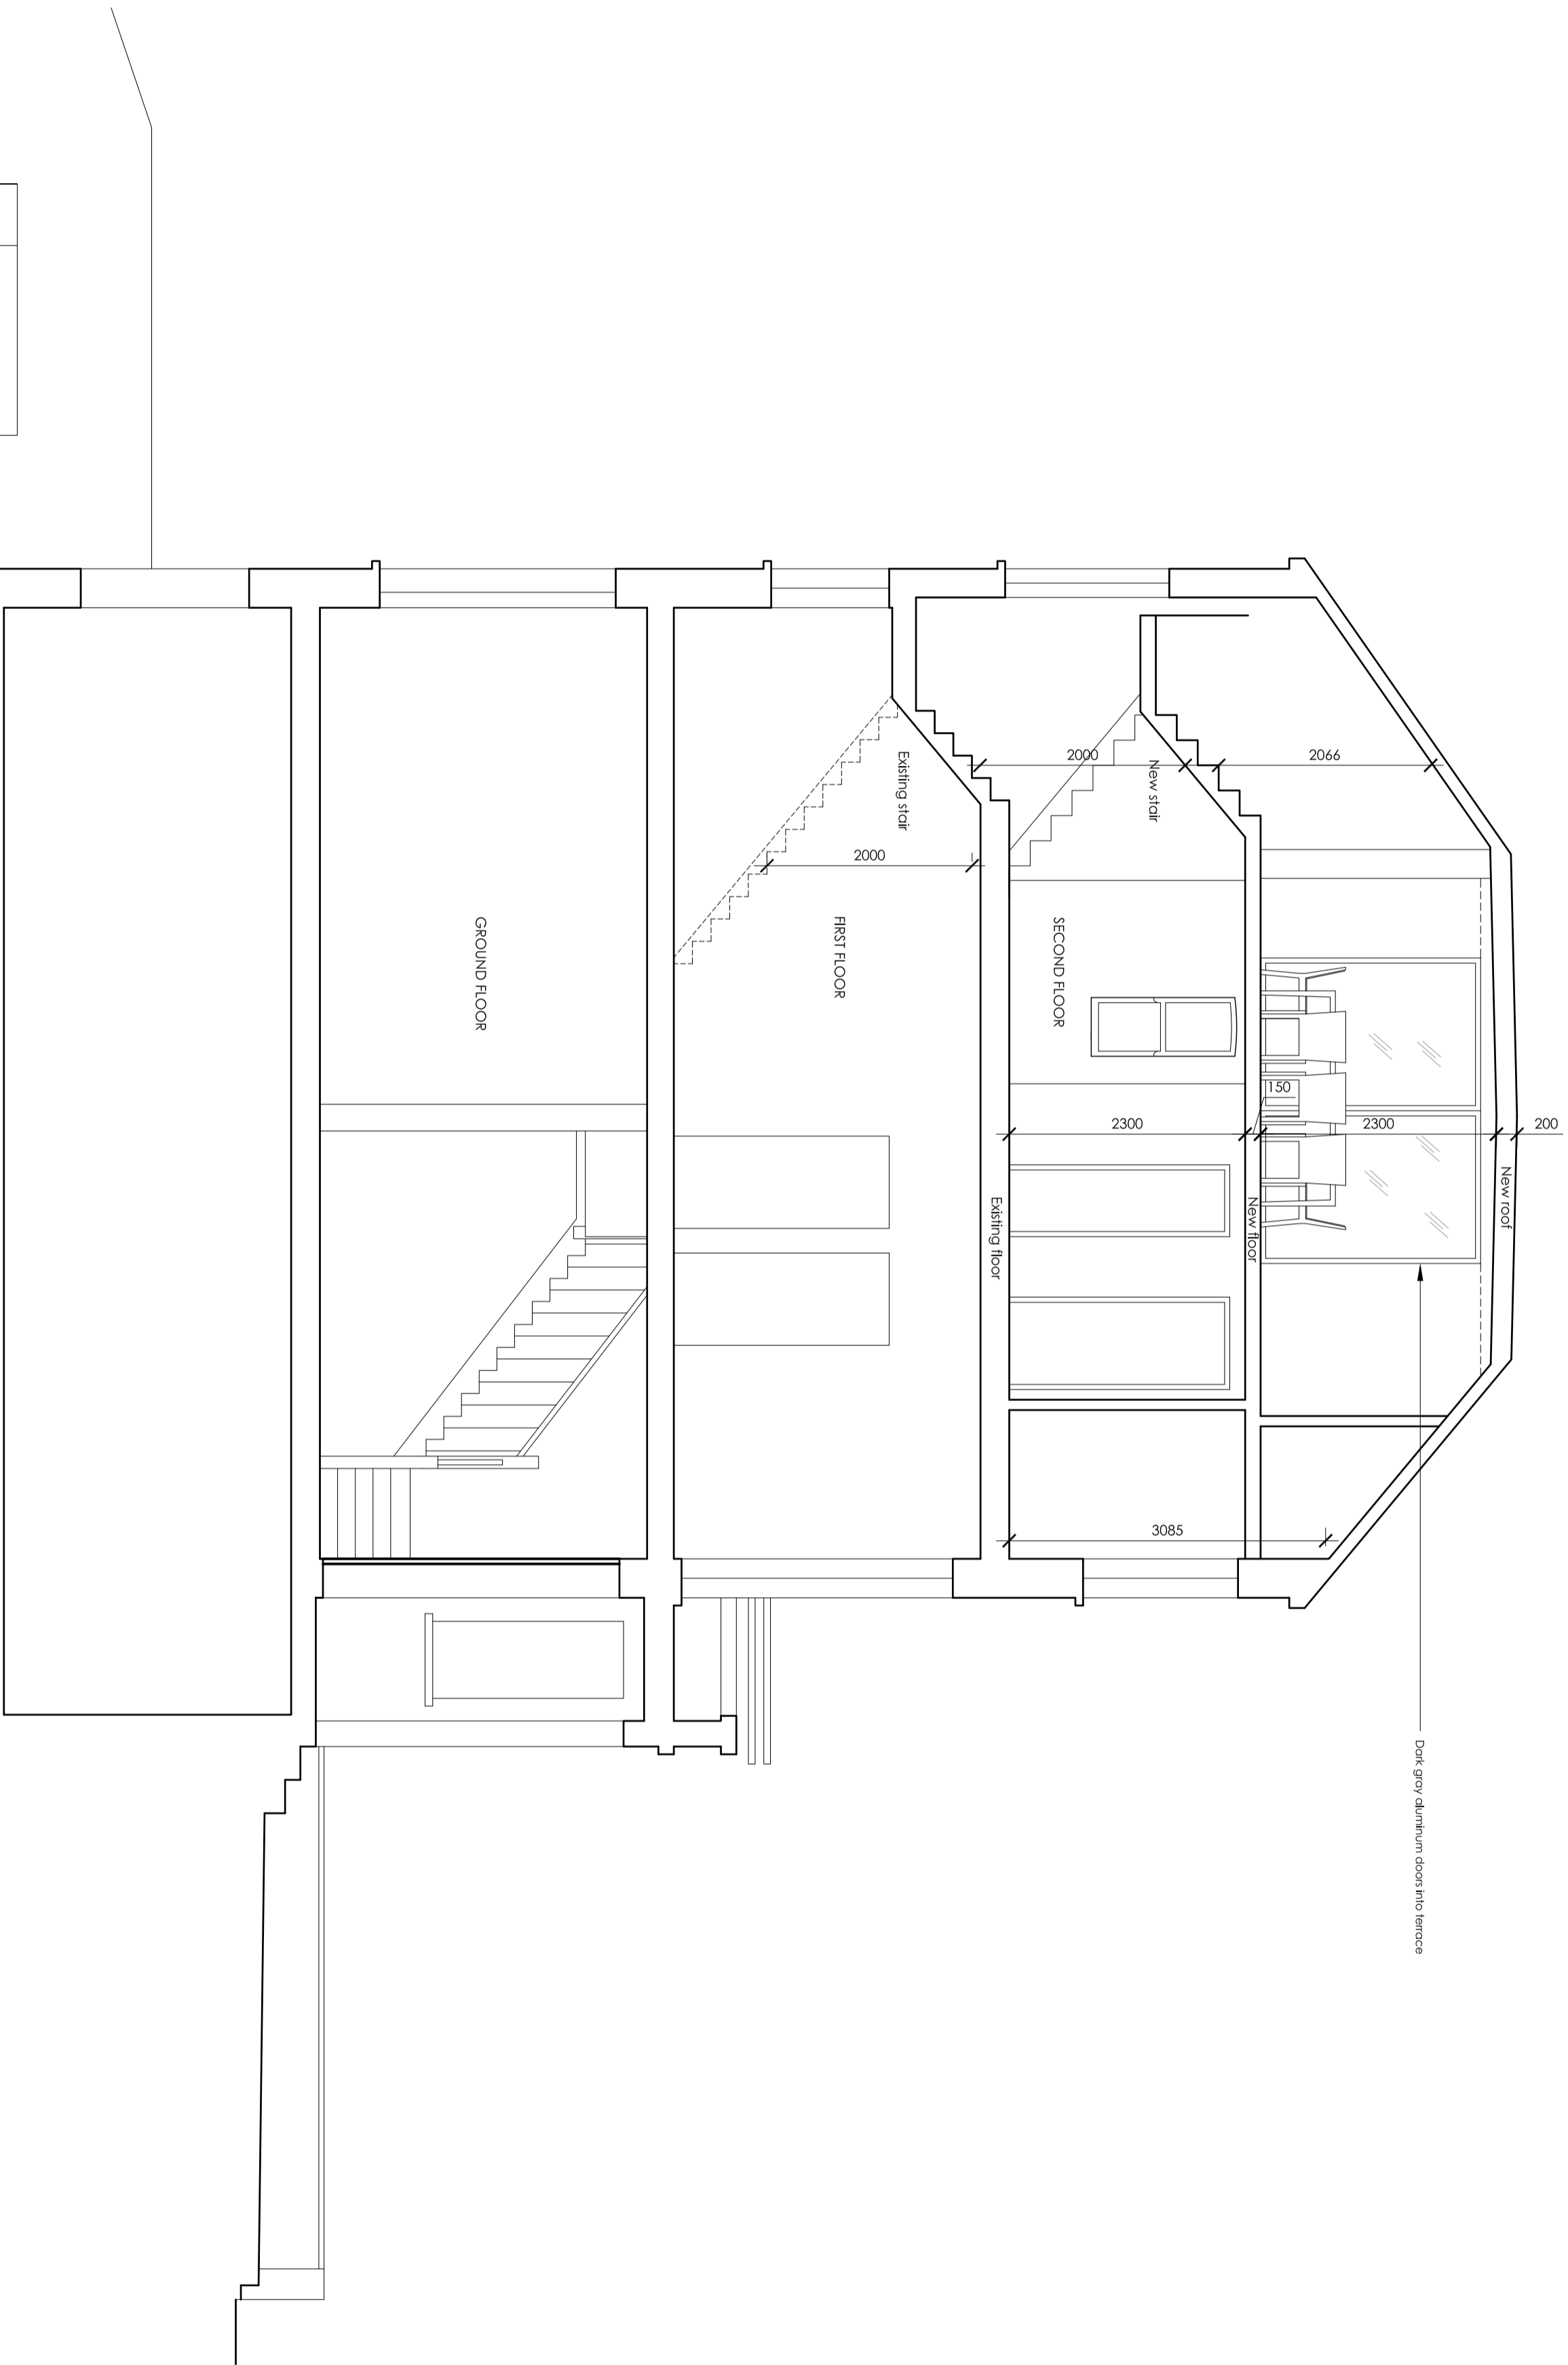

- Rev A- Change layout 05-12-2014
- Rev B Side roof terrace added 15-01-2015
- Rev C Side roof terrace removed 20-01-2015
- Rev D: Side roof terrace added 27-01-2015
- Rev E: Internal layout revised 18-03-2015

Martin Evans
Architects ©

18 Charlotte Road
London EC2A 3PB
Tel 020 7729 2474

JOB
62 PARLIAMENT HILL
HAMPTSTEAD, LONDON
NW3 2TJ

TITLE
PROPOSED SECTION AA

DATE	17.11.2014
SCALE	1:50 @ A2
DRAWN	GG

DRAWING NO. PAR-PL-GA-09E

PROPOSED SECTION AA

