
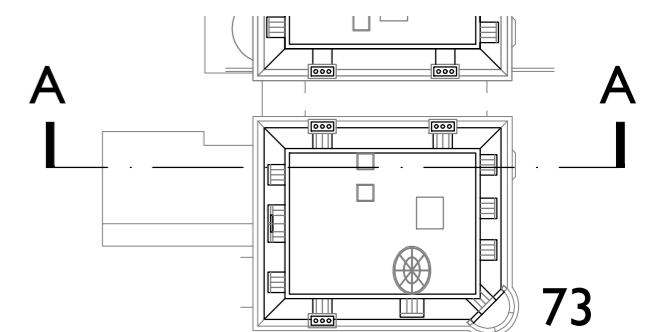


**1** Proposed Section AA: 73 Avenue Road  
**216** 1:100@A2

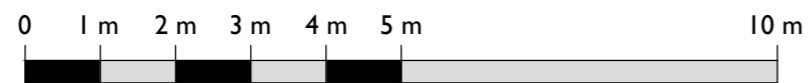


**Notes:**  
 Drawings are based on survey data and may not accurately represent what is physically present.  
 Do not scale from this drawing. All dimensions are to be verified on site before proceeding with the work.  
 All dimensions are in millimeters unless noted otherwise.  
 Purcell shall be notified in writing of any discrepancies.

B	11 Feb 2015	SB	NK	
A	28 Jan 2015	NK	NK	Design development alterations
First Issue 09 Dec 2014		SB	NK	
ISSUE	DATE	DRAWN	CHECKED	DESCRIPTION


**CLIENT** Deroda Investments Ltd  
**PROJECT** 73-75 Avenue Road  
 +0m = +45.592 OS data  
 --- Line of consented scheme 2011/2388/P

**DRAWING TITLE** Proposed Section AA  
**SIZE & SCALE** A2L 1:100@A2  
**DRAWING STATUS** ISSUED FOR PLANNING



**JOB NUMBER** 235897  
**DRAWING NO.** 216  
**REVISION** B

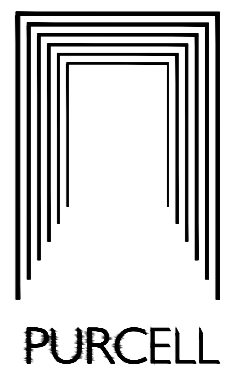



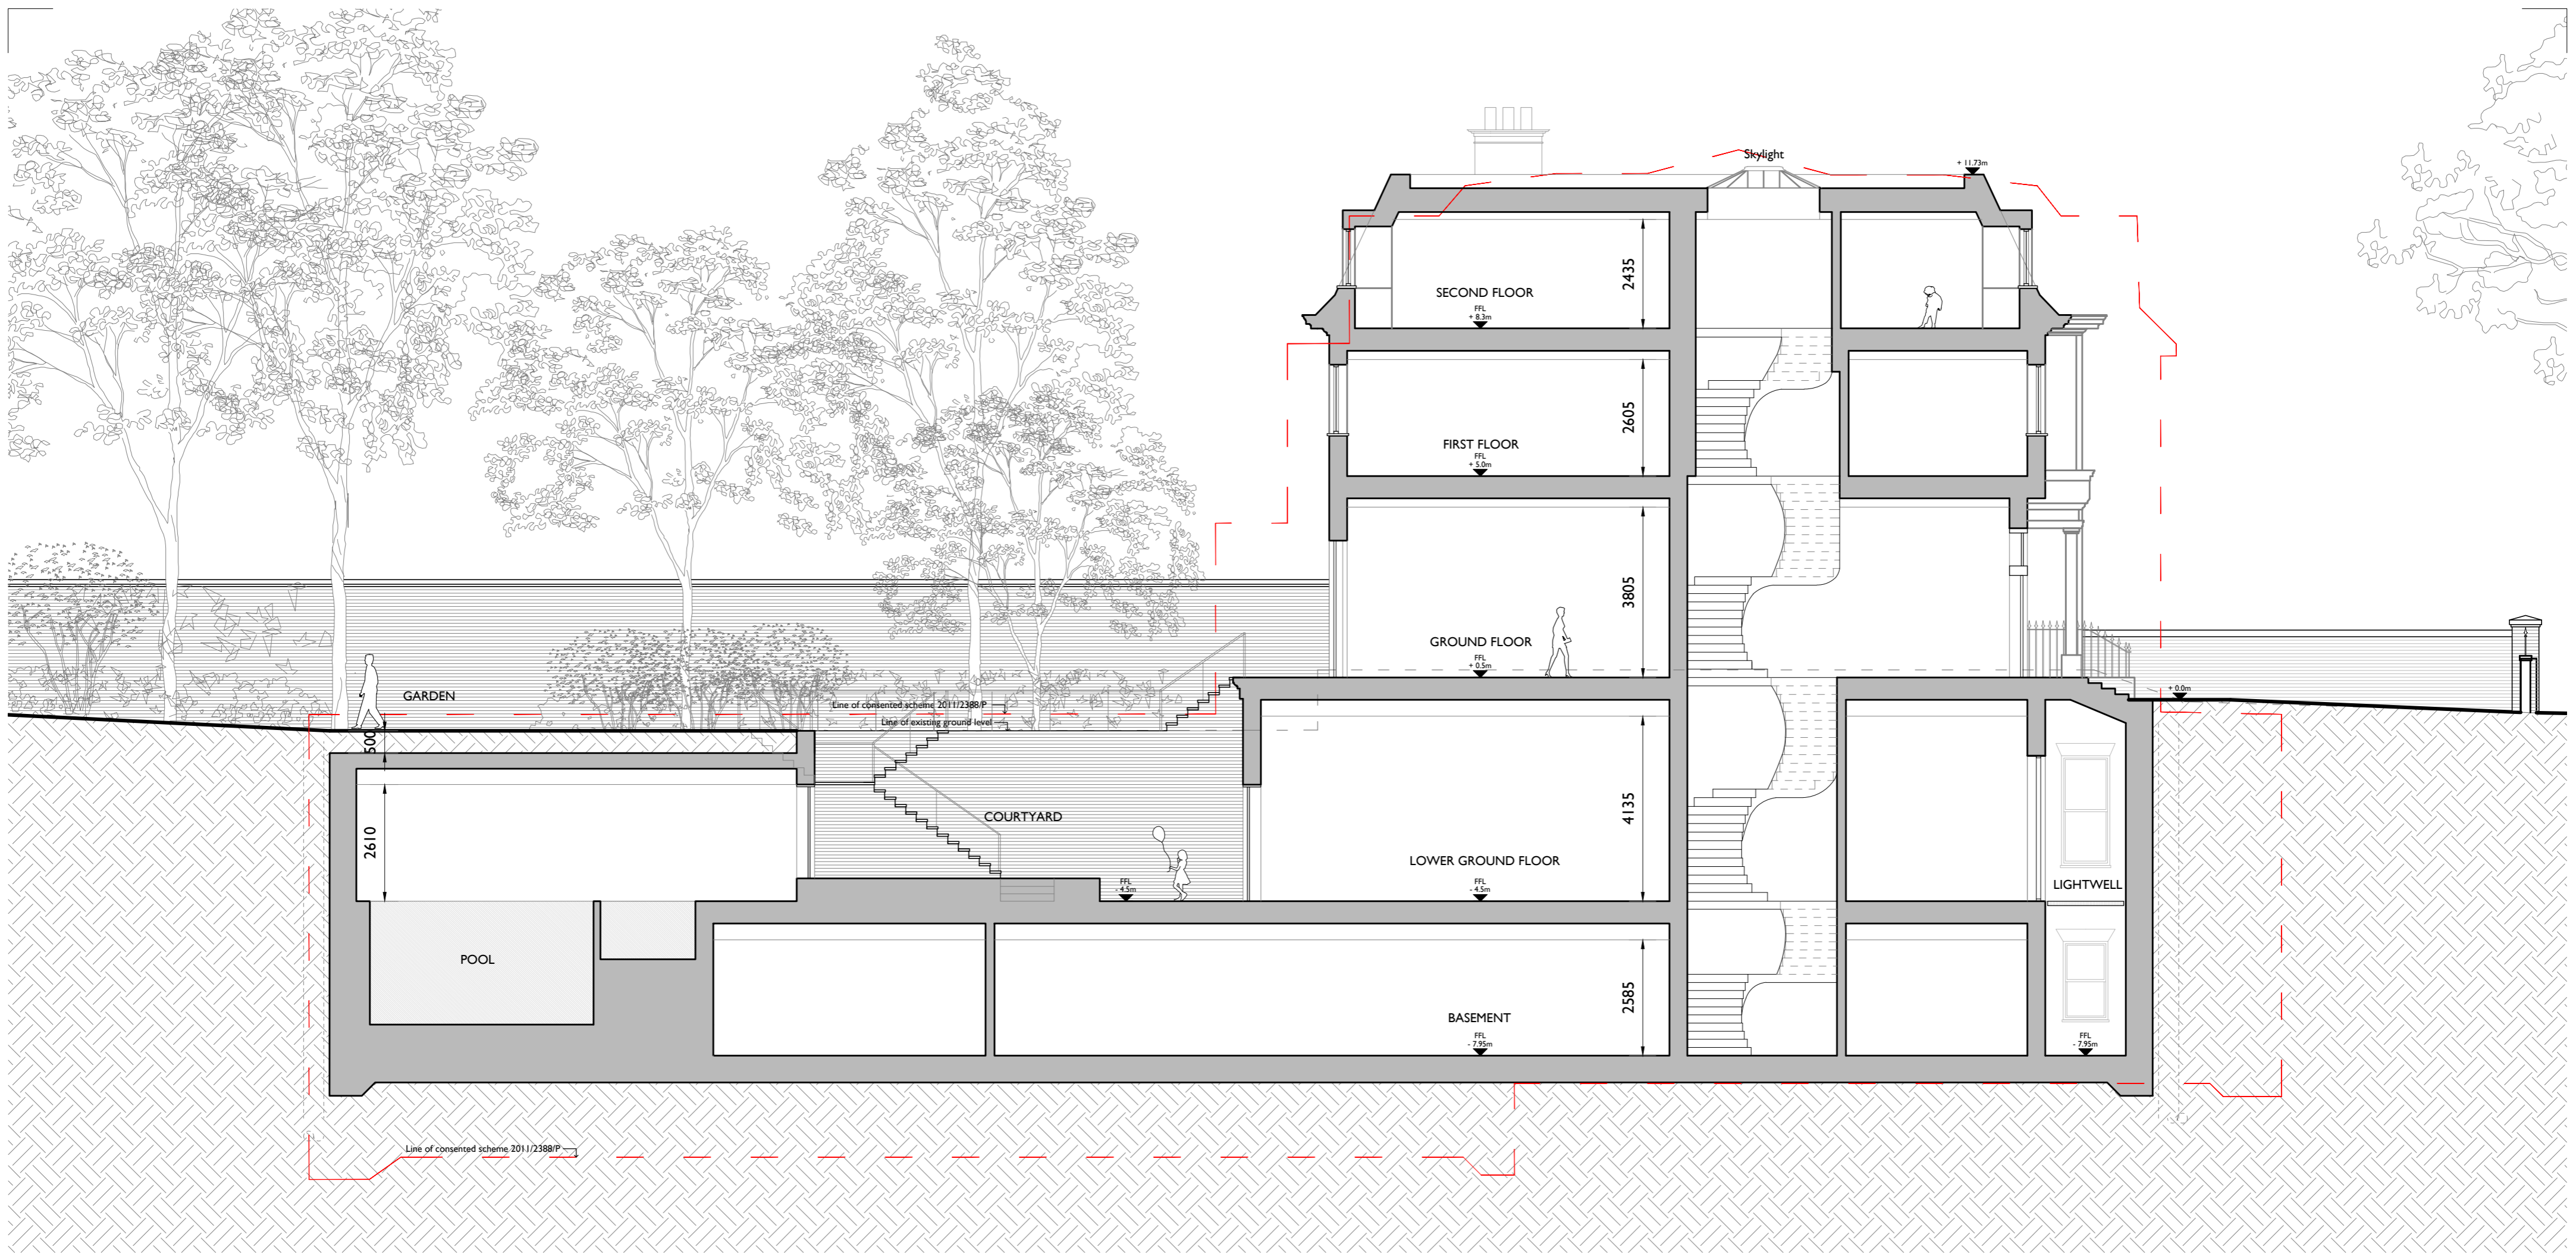

**I** Proposed Section BB: 75 Avenue Road  
217 1:100@A2

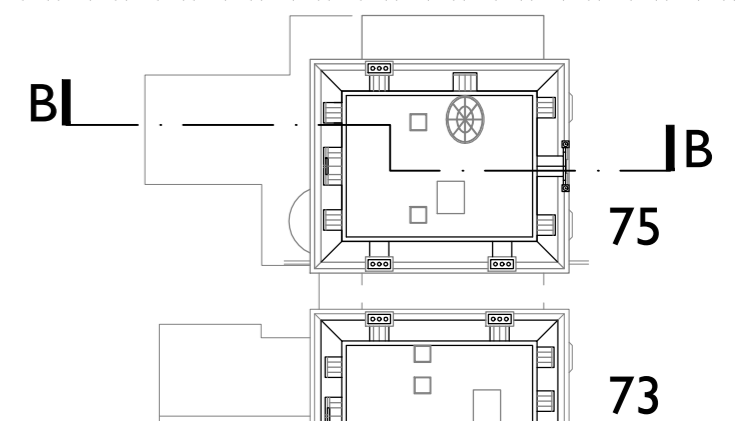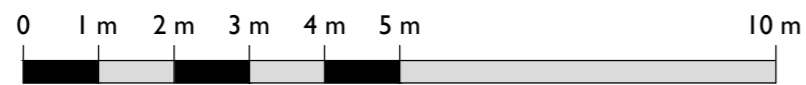

**Notes:**  
 Drawings are based on survey data and may not accurately represent what is physically present.  
 Do not scale from this drawing. All dimensions are to be verified on site before proceeding with the work.  
 All dimensions are in millimeters unless noted otherwise.  
 Purcell shall be notified in writing of any discrepancies.


B	11 Feb 2015	SB	NK	
A	28 Jan 2015	NK	NK	Design development alterations
First Issue 09 Dec 2014		SB	NK	
ISSUE	DATE	DRAWN	CHECKED	DESCRIPTION

**CLIENT** Deroda Investments Ltd  
**PROJECT** 73-75 Avenue Road  
 +0m = +45.592 OS data  
 Line of consented scheme 2011/2388/P

**DRAWING TITLE** Proposed Section BB  
**SIZE & SCALE** A2L 1:100@A2  
**DRAWING STATUS** ISSUED FOR PLANNING

**JOB NUMBER** 235897  
**DRAWING NO.** 217  
**REVISION** B  
**PURCELL**



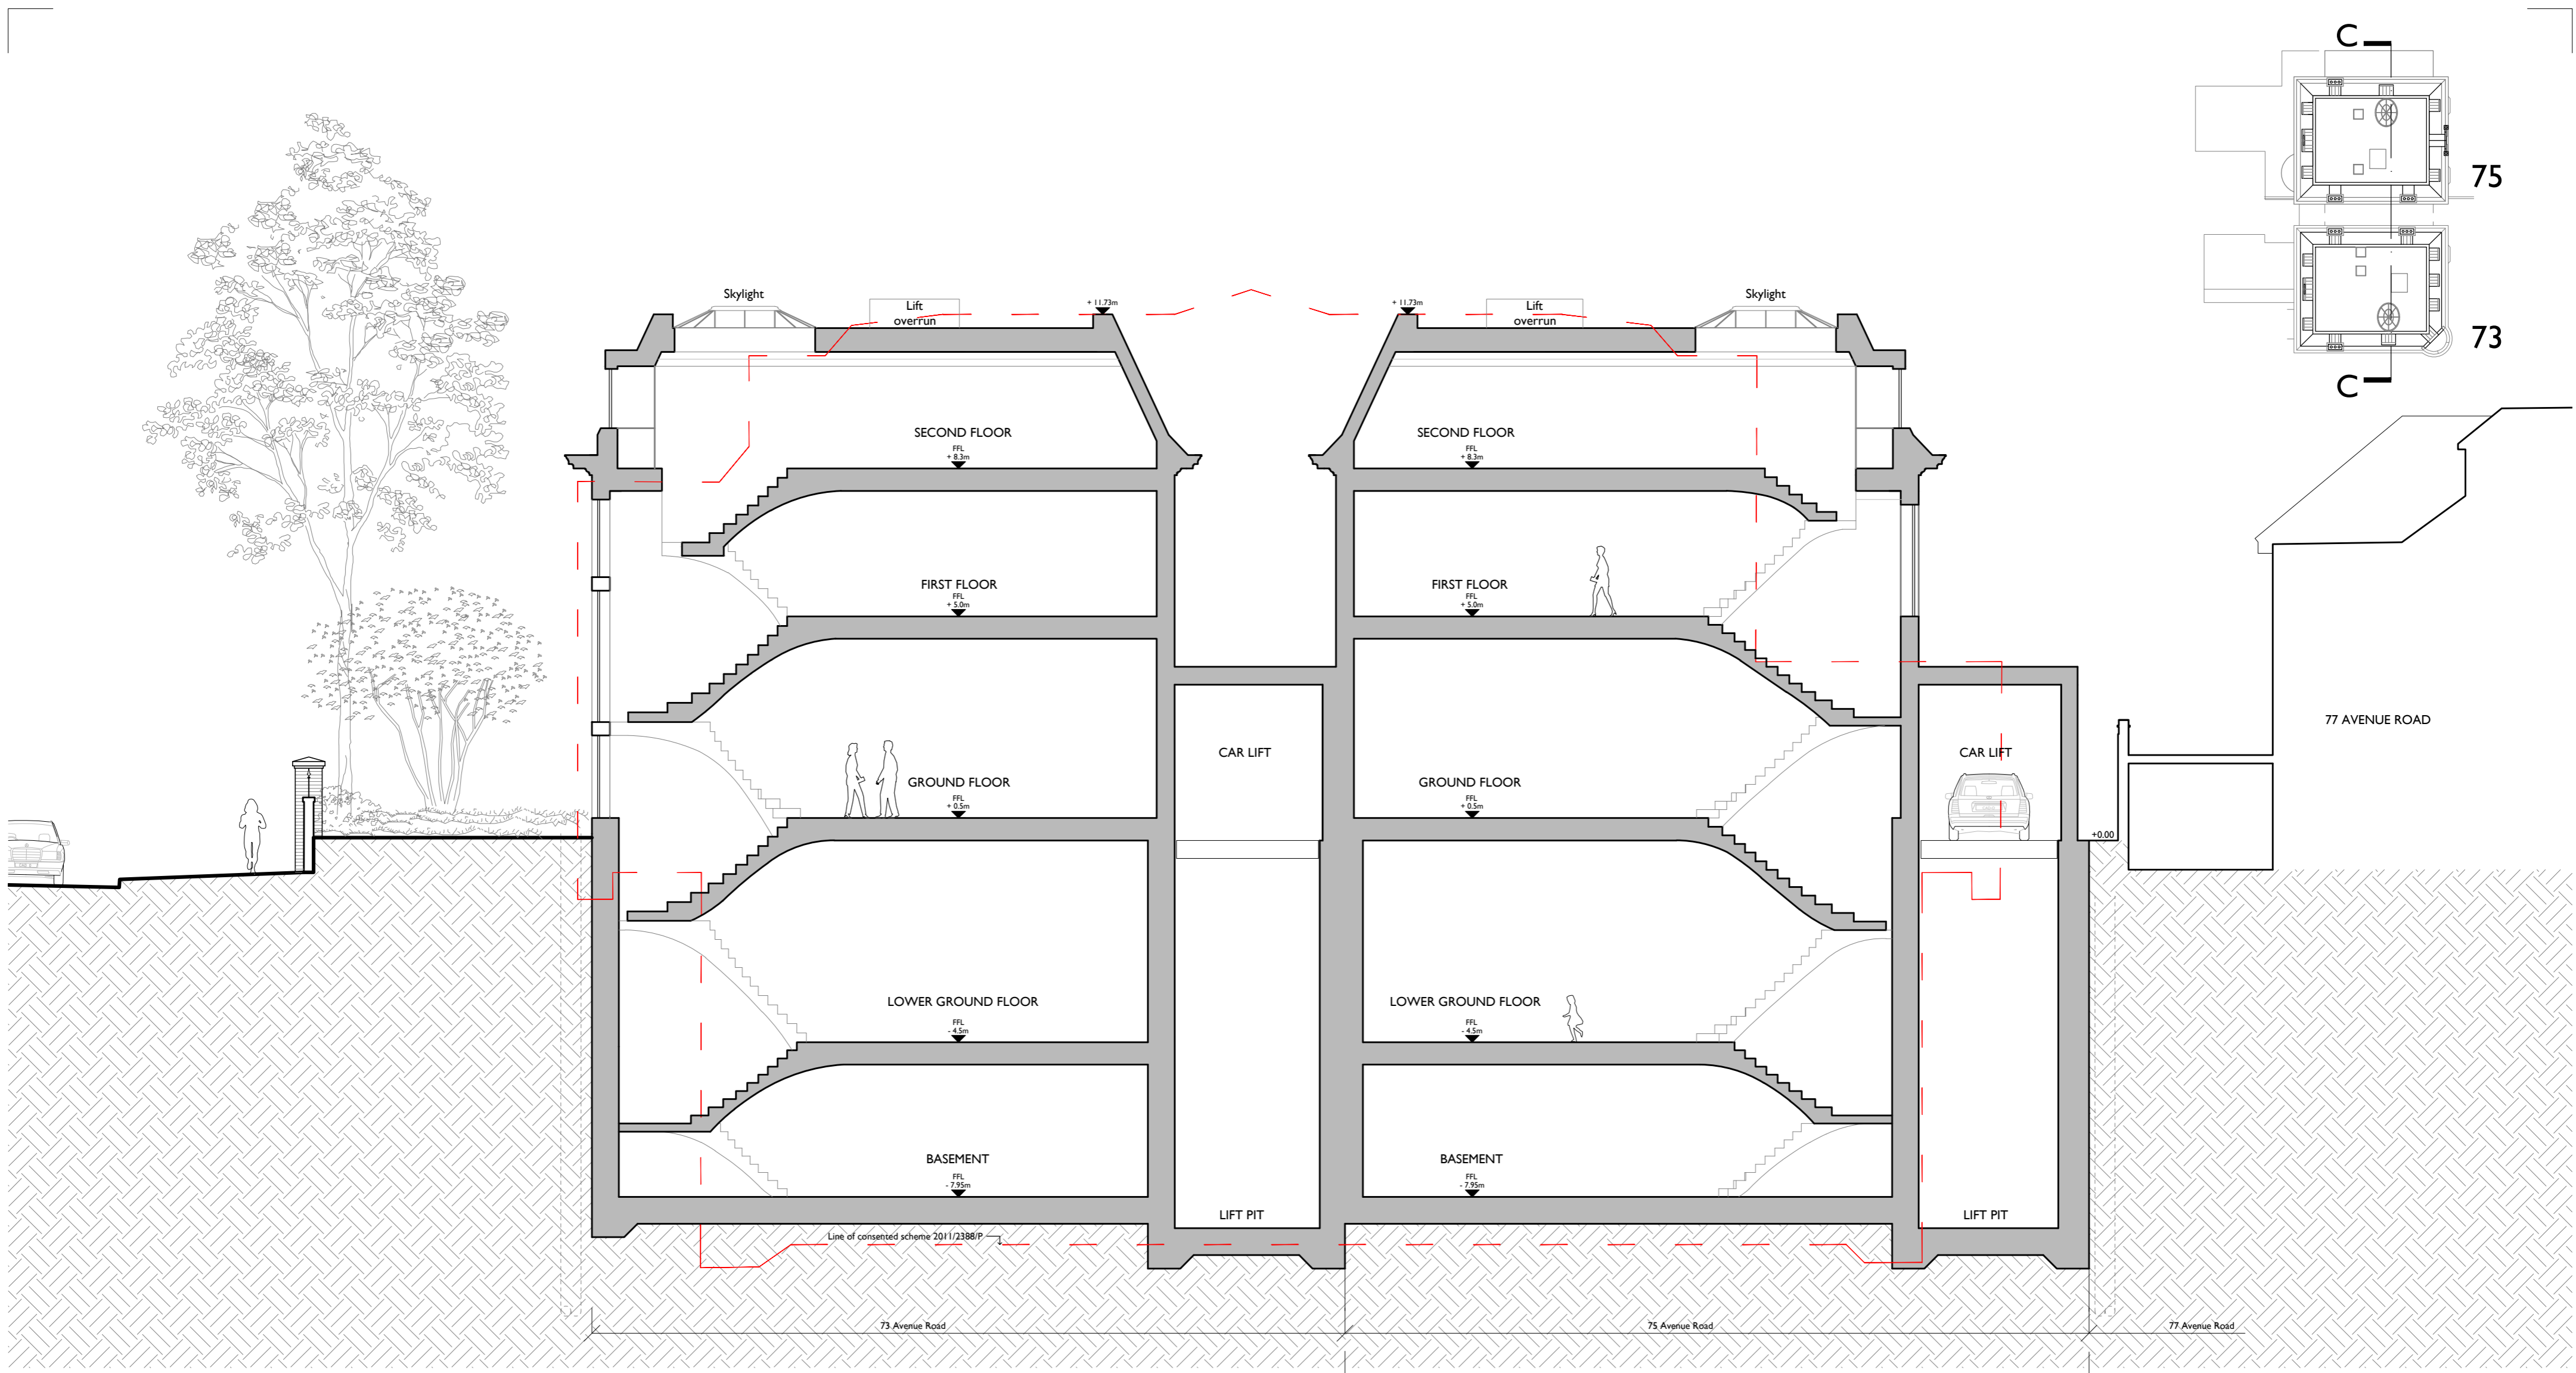

**I** Proposed Section CC  
**218** 1:100@A2




**Notes:**  
 Drawings are based on survey data and may not accurately represent what is physically present.  
 Do not scale from this drawing. All dimensions are to be verified on site before proceeding with the work.  
 All dimensions are in millimeters unless noted otherwise.  
 Purcell shall be notified in writing of any discrepancies.



A	11 Feb 2015	SB	NK	
	First Issue 09 Dec 2014		NK	
ISSUE	DATE	DRAWN	CHECKED	DESCRIPTION

**CLIENT** Deroda Investments Ltd  
**PROJECT** 73-75 Avenue Road  
 +0m = +45.592 OS data  
 - - - - - Line of consented scheme 2011/2388/P


**DRAWING TITLE** Proposed Section CC  
**SIZE & SCALE** A2L 1:100@A2  
**DRAWING STATUS** ISSUED FOR PLANNING

**JOB NUMBER** 235897  
**DRAWING NO.** 218  
**REVISION** A

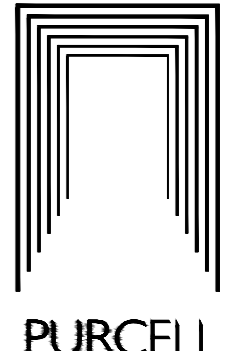

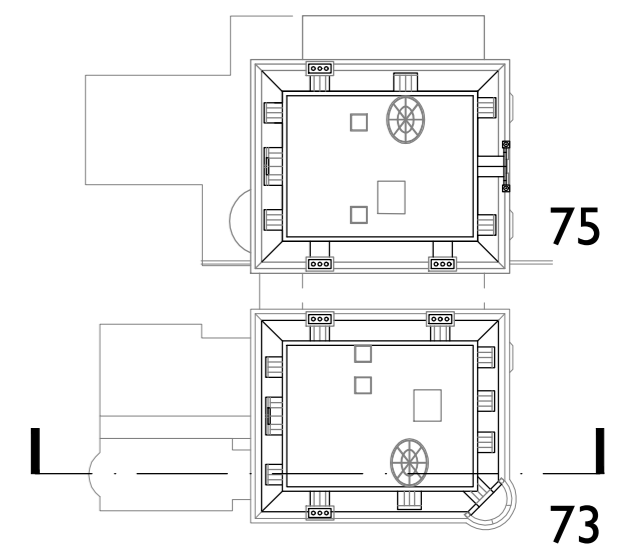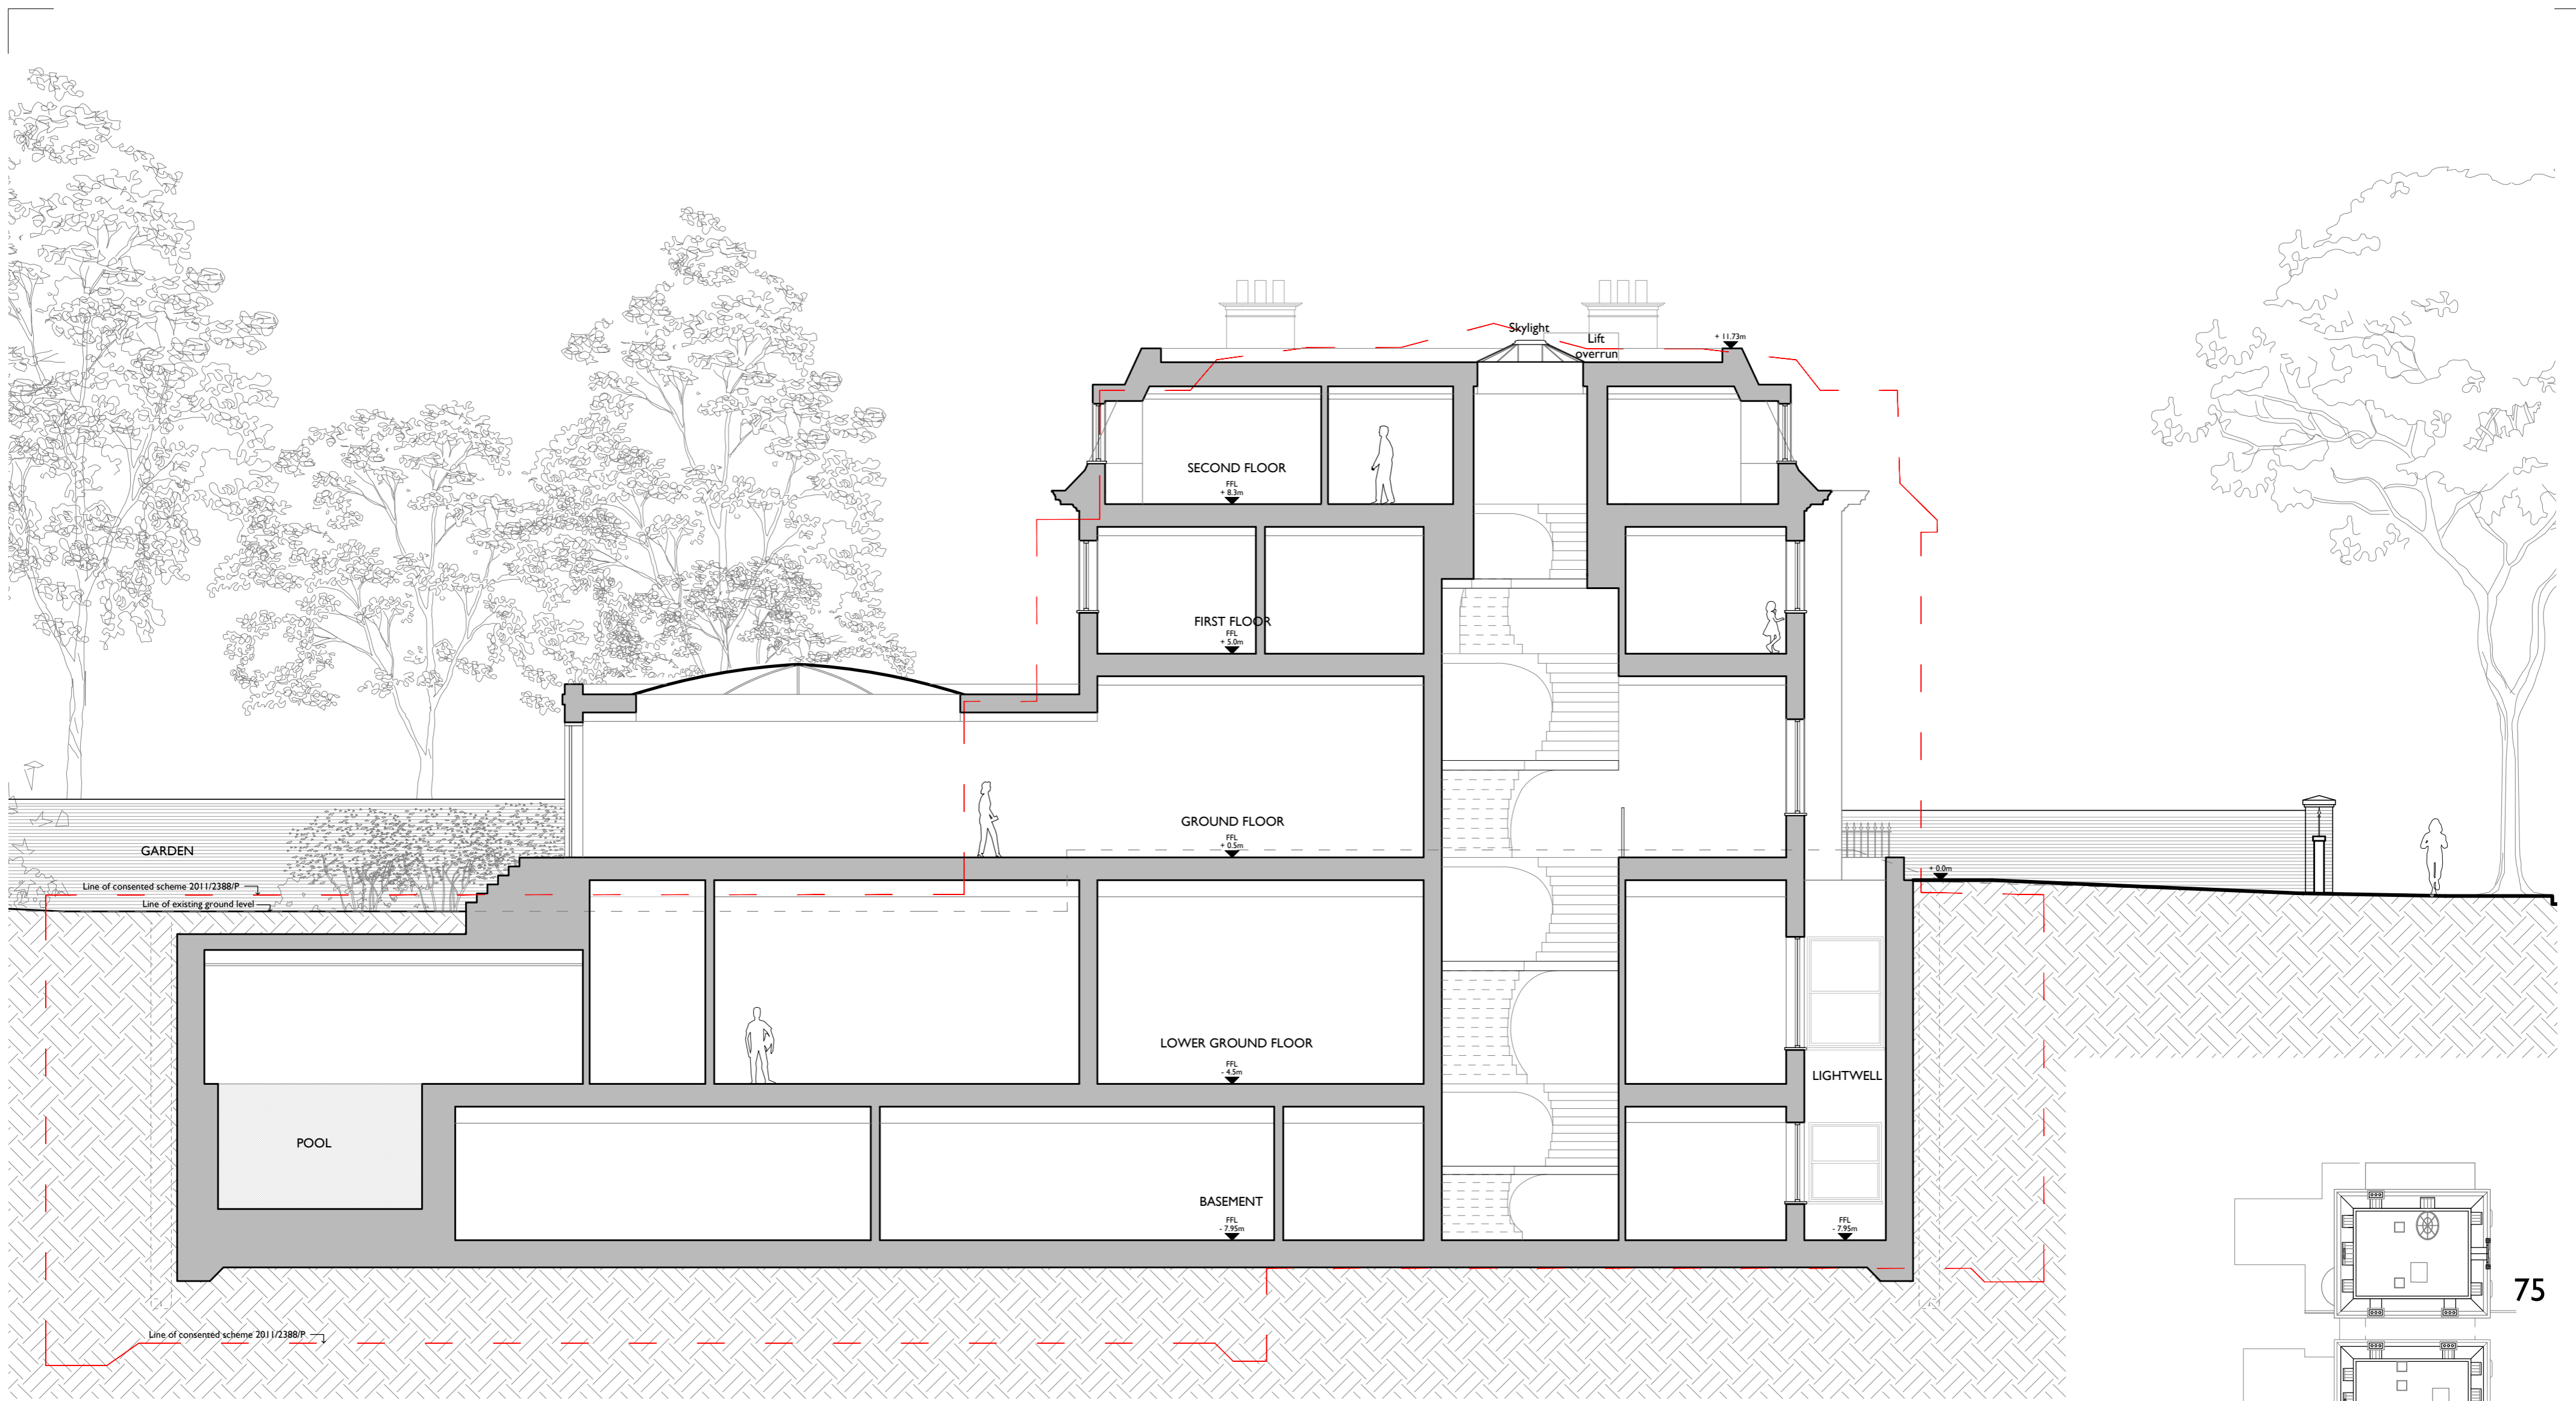

**1** Proposed Section DD: 73 Avenue Road  
**219** 1:100 @ A2

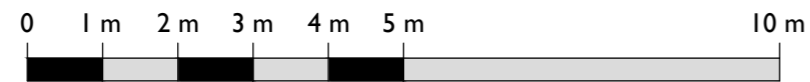

**Notes:**  
 Drawings are based on survey data and may not accurately represent what is physically present.  
 Do not scale from this drawing. All dimensions are to be verified on site before proceeding with the work.  
 All dimensions are in millimeters unless noted otherwise.  
 Purcell shall be notified in writing of any discrepancies.

ISSUE	DATE	DRAWN	CHECKED	DESCRIPTION
	18 Mar 2015		NK	

**CLIENT** Deroda Investment Ltd  
**PROJECT** 73-75 Avenue Road  
 +0m = +45.592 OS data    - - - - Line of consented scheme 2011/2388/P

**DRAWING TITLE** Proposed Section DD  
**SIZE & SCALE** A2L 1:100@A2  
**DRAWING STATUS** ISSUED FOR PLANNING

**JOB NUMBER** 235897  
**DRAWING NO.** 219  
**REVISION** -

