


**GENERAL NOTES**

This drawing to be read in conjunction with all relevant drawings & specifications. The drawings are to be used for construction unless it is noted on the drawing that it is issued for construction.

**DRAWING NOTES**


CDM Regulations		
Hazards	Control Measures	Risk Assessment

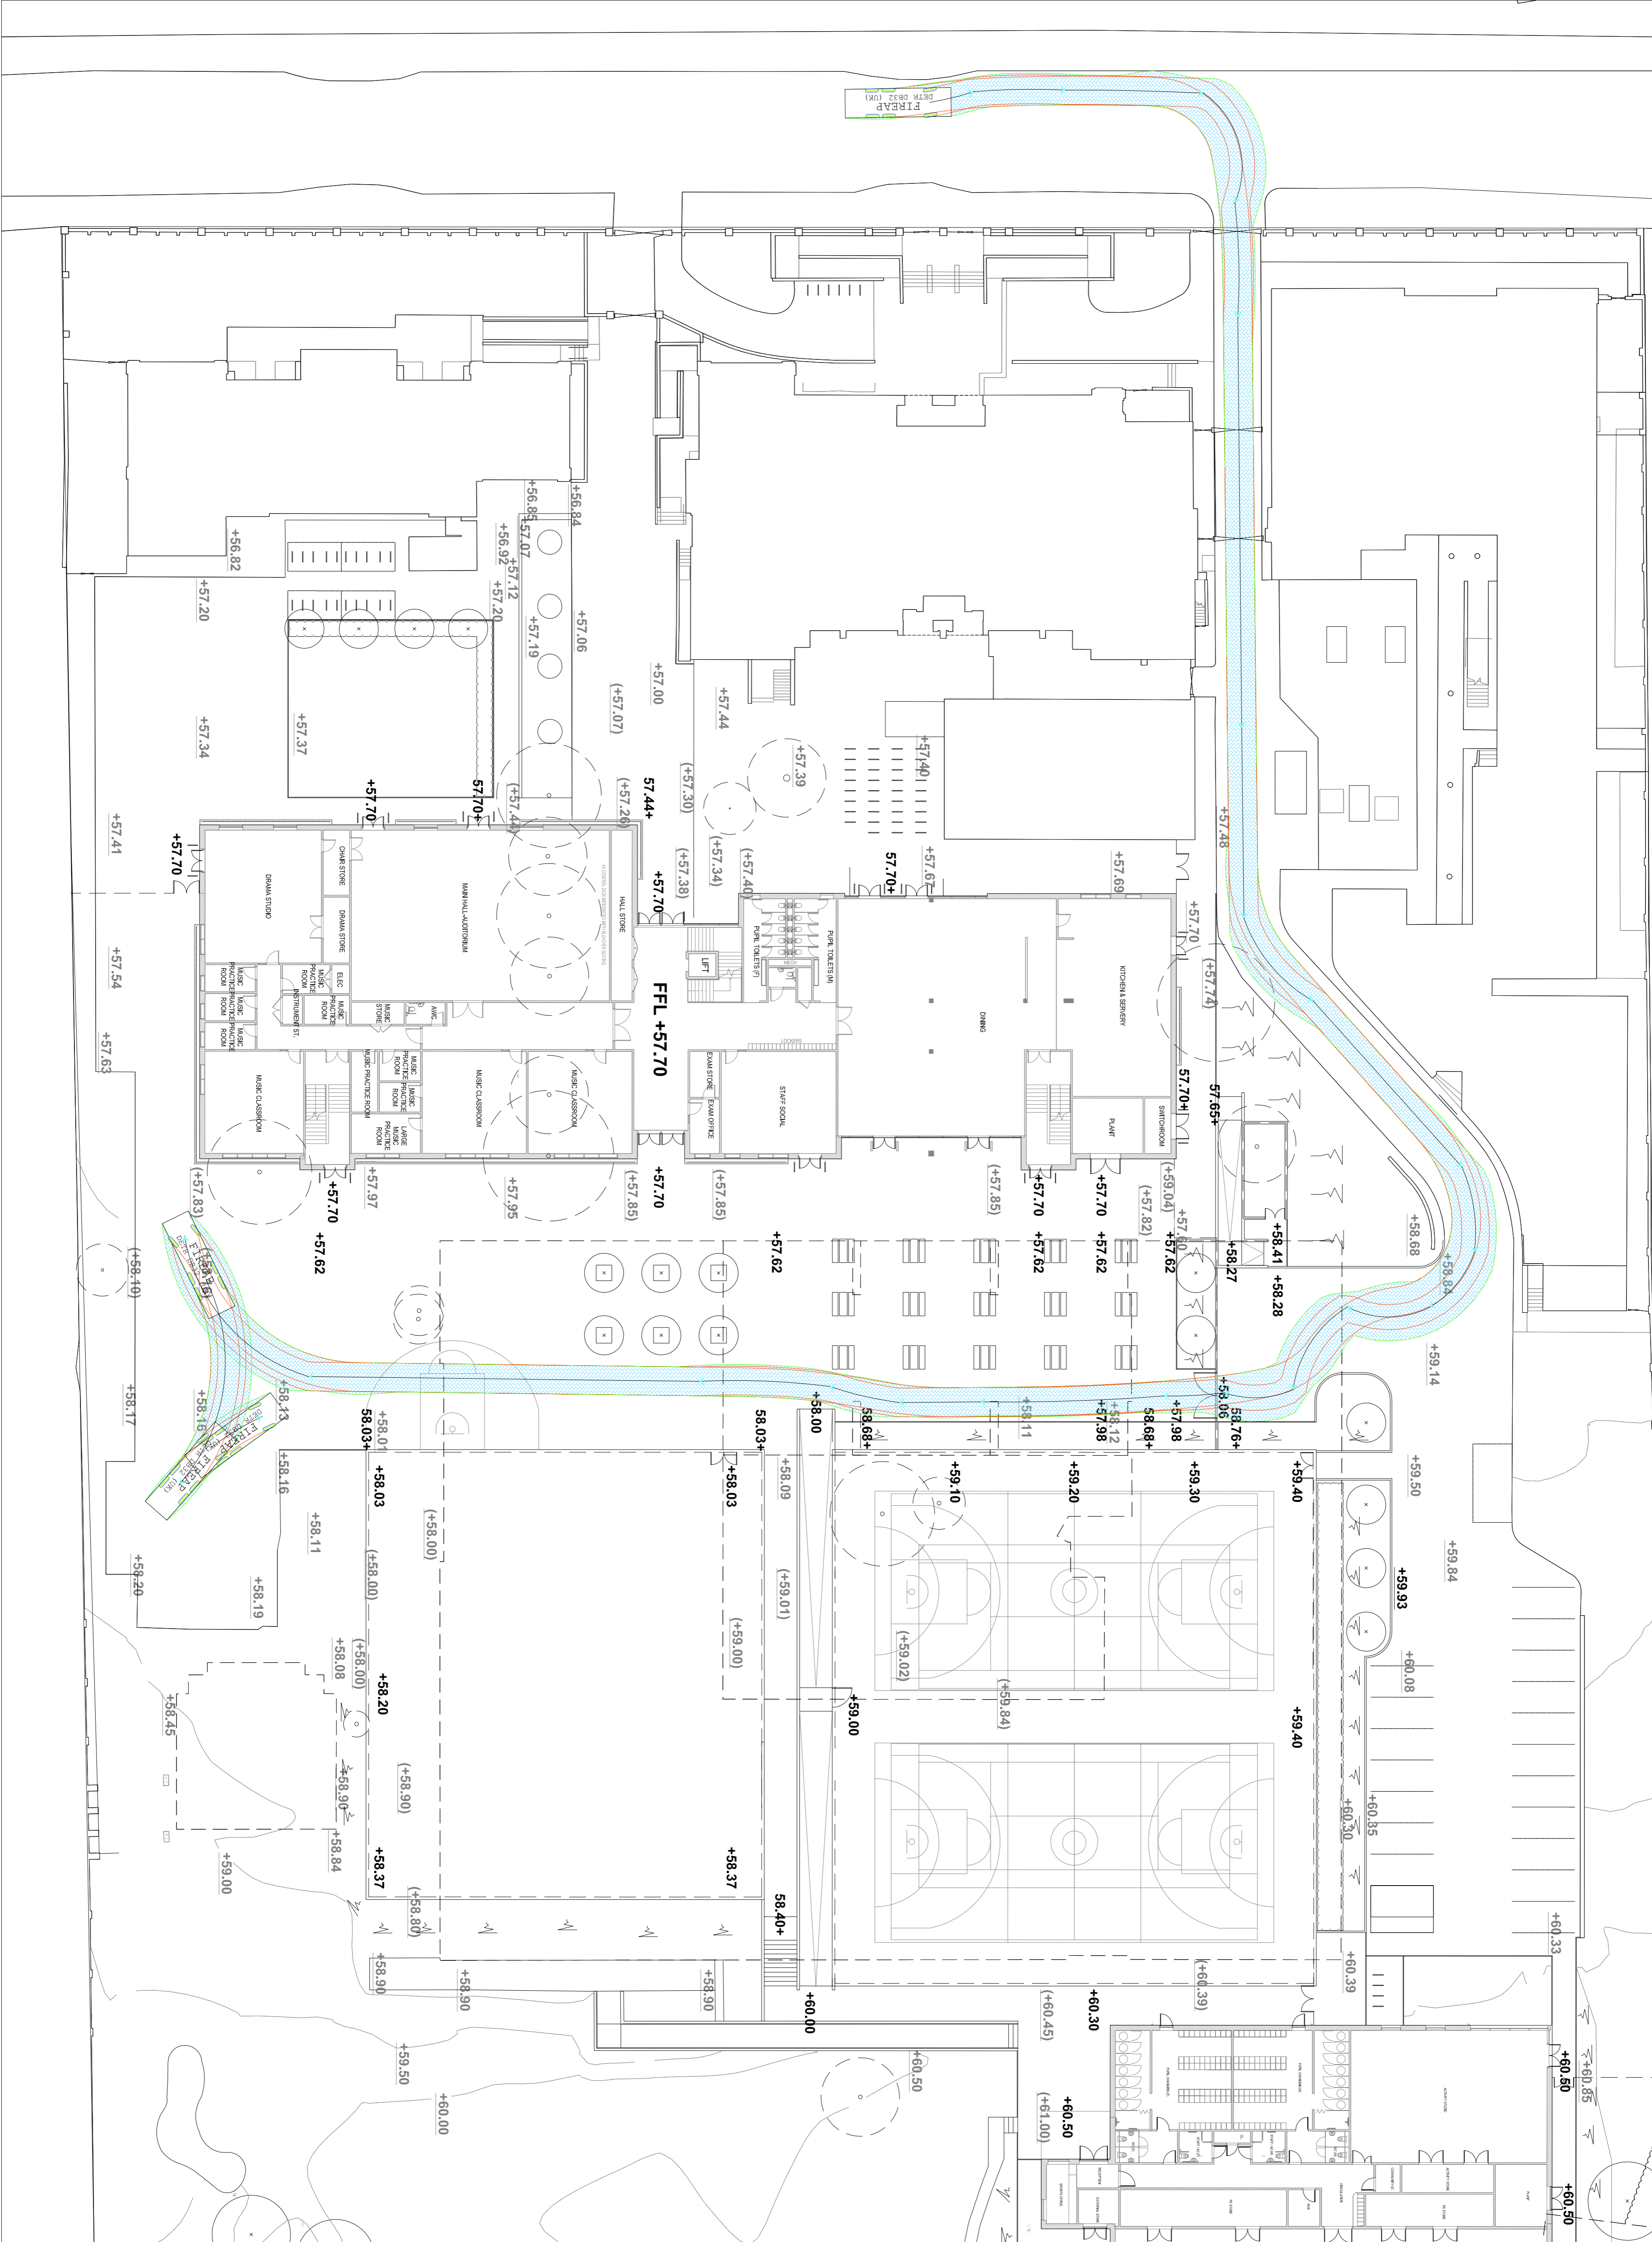

**CLIENT:**  
**Wates Engineering**

**PROJECT TITLE:**  
Hampstead Secondary school  
Westbere Road

**DRAWING TITLE:**  
Swept path analysis sheet 02  
at completion

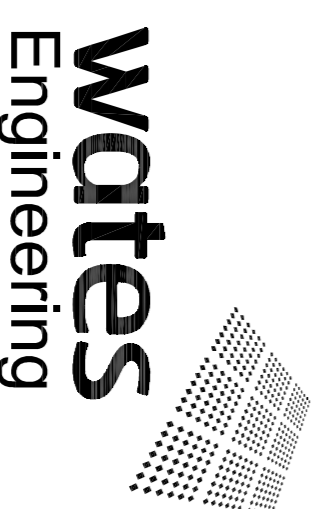

Wates House  
Station Approach  
Leatherhead  
Surrey.  
KT22 7SW  
T +44 (0) 1372 861000  
F +44 (0) 1372 861131  
www.wates.co.uk

REV	DATE	BY	DESCRIPTION	CHK

**ISSUED FOR:**  
**INFORMATION**

DATE:	DRAWN:	CHECKED:	APPROVED:

SCALE: 1:250@ A1

DRAWING NO.:	Rev:
517.15.002	A00

Fire appliance access to new teaching block