


GENERAL NOTES

This drawing to be read in conjunction with all relevant drawings & specifications. The drawing is to be used for construction unless it is noted on the drawing that it is issued for construction.

DRAWING NOTES

CDM Regulations		
Hazards	Control Measures	Risk Assessment

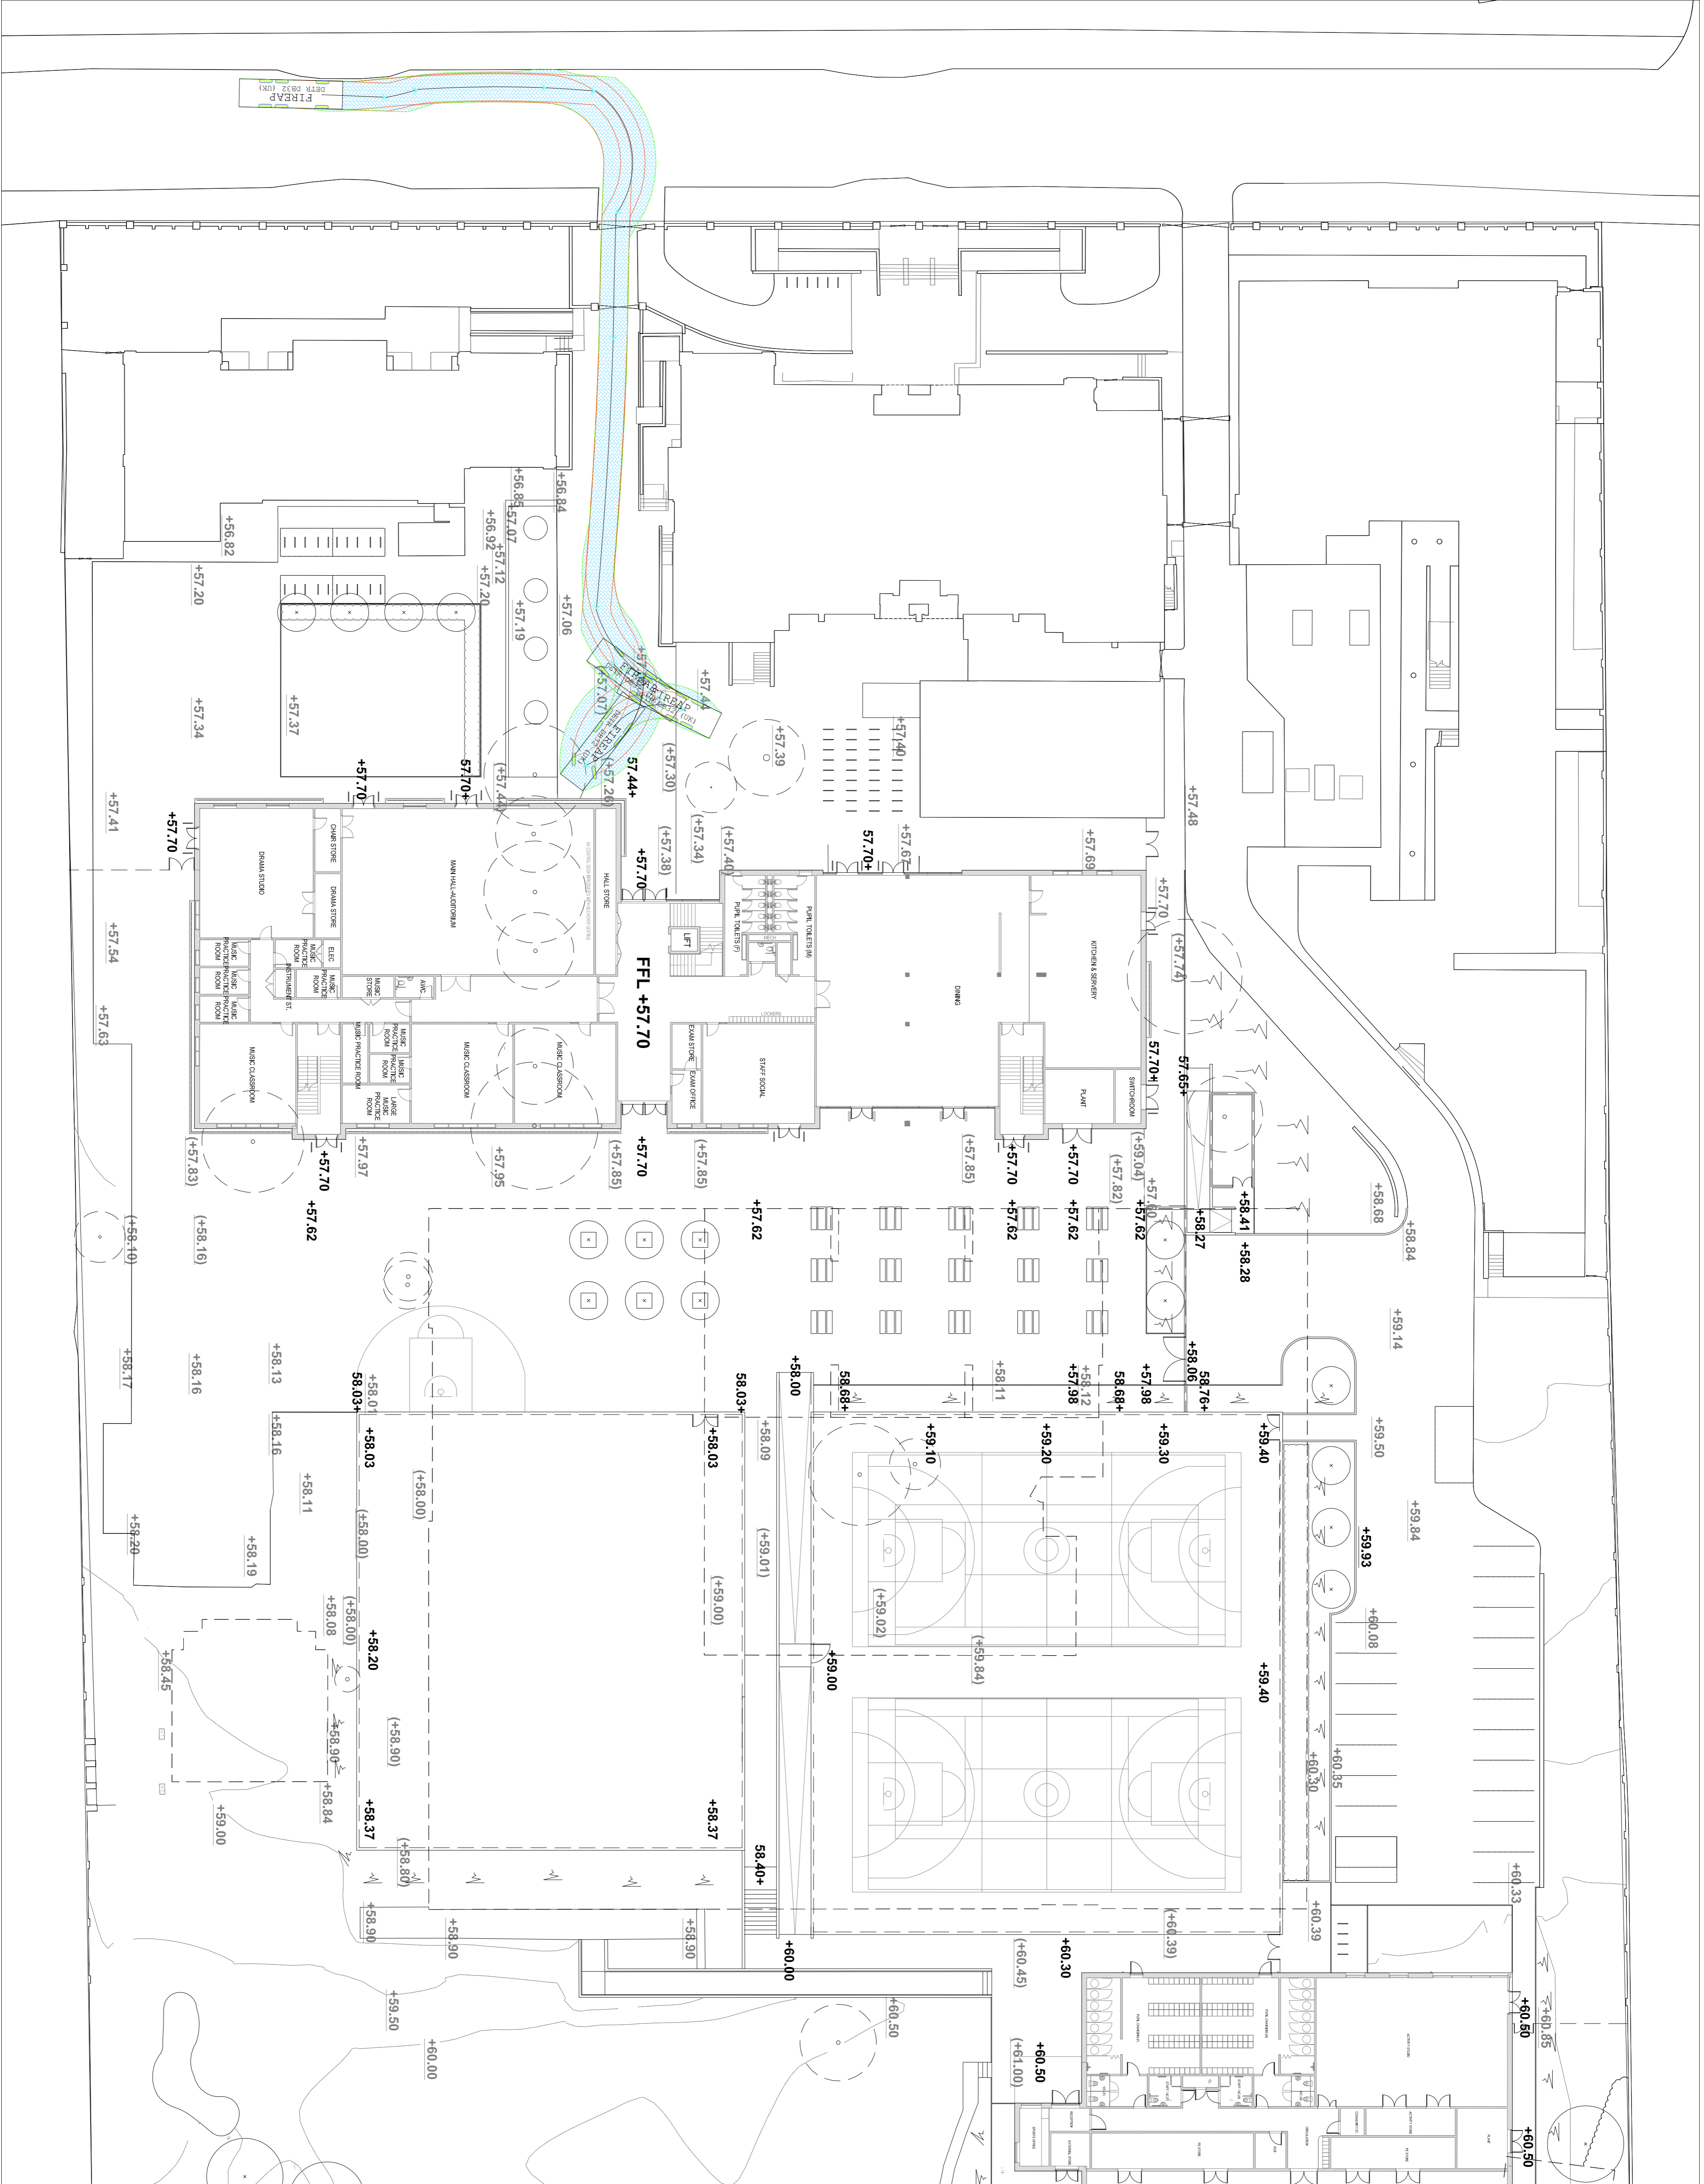

REVISIONS

REV	DATE	BY	DESCRIPTION	CHK

CLIENT:

Wates House
Station Approach
Leatherhead
Surrey.
KT22 7SW
T +44 (0) 1372 861000
F +44 (0) 1372 861131
www.wates.co.uk



PROJECT TITLE:
Hampstead Secondary school
Westbere Road

DRAWING TITLE:
Swept path analysis sheet 03
at completion

DATE:	DRAWN:	CHECKED:	APPROVED:

SCALE: 1:250@ A1

DRAWING No.: 517.15.003

Rev: A00

Fire appliance access to alternative entrance