


NOTES:
 DO NOT SCALE THIS DRAWING FIGURED DIMENSIONS ONLY TO BE WORKED TO. REPORT ANY DISCREPANCIES
 THIS DRAWING TO BE READ IN CONJUNCTION WITH STRUCTURAL DRAWINGS

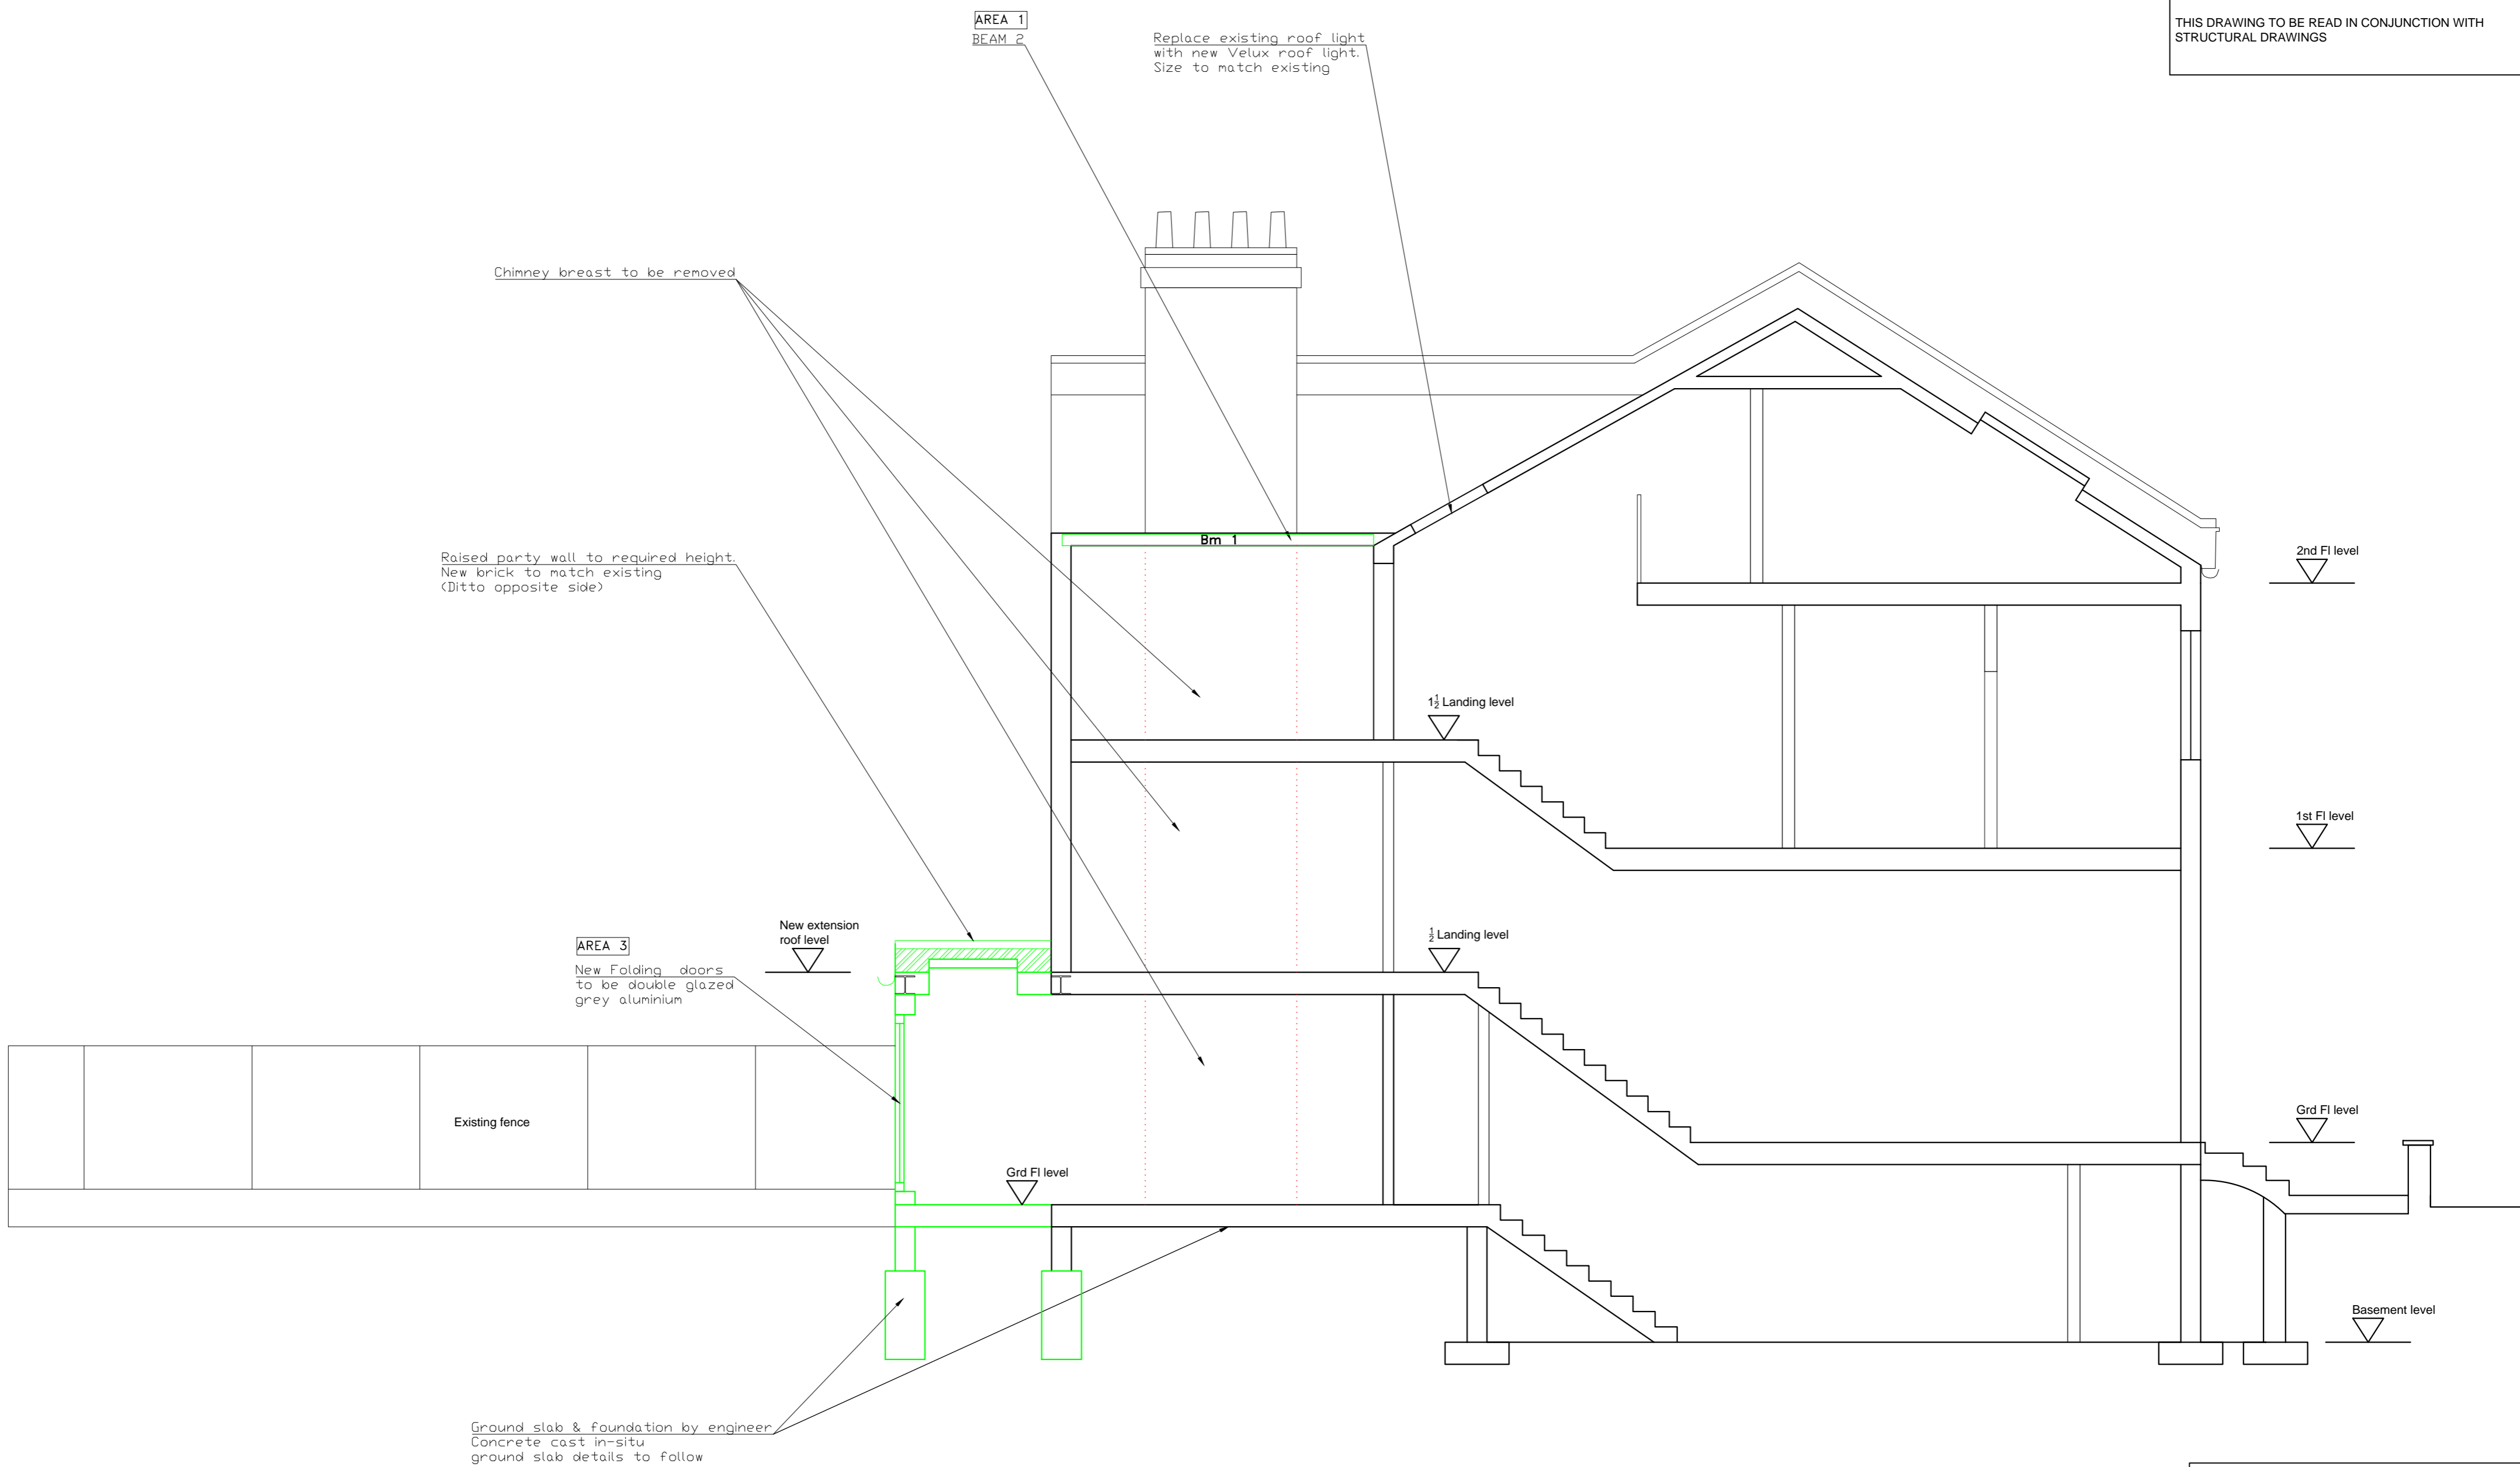

AREA 1
 BEAM 2

Replace existing roof light with new Velux roof light. Size to match existing

Chimney breast to be removed

Raised party wall to required height. New brick to match existing (Ditto opposite side)

AREA 3
 New Folding doors to be double glazed grey aluminium

New extension roof level

Existing fence

Grd Fl level

1 1/2 Landing level

1 1/2 Landing level

2nd Fl level

1st Fl level

Grd Fl level

Basement level

Ground slab & foundation by engineer. Concrete cast in-situ. ground slab details to follow

PROPOSED SECTION AA

ISSUED FOR LOCAL AUTHORITY PLANNING APPROVAL

Client
 Mr & Mrs Symonds

Project
 6 Pandora Road, West Hampstead
 London NW6 1TT

Title
 Proposed Section AA

Rev	Date	Made by	Amendments
-	-	-	-

Date MAR 15	Drawn DGI	Ckd SLS
Scale 1:50@A2	Job No.	Dwg N. 17
		Rev. -