


NOTES:
 DO NOT SCALE THIS DRAWING FIGURED DIMENSIONS ONLY TO BE WORKED TO. REPORT ANY DISCREPANCIES
 THIS DRAWING TO BE READ IN CONJUNCTION WITH STRUCTURAL DRAWINGS

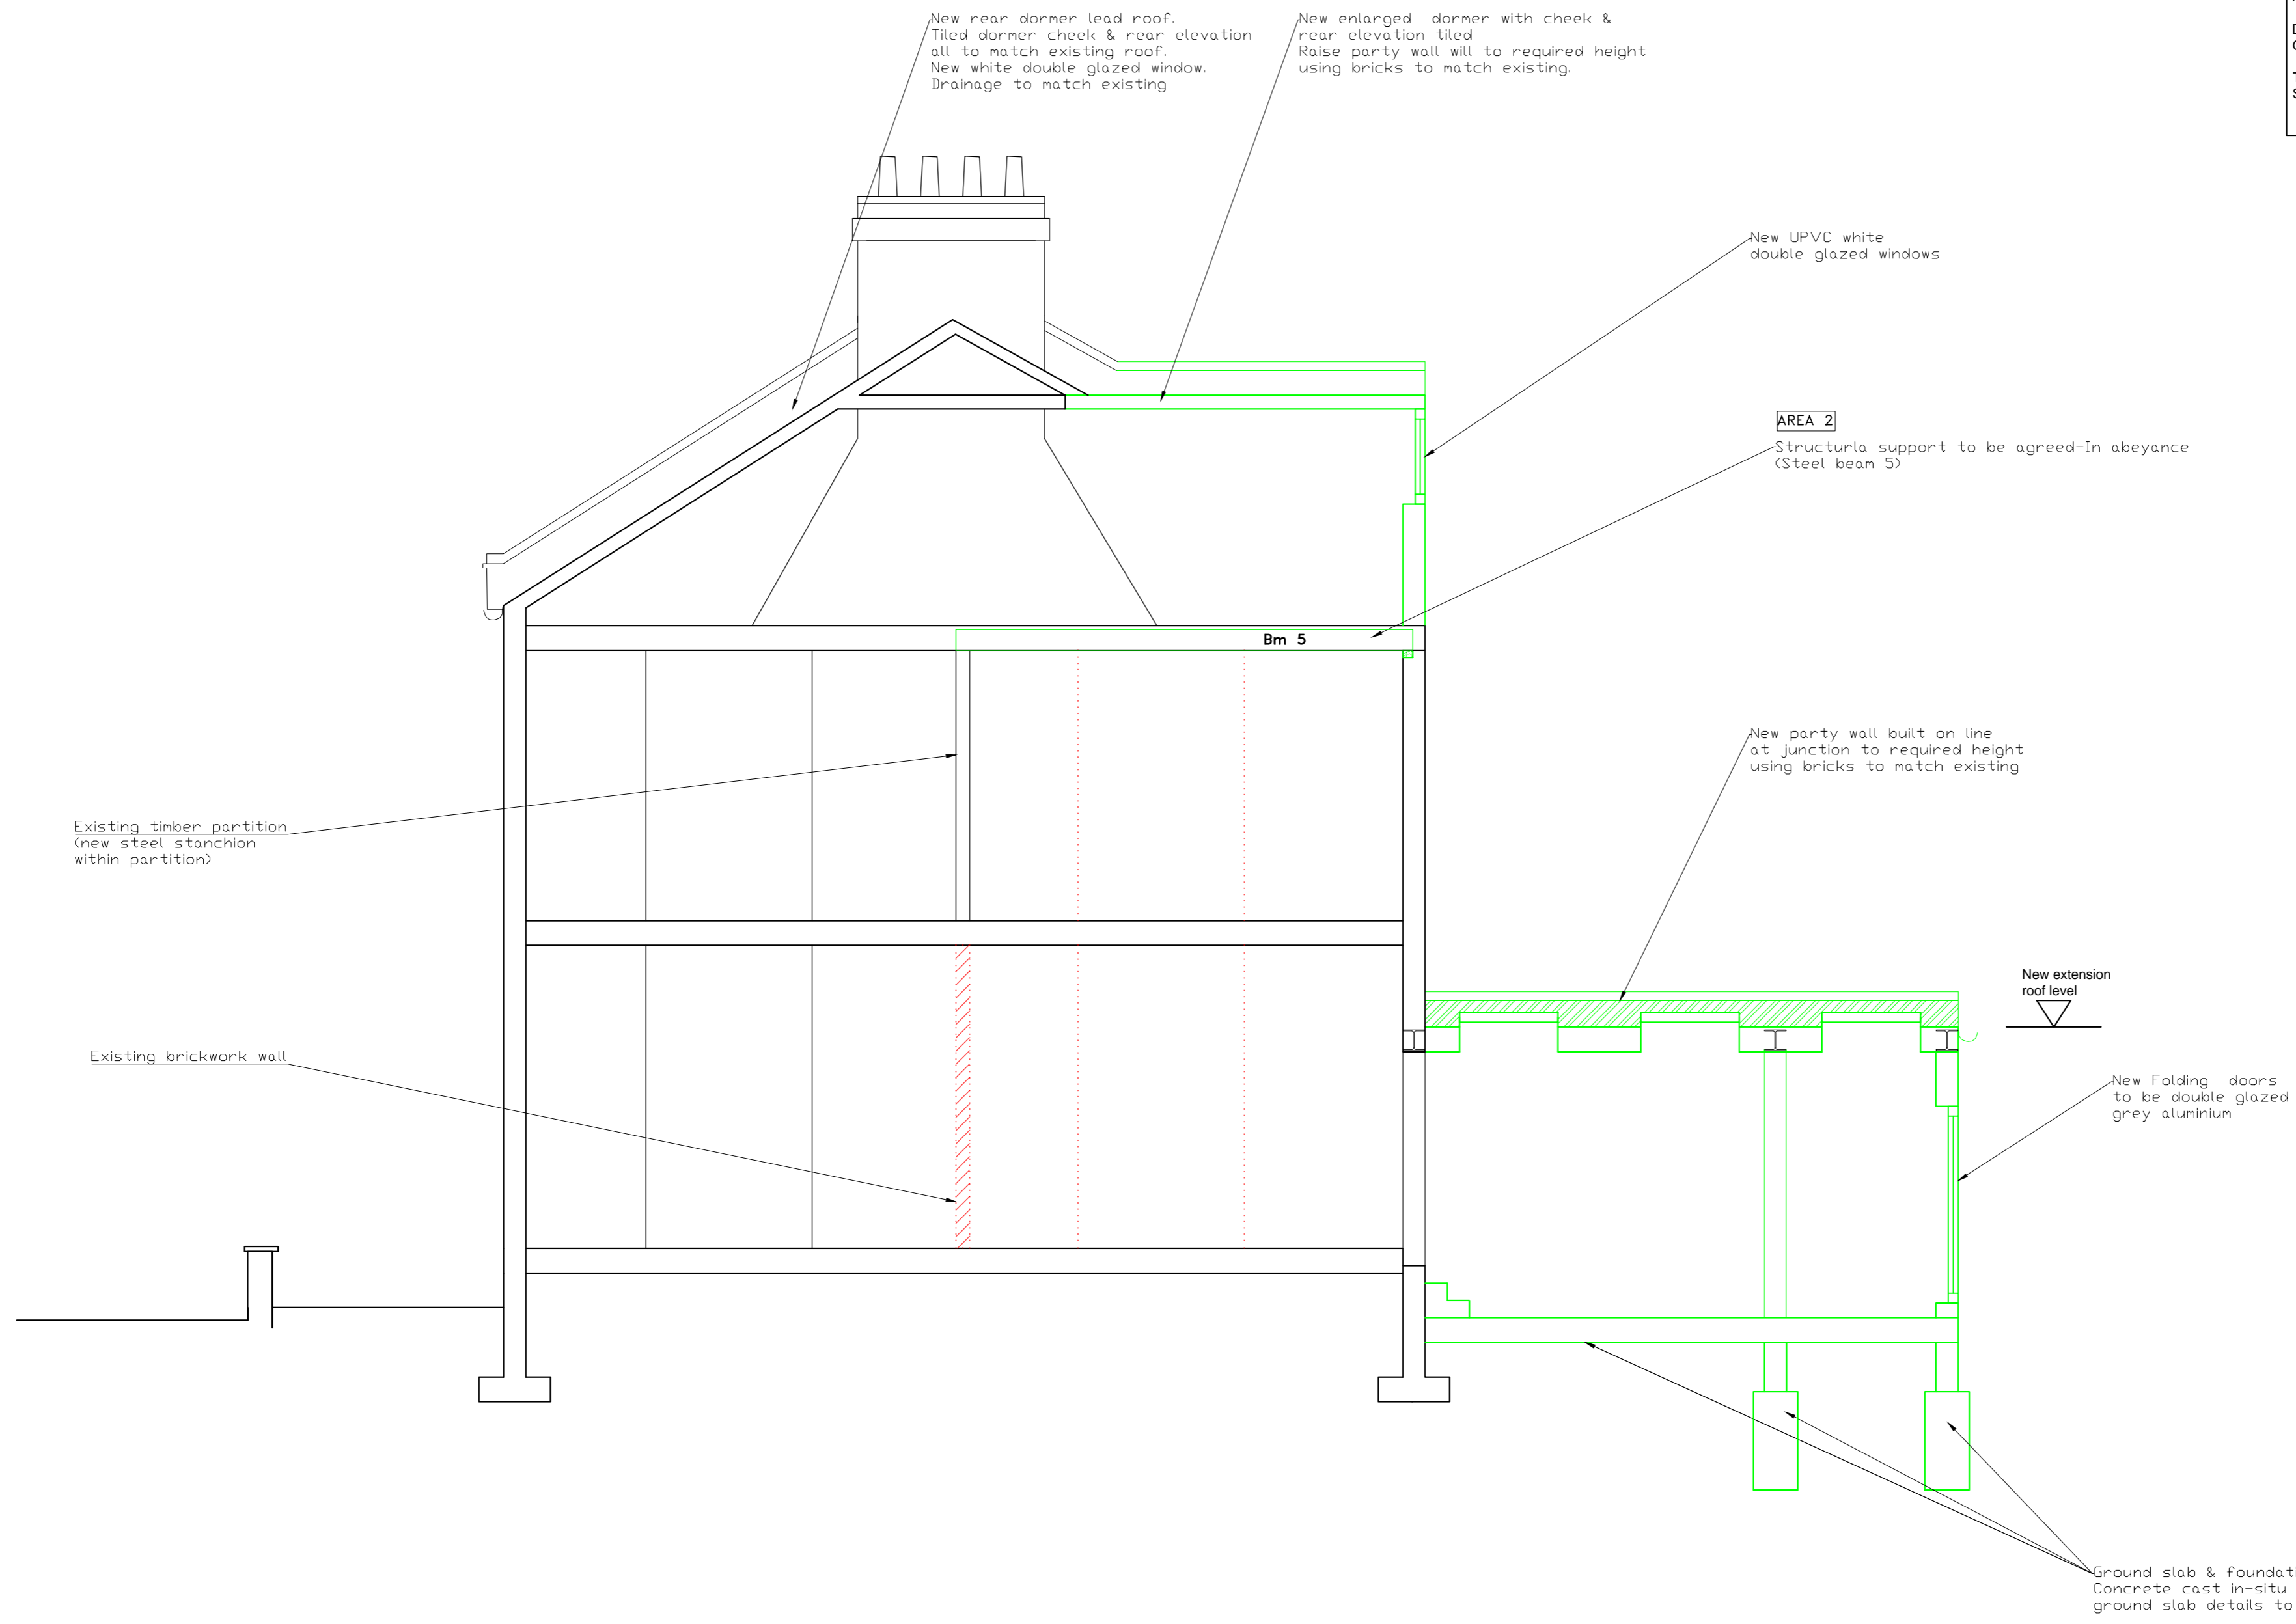

PROPOSED SECTION DD

ISSUED FOR LOCAL AUTHORITY PLANNING APPROVAL

Client
 Mr & Mrs Symonds

Project
 6 Pandora Road, West Hampstead
 London NW6 1TT

Title
 Proposed Section DD

Rev	Date	Made by	Amendments
-	-	-	-

Date MAR 15	Drawn DGI	Ckd SLS
Scale 1:50@A2	Job No.	Dwg N. 19
		Rev. -