


NOTES:

DO NOT SCALE THIS DRAWING FIGURED DIMENSIONS ONLY TO BE WORKED TO. REPORT ANY DISCREPANCIES

THIS DRAWING TO BE READ IN CONJUNCTION WITH STRUCTURAL DRAWINGS

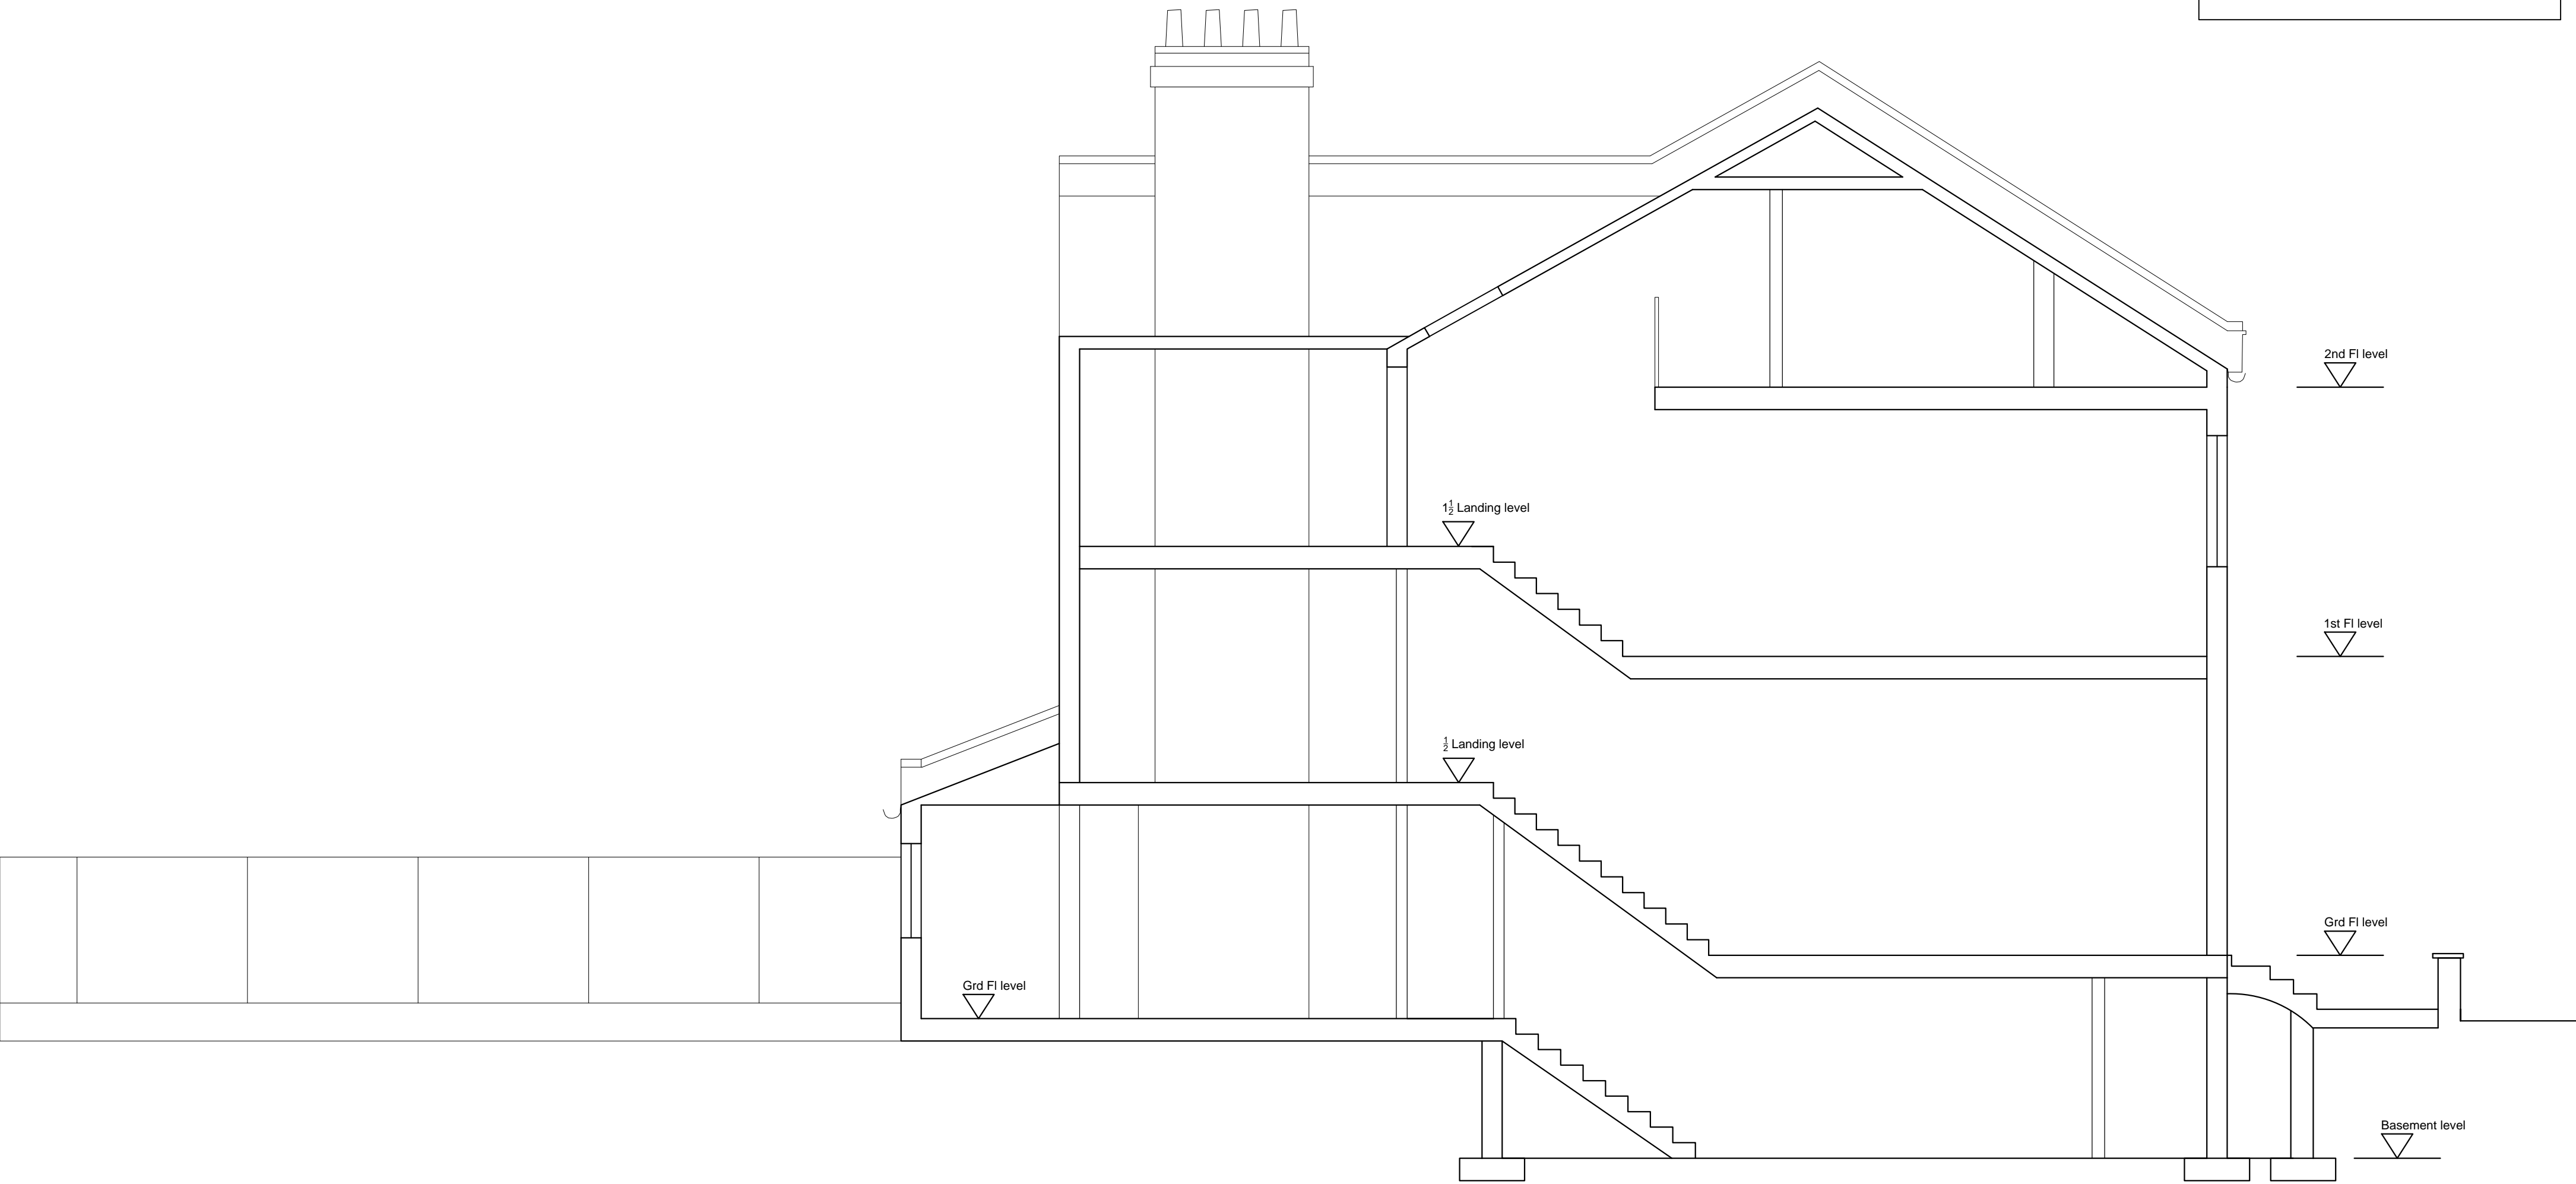

EXISTING SECTION AA

ISSUED FOR  
LOCAL AUTHORITY  
PLANNING APPROVAL

Client  
Mr & Mrs Symonds

Project  
6 Pandora Road.West Hampstead  
London NW6 1TT

Title  
Existing Section A-A

-	-	-	-
Rev	Date	Made by	Amendments

Date MAR 15	Drawn DGI	Ckd SLS
Scale 1:50@A2	Job No.	Dwg N. 07
		Rev. -

--