

General Note:

Internal layouts within proposed buildings may be subject to design development.

The precise location of walls, internal doors, columns, risers and the detailed layout internal accommodation may be the subject of non-material changes and may vary from the internal layouts set out in these plans.

These minor alterations should not affect the position and arrangements of external doors and windows nor should they affect the relative relationship between interior spaces and windows.

All materials shown or highlighted are indicative only and may be subject to changes made during detailed design development.



1 Existing Site Plan

0 5m 10m 15m 20m 25m



PLANNING

rev	date	check	comments
DSDHA			
357 Kennington Lane, Vauxhall, SE11 5QY			
T 020 7703 3555			
F 020 7703 3890			
E info@dsdha.co.uk			
W www.dsdha.co.uk			
project			
41-45 Neal Street WC2H 9PJ			
drawing title			
Existing Site Plan			
drawn	size	date	scale
HBM	A3	13 03 15	1:500
drawing number			revision
241_P_10.10			
REPORT DISCREPANCIES DO NOT SCALE FROM THIS DRAWING COPYRIGHT © DSDHA		USE LATEST REVISION CHECK DIMENSIONS ON SITE	


General Note:

Internal layouts within proposed buildings may be subject to design development.

The precise location of walls, internal doors, columns, risers and the detailed layout internal accommodation may be the subject of non-material changes and may vary from the internal layouts set out in these plans.

These minor alterations should not affect the position and arrangements of external doors and windows nor should they affect the relative relationship between interior spaces and windows.

All materials shown or highlighted are indicative only and may be subject to changes made during detailed design development.

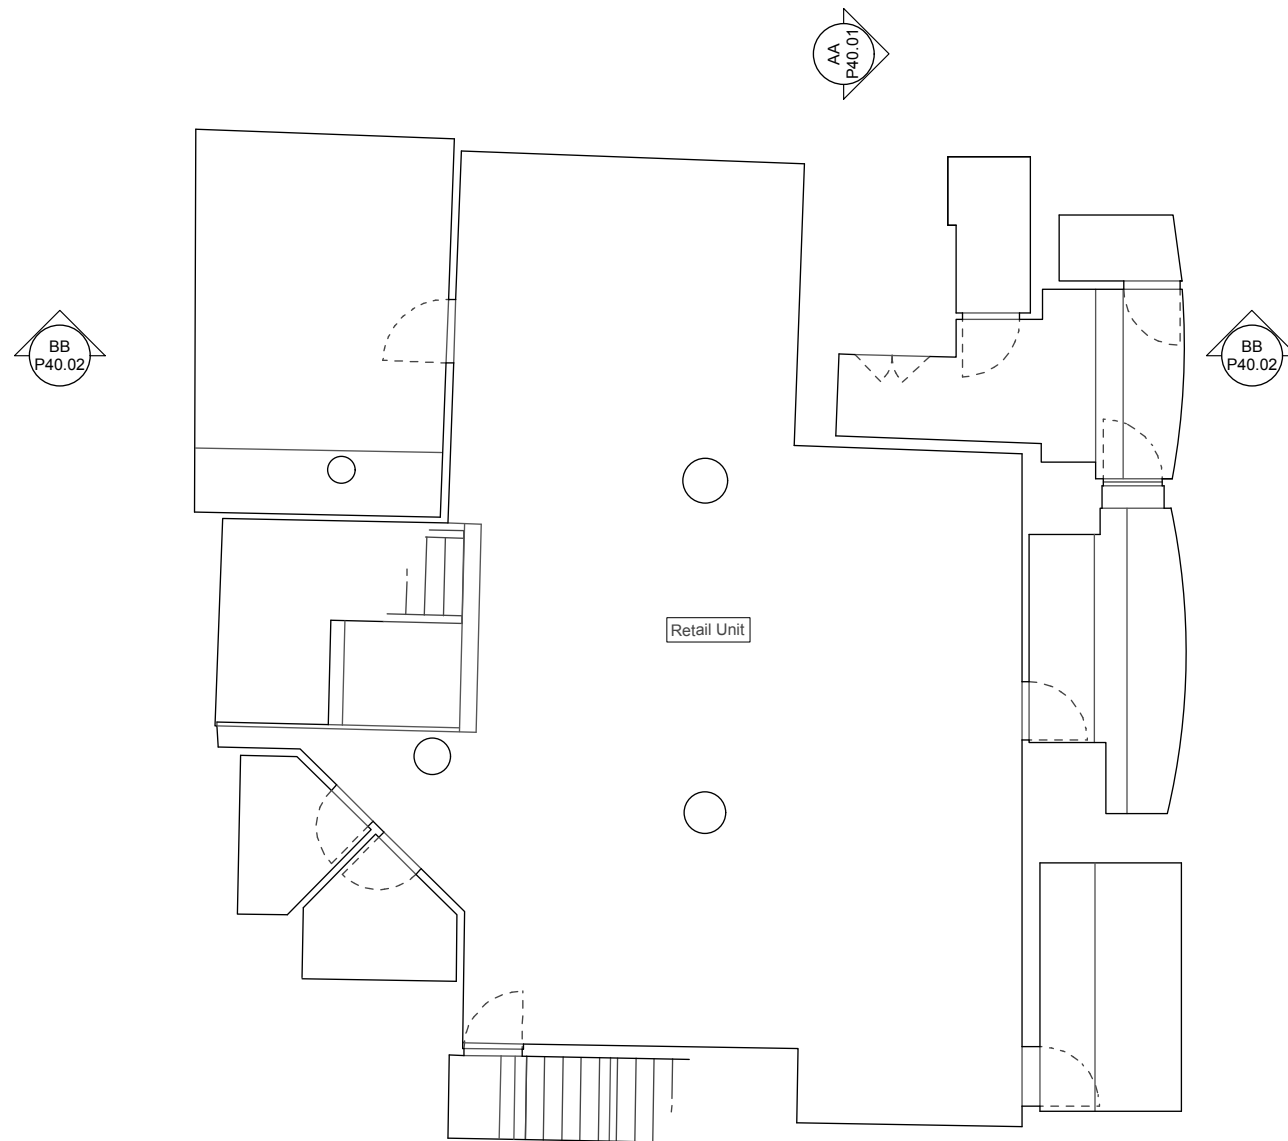


1 Existing Basement Plan




PLANNING

rev	date	check	comments
DSDHA 357 Kennington Lane, Vauxhall, SE11 5QY T 020 7703 3555 F 020 7703 3890 E info@dsdha.co.uk W www.dsdha.co.uk			
project			
41-45 Neal Street WC2H 9PJ			
drawing title			
Existing Basement Plan			
drawn	size	date	scale
HBM	A3	13 03 15	1:100
drawing number			revision
241_P_10.11			
REPORT DISCREPANCIES DO NOT SCALE FROM THIS DRAWING COPYRIGHT © DSDHA		USE LATEST REVISION CHECK DIMENSIONS ON SITE	

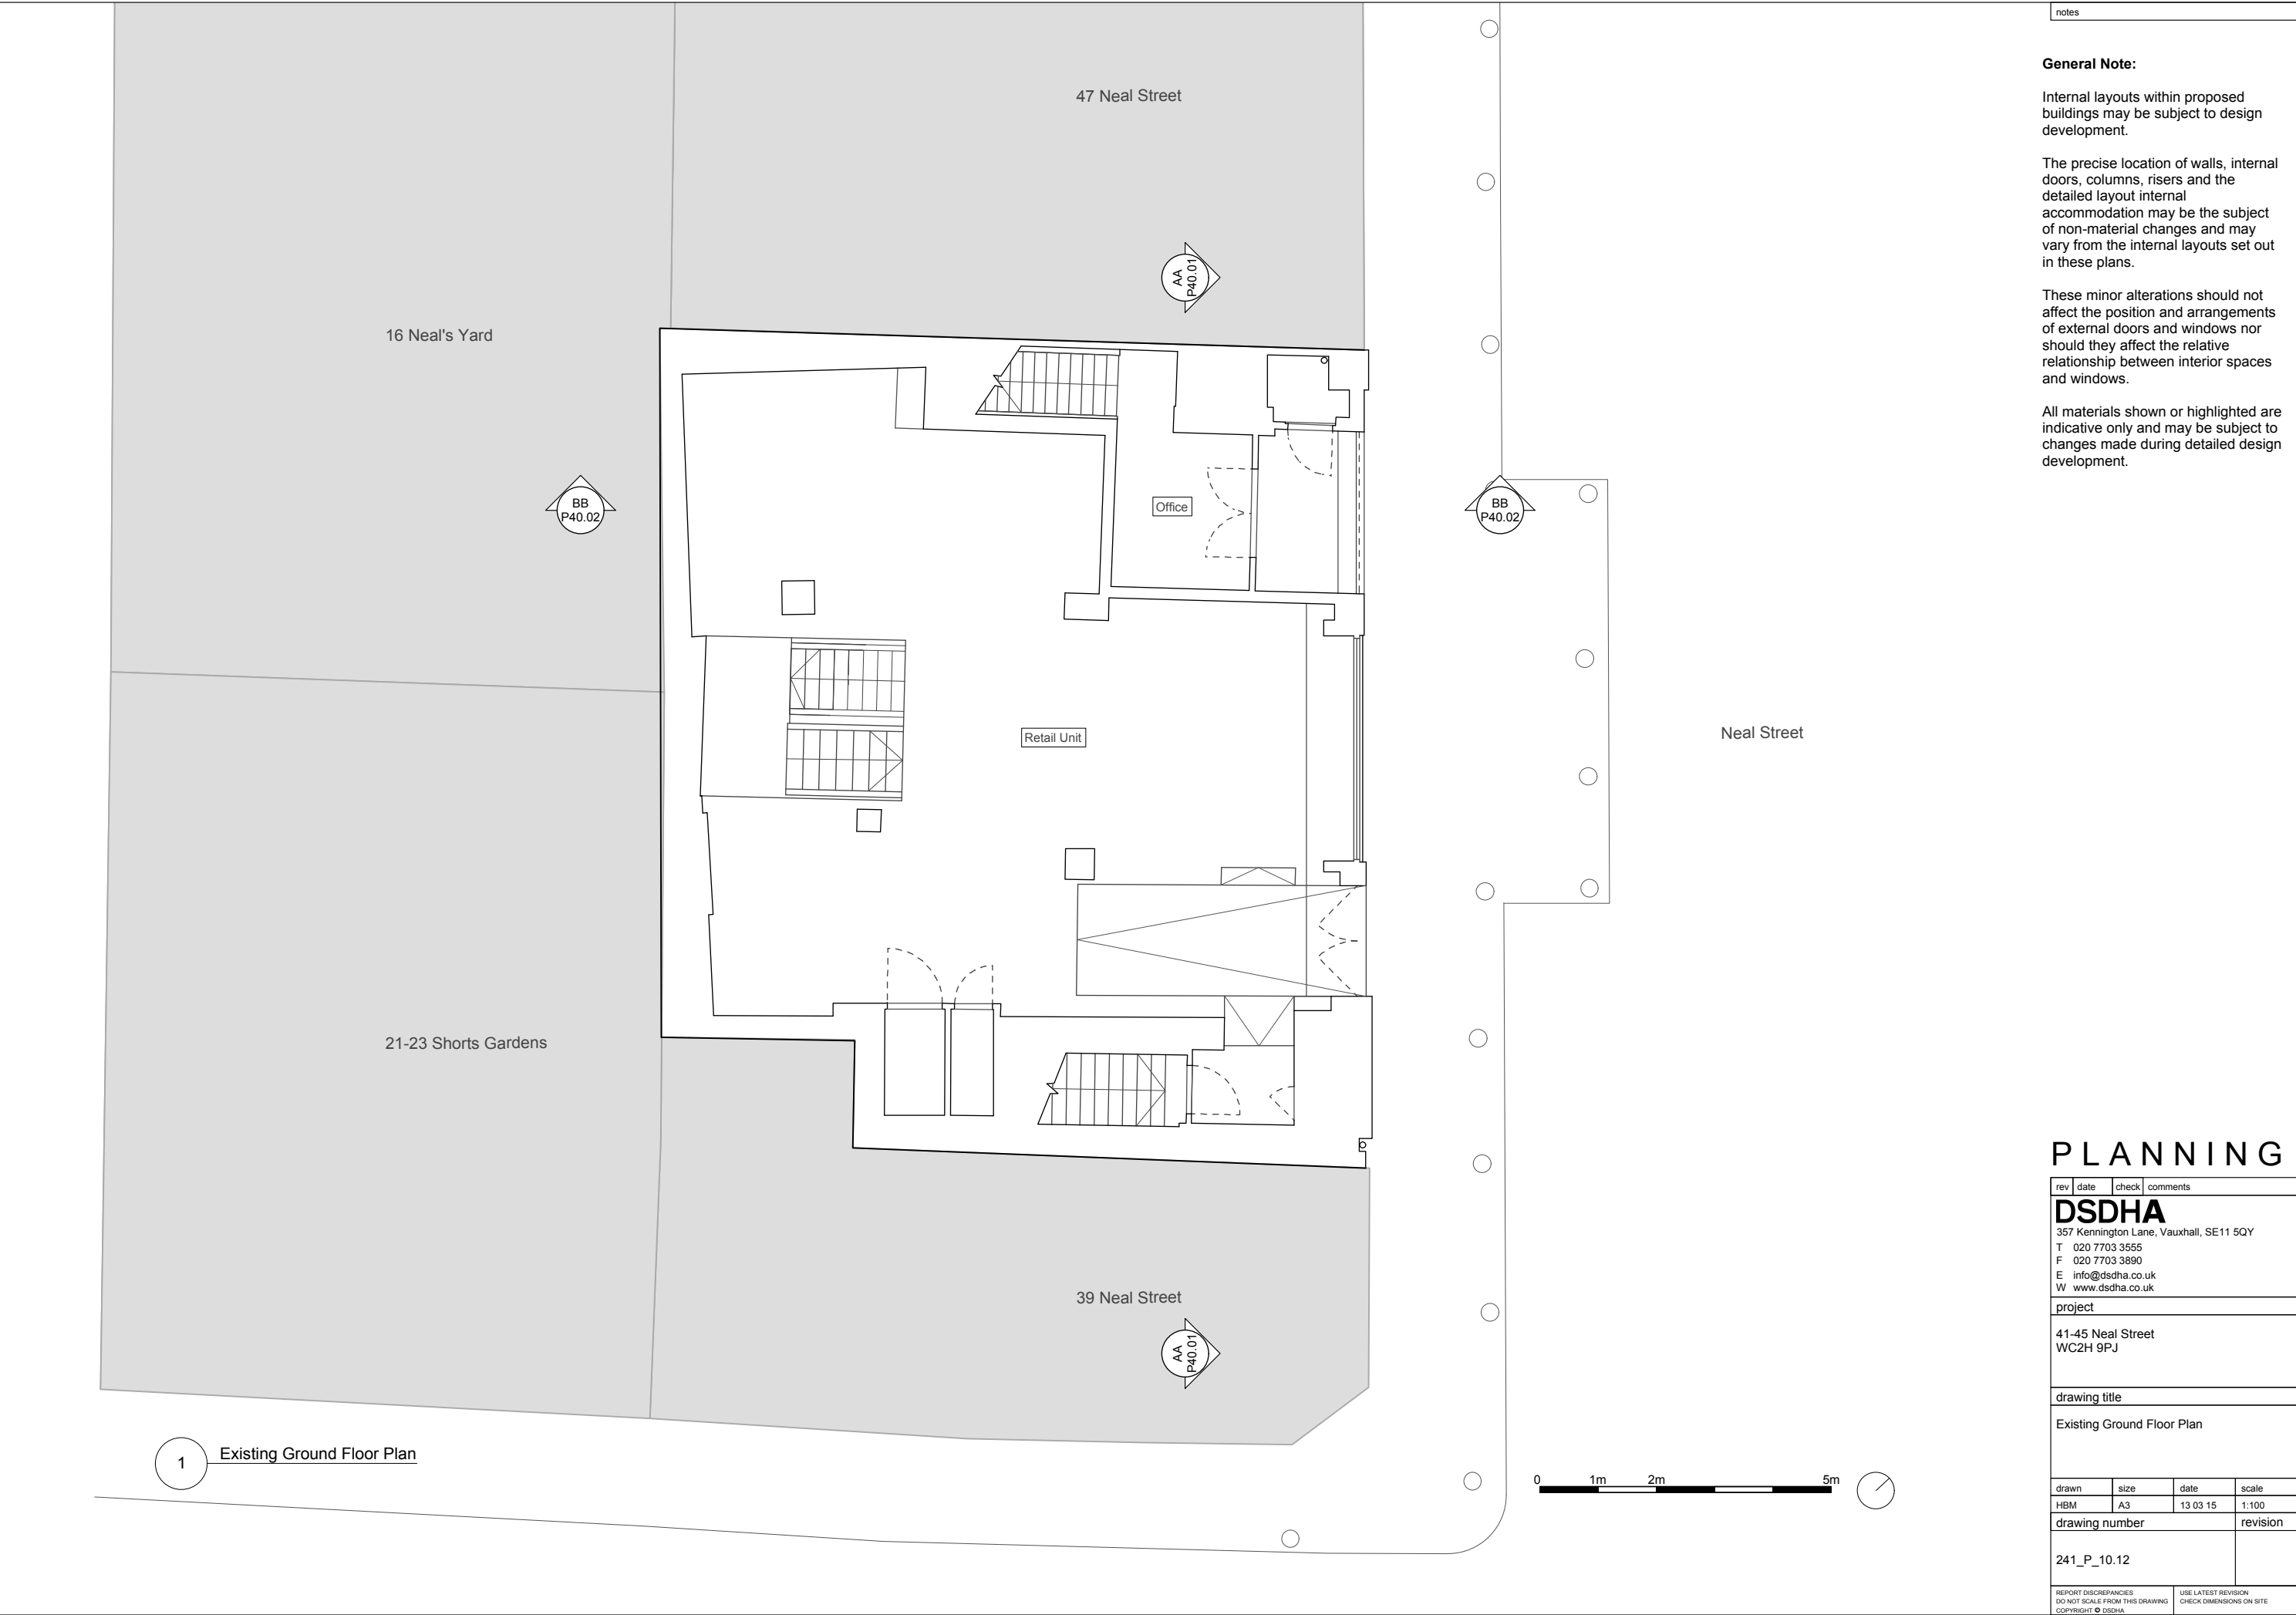

PLANNING

rev	date	check	comments
DSDHA 357 Kennington Lane, Vauxhall, SE11 5QY T 020 7703 3555 F 020 7703 3890 E info@dsdha.co.uk W www.dsdha.co.uk			
project			
41-45 Neal Street WC2H 9PJ			
drawing title			
Existing Ground Floor Plan			
drawn	size	date	scale
HBM	A3	13 03 15	1:100
drawing number			revision
241_P_10.12			
REPORT DISCREPANCIES DO NOT SCALE FROM THIS DRAWING COPYRIGHT © DSDHA		USE LATEST REVISION CHECK DIMENSIONS ON SITE	

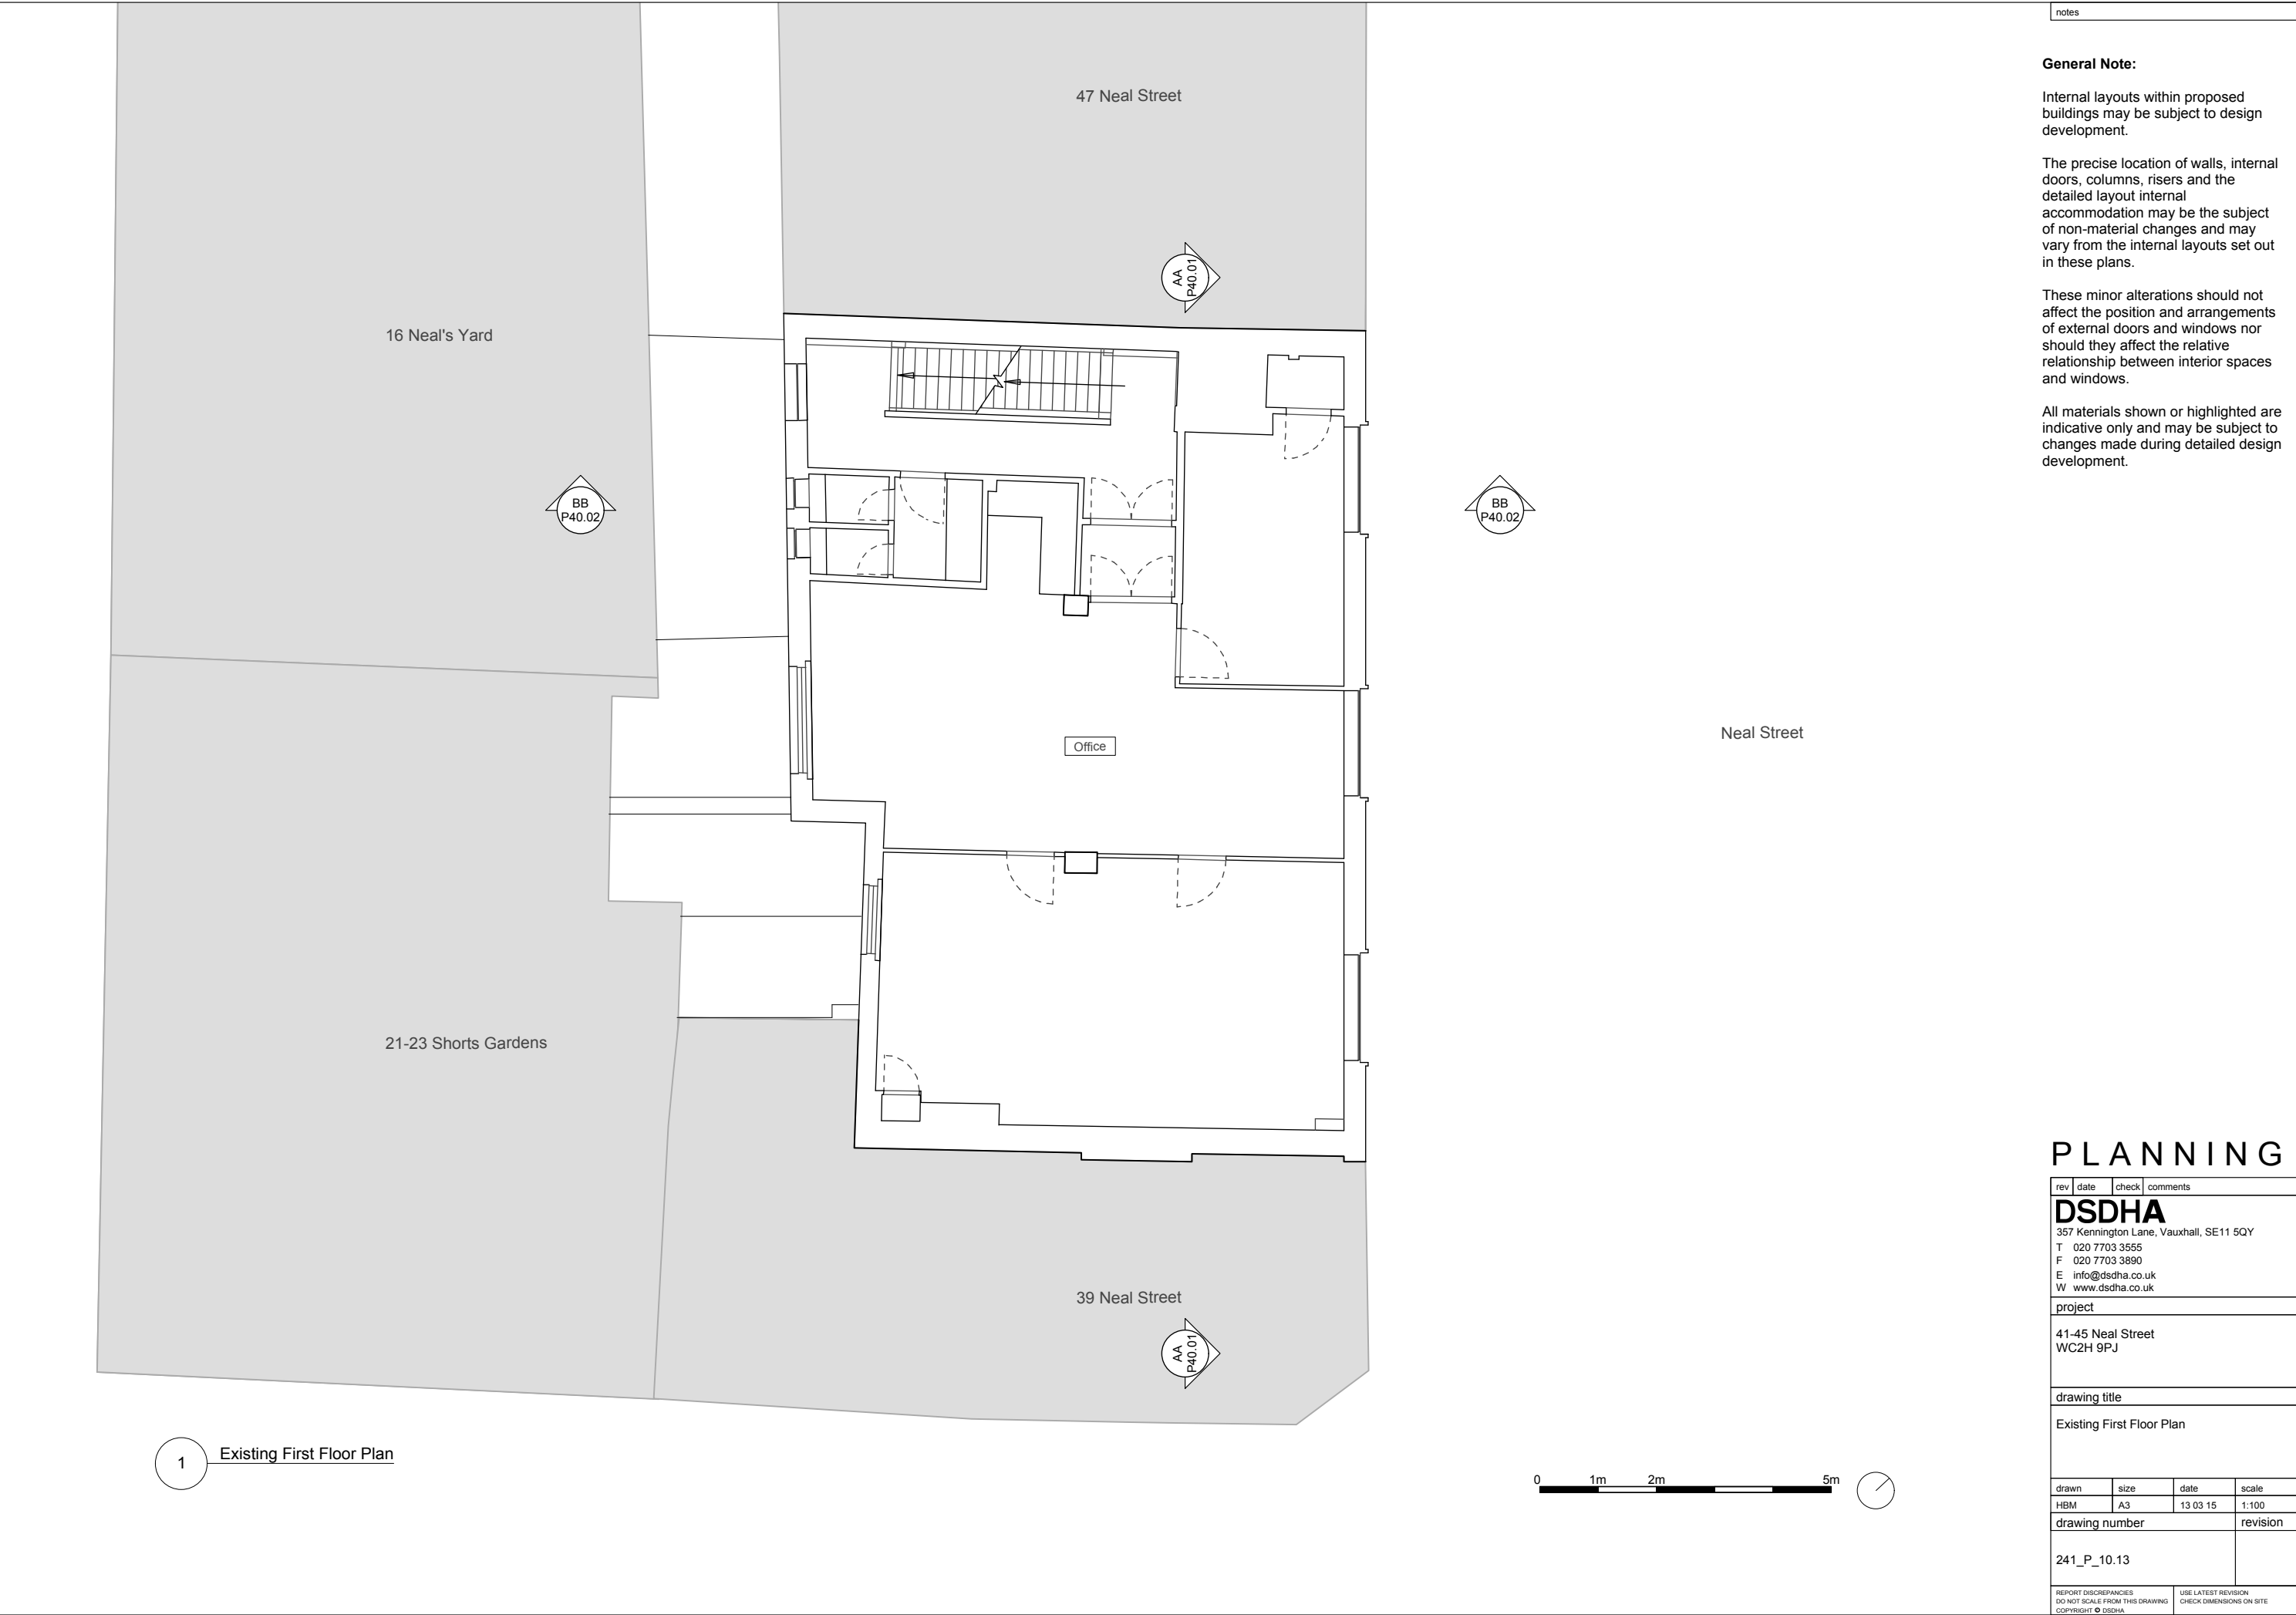

PLANNING

rev	date	check	comments
DSDHA 357 Kennington Lane, Vauxhall, SE11 5QY T 020 7703 3555 F 020 7703 3890 E info@dsdha.co.uk W www.dsdha.co.uk			
project			
41-45 Neal Street WC2H 9PJ			
drawing title			
Existing First Floor Plan			
drawn	size	date	scale
HBM	A3	13 03 15	1:100
drawing number			revision
241_P_10.13			
REPORT DISCREPANCIES DO NOT SCALE FROM THIS DRAWING COPYRIGHT © DSDHA		USE LATEST REVISION CHECK DIMENSIONS ON SITE	







PLANNING

rev	date	check	comments
<div><div>DSDHA</div><div>357 Kennington Lane, Vauxhall, SE11 5QY</div><div>T 020 7703 3555</div><div>F 020 7703 3890</div><div>E info@dsdha.co.uk</div><div>W www.dsdha.co.uk</div></div>			
project			
41-45 Neal Street WC2H 9PJ			
drawing title			
Proposed Roof Plan			
drawn	size	date	scale
HBM	A3	13 03 15	1:100
drawing number			revision
241_P_10.16			
REPORT DISCREPANCIES DO NOT SCALE FROM THIS DRAWING COPYRIGHT © DSDHA		USE LATEST REVISION CHECK DIMENSIONS ON SITE	