

General Note:

Internal layouts within proposed buildings may be subject to design development.

The precise location of walls, internal doors, columns, risers and the detailed layout internal accommodation may be the subject of non-material changes and may vary from the internal layouts set out in these plans.



These minor alterations should not affect the position and arrangements of external doors and windows nor should they affect the relative relationship between interior spaces and windows.

All materials shown or highlighted are indicative only and may be subject to changes made during detailed design development.

PLANNING

rev	date	check	comments
DSDHA 357 Kennington Lane, Vauxhall, SE11 5QY T 020 7703 3555 F 020 7703 3890 E info@dsdha.co.uk W www.dsdha.co.uk			
project 41-45 Neal Street WC2H 9PJ			
drawing title Existing Section AA			
drawn	size	date	scale
HBM	A3	16 03 15	1:100/1:200
drawing number			revision
241_P_10.30			
REPORT DISCREPANCIES DO NOT SCALE FROM THIS DRAWING COPYRIGHT © DSDHA		USE LATEST REVISION CHECK DIMENSIONS ON SITE	



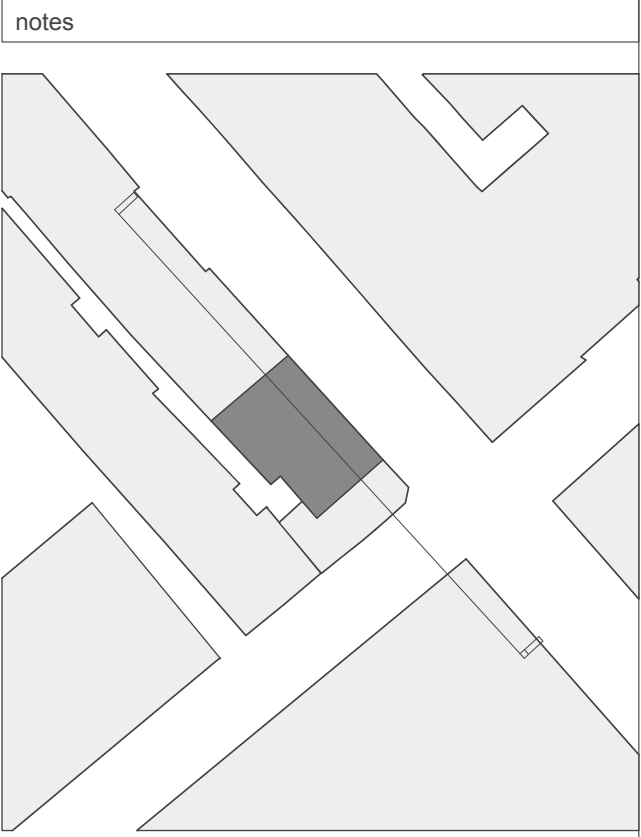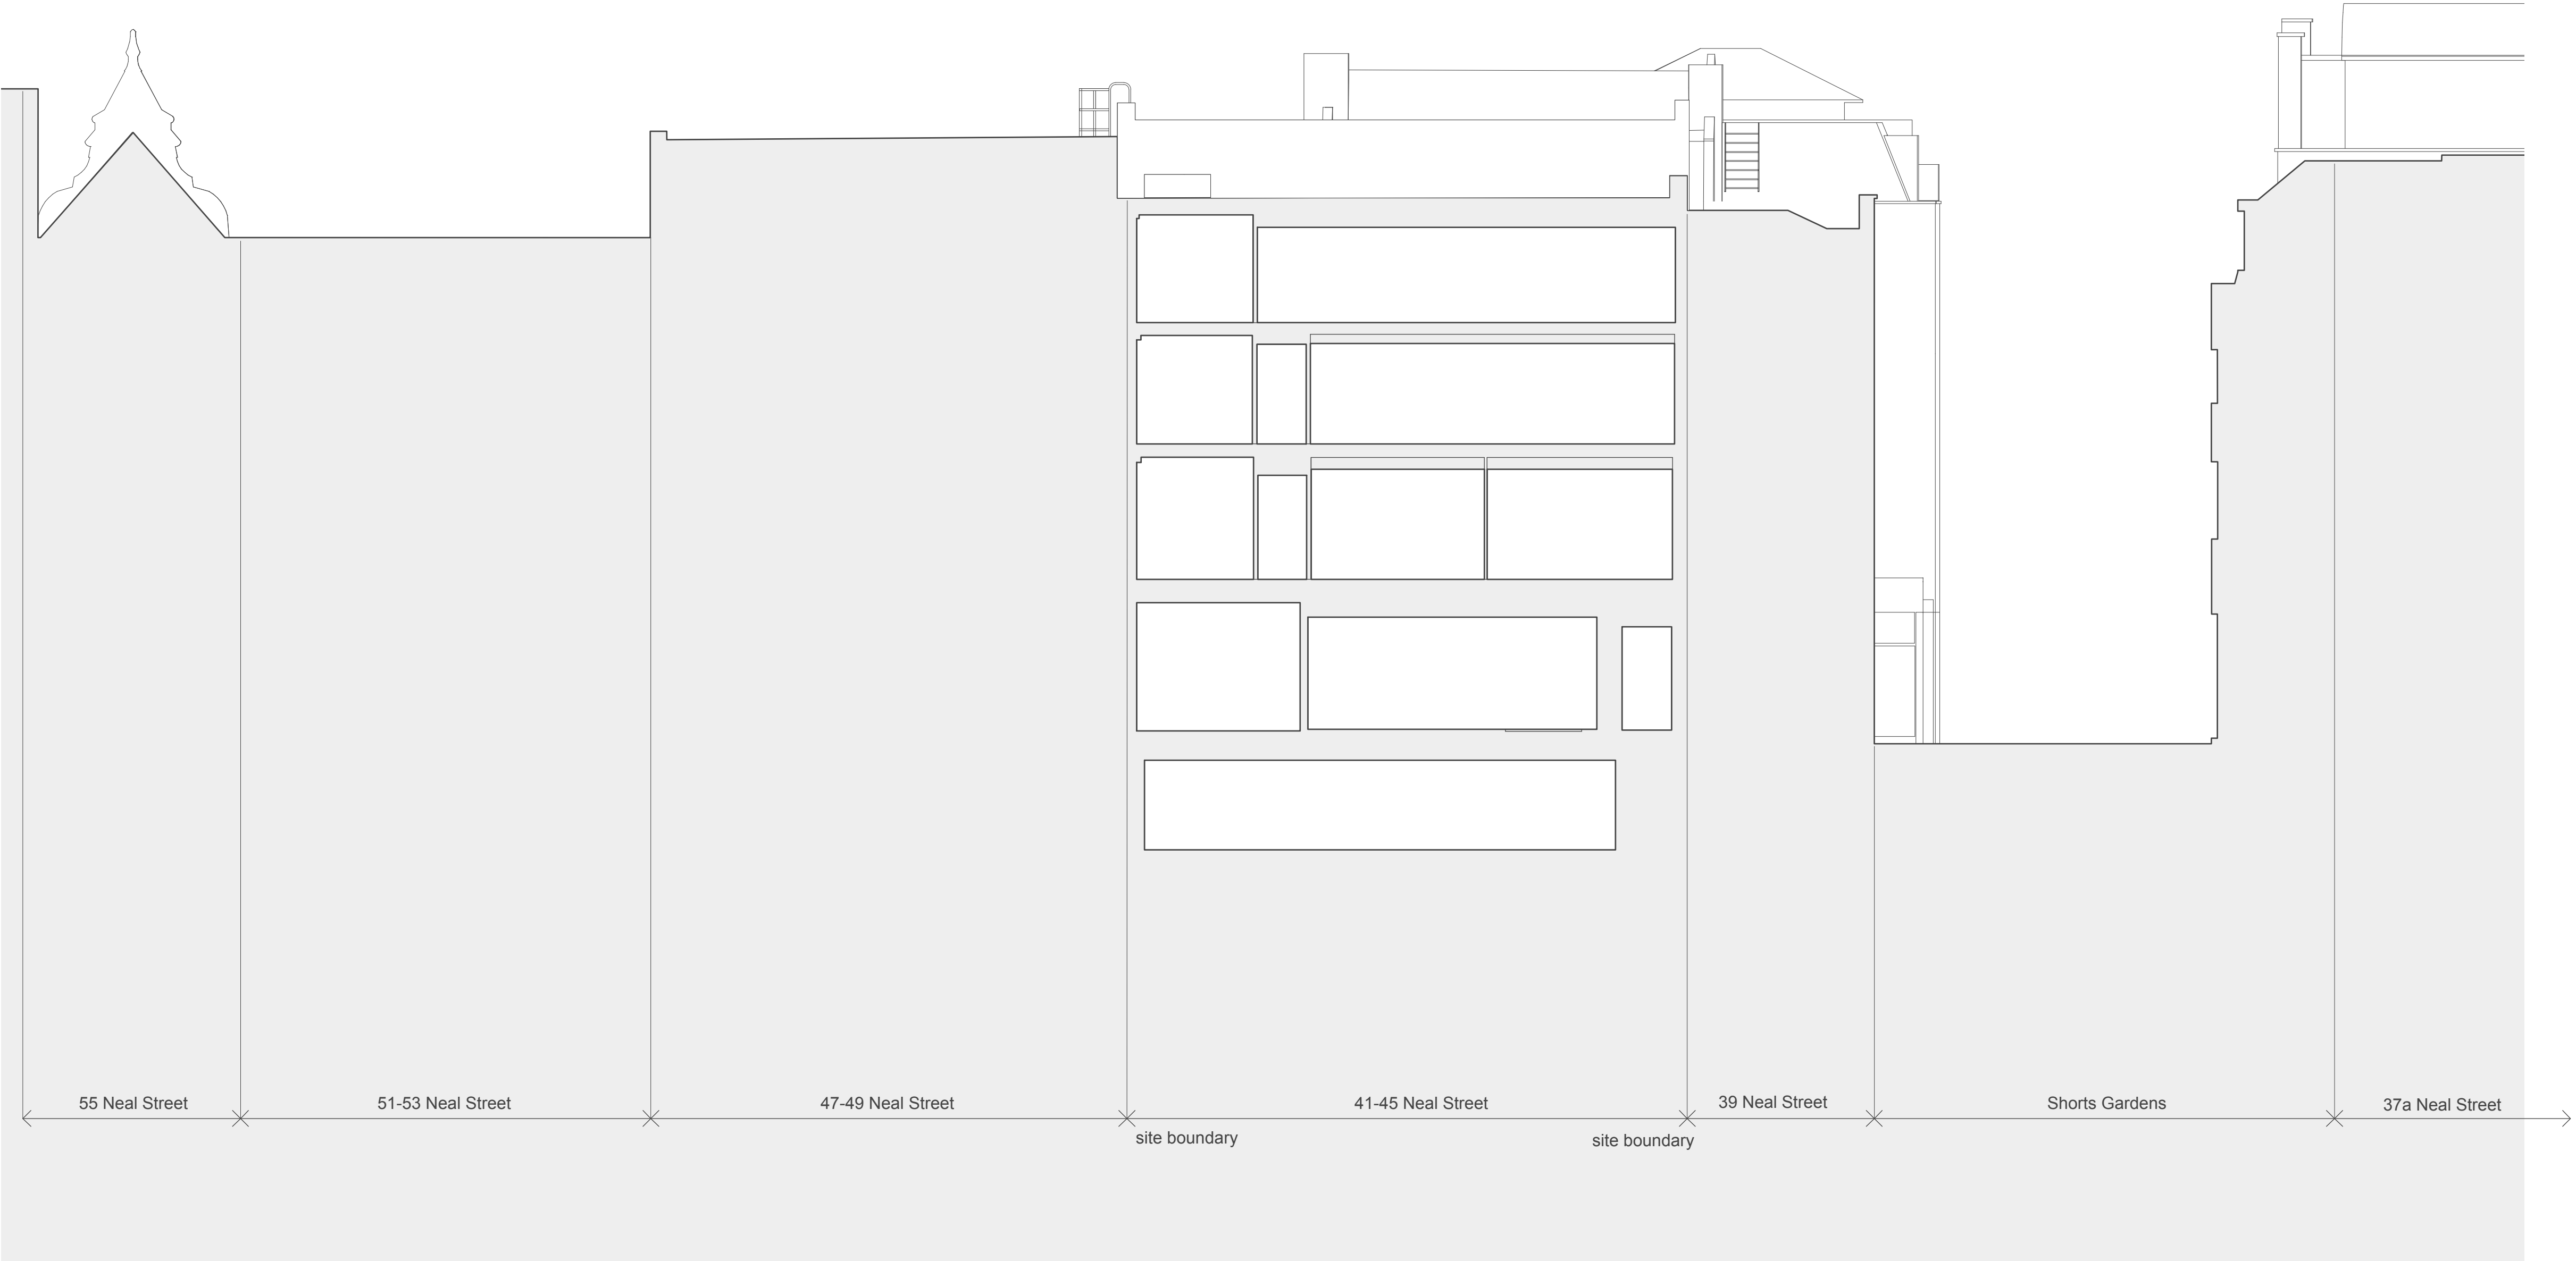

General Note:

Internal layouts within proposed buildings may be subject to design development.

The precise location of walls, internal doors, columns, risers and the detailed layout internal accommodation may be the subject of non-material changes and may vary from the internal layouts set out in these plans.

These minor alterations should not affect the position and arrangements of external doors and windows nor should they affect the relative relationship between interior spaces and windows.

All materials shown or highlighted are indicative only and may be subject to changes made during detailed design development.

PLANNING

rev	date	check	comments
DSDHA 357 Kennington Lane, Vauxhall, SE11 5QY T 020 7703 3555 F 020 7703 3890 E info@dsdha.co.uk W www.dsdha.co.uk			
project			
41-45 Neal Street WC2H 9PJ			
drawing title			
Existing Section BB			
drawn	size	date	scale
HBM	A1/A3	16 03 15	1:100/1:200
drawing number			revision
241_P_10.31			
REPORT DISCREPANCIES DO NOT SCALE FROM THIS DRAWING COPYRIGHT © DSDHA		USE LATEST REVISION CHECK DIMENSIONS ON SITE	