

Sergison Bates architects<sup>LLP</sup>  
Proposed basement - car storage



Fitzjohns Avenue, NW3  
Planning Technical Documents

Architects	Date	Scale
Sergison Bates architects	18/11/14	1:100@A1
34 Clerkenwell Close		1:200@A3
London EC1R 0AU		
United Kingdom		
Tel +44 (0)20 7255 1564		
e-mail studio		
@sergisonbates.co.uk		

276/4211f

Revision  
F 24/03/15 General update

Do not scale from this drawing  
All dimensions to be verified on site  
Limited Liability Partnership Registered in England & Wales  
No. OC317501 Registered office as above  
Drawing may be scaled for planning purposes

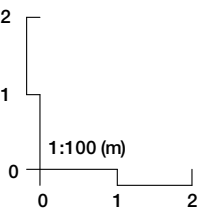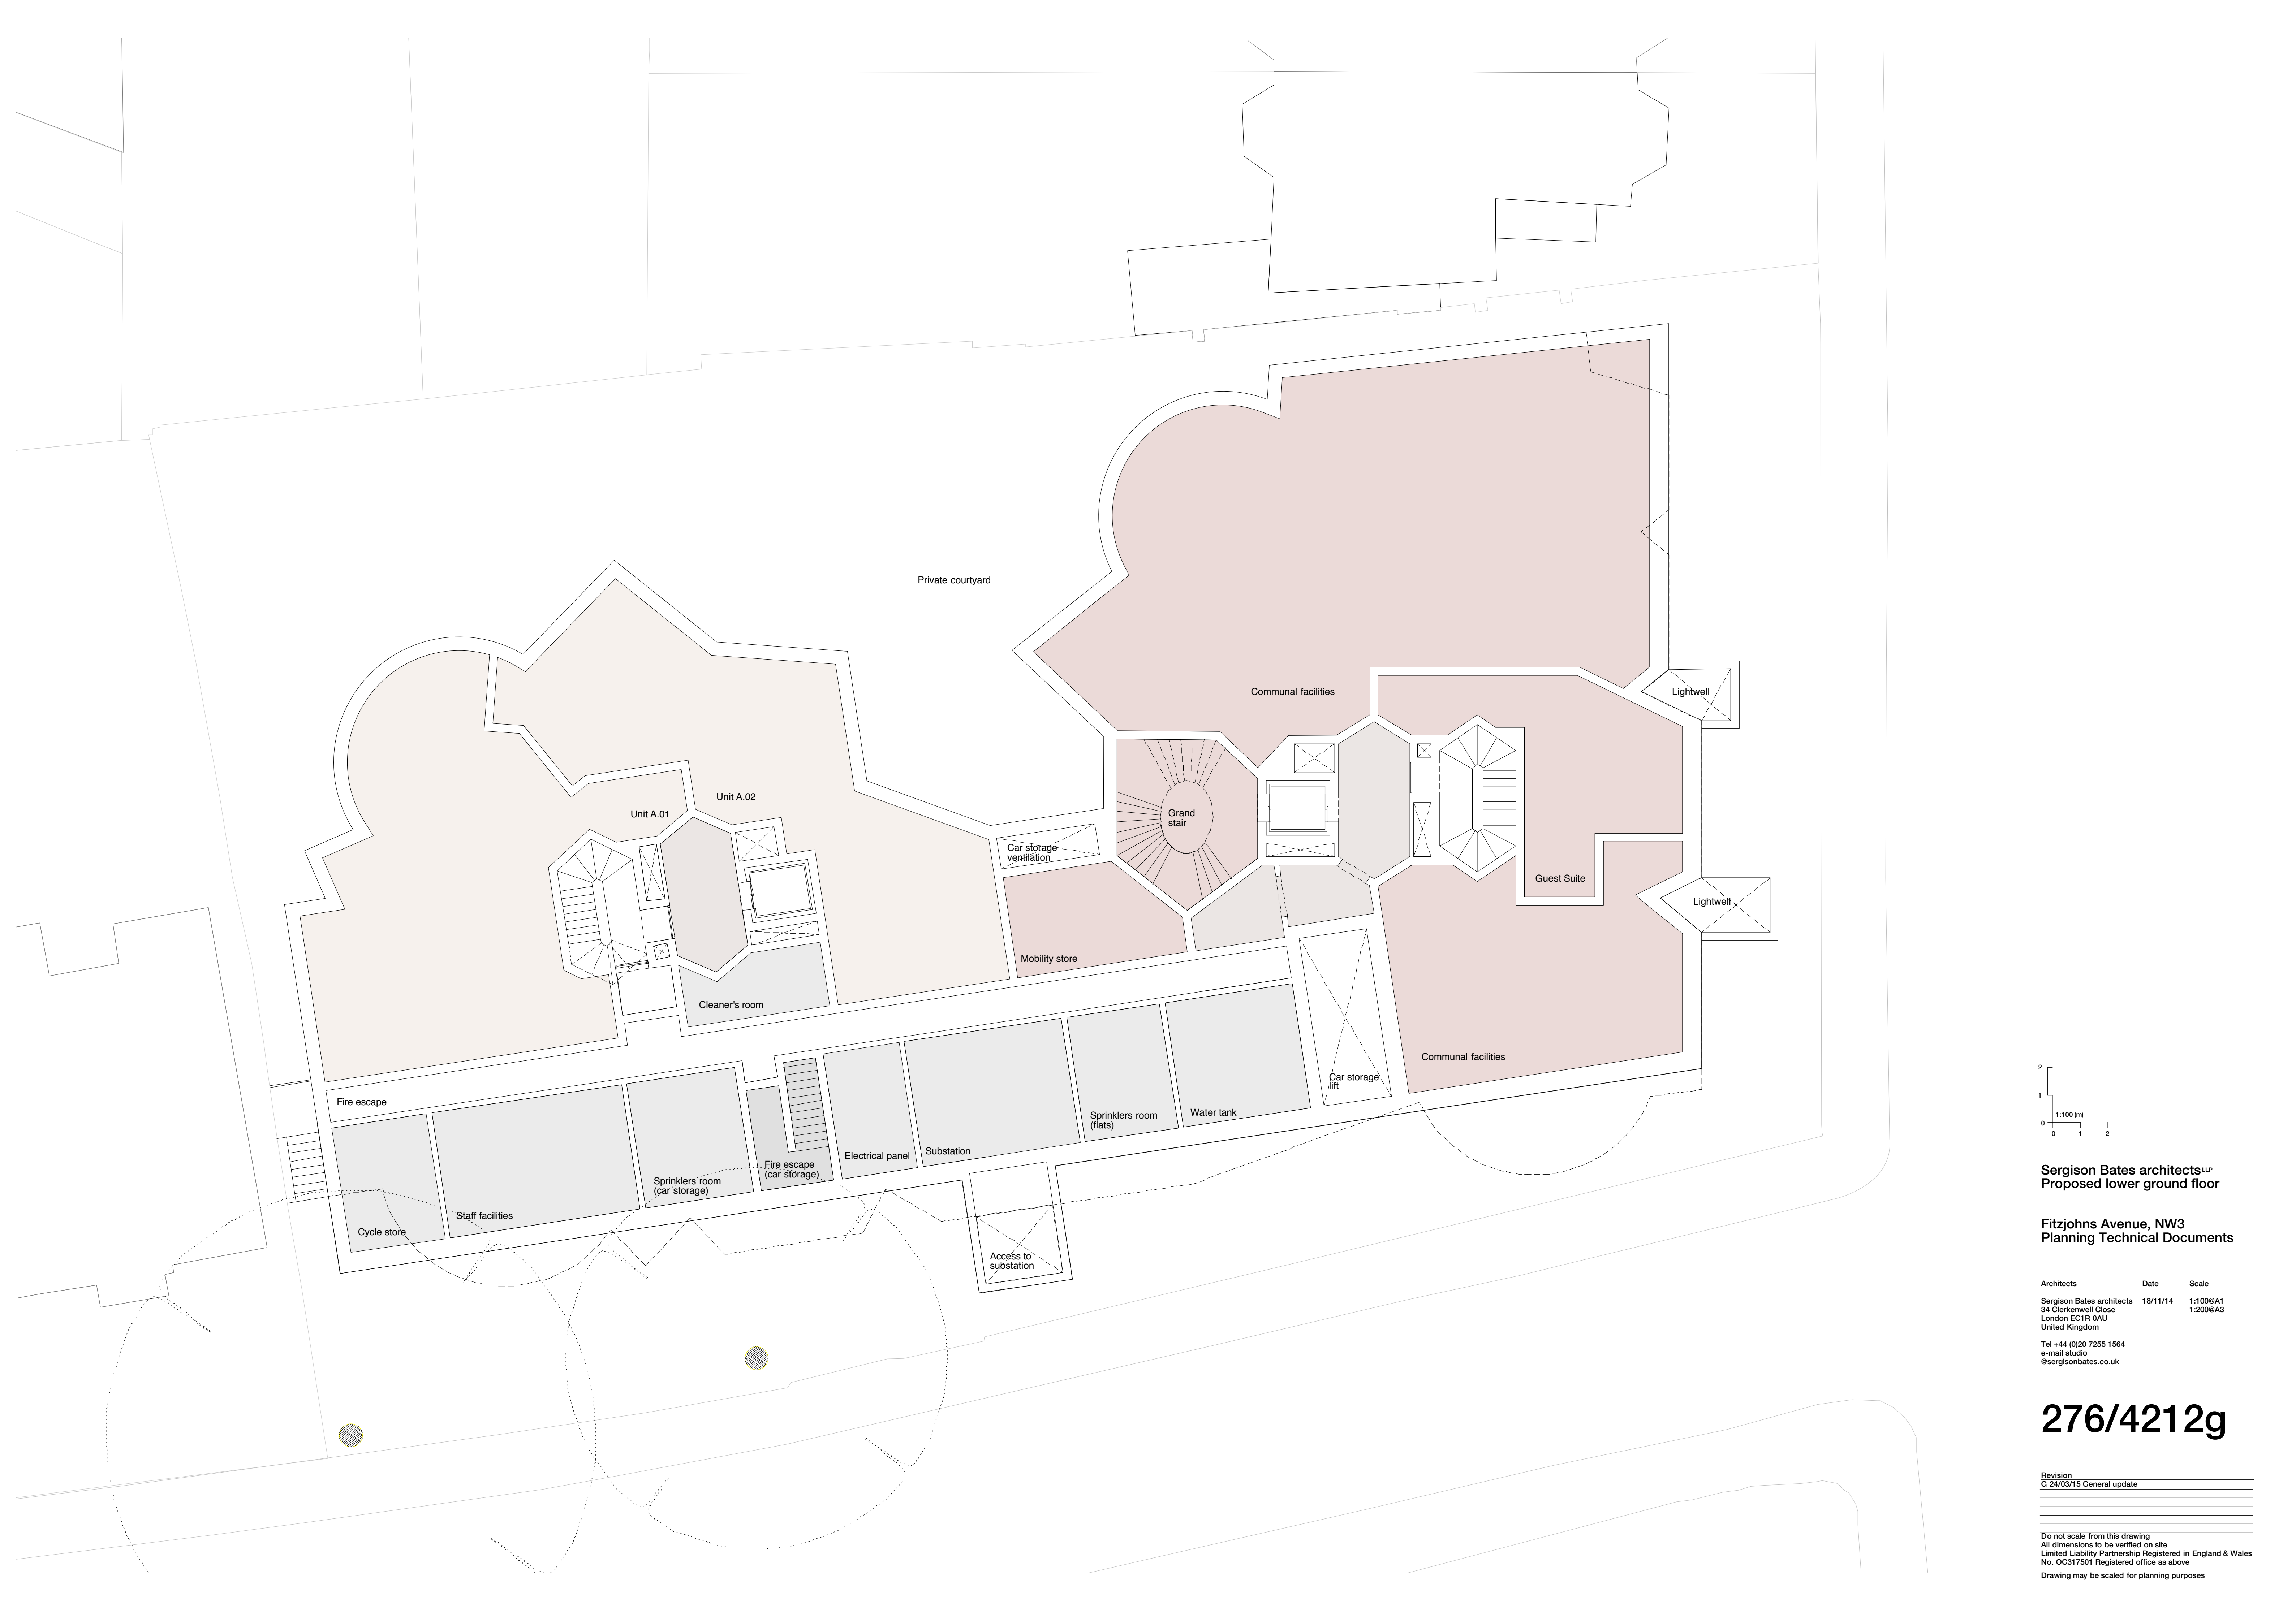


Sergison Bates architects <sup>LLP</sup>  
Proposed lower ground floor

Fitzjohns Avenue, NW3  
Planning Technical Documents

Architects	Date	Scale
Sergison Bates architects 34 Clerkenwell Close London EC1R 0AU United Kingdom	18/11/14	1:100@A1 1:200@A3
Tel +44 (0)20 7255 1564 e-mail studio @sergisonbates.co.uk		

276/4212g

Revision G 24/02/15 General update	
Do not scale from this drawing All dimensions to be verified on site Limited Liability Partnership Registered in England & Wales No. OC317501 Registered office as above Drawing may be scaled for planning purposes	

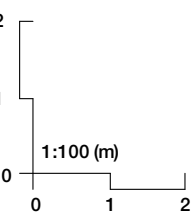

Sergison Bates architects <sup>LLP</sup>  
Proposed ground floor



Fitzjohns Avenue, NW3  
Planning Technical Documents

Architects	Date	Scale
Sergison Bates architects	18/11/14	1:100@A1
34 Clerkenwell Close		1:200@A3
London EC1R 0AU		
United Kingdom		
Tel +44 (0)20 7255 1564		
e-mail studio		
@sergisonbates.co.uk		

276/4213g

Revision  
G 24/02/15 General update

Do not scale from this drawing  
All dimensions to be verified on site  
Limited Liability Partnership Registered in England & Wales  
No. OC317501 Registered office as above  
Drawing may be scaled for planning purposes

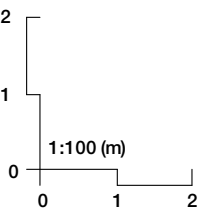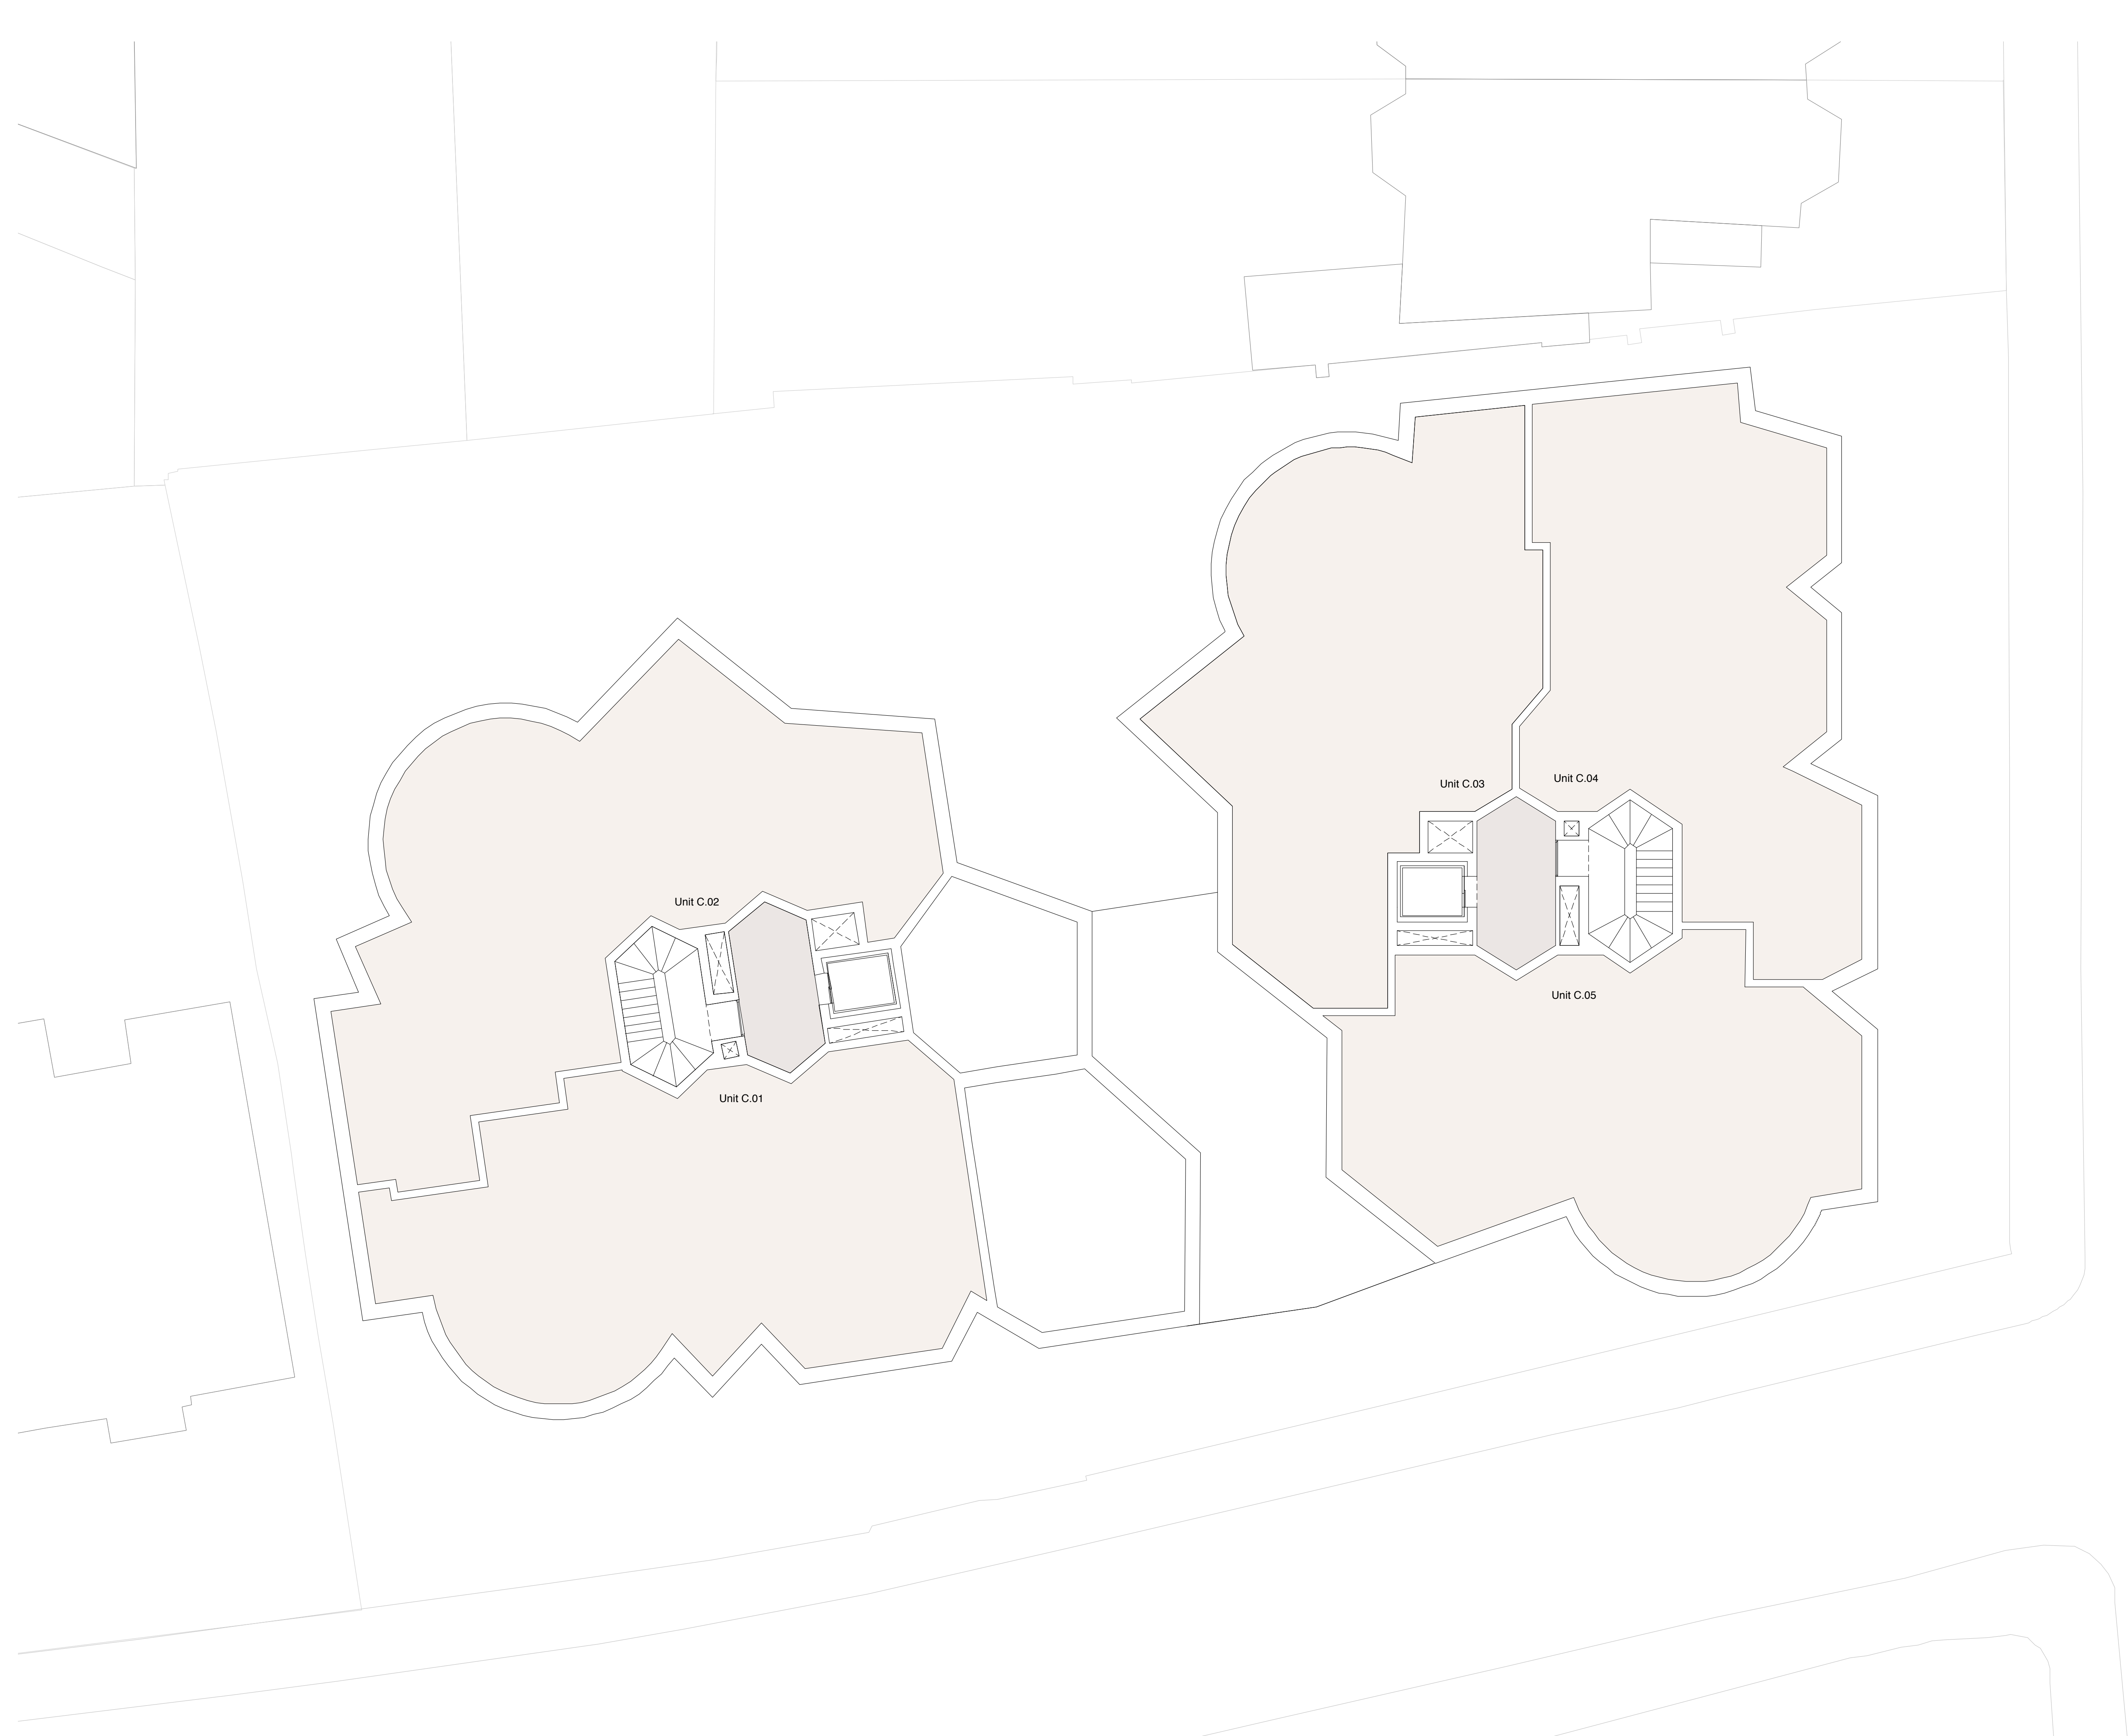

Sergison Bates architects<sup>LLP</sup>  
Proposed upper ground floor

Fitzjohns Avenue, NW3  
Planning Technical Documents


Architects	Date	Scale
Sergison Bates architects 34 Clerkenwell Close London EC1R 0AU United Kingdom	18/11/14	1:100@A1 1:200@A3
Tel +44 (0)20 7255 1564 e-mail studio @sergisonbates.co.uk		

276/4214f

Revision	
F 24/03/15	General update

Do not scale from this drawing  
All dimensions to be verified on site  
Limited Liability Partnership Registered in England & Wales  
No. OC317501 Registered office as above  
Drawing may be scaled for planning purposes



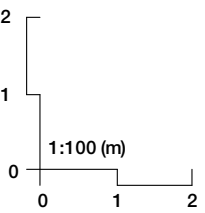


Sergison Bates architects<sup>LLP</sup>  
Proposed first floor

Fitzjohns Avenue, NW3  
Planning Technical Documents

Architects	Date	Scale
Sergison Bates architects 34 Clerkenwell Close London EC1R 0AU United Kingdom	18/11/14	1:100@A1 1:200@A3
Tel +44 (0)20 7255 1564 e-mail studio @sergisonbates.co.uk		

276/4215f

Revision	
F 24/03/15	General update
Do not scale from this drawing All dimensions to be verified on site Limited Liability Partnership Registered in England & Wales No. OC317501 Registered office as above Drawing may be scaled for planning purposes	

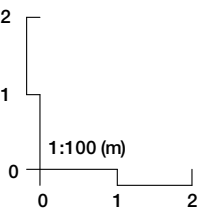


Sergison Bates architects<sup>LLP</sup>  
Proposed second floor

Fitzjohns Avenue, NW3  
Planning Technical Documents

Architects	Date	Scale
Sergison Bates architects 34 Clerkenwell Close London EC1R 0AU United Kingdom	18/11/14	1:100@A1 1:200@A3
Tel +44 (0)20 7255 1564 e-mail studio @sergisonbates.co.uk		

276/4216f

Revision	
F 24/03/15 General update	
Do not scale from this drawing All dimensions to be verified on site Limited Liability Partnership Registered in England & Wales No. OC317501 Registered office as above Drawing may be scaled for planning purposes	

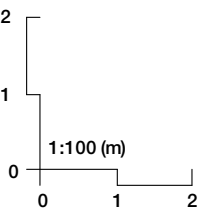

Sergison Bates architects<sup>LLP</sup>  
Proposed third floor



Fitzjohns Avenue, NW3  
Planning Technical Documents

Architects	Date	Scale
Sergison Bates architects 34 Clerkenwell Close London EC1R 0AU United Kingdom	18/11/14	1:100@A1 1:200@A3
Tel +44 (0)20 7255 1564 e-mail studio @sergisonbates.co.uk		

276/4217f

Revision	
F 24/03/15 General update	

Do not scale from this drawing  
All dimensions to be verified on site  
Limited Liability Partnership Registered in England & Wales  
No. OC317501 Registered office as above  
Drawing may be scaled for planning purposes

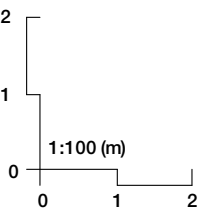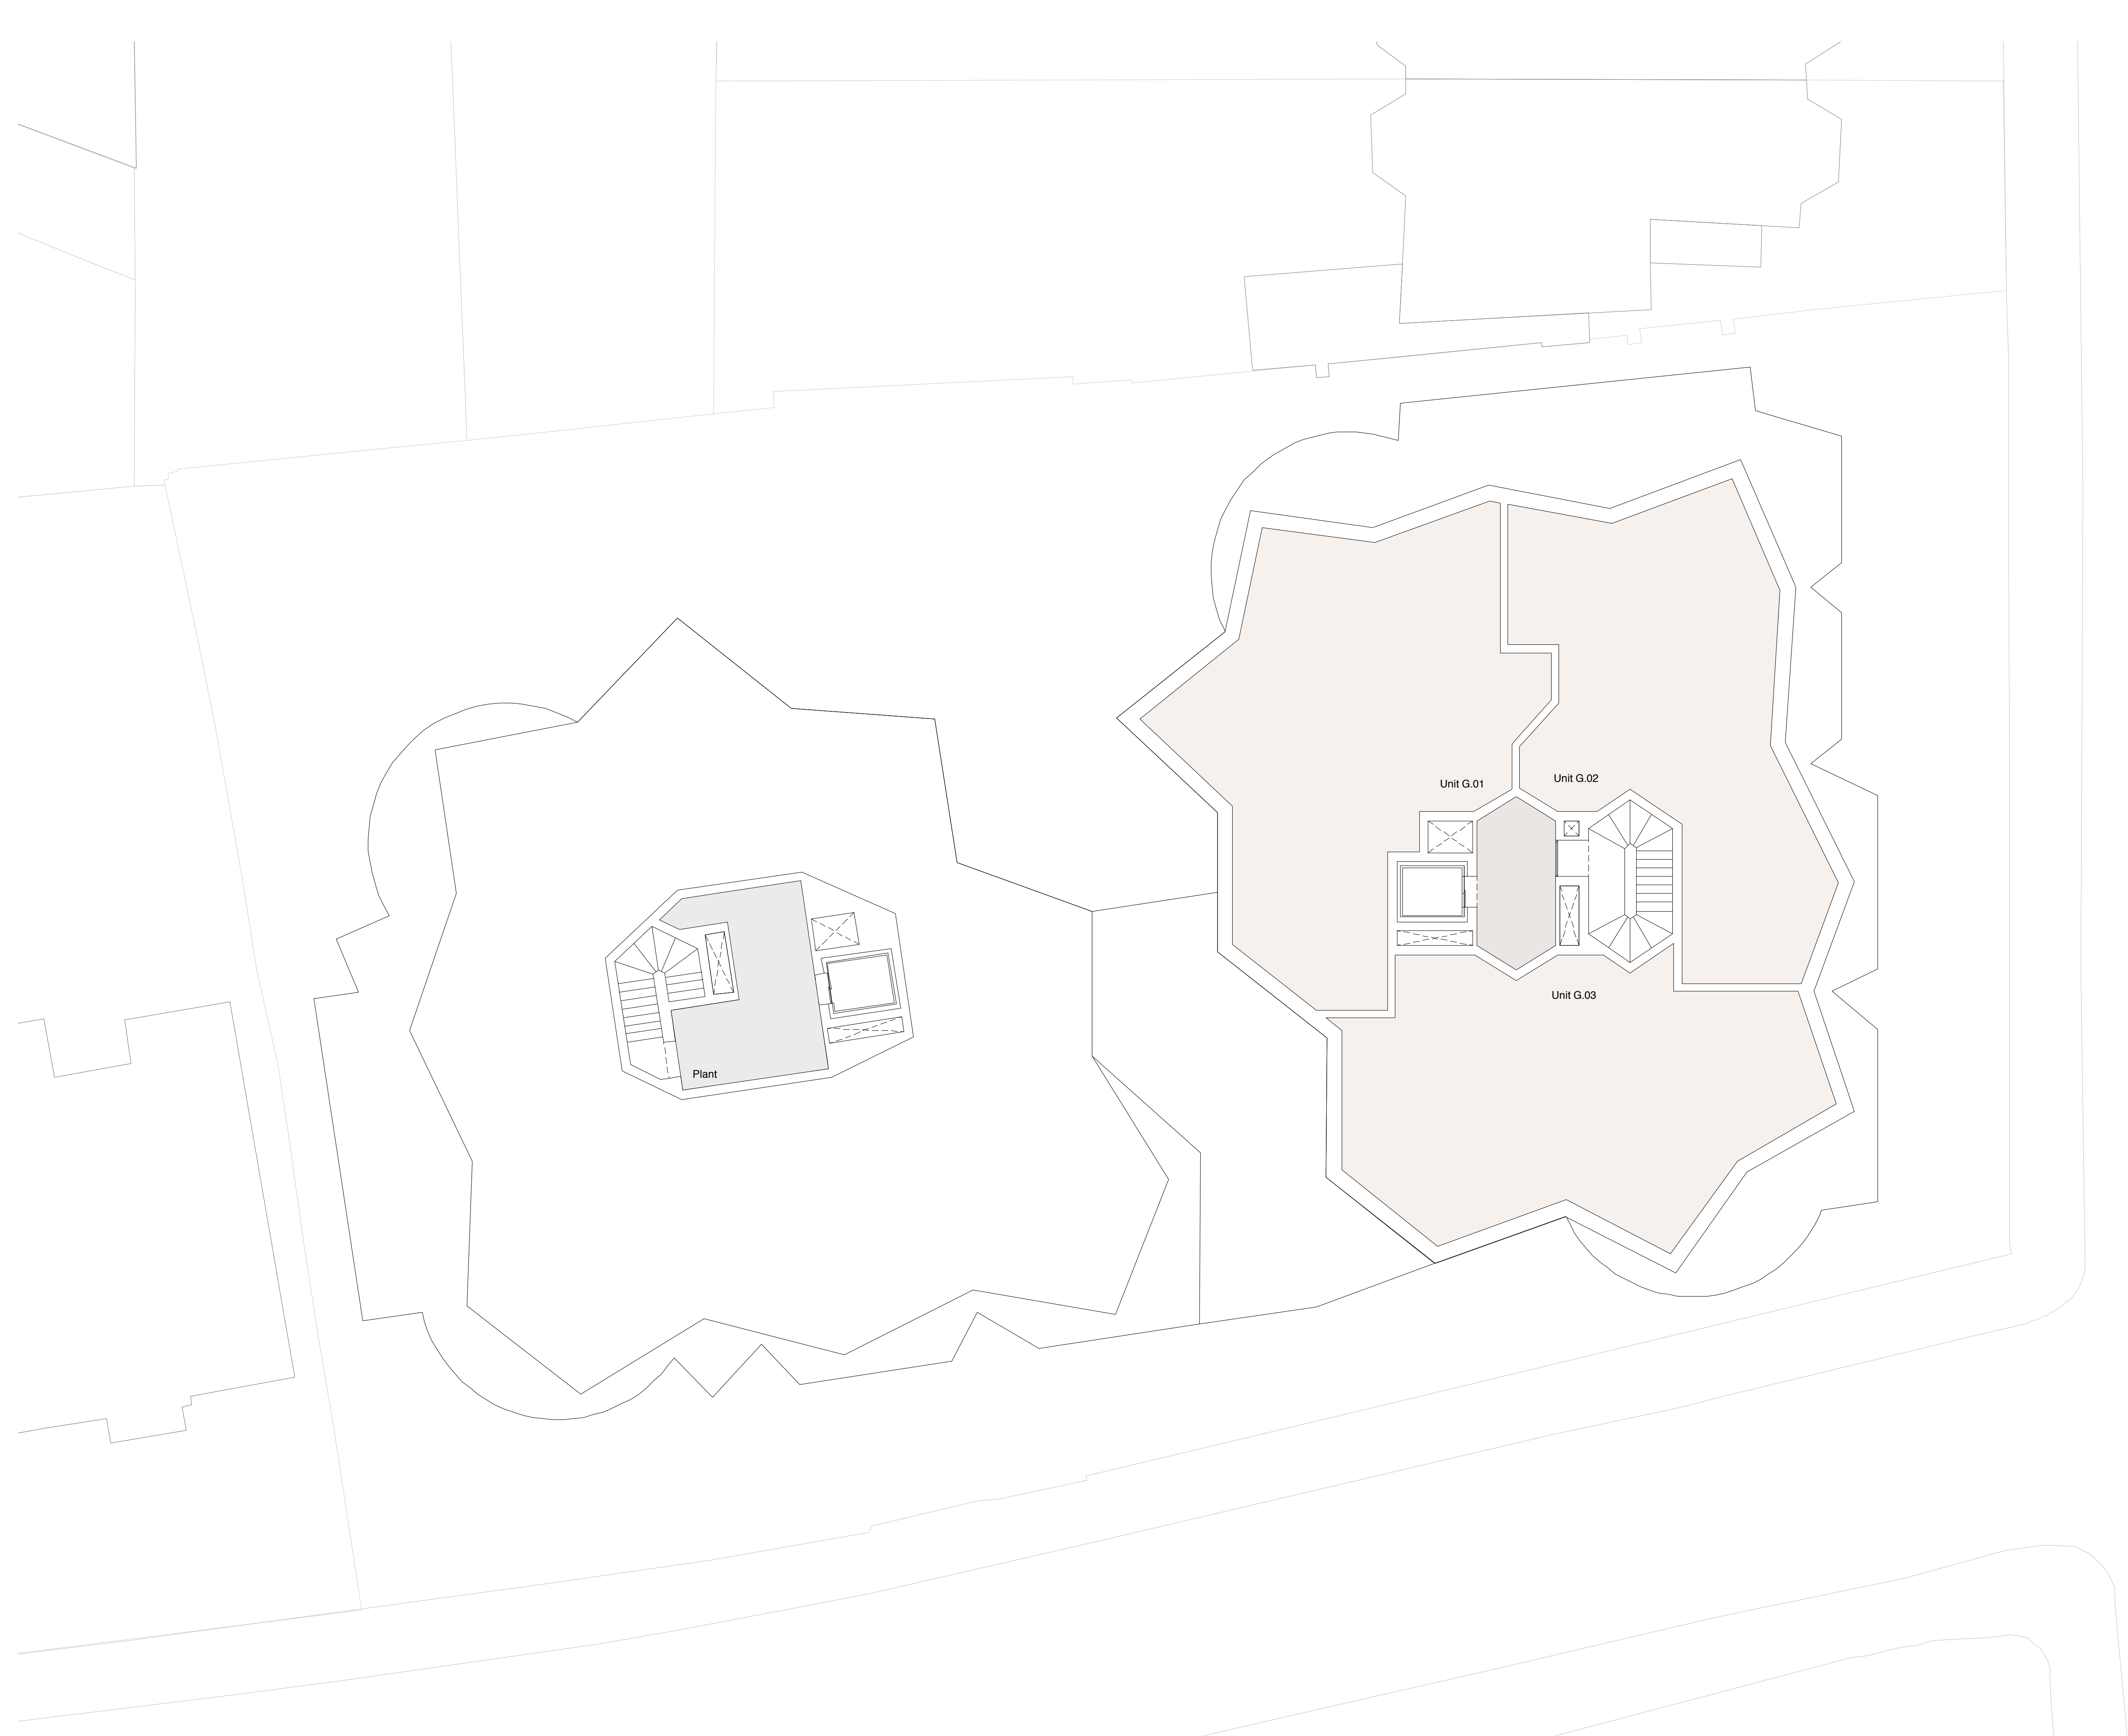

Sergison Bates architects<sup>LLP</sup>  
Proposed fourth floor

Fitzjohns Avenue, NW3  
Planning Technical Documents



Architects	Date	Scale
Sergison Bates architects	18/11/14	1:100@A1
34 Clerkenwell Close		1:200@A3
London EC1R 0AU		
United Kingdom		
Tel +44 (0)20 7255 1564		
e-mail studio		
@sergisonbates.co.uk		

276/4218f

Revision
F 24/03/15 General update

Do not scale from this drawing  
All dimensions to be verified on site  
Limited Liability Partnership Registered in England & Wales  
No. OC317501 Registered office as above  
Drawing may be scaled for planning purposes



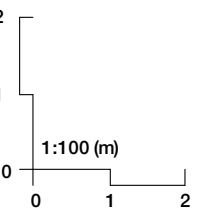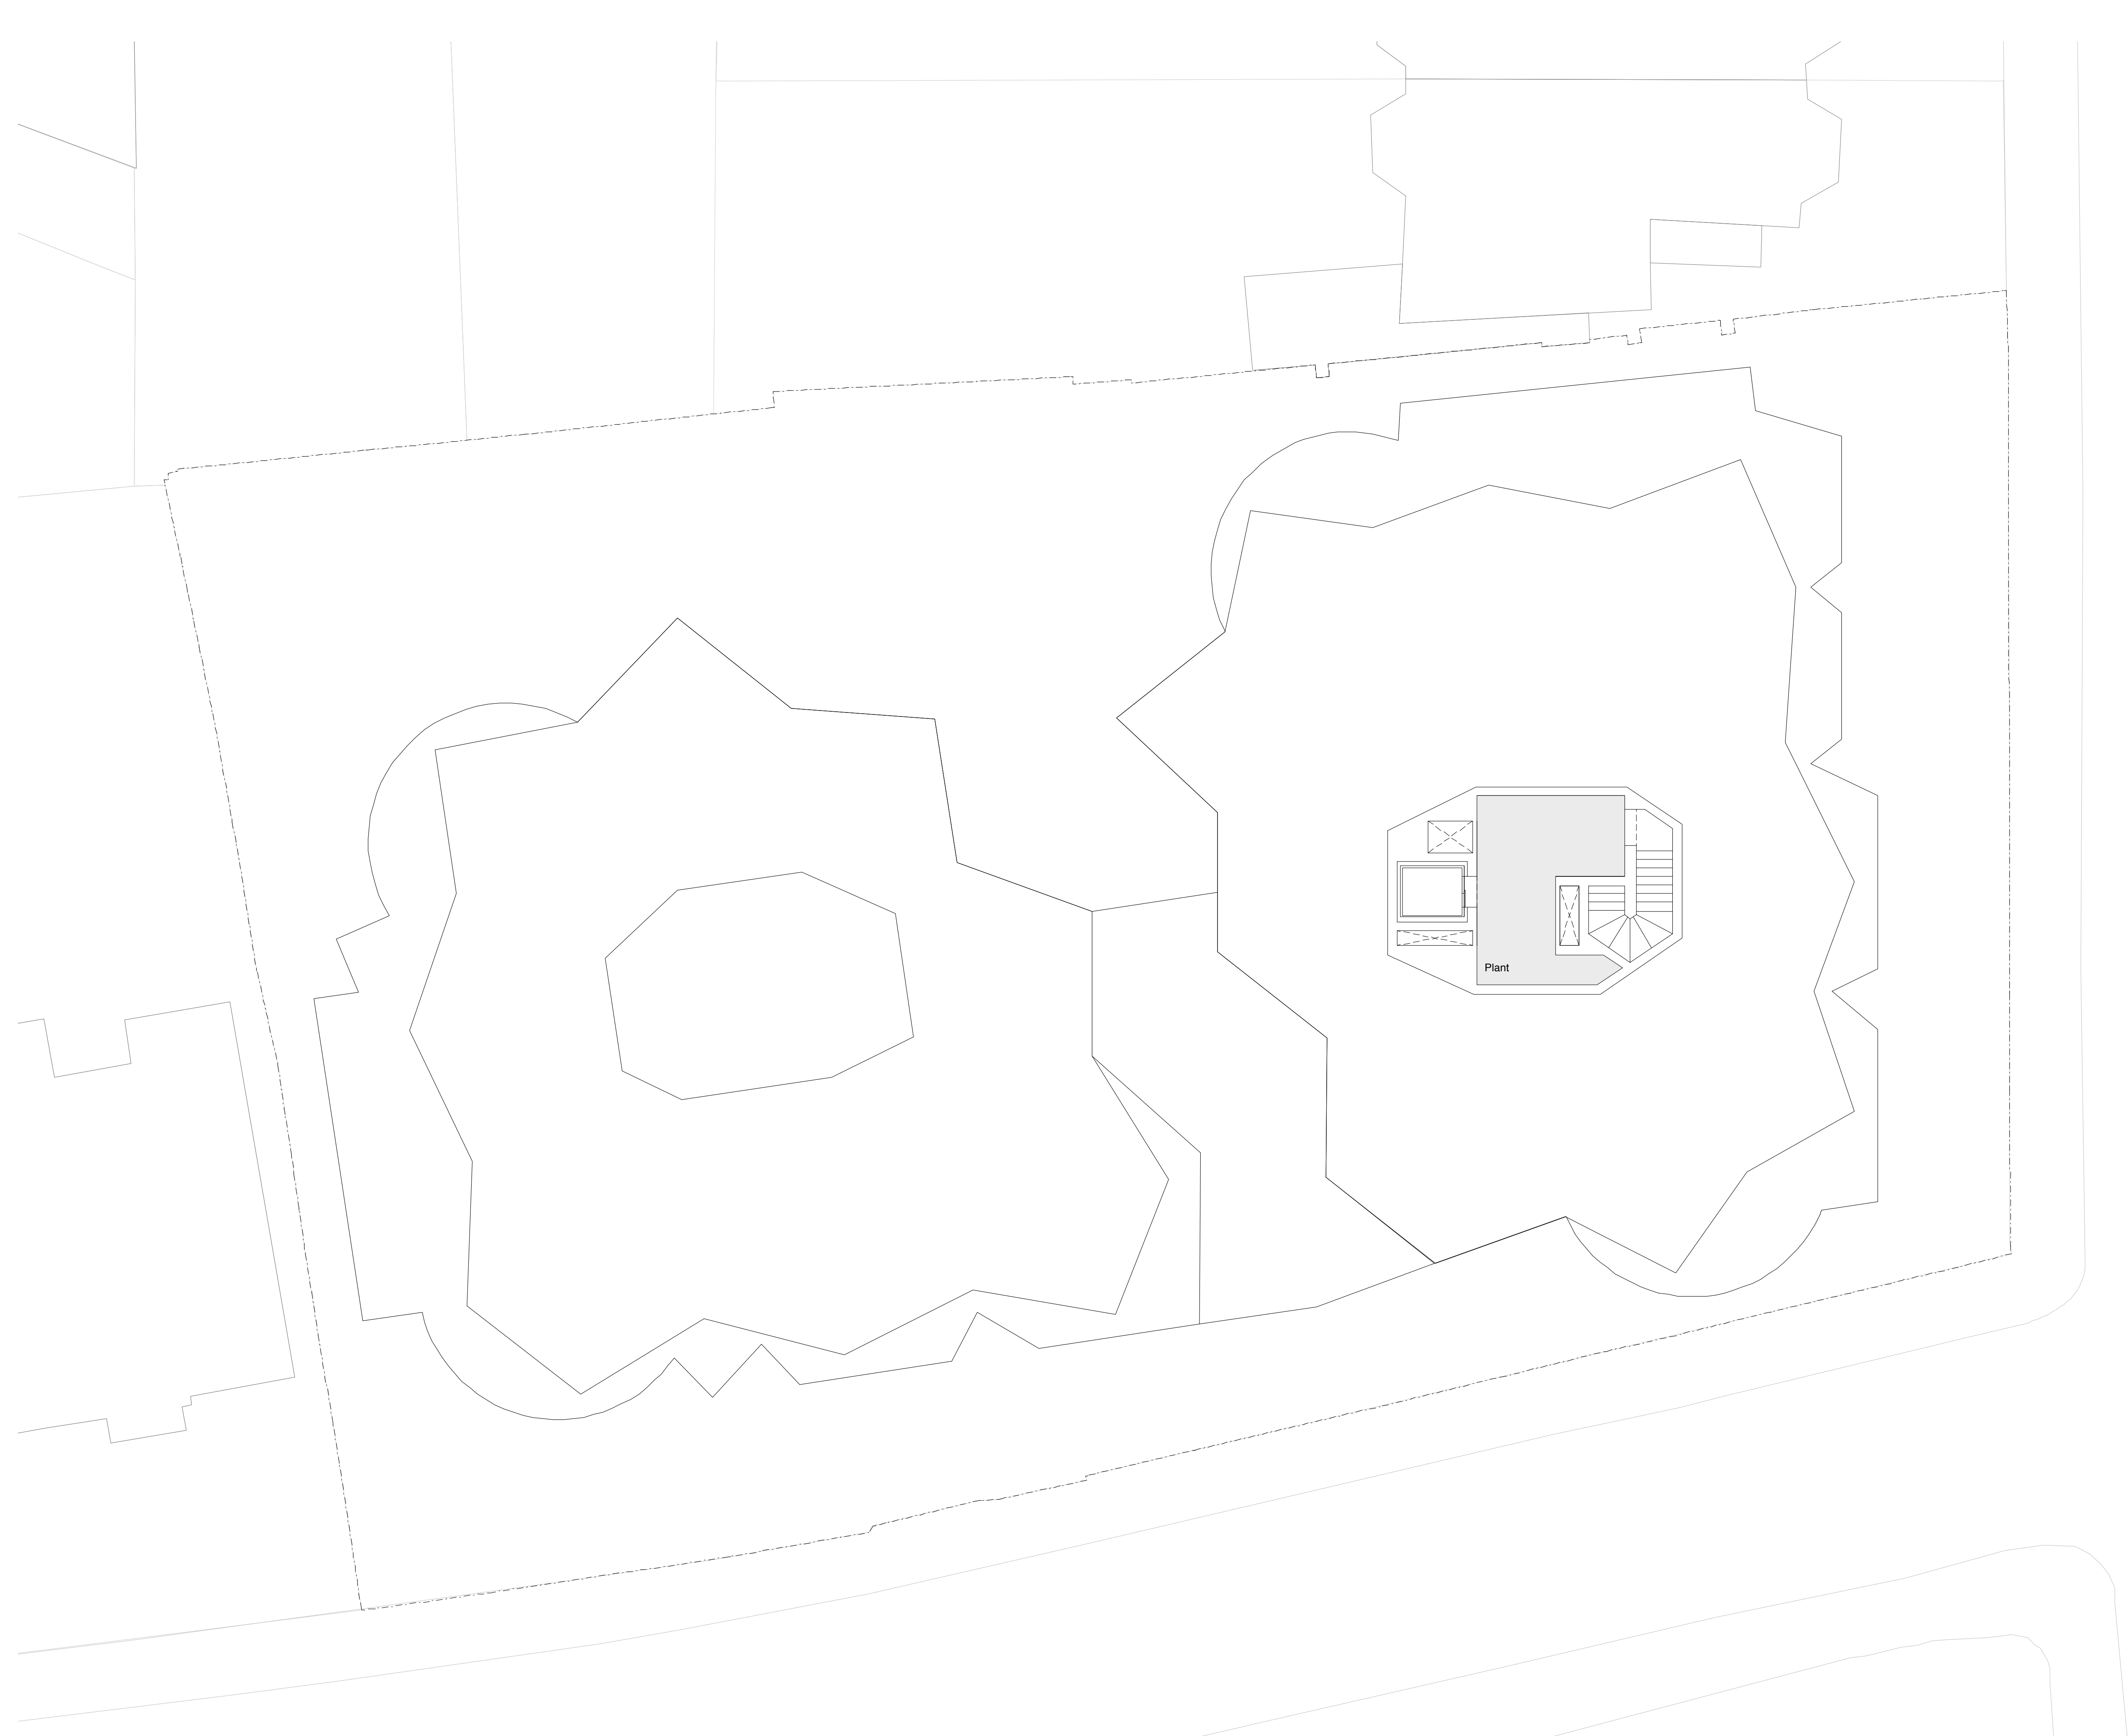

Sergison Bates architects<sup>LLP</sup>  
Proposed roof plan

Fitzjohns Avenue, NW3  
Planning Technical Documents

Architects	Date	Scale
Sergison Bates architects	18/11/14	1:100@A1
34 Clerkenwell Close		1:200@A3
London EC1R 0AU		
United Kingdom		
Tel +44 (0)20 7255 1564		
e-mail studio		
@sergisonbates.co.uk		

276/4220f

Revision
F 24/03/15 General update

Do not scale from this drawing  
All dimensions to be verified on site  
Limited Liability Partnership Registered in England & Wales  
No. OC317501 Registered office as above  
Drawing may be scaled for planning purposes