

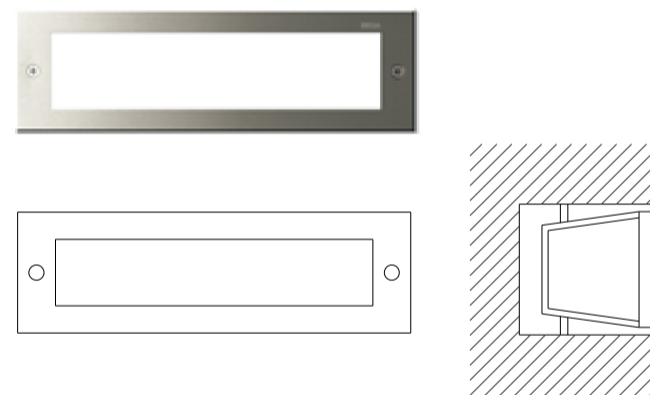


I	Gate elevation
3010	Scale 1:10/1:20

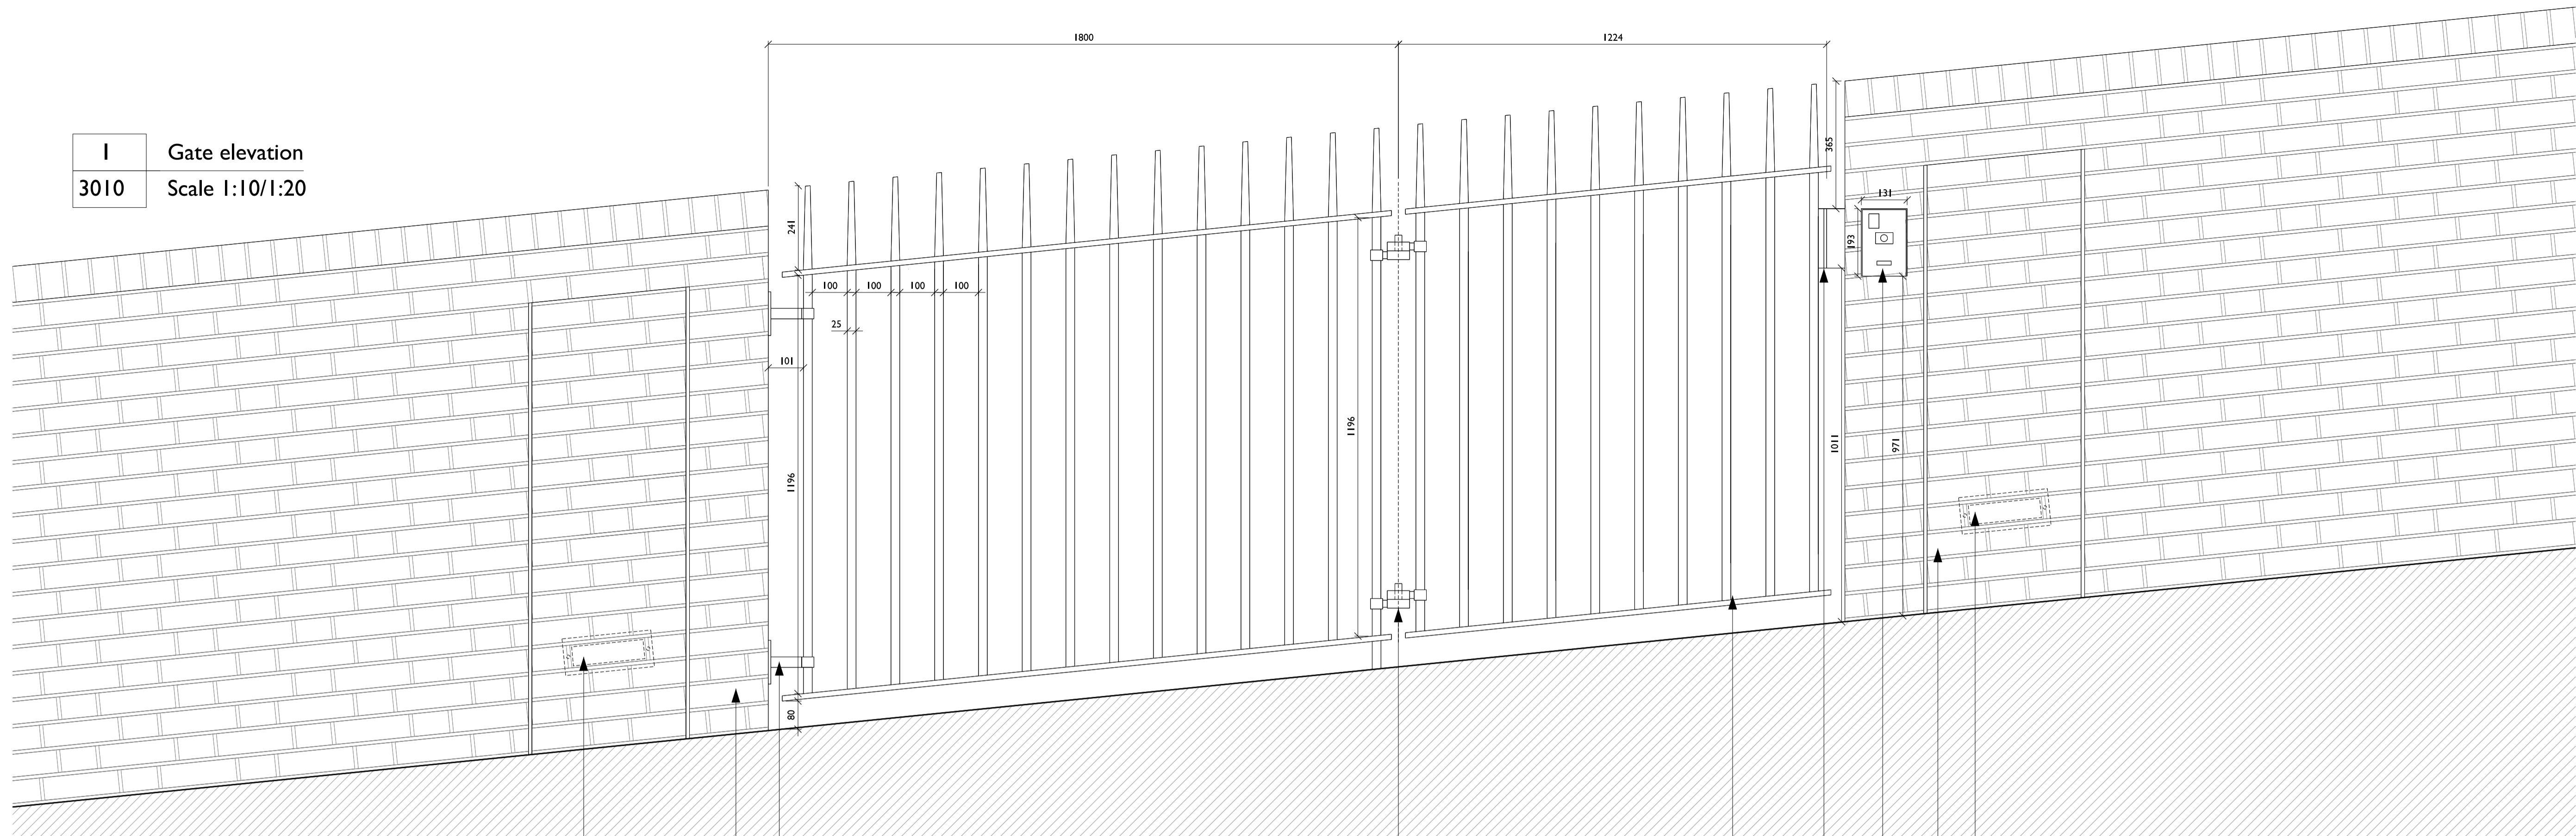

Recessed wall luminaires with LED  
lamps in back of brick piers  
- refer to specification

3	Recessed wall luminaries detail
3010	Scale 1:5/1:10

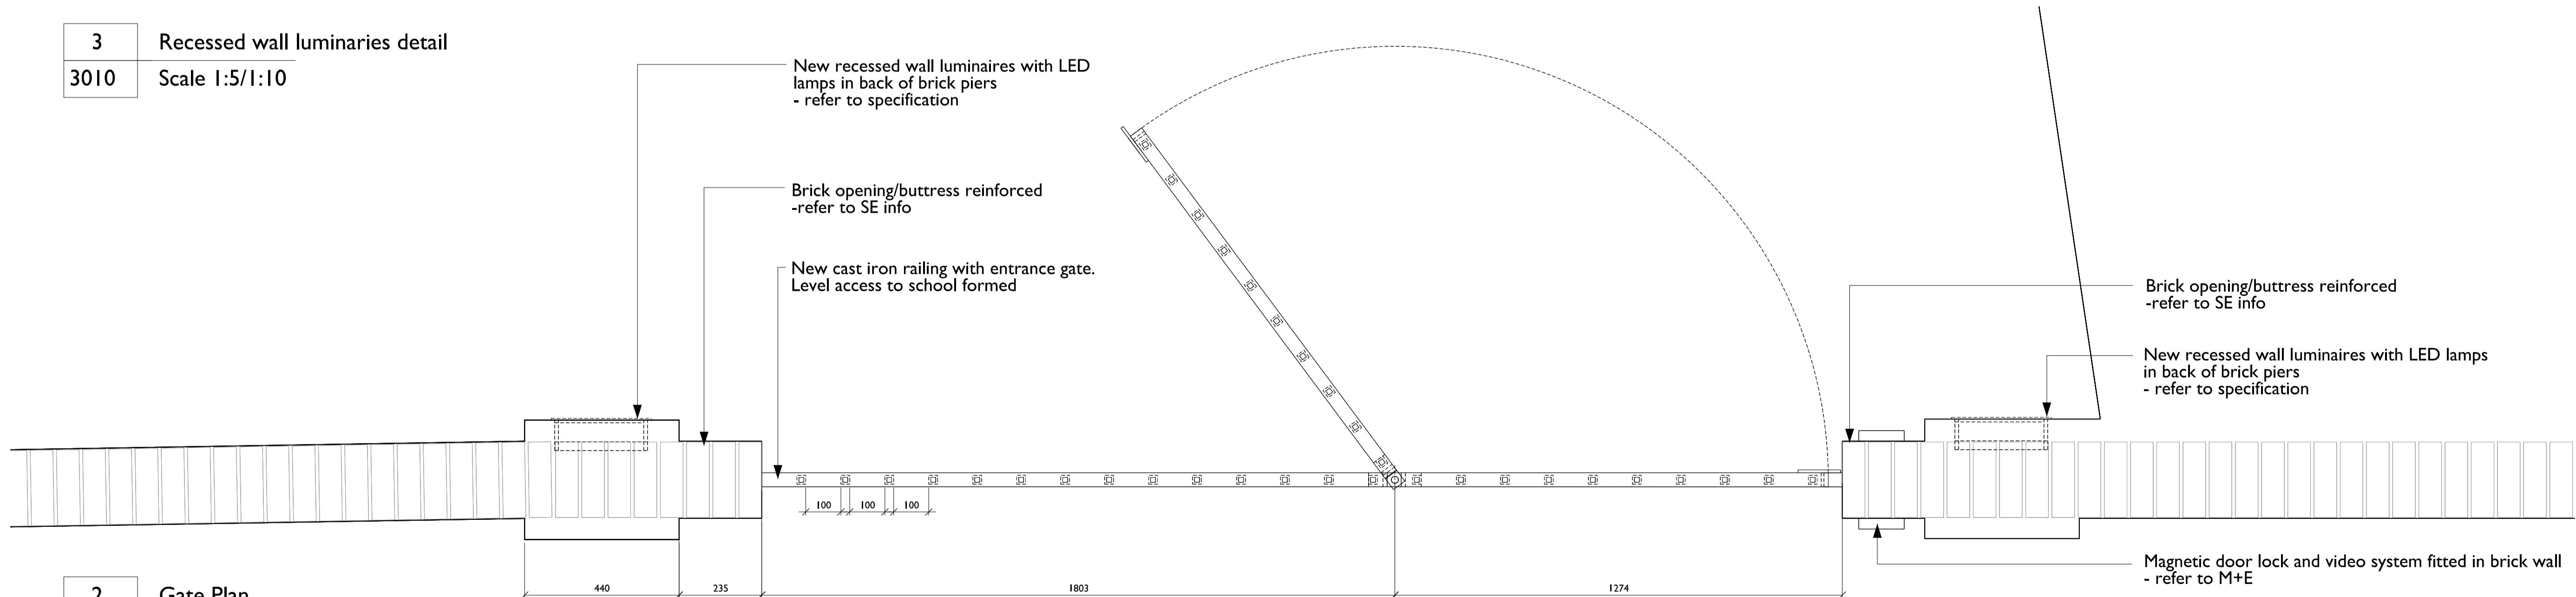

2	Gate Plan
3010	Scale 1:10/1:20