


ALL DIMENSIONS AND LEVELS TO BE VERIFIED ON SITE AND ANY DISCREPANCIES OR AMBIGUITIES REPORTED IMMEDIATELY PRIOR TO CONSTRUCTION/FABRICATION.  
DO NOT SCALE. WORK FROM FIGURED DIMENSIONS ONLY  
ALL DIMENSIONS IN MM UNLESS OTHERWISE NOTED

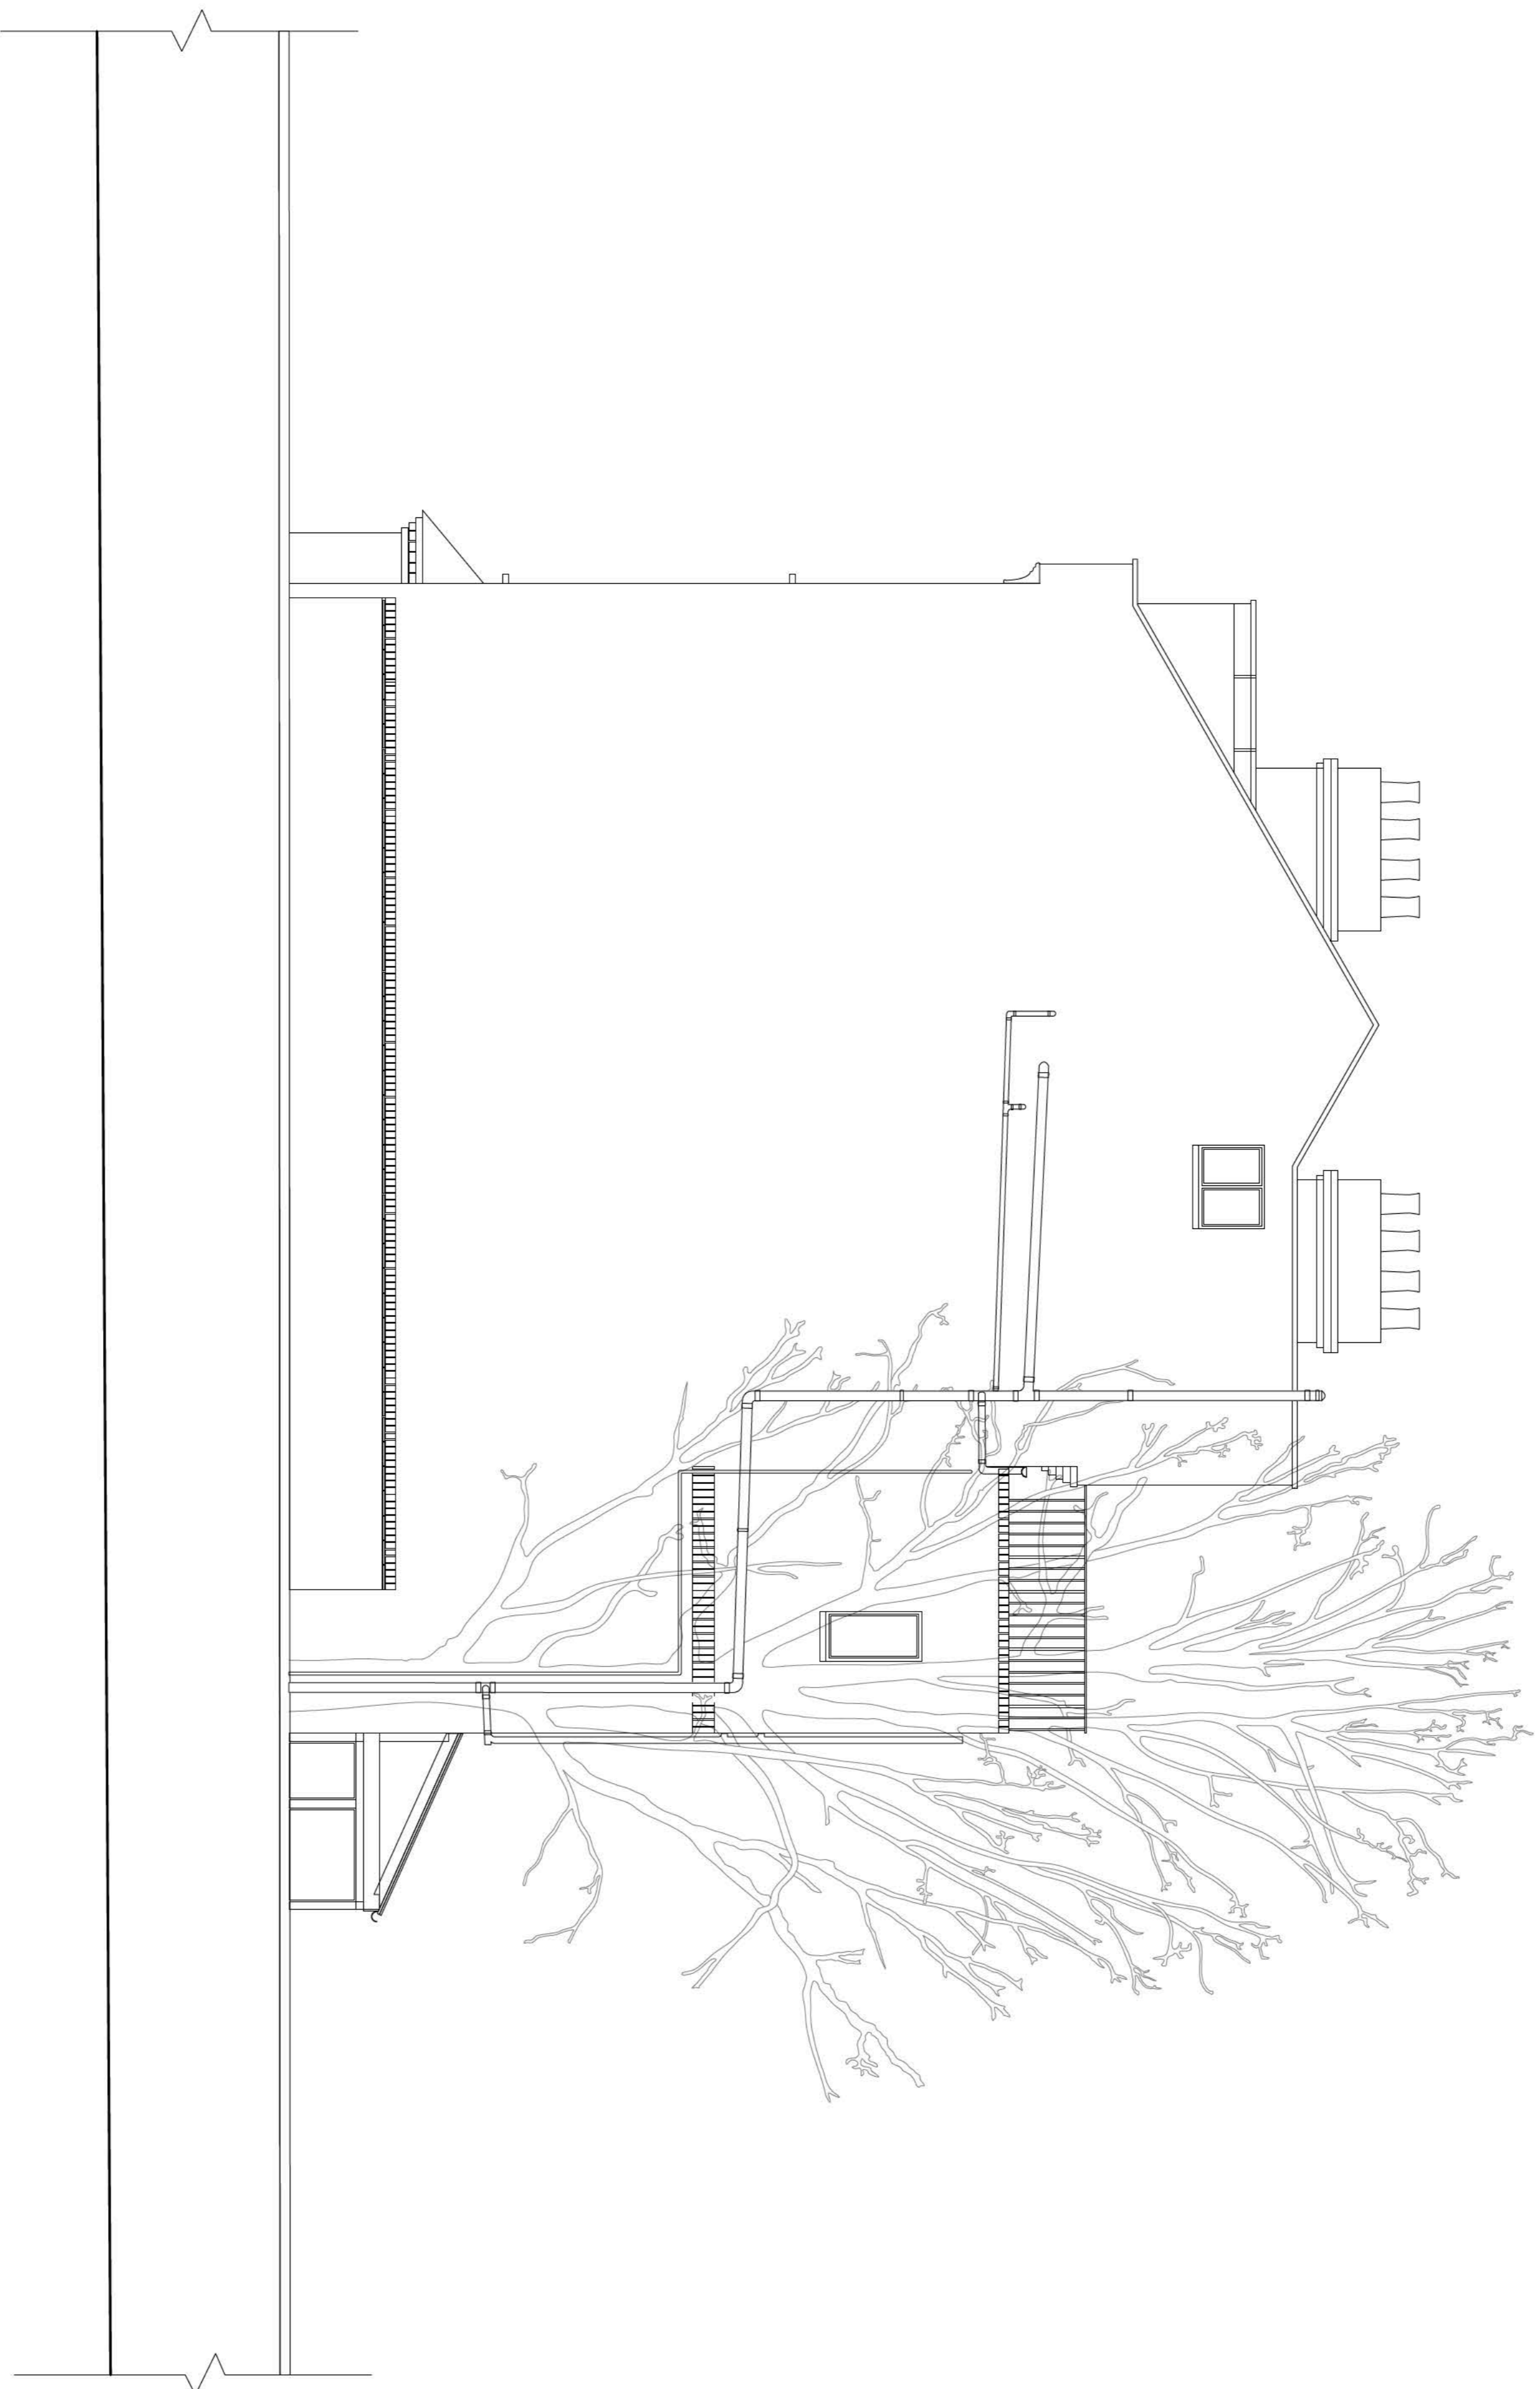

0 m  
1 m  
2 m  
3 m  
4 m  
5 m  
SCALE 1:50 @ A1

AS APPROVED  
FOR PLANNING

21, Rudall Crescent

**PL07**

Side elevation Existing  
03.07.13 Scale 1:50 @ A1

ANTHONY ENGLISH-MEACOCK  
21 Rudall Crescent, London, NW3 1HR  
T: 07726 057 451  
E: a.english@meacockplanning.com