
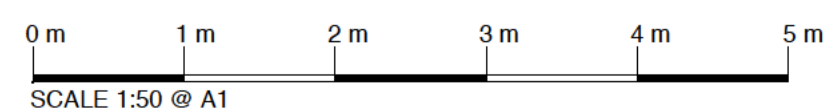


ALL DIMENSIONS AND LEVELS TO BE VERIFIED ON SITE AND ANY DISCREPANCIES OR AMBIGUITIES REPORTED IMMEDIATELY PRIOR TO CONSTRUCTION/FABRICATION.

DO NOT SCALE, WORK FROM FIGURED DIMENSIONS ONLY

ALL DIMENSIONS IN MM UNLESS OTHERWISE NOTED

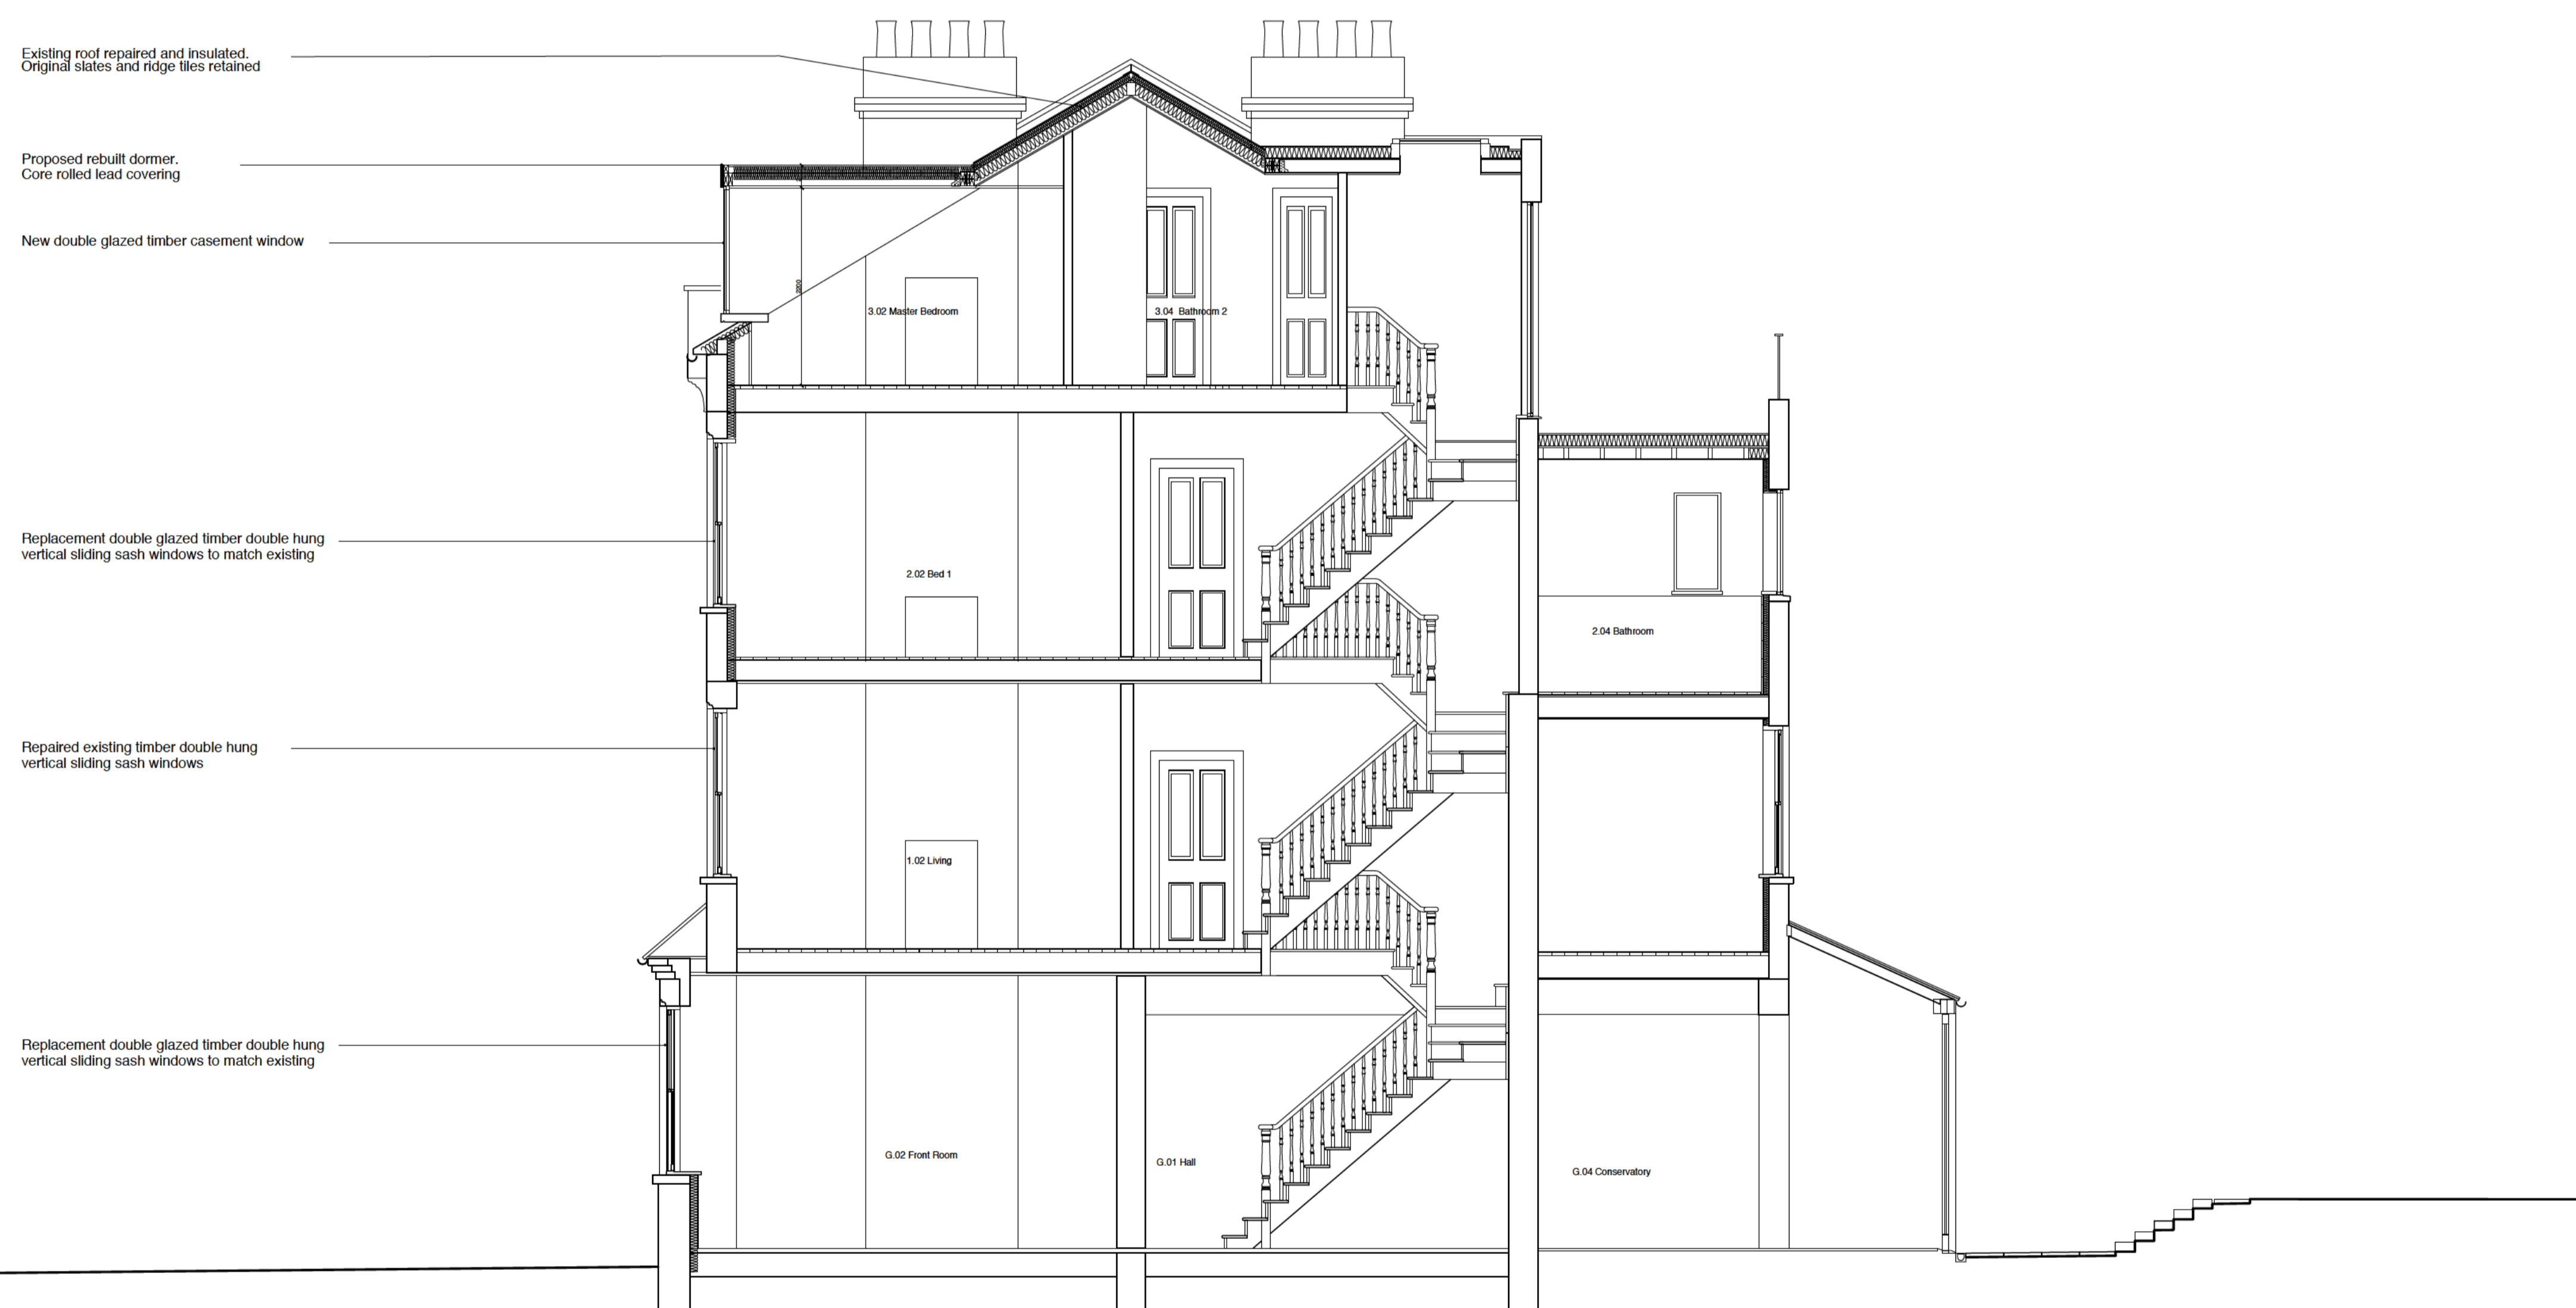

AS APPROVED
FOR PLANNING

21 Rudall Crescent

PL18

Section A-A As Approved
03.07.13 Scale 1:50 @ A1

ANTHONY ENGI-MEACOCK
21 Rudall Crescent, London, NW3 1RH
T: 07793 057 451
E: a.engimeacock@gmail.com