



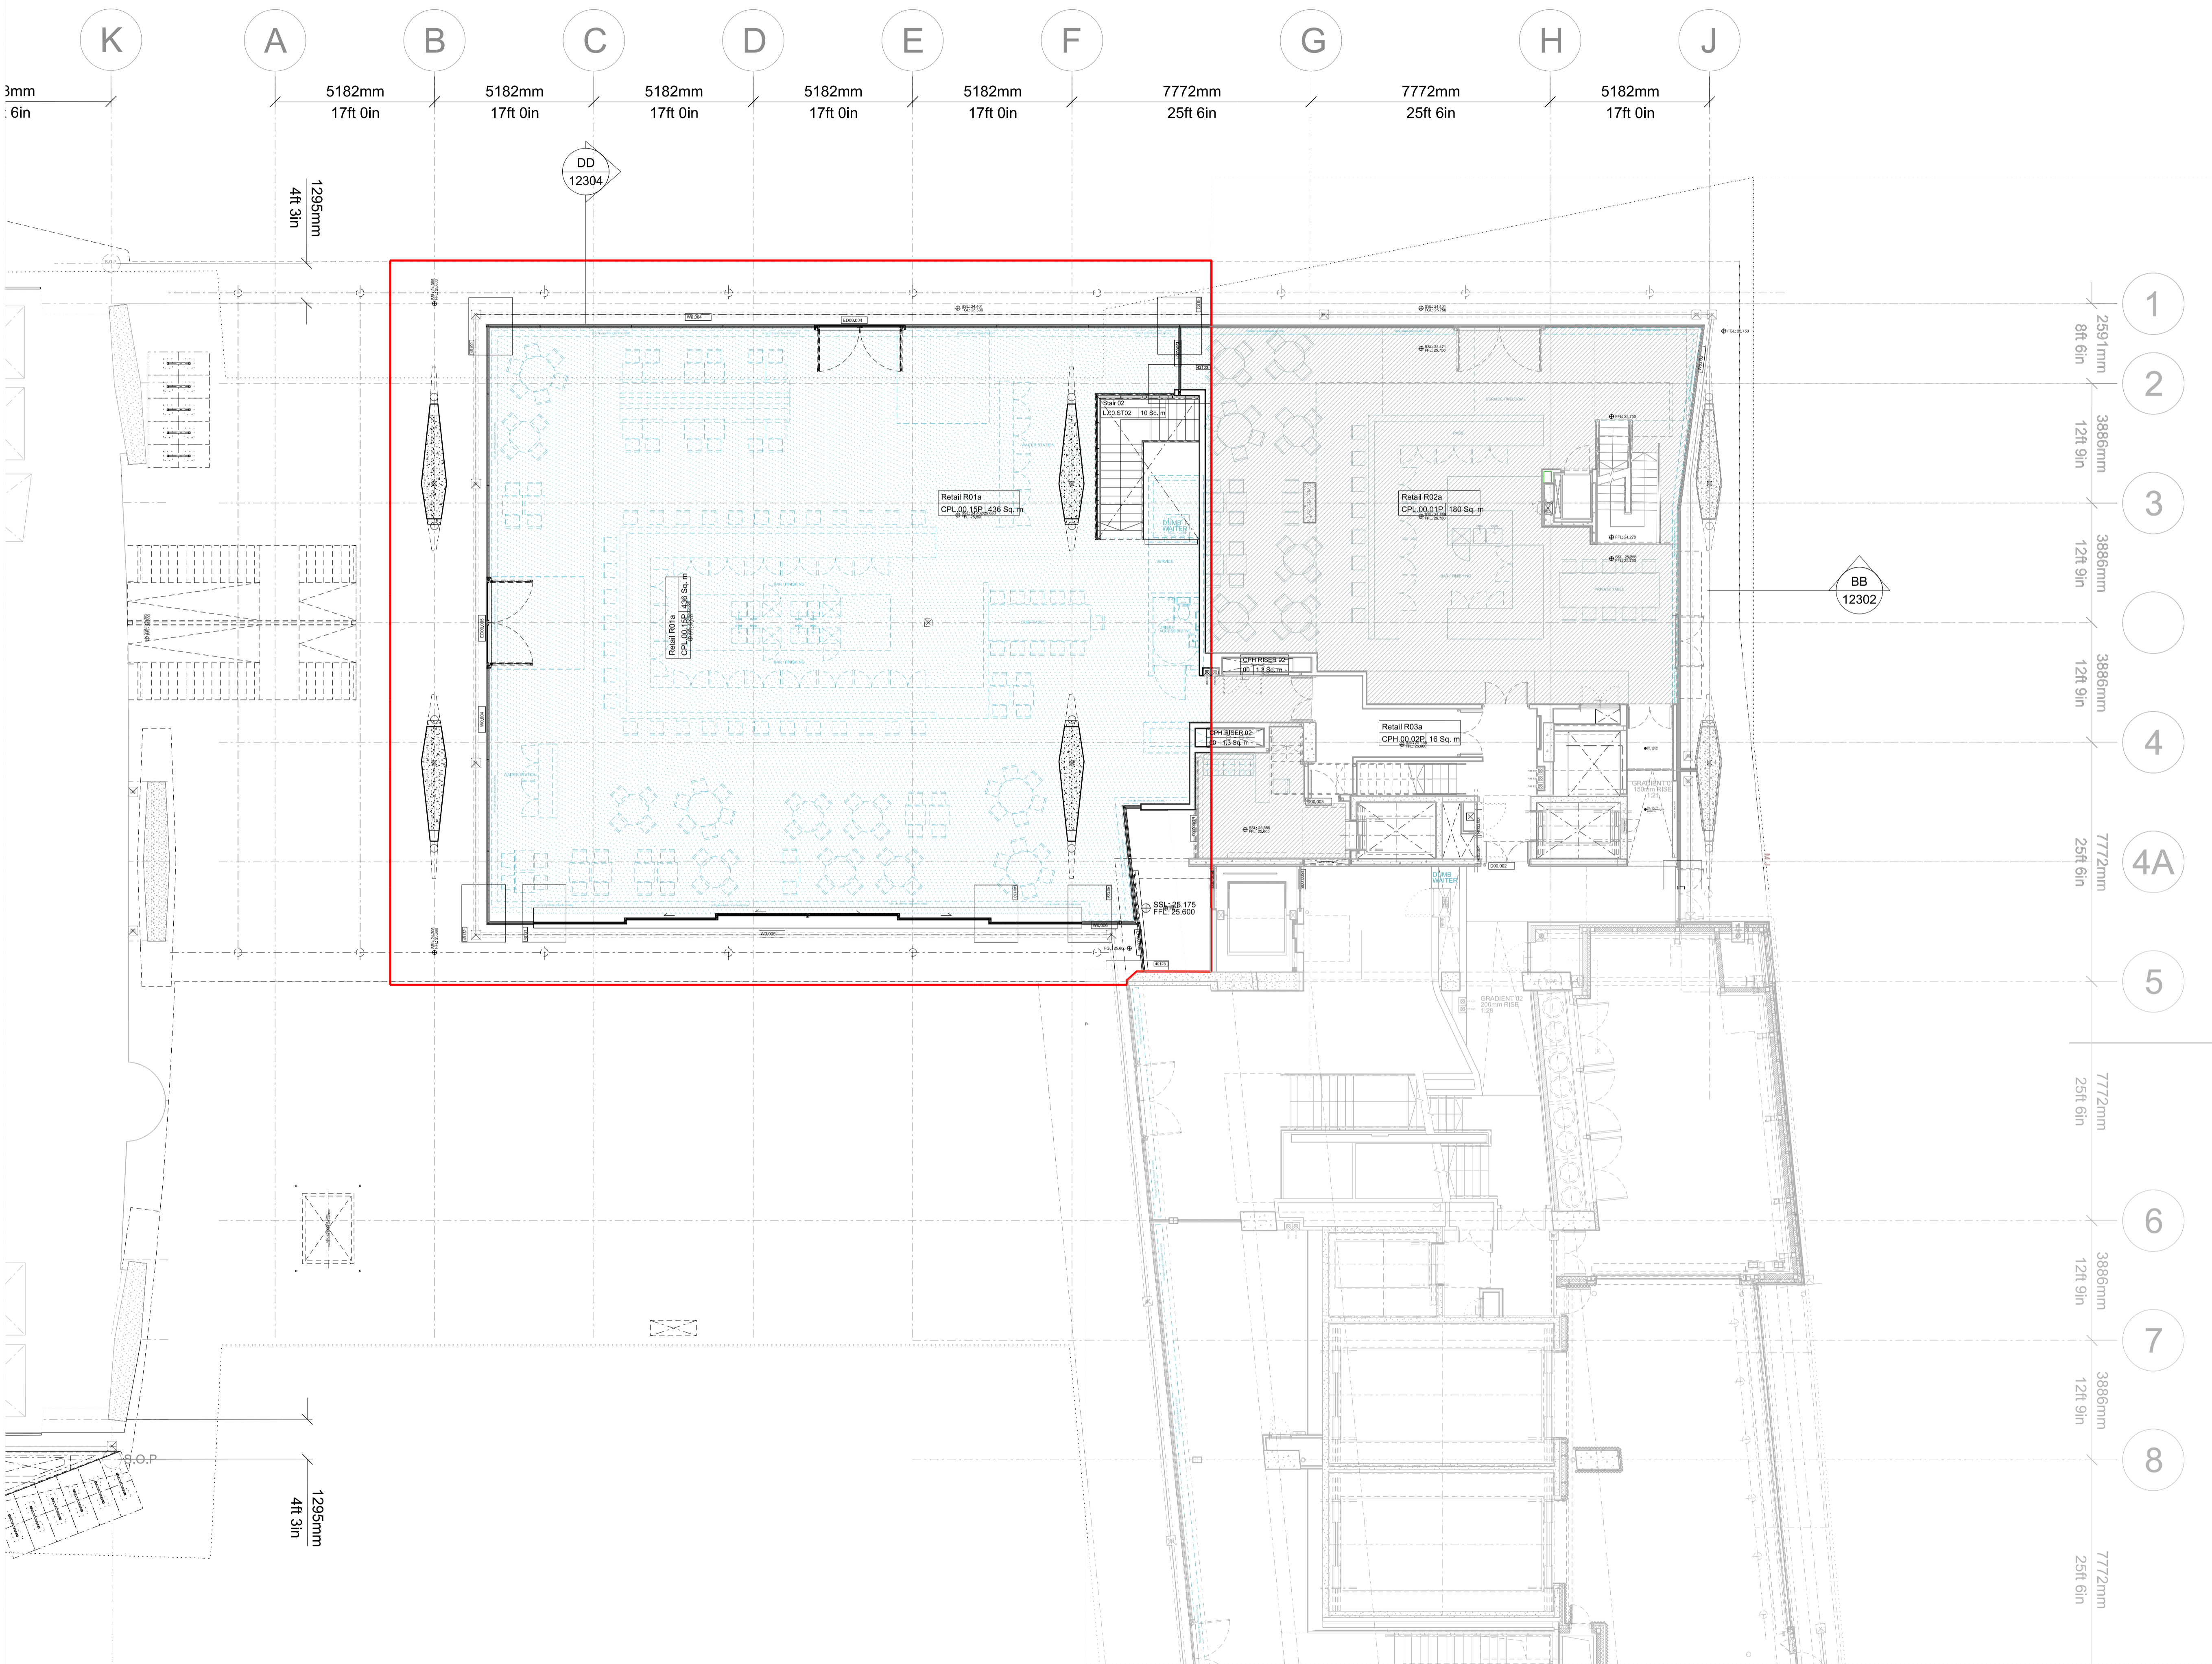



NOTES  
 DO NOT SCALE FROM THIS DRAWING.  
 CONTRACTOR TO CHECK ALL DIMENSIONS ON SITE.  
 ANY DISCREPANCIES TO BE REPORTED TO THE ARCHITECT IMMEDIATELY.  
 THE SURVEY INFORMATION CONTAINED IN THIS DRAWING WAS PROVIDED BY PLOWMAN CRAVEN SURVEY DRAWINGS DEC 2011 - OCT 2012.  
 COPYRIGHT RICK MATHER ARCHITECTS LLP ©

- KEY
- APPLICATION 2 BOUNDARY
  - - - OWNERSHIP TITLE
  -  EXISTING STRUCTURE
  -  NEW STRUCTURE
  -  FIT OUT BY TENANT
  -  FURNITURE FIT OUT BY TENANT

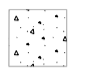

REVISIONS

REV	DATE	DESCRIPTION
PL1	20.03.15	PLANNING

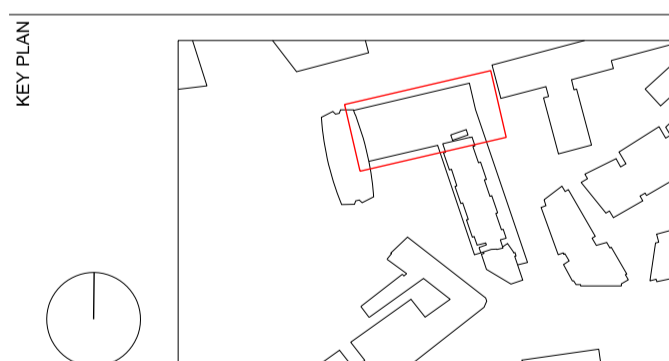

**PLANNING**

**RICK MATHER ARCHITECTS ©**  
 123 Camden High Street London NW1 7JR  
 T: 020 7284 1727 F: 020 7287 7826  
 info@rickmather.com www.rickmather.com

**Centre Point**  
 101-103 New Oxford Street  
 London, WC1A 1DD

**PROPOSED - FLOOR PLAN**  
 GROUND FLOOR  
 CENTRE POINT LINK

DRAWN	JOB #	DRG #	REV	
LR	552	12227-CPL	PL1	
CHECKED	SCALE@A1	SIZE	DATE	REV/DATE
TH	1:100	A1	MAR 15	20.03.15