

1

2

3

NOTES
 DO NOT SCALE FROM THIS DRAWING.
 CONTRACTOR TO CHECK ALL DIMENSIONS ON SITE.
 ANY DISCREPANCIES TO BE REPORTED TO THE ARCHITECT
 IMMEDIATELY.

THE SURVEY INFORMATION CONTAINED IN THIS DRAWING
 WAS PROVIDED BY PLOWMAN CRAVEN SURVEY DRAWINGS
 DEC 2011.


COPYRIGHT RICK MATHER ARCHITECTS LLP ©

KEY

EXISTING STRUCTURE

FIT OUT BY TENANT


APPLICATION 02 BOUNDARY

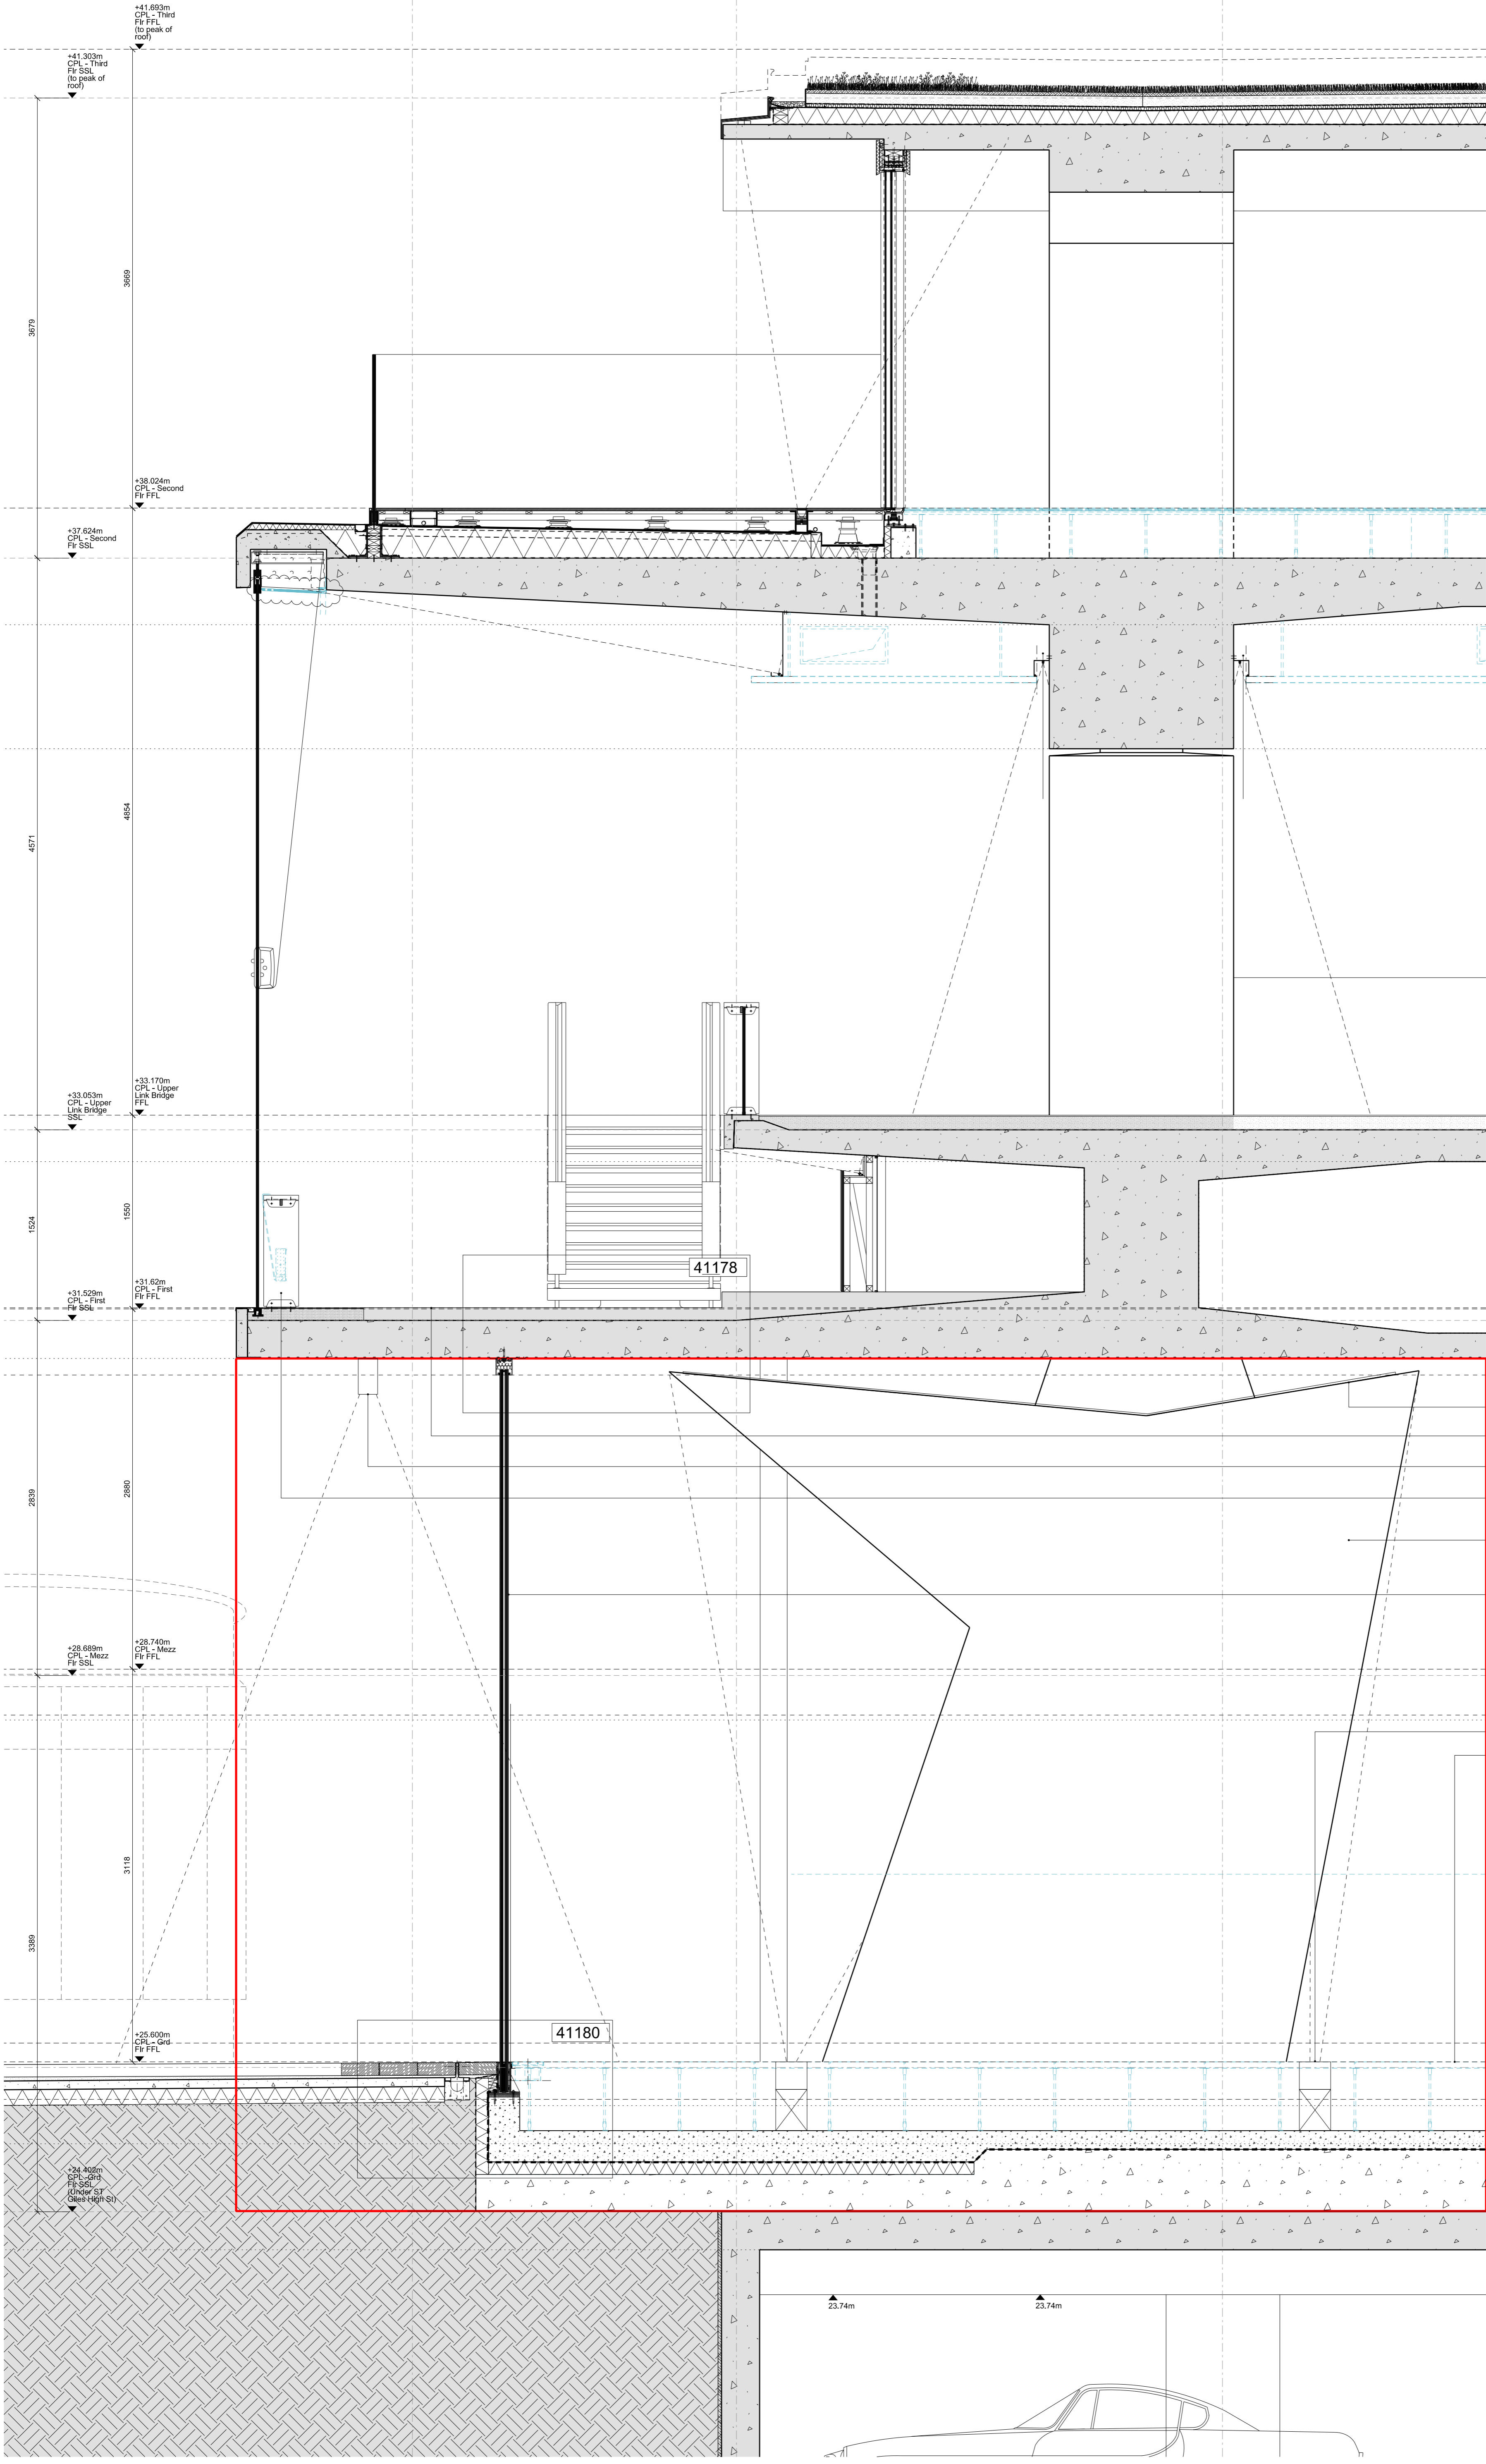

- Concealed strip lights accentuate 'floating' bridge
- Original geometric patterned terrazzo floor: carrara marble strips inset into a black matrix
- Soffit mounted down lighter
- Original glass balustrade with Sapele tropical hardwood counter
- Sculptural geometric concrete columns clad in coloured ceramic mosaic tiles. Damaged areas to be made good
- H13A/115 Structural glass assembly - CPL North
- Floor mounted uplighter illuminates column
- Retail unit floor finish - Tenant fit-out

REVISIONS

REV	DATE	DESCRIPTION
PL1	20.03.15	PLANNING

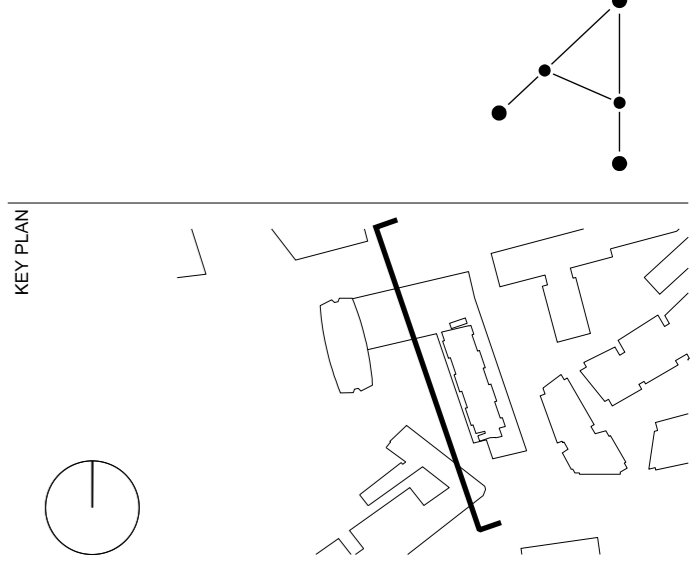

RICK MATHER ARCHITECTS ©

123 Camden High Street London NW1 7JR
 T: 020 7284 1727 F: 020 7287 7828
 info@rickmather.com www.rickmather.com

JOB

Centre Point
 101-103 New Oxford Street
 London, WC1A 1DD

TITLE


PROPOSED - EXTERNAL WALL COMPONENTS
 SECTION DD
 CENTRE POINT LINK

DRAWN	JOB #	DRG #	REV
LR	552	15130-CPL	PL1

CHECKED	SCALE	SIZE	DATE	REV/DATE
TH	1:25	A1	MAR 15	20.03.15

NOTES
 DO NOT SCALE FROM THIS DRAWING.
 CONTRACTOR TO CHECK ALL DIMENSIONS ON SITE.
 ANY DISCREPANCIES TO BE REPORTED TO THE ARCHITECT IMMEDIATELY.
 THE SURVEY INFORMATION CONTAINED IN THIS DRAWING WAS PROVIDED BY PLOWMAN CRAVEN SURVEY DRAWINGS DEC 2011.
 COPYRIGHT RICK MATHER ARCHITECTS LLP ©


KEY
 EXISTING STRUCTURE
 APPLICATION 2 BOUNDARY

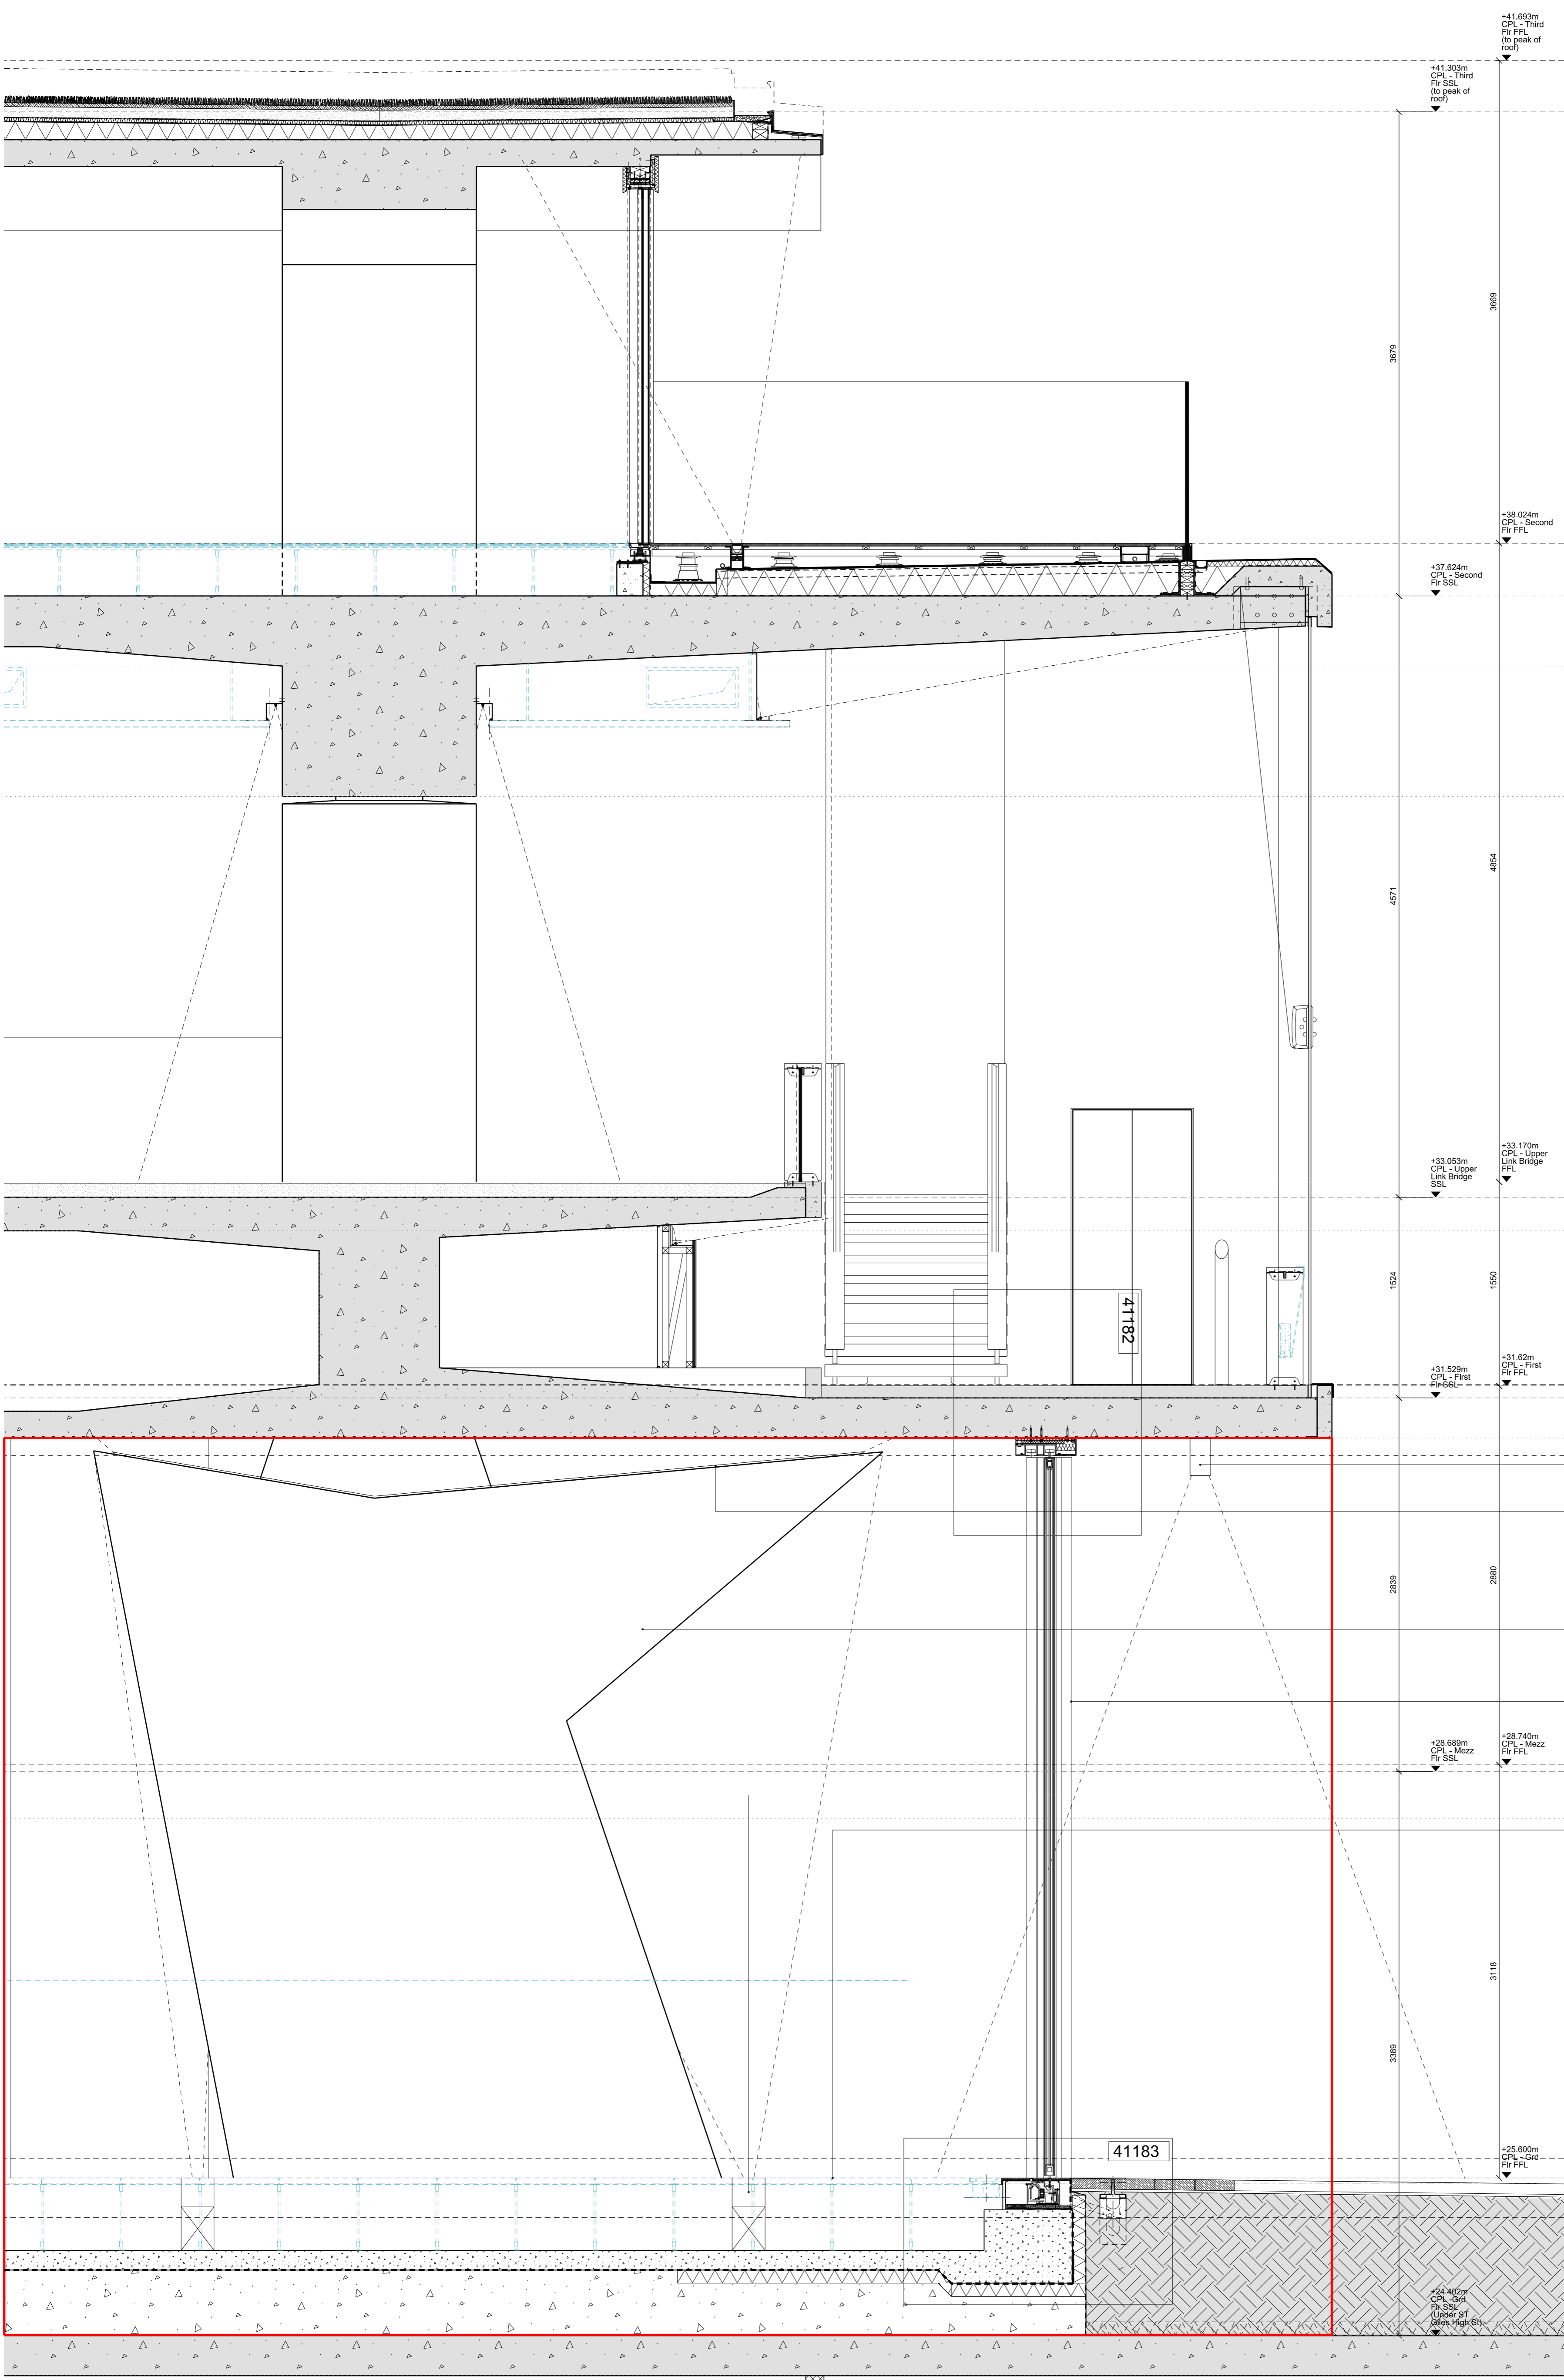

- Soffit mounted down lighter
- Concealed strip lights accentuate 'floating' bridge
- Sculptural geometric concrete columns clad in coloured ceramic mosaic tiles. Damaged areas to be made good
- H13A/130 Structural glass assembly - CPL South motorised sliding doors
- Floor mounted uplighter illuminates column
- Floor finish. Tenant Fit-out

REVISIONS

REV	DATE	DESCRIPTION
PL1	20.03.15	PLANNING

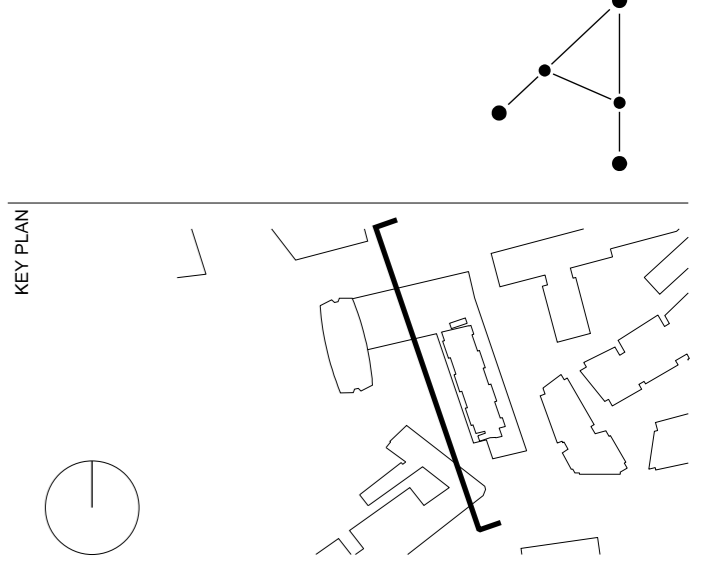

PLANNING


RICK MATHER ARCHITECTS ©
 123 Camden High Street London NW1 7JR
 T: 020 7284 1727 F: 020 7287 7826
 info@rickmather.com www.rickmather.com

JOB
Centre Point
 101-103 New Oxford Street
 London, WC1A 1DD

TITLE
CPL EXTERNAL WALL COMPONENTS
 SECTION DD
 CENTRE POINT LINK

DRAWN	JOB #	DWG #	REV
LR	552	15132-CPL	PL1


CHECKED	SCALE	SIZE	DATE	REV/DATE
TH	1:25	A1	MAR 15	20.03.15

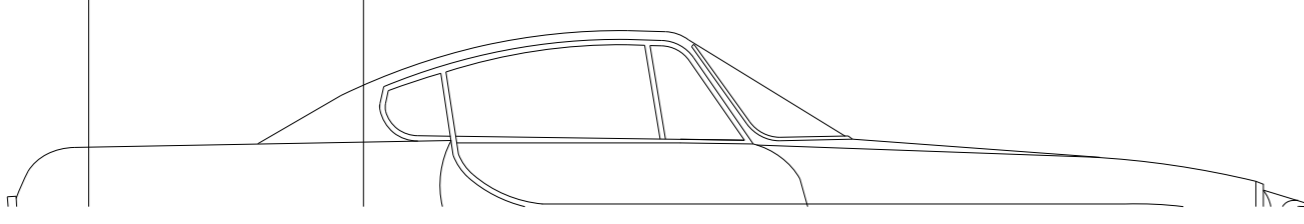

23.74m


F E D

02 552-15452
D - D

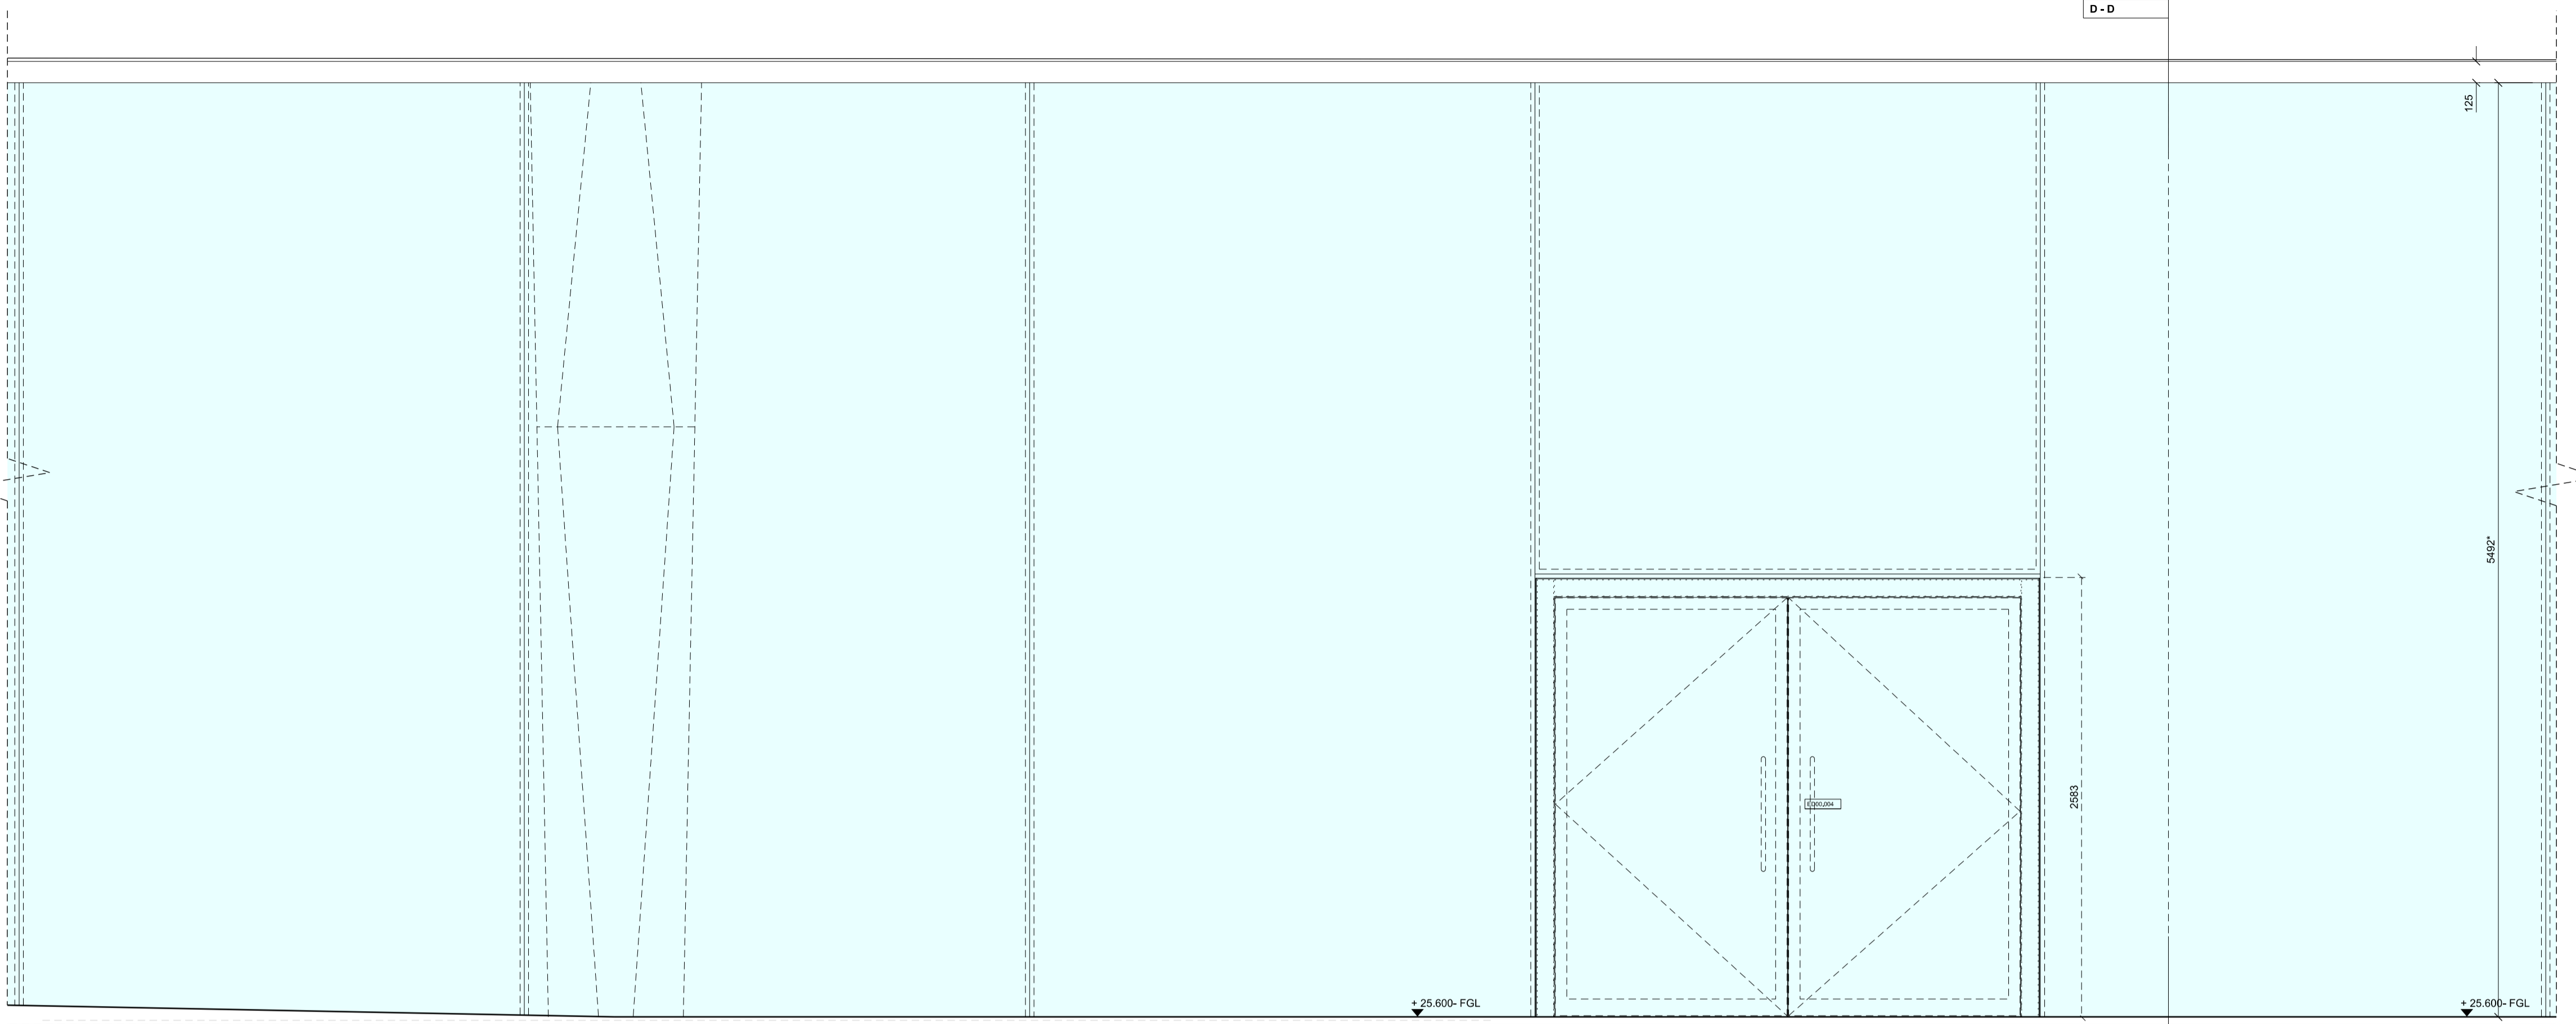


W0.004- N. Elevation 01
01 552-15452

D - D
02 552-15452

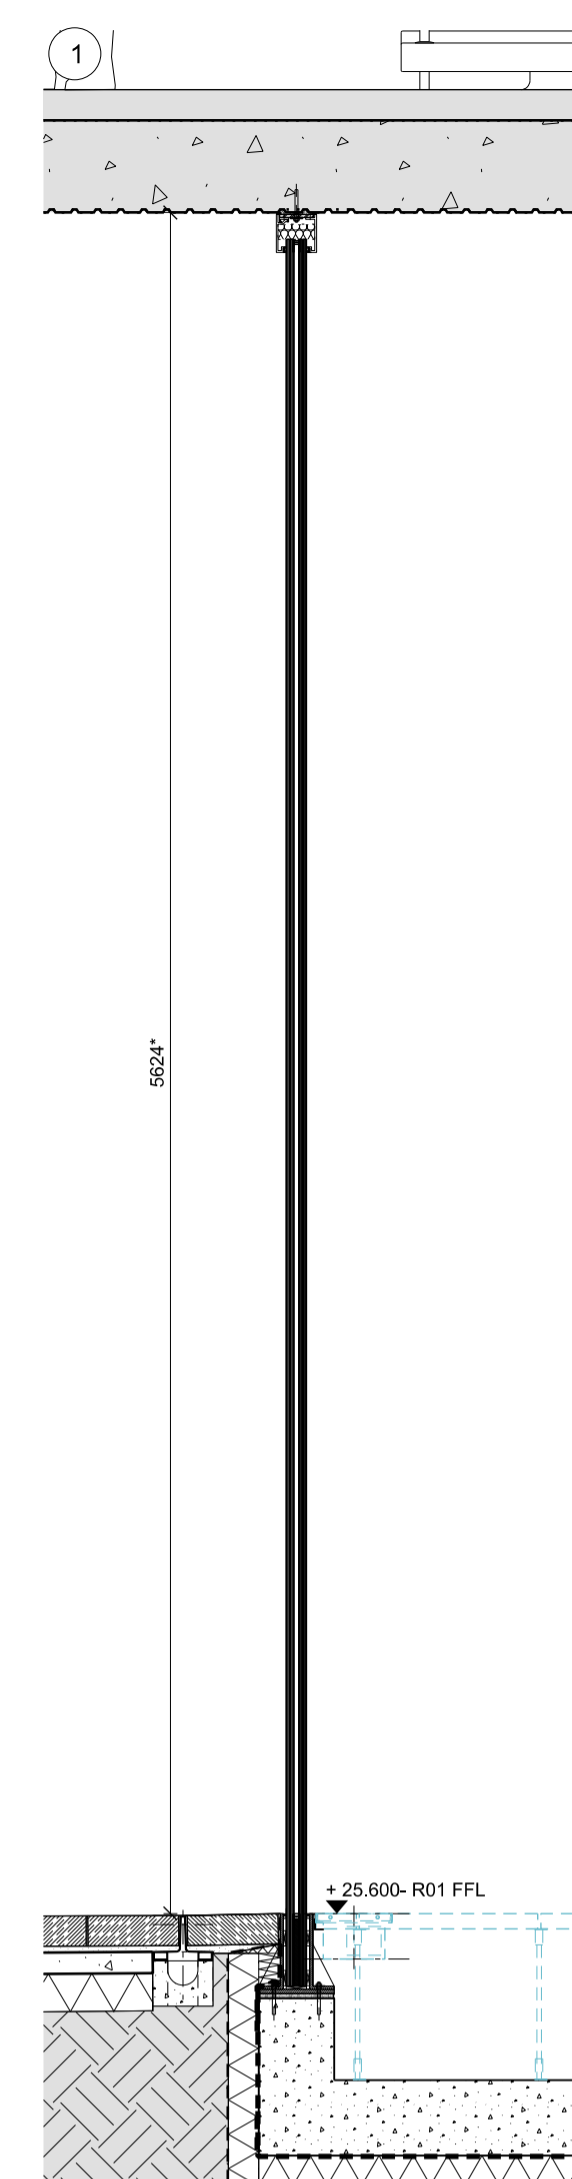


W0.004- Section DD
02 552-15452

F E D

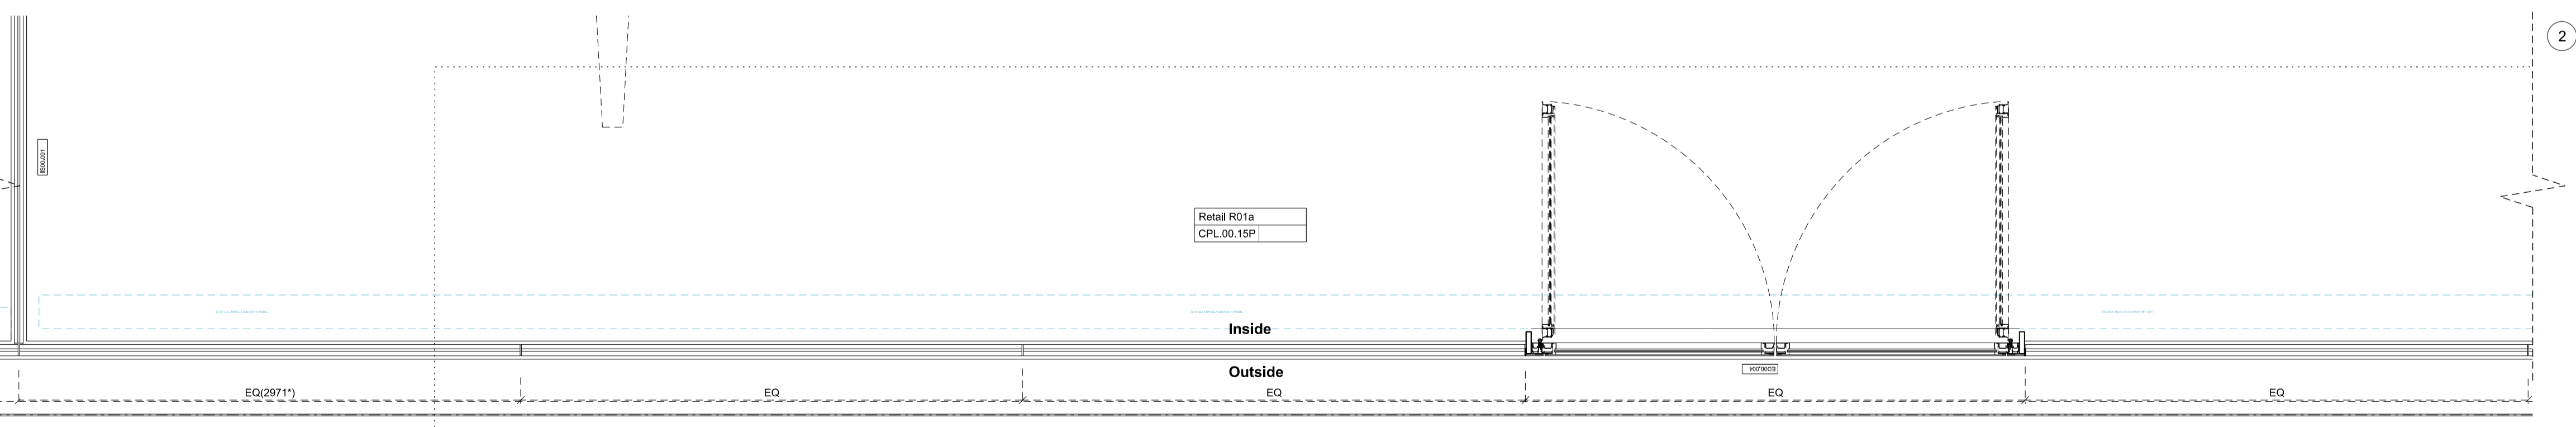

W0.004- Plan 01
03 552-15452


NOTES
DO NOT SCALE FROM THIS DRAWING.
CONTRACTOR TO CHECK ALL DIMENSIONS ON SITE.
ANY DISCREPANCIES TO BE REPORTED TO THE ARCHITECT IMMEDIATELY.
THE SURVEY INFORMATION CONTAINED IN THIS DRAWING WAS PROVIDED BY PLOWMAN CRAVEN SURVEY DRAWINGS DEC 2011 - OCT 2012.
COPYRIGHT RICK MATHER ARCHITECTS LLP ©

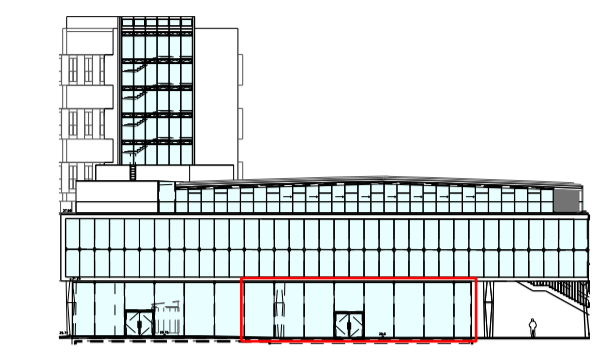

Location Elevation- North

REVISIONS

REV	DATE	DESCRIPTION
PL1	20.03.15	PLANNING

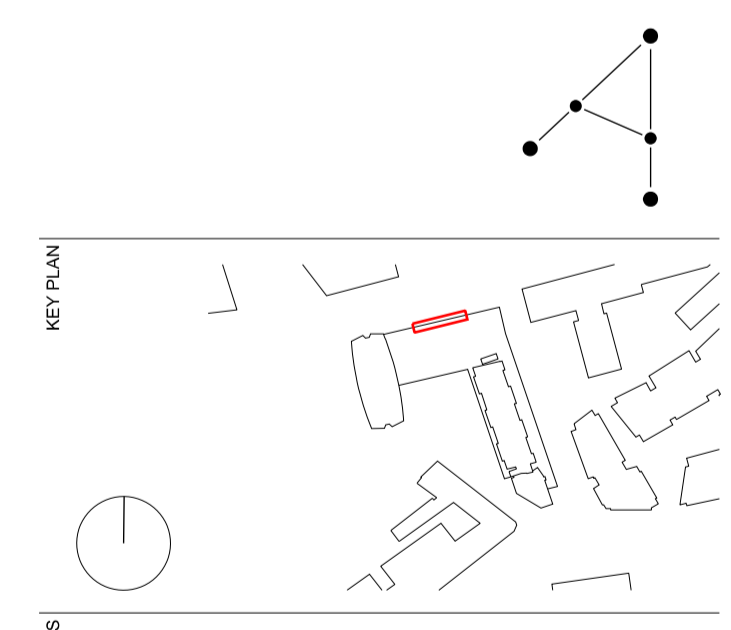

STATUS
PLANNING

RICK MATHER ARCHITECTS ©


123 Camden High Street London NW1 7JR
T: 020 7284 1727 F: 020 7287 7826
info@rickmather.com www.rickmather.com

JOB
Centre Point
101-103 New Oxford Street
London, WC1A 1DD

TITLE
Components Drawing
Glazing- R01
W0.004- 1 of 3

DRAWN	JOB #	DRG #	REV
LR	552	15452-CPL	PL1

CHECKED	SCALE@A1	SIZE	DATE	REV/DATE
TH	1:25	A1	MAR 15	20.03.15

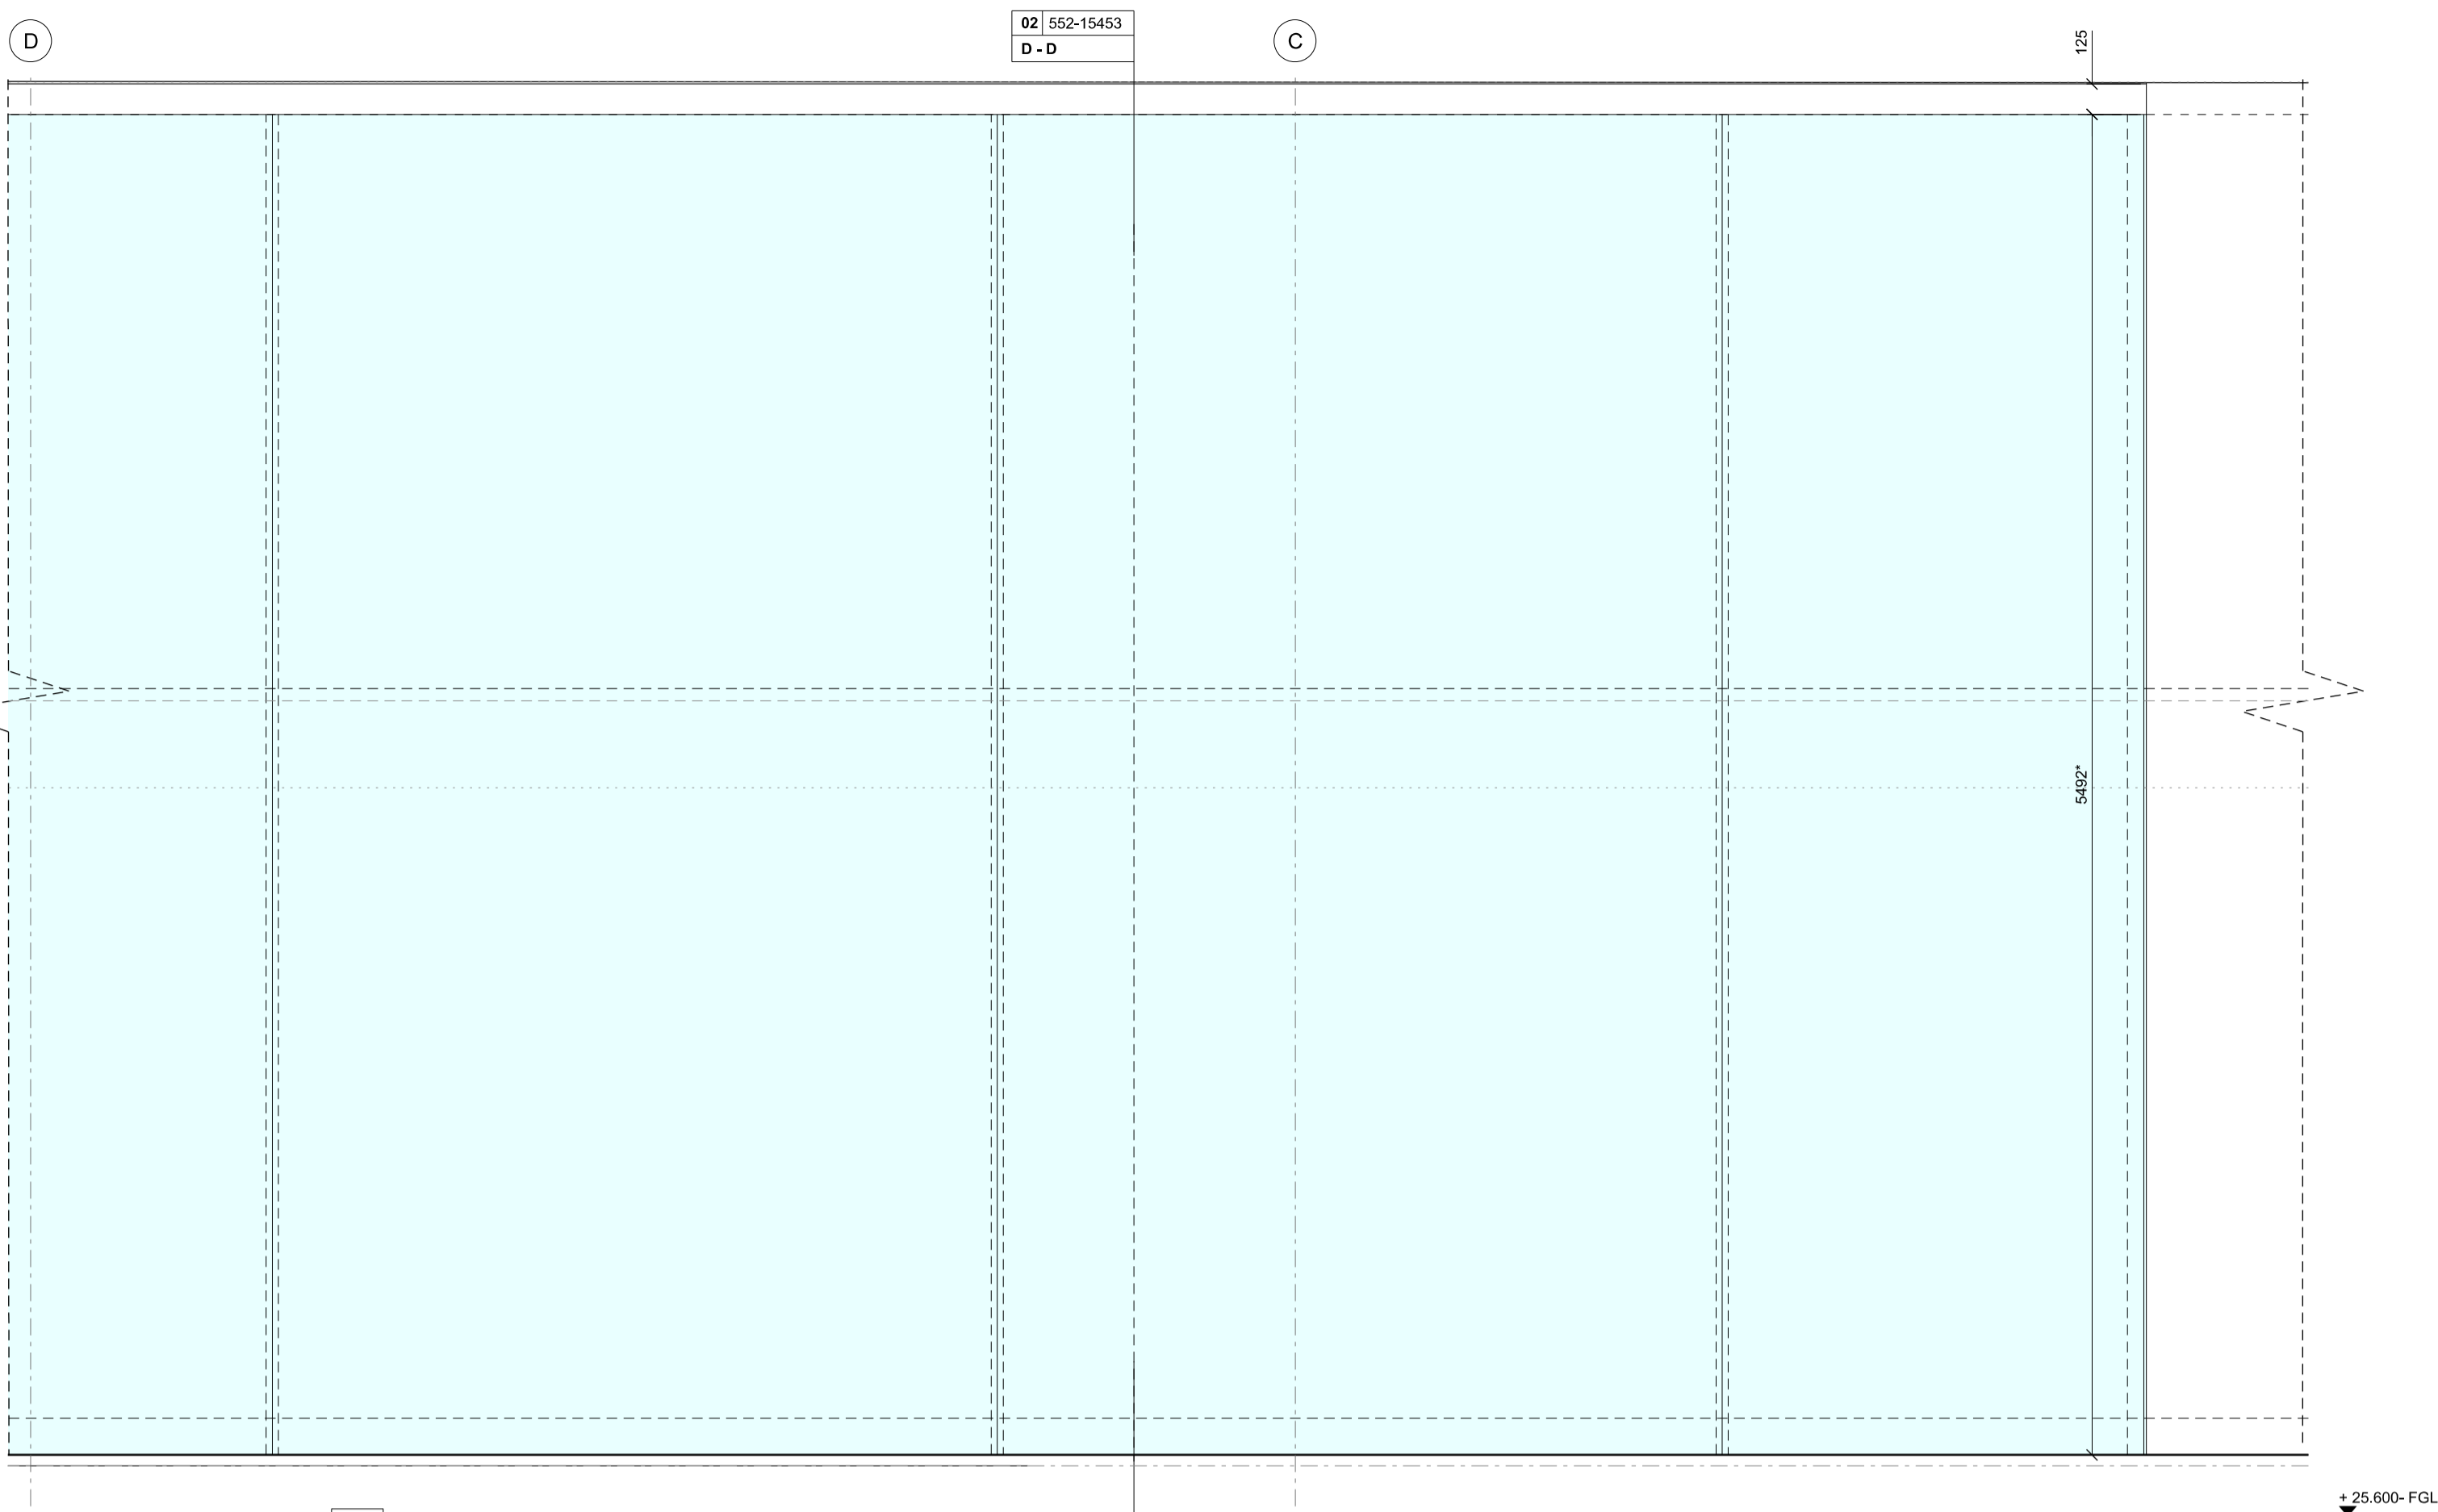


W0.004- N. Elevation 02

01 552-15453

D - D
02 552-15453

02 552-15453
W. Elevation

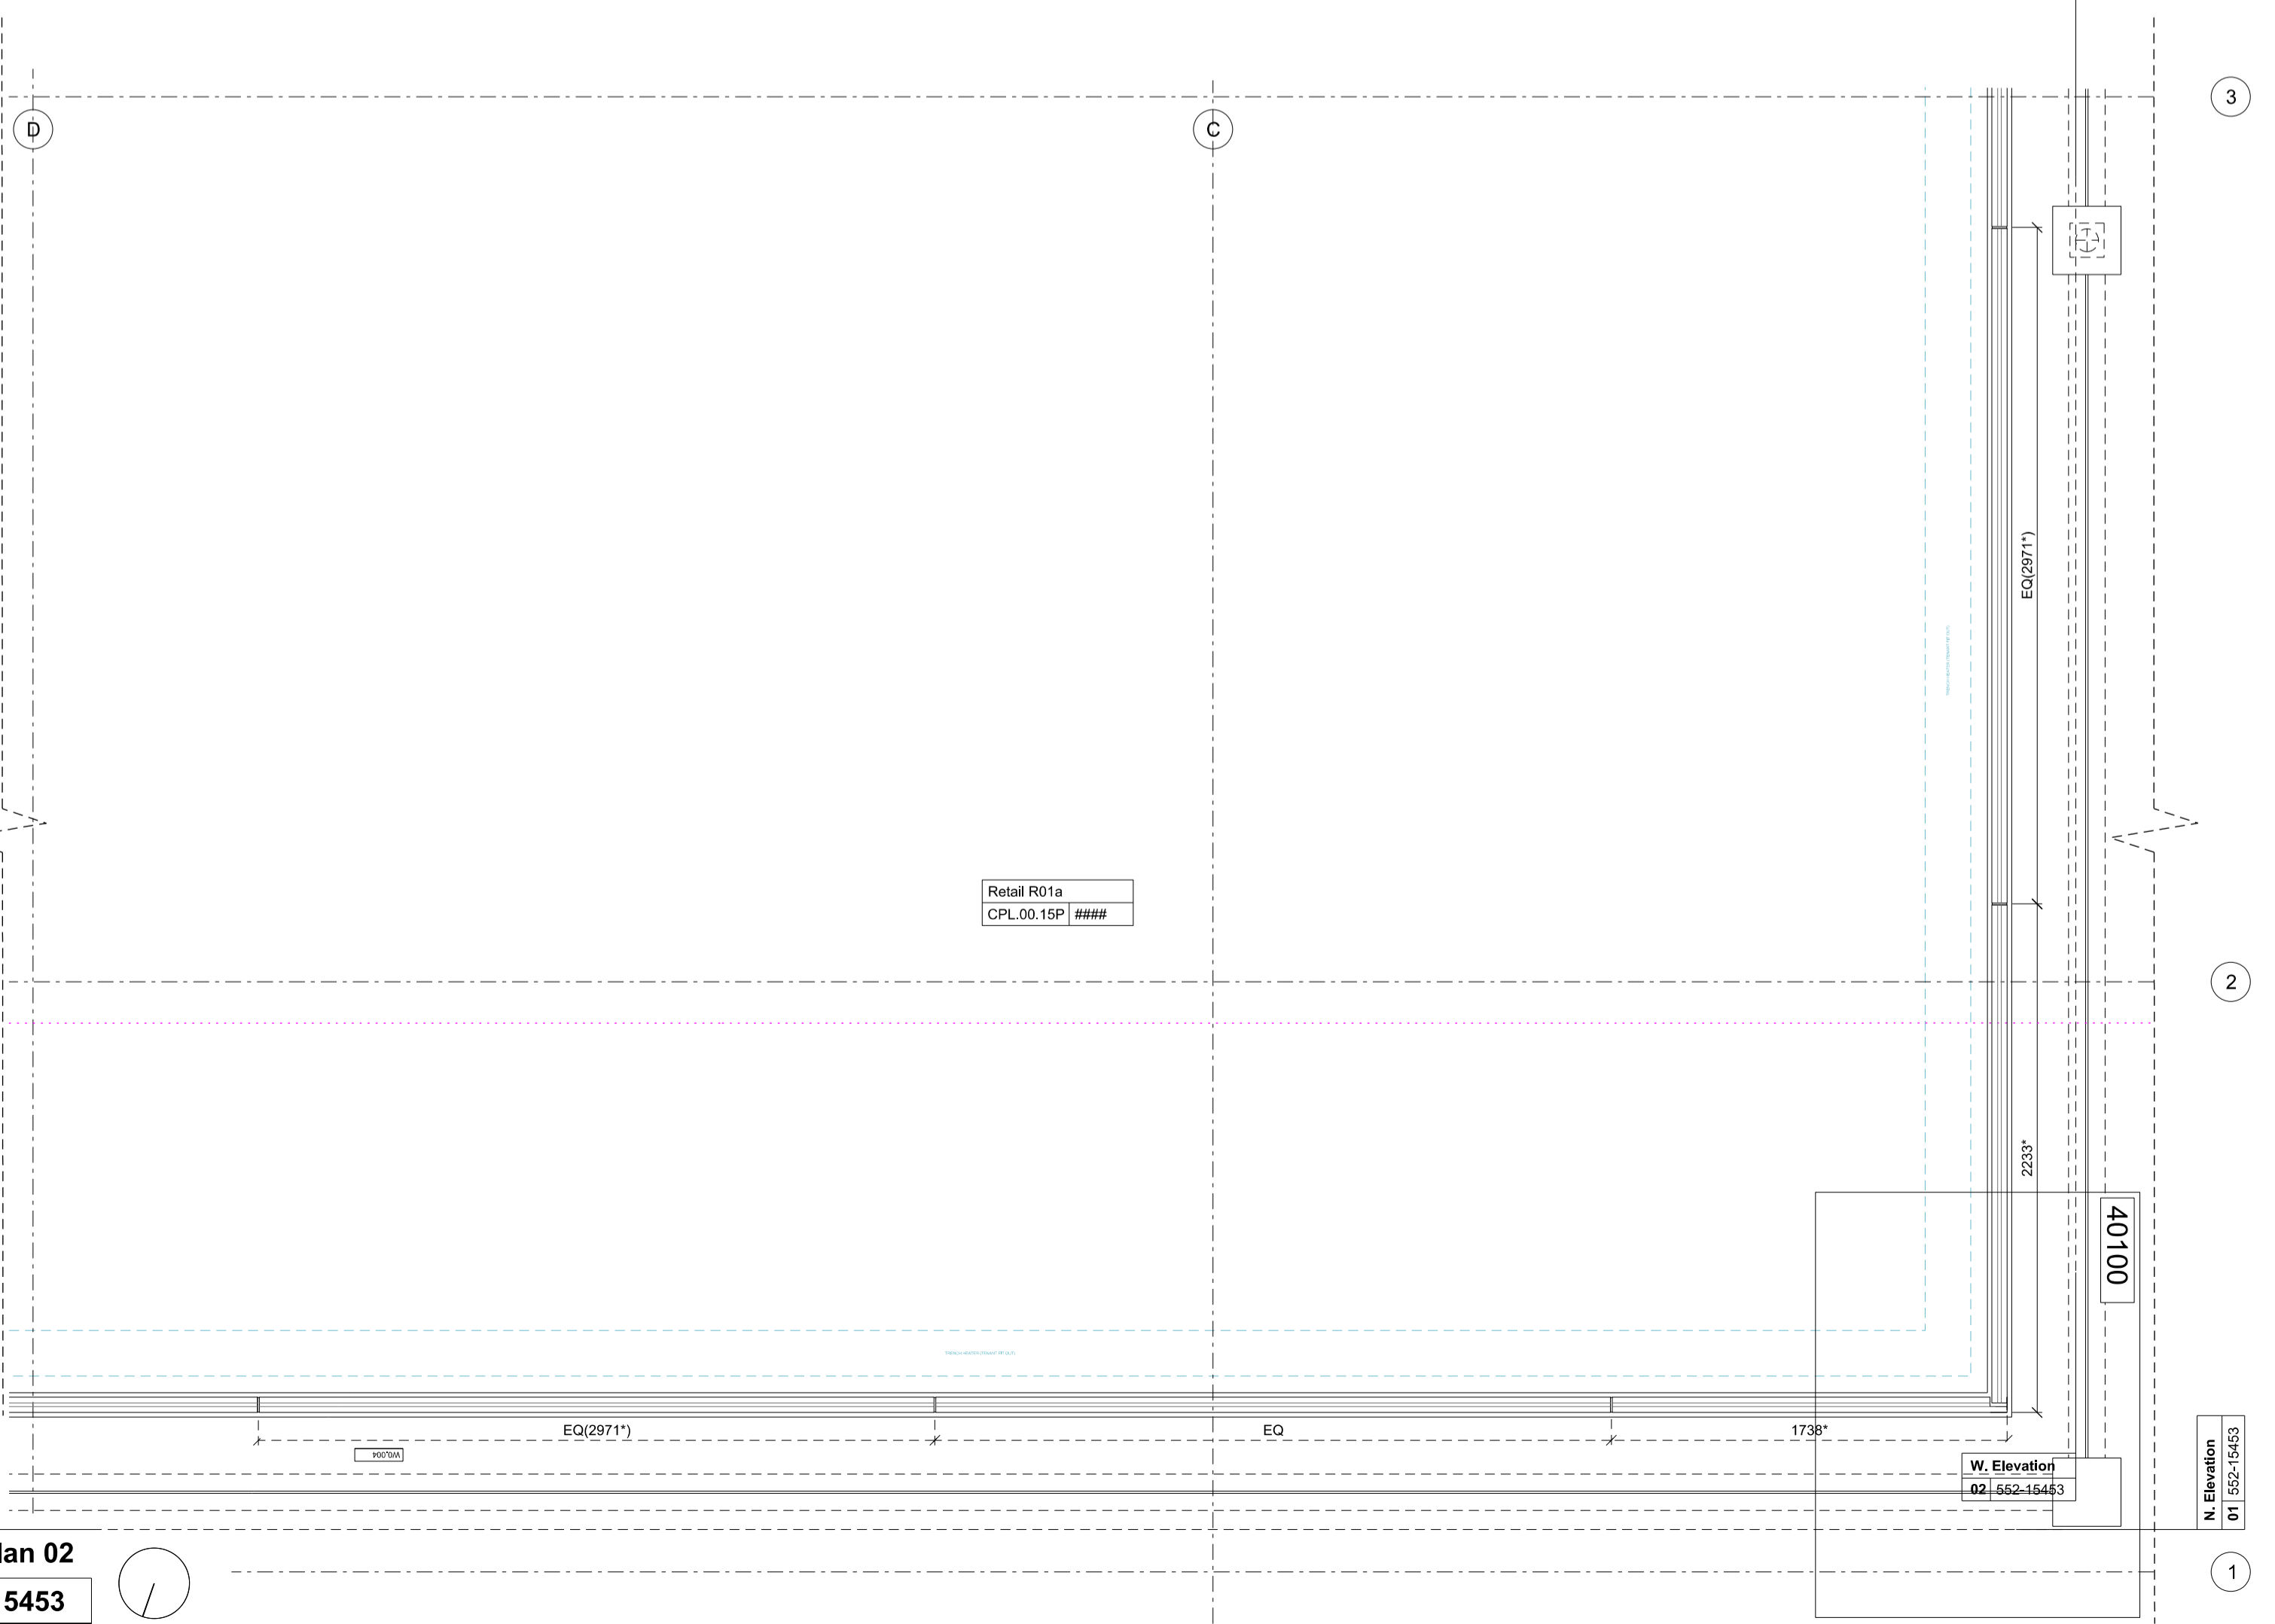


W0.004- Plan 02

02 552-15453


01 552-15453
N. Elevation

02 552-15453
W. Elevation

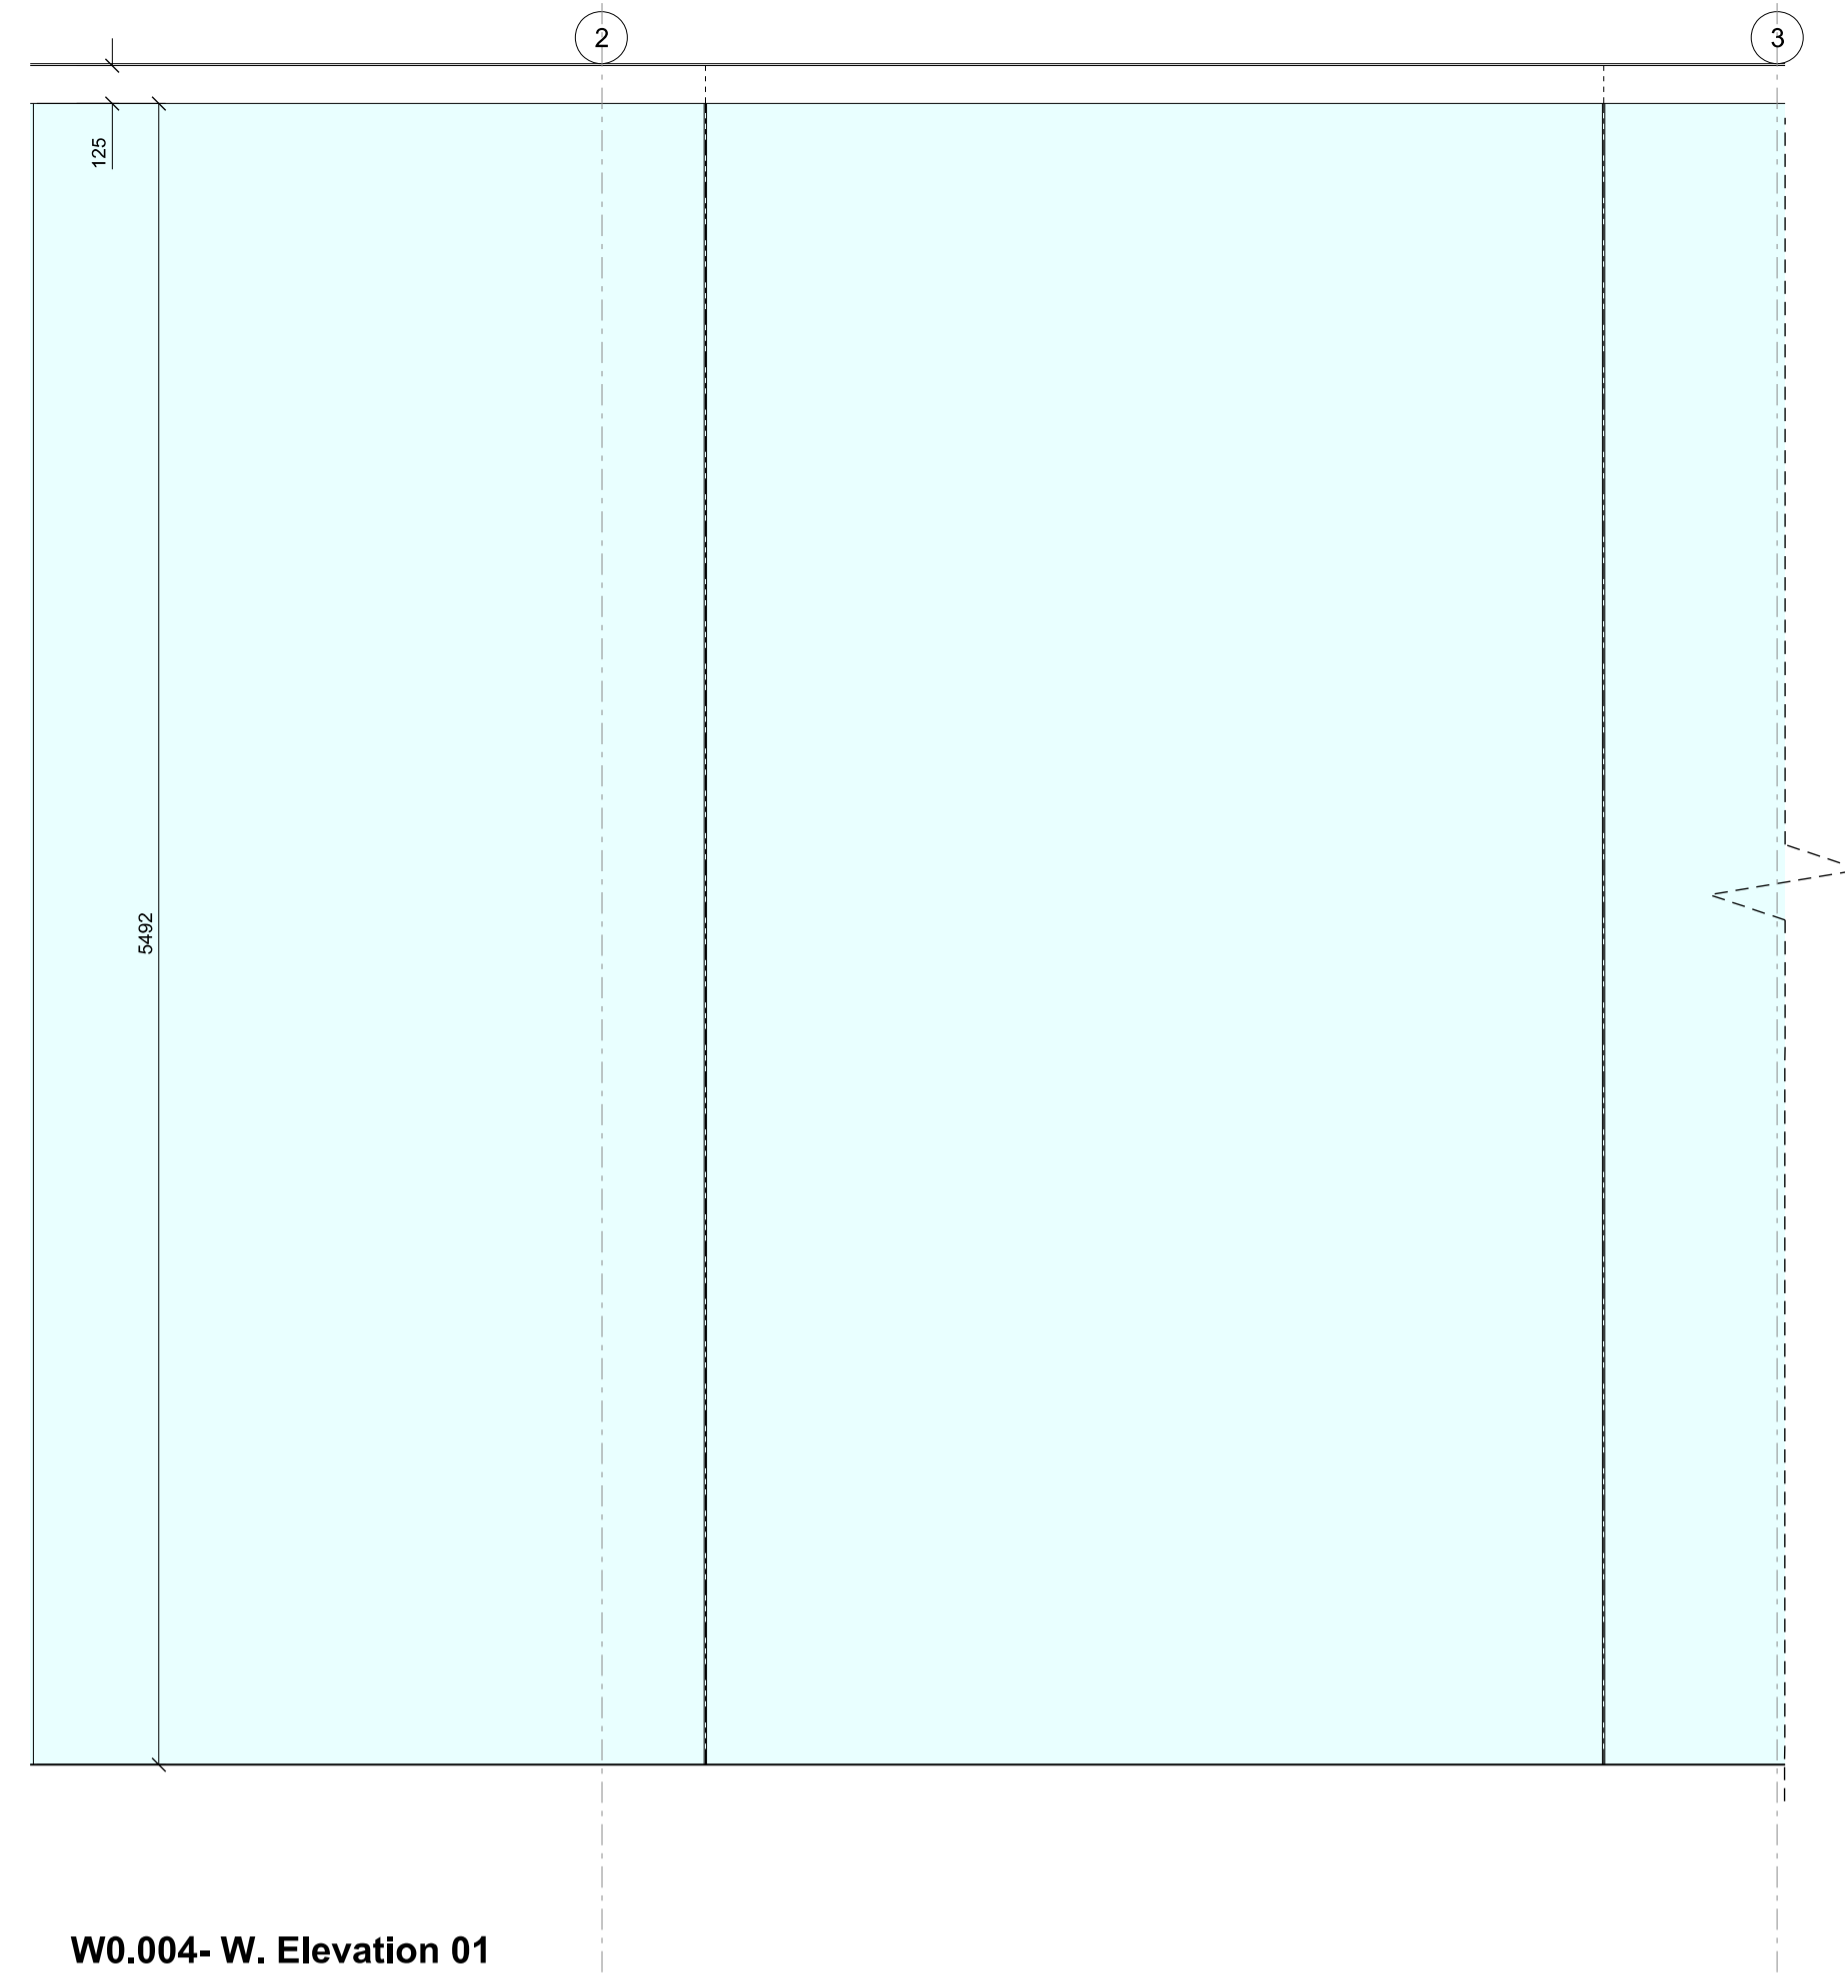

W0.004- W. Elevation 01


03 552-15453

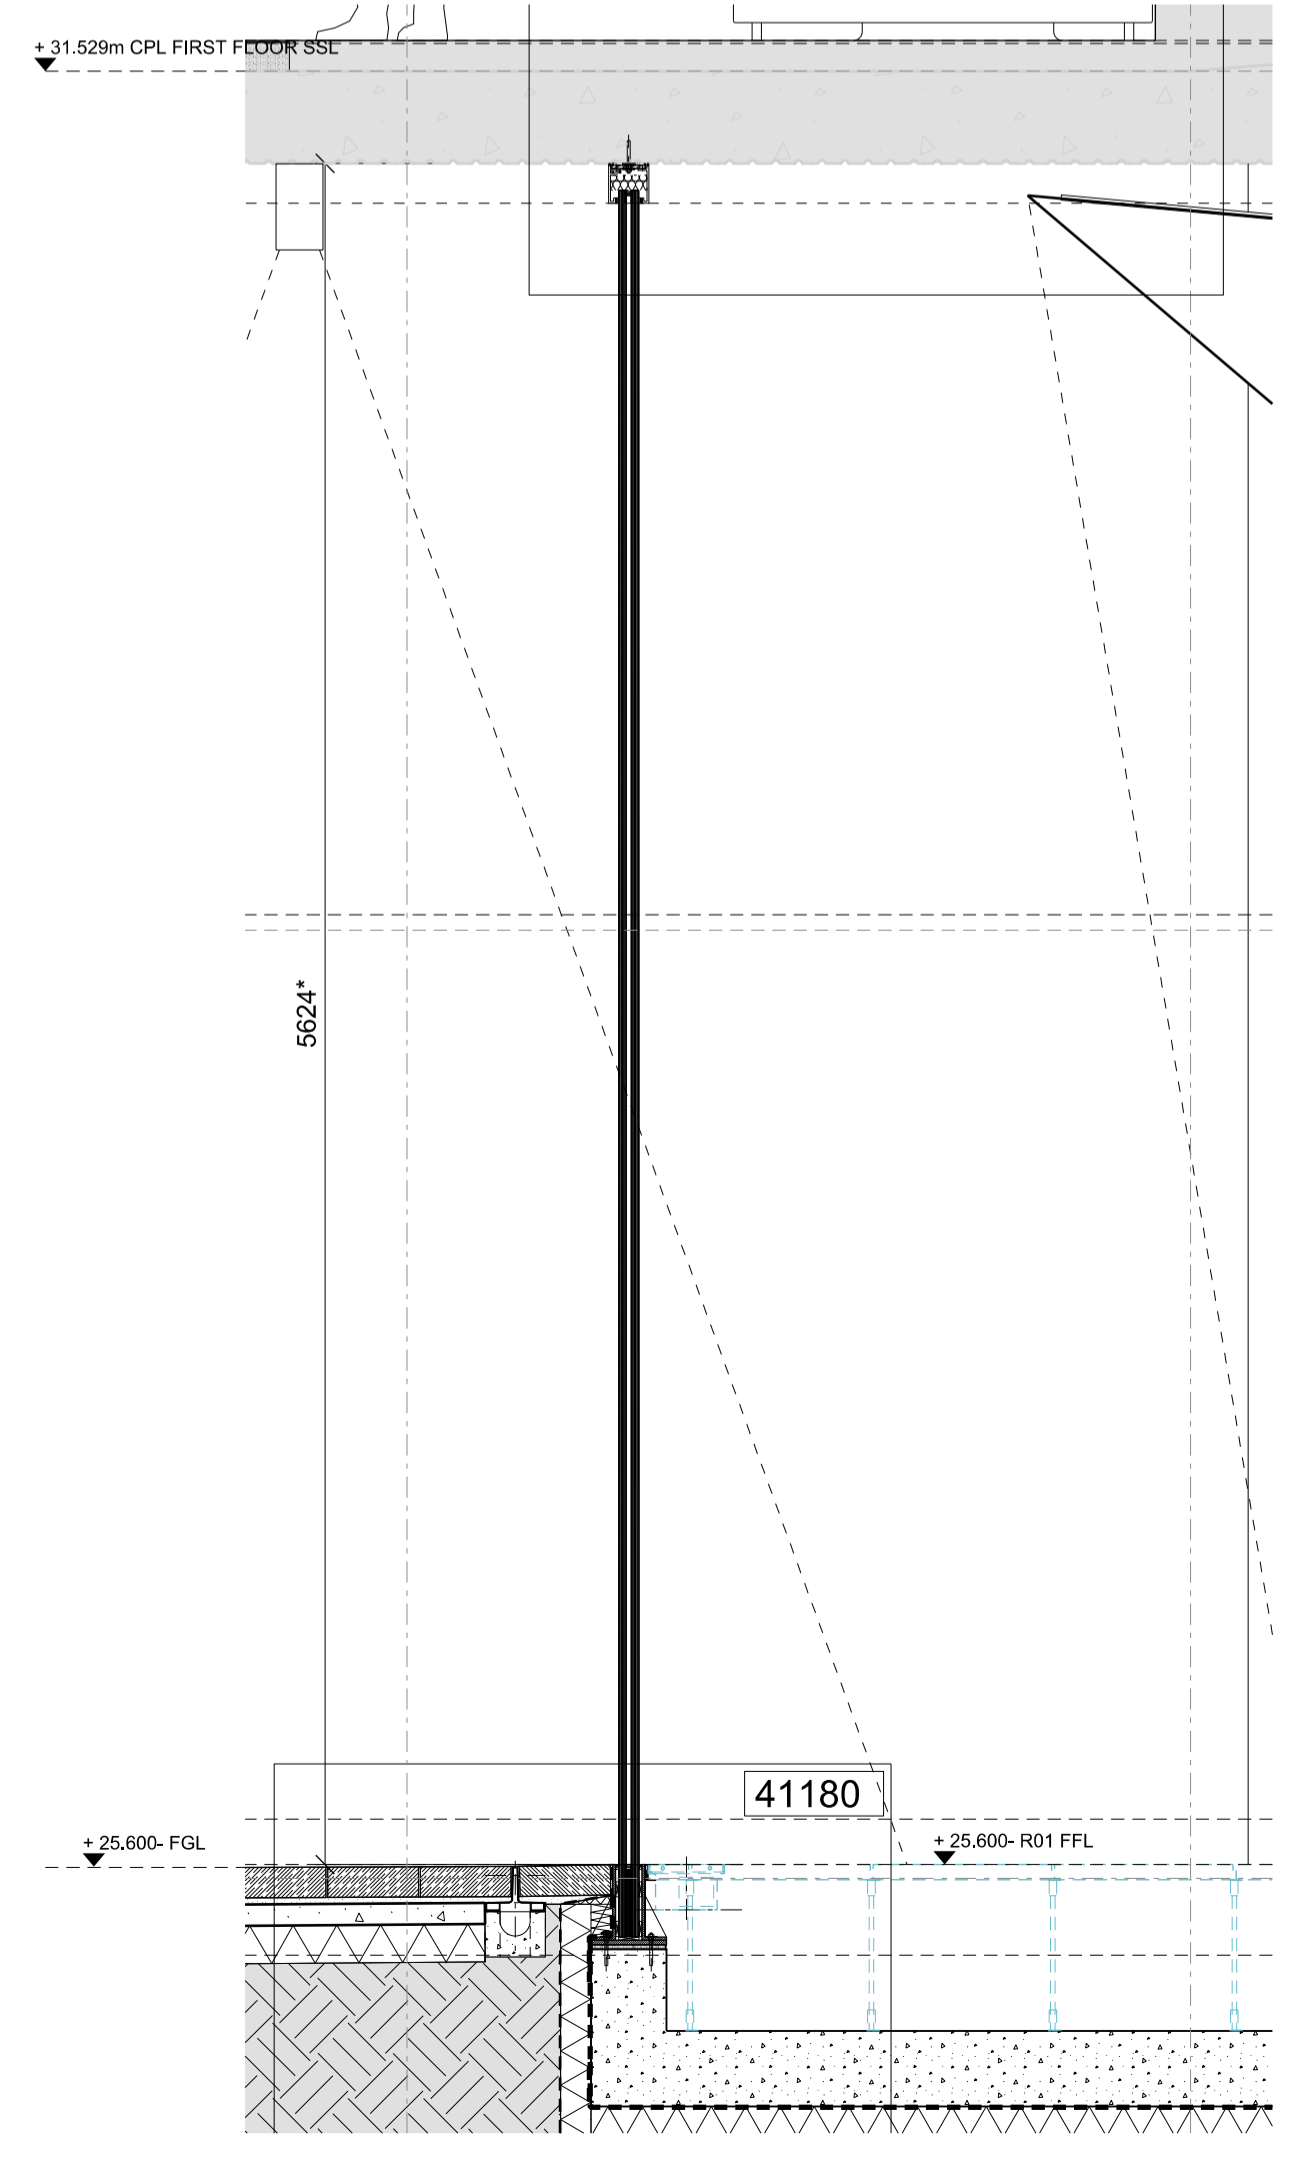

W0.004- Section DD


04 552-15453

NOTES
DO NOT SCALE FROM THIS DRAWING.
CONTRACTOR TO CHECK ALL DIMENSIONS ON SITE.
ANY DISCREPANCIES TO BE REPORTED TO THE ARCHITECT IMMEDIATELY.
THE SURVEY INFORMATION CONTAINED IN THIS DRAWING WAS PROVIDED BY PLOWMAN CRAVEN SURVEY DRAWINGS DEC 2011 - OCT 2012.
COPYRIGHT RICK MATHER ARCHITECTS LLP ©

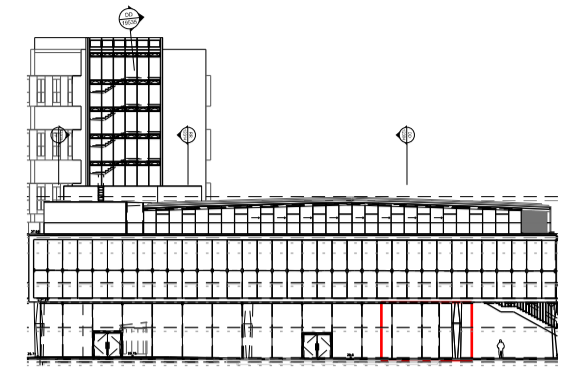

Location Elevation - North

REVISIONS			
REV	DATE	DESCRIPTION	
PL1	20.03.15	PLANNING	

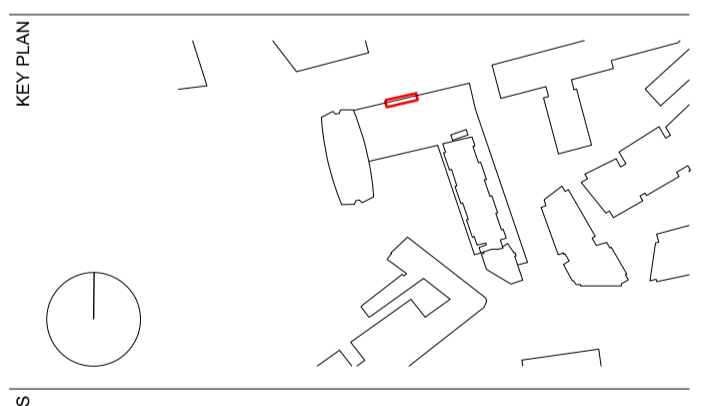

STATUS
PLANNING

RICK MATHER ARCHITECTS ©
123 Camden High Street London NW1 7JR
T: 020 7284 1727 F: 020 7287 7826
info@rickmather.com www.rickmather.com

JOB
Centre Point
101-103 New Oxford Street
London, WC1A 1DD

TITLE
Component Drawing
Glazing- R01
W0.004 (2 of 3)

DRAWN	LR	JOB #	552	DRG #	15453-CPL	REV	PL1
CHECKED	TH	SCALE@A1	1:25	SIZE	A1	DATE	MAR 15 20.03.15