




* The contractor is responsible for checking dimensions, distances and references. Any discrepancy to be verified with the Architect before proceeding with the works.

* Where an item is covered by drawings to different scales the larger scale drawing is to be verified by.

- Do not scale drawing. Figure dimensions to be worked by in all cases.

CDM Regulations 2007

All current drawings and specifications for the project must be read in conjunction with the Designer's Hazard and Environmental Assessment Record.

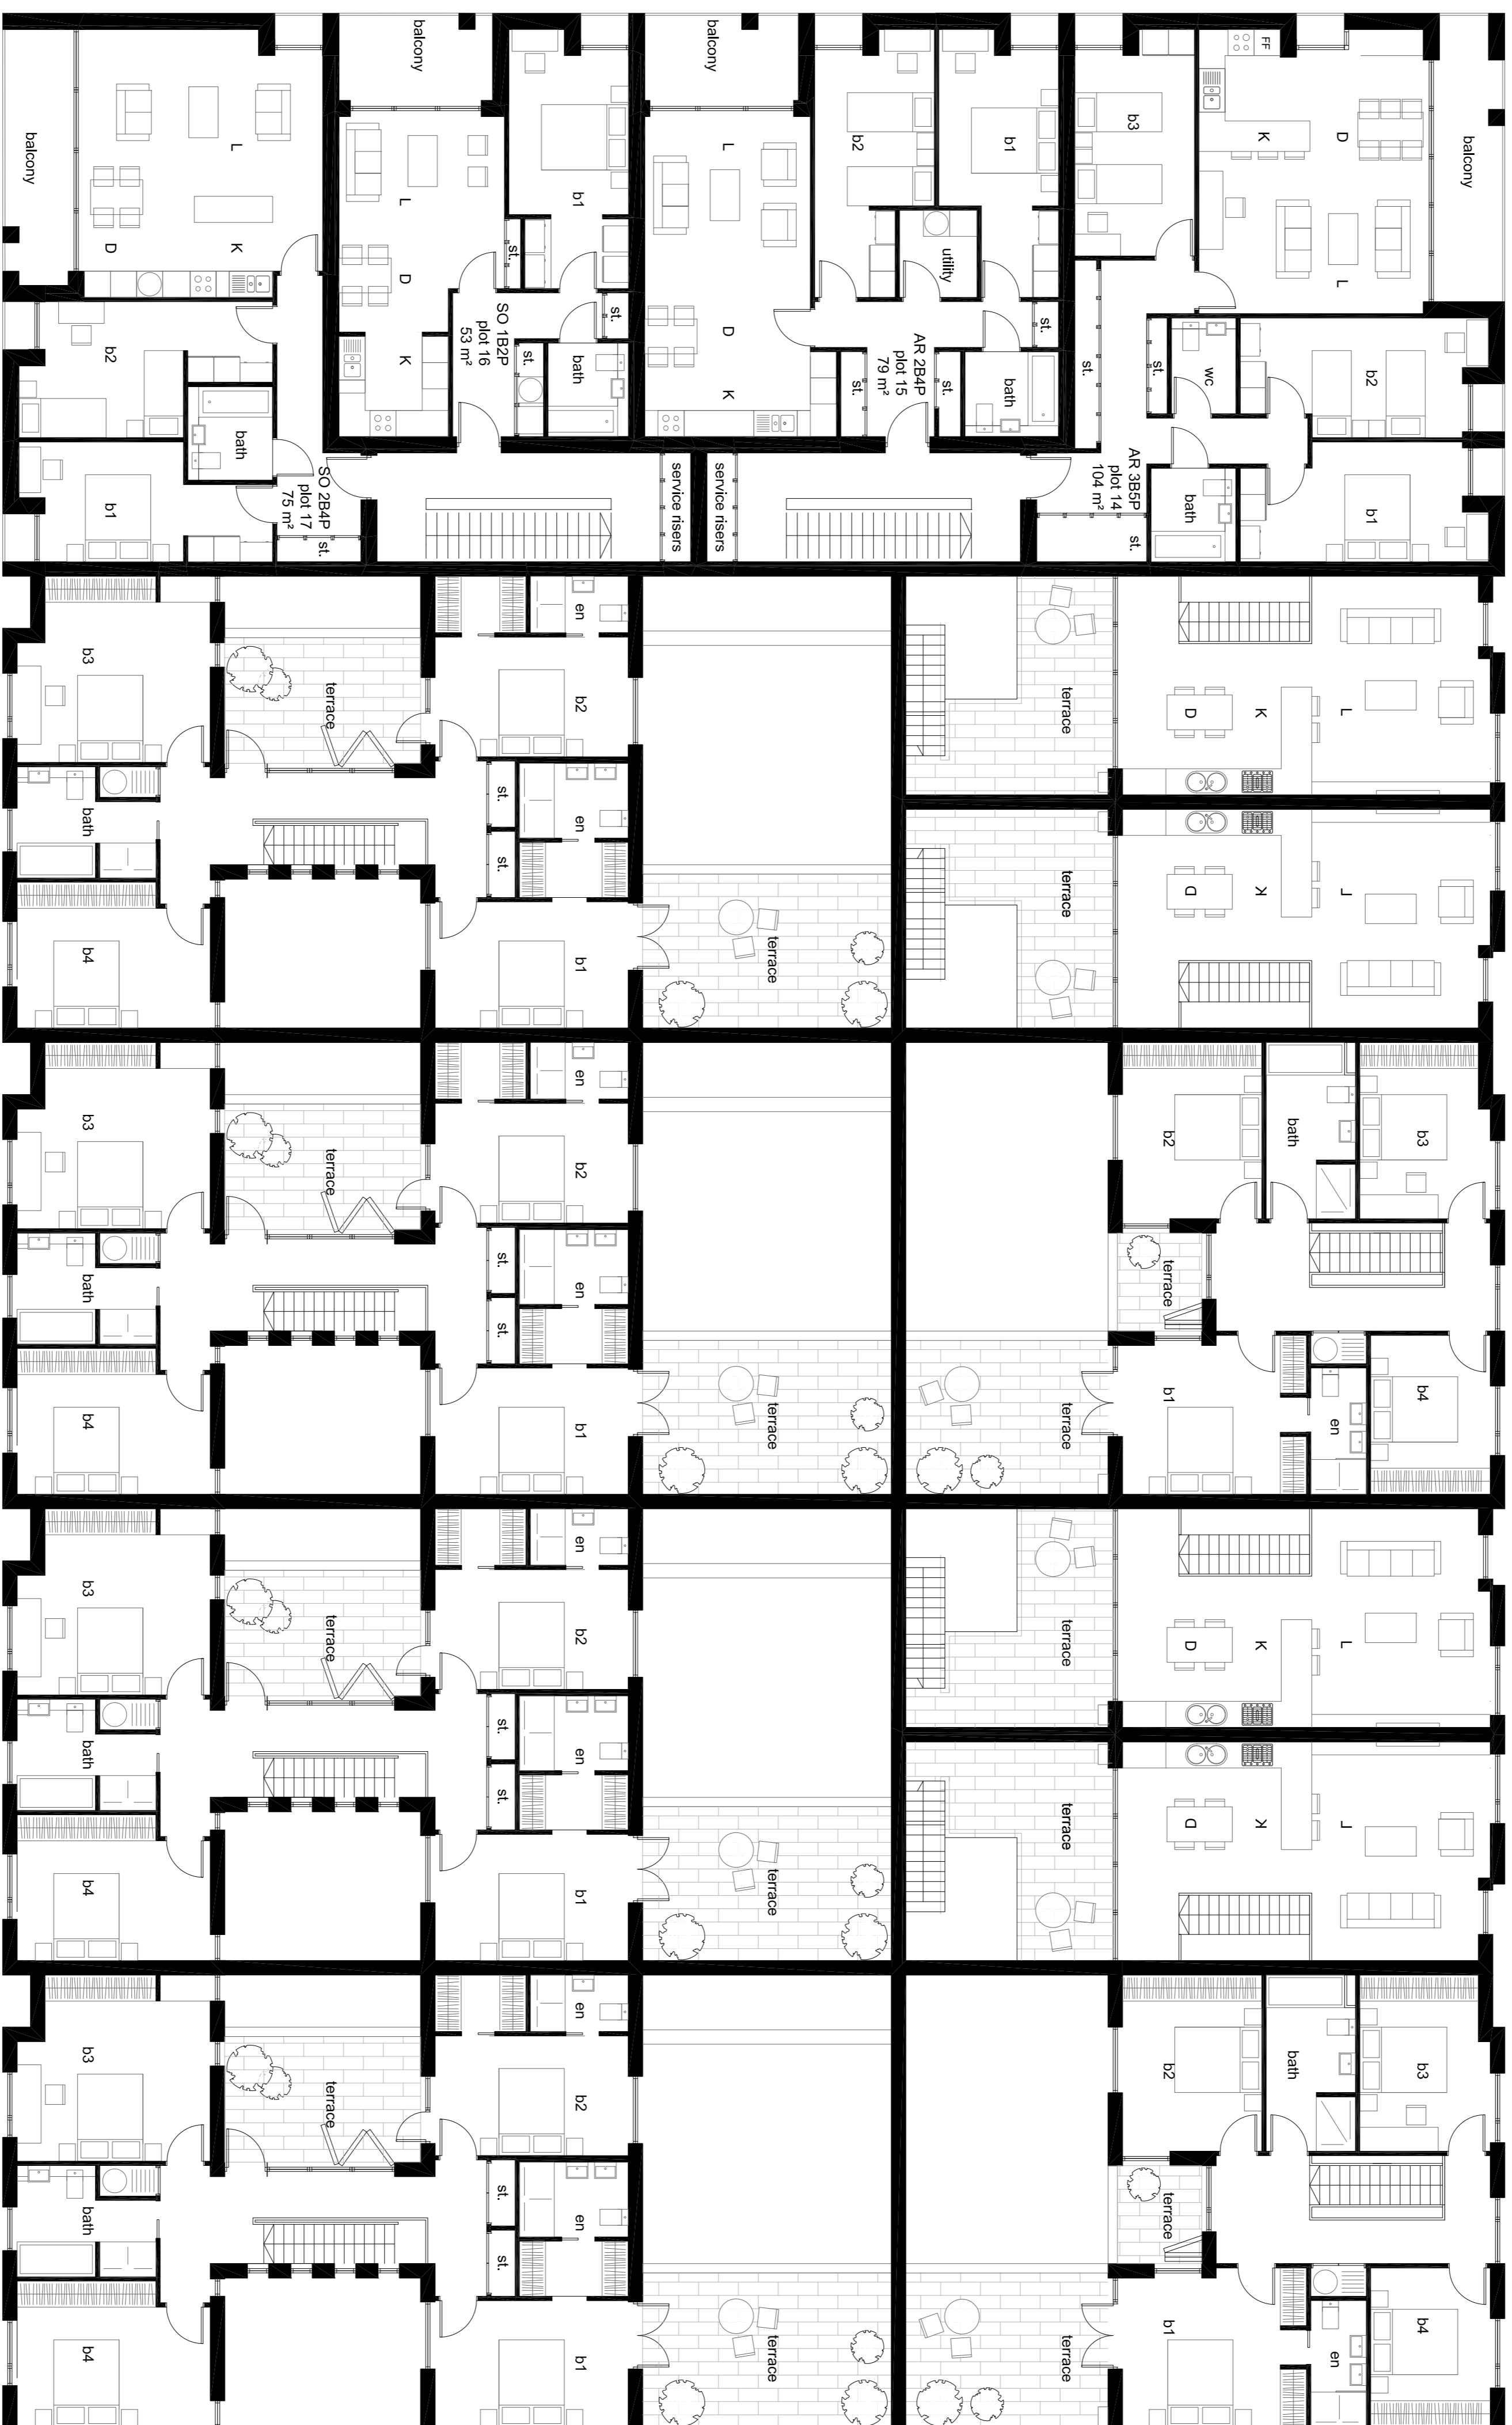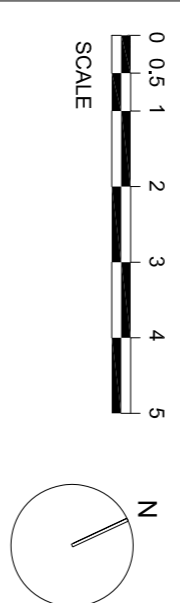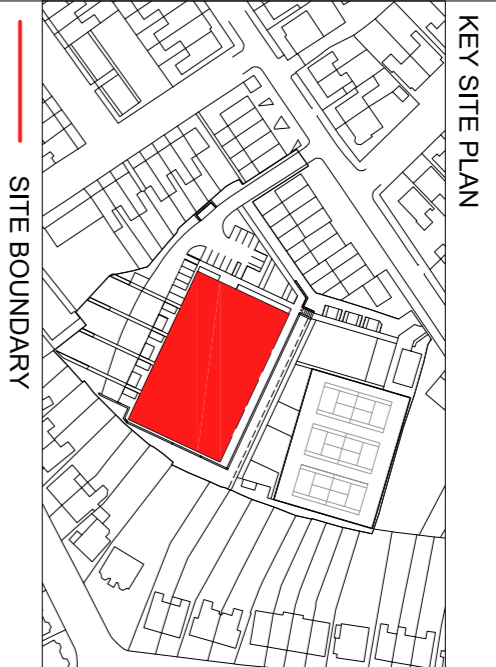

drawing

Proposed Block Plan
First Floor

drawing no	AA4437/2161	rev	B
drawn	EC	checked	BW
scale @ A1/A3	1:100/1:200	date	17/09/2014

Mansfield Bowling Club

PURPOSE OF ISSUE
PLANNING

date	14-01-15	rev	B	Planning Issue (EC) (BW)
date	09-12-14	rev	A	Draft Issue (EC) (BW)
date		rev		reviser/author/checker

ppp architects ©
Smithfield Works
London
T +44 (0)20 7653 1200
F +44 (0)20 7653 1201
info@ppparchitects.co.uk

