

4 Greenaway Gardens

Rain Water Harvester



Notes:


DO NOT SCALE FROM THIS DRAWING.

ALL DIMENSIONS TO BE CHECKED ON SITE.

ALL OMISSIONS AND DISCREPANCIES TO BE REPORTED.

DRAWING BASED ON SURVEY INFORMATION PROVIDED BY KSR Architects

THE CONTRACTOR MUST SATISFY THEMSELVES OF ALL EXISTING FABRICATION AND CONSTRUCTION ON SITE.

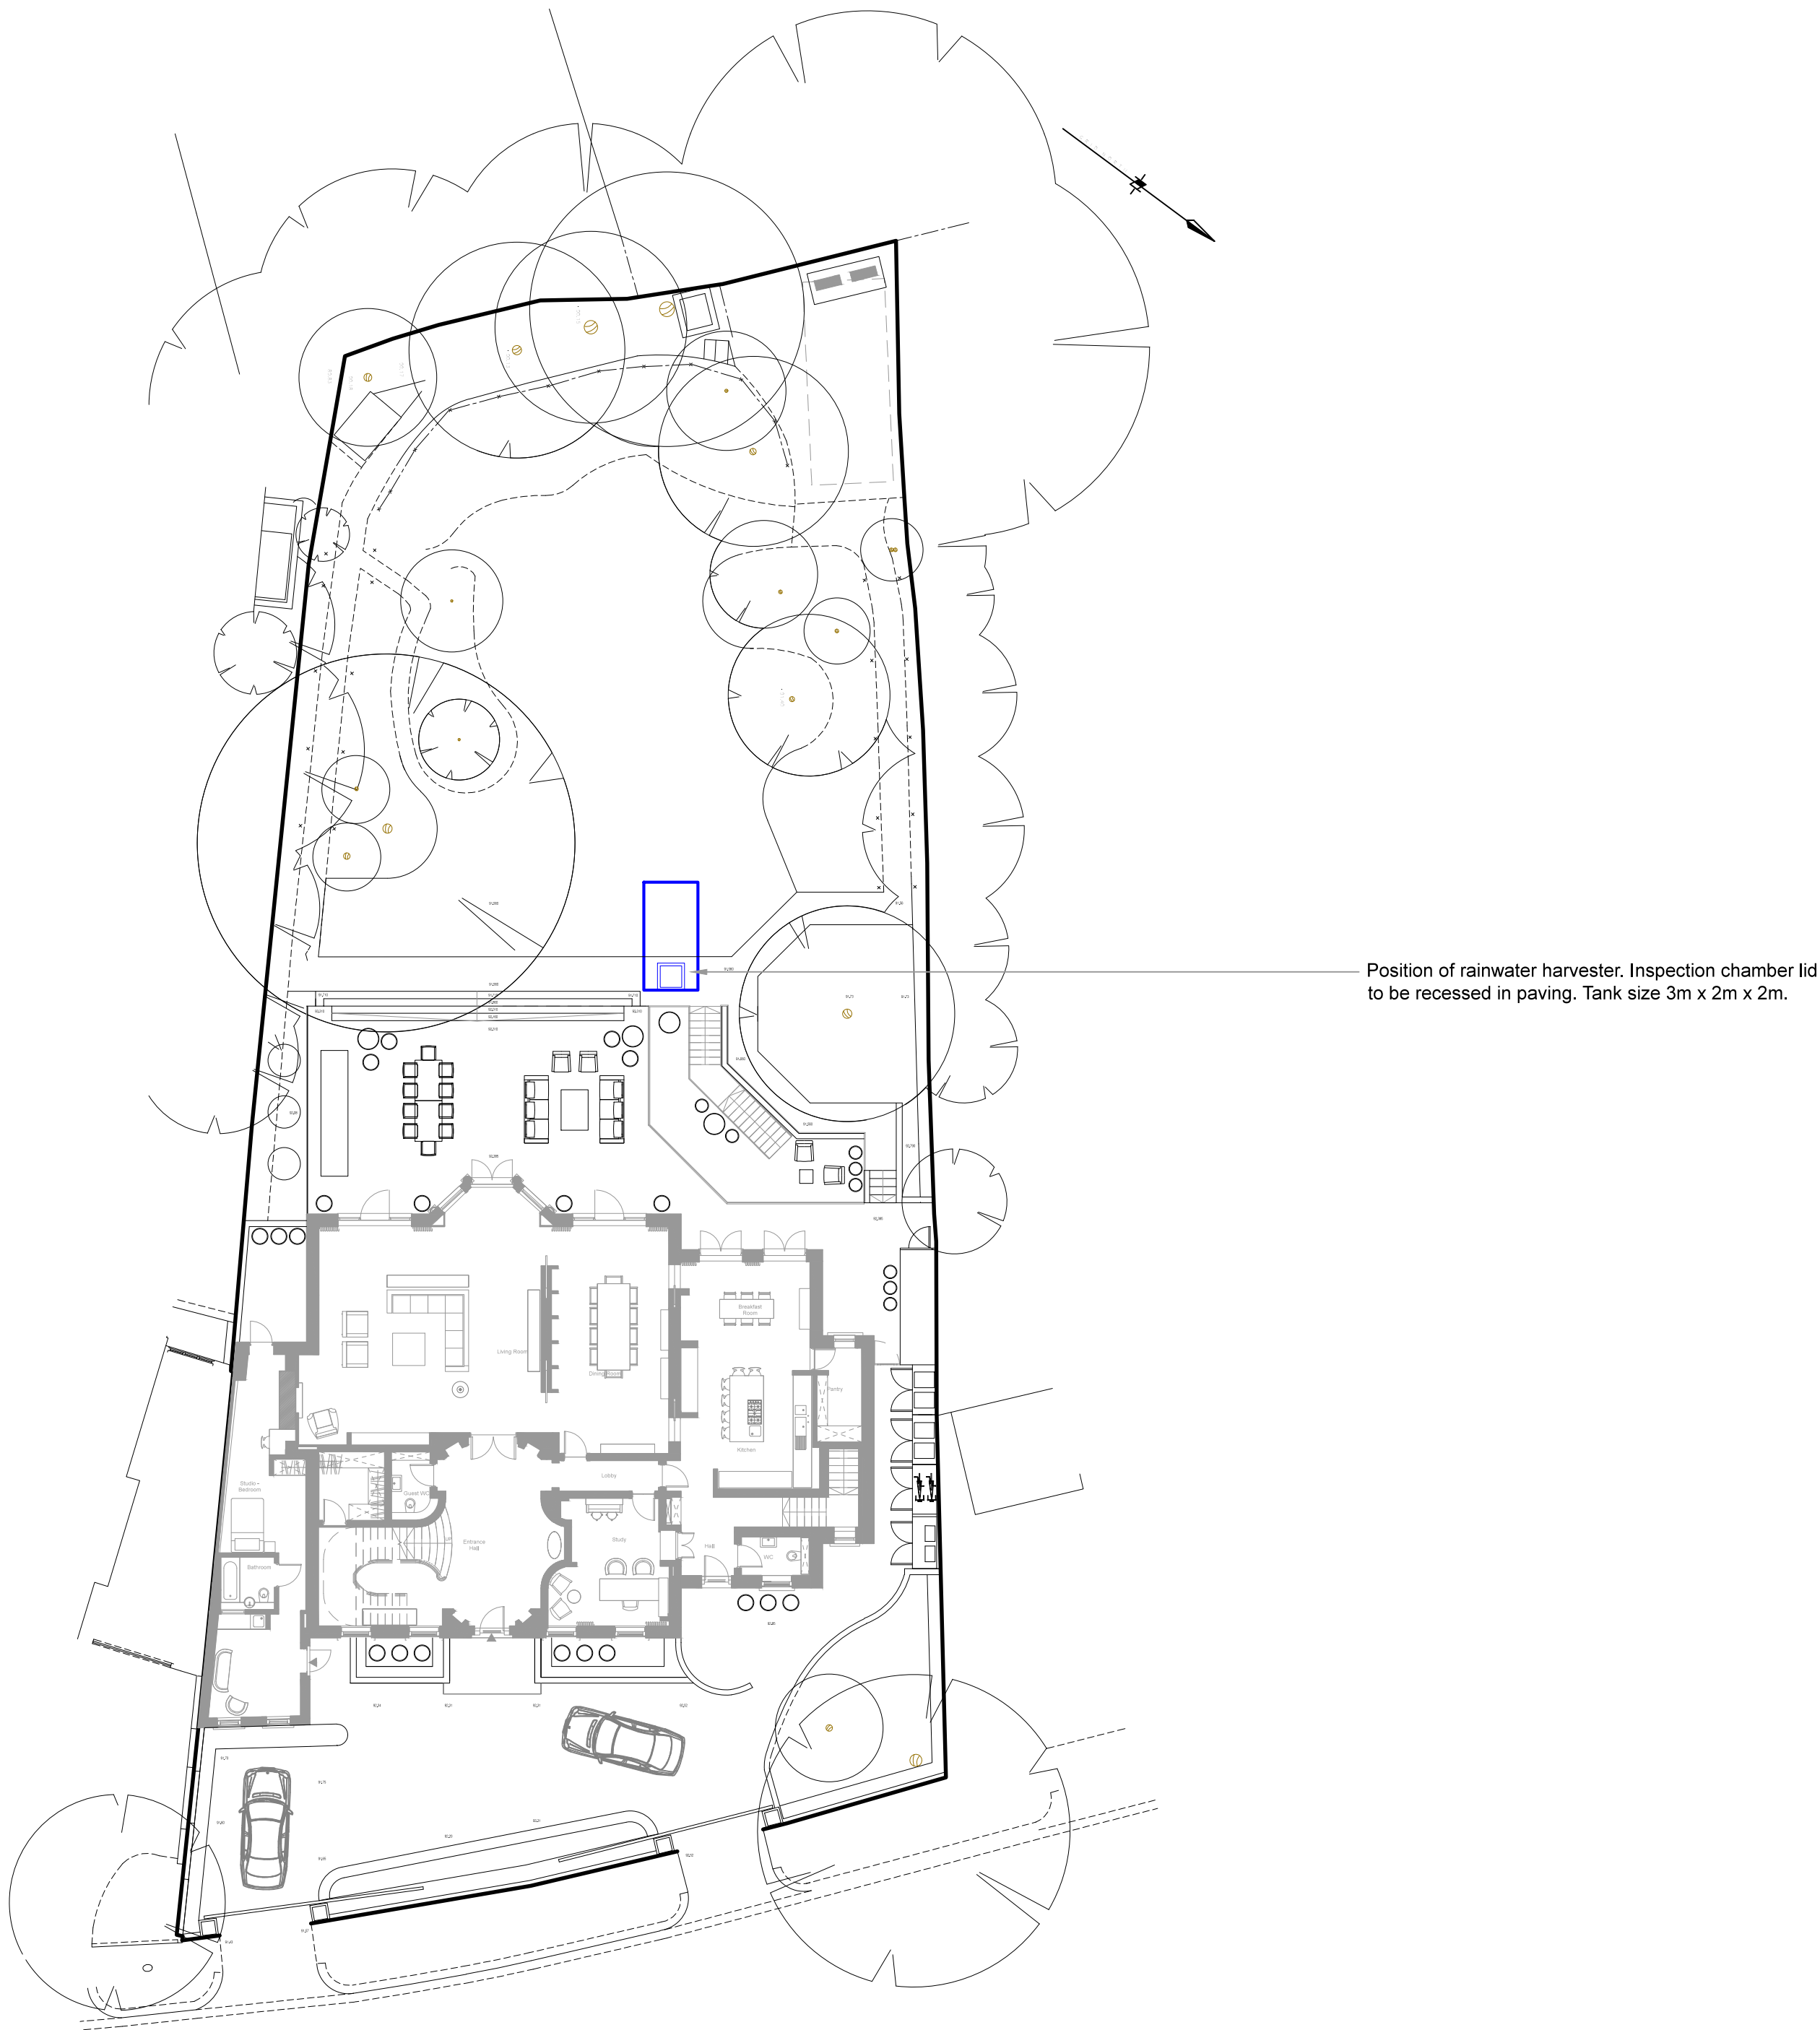

Position of rainwater harvester. Inspection chamber lid to be recessed in paving. Tank size 3m x 2m x 2m.



Street view elevation showing front boundary gates and hedging

OneAbode

GARDEN AND LANDSCAPE DESIGN

516 UNION WHARF | 23 WIENLOCK ROAD
LONDON | N1 7TD

M: +44 (0)7940 724969 | T: +44 (0)207 411 9836
E: daniel@oneabode.com | www.oneabode.com

THIS DRAWING IS NOT TO BE SCALED. ALL DIMENSIONS TO BE CHECKED ON SITE. DISCREPANCIES, AMBIGUITIES AND/OR OMISSIONS BETWEEN THIS DRAWING AND INFORMATION GIVEN, DISCREPANCIES MUST BE REPORTED IMMEDIATELY TO THIS OFFICE FOR CLARIFICATION BEFORE PROCEEDING.

PROJECT	4 Greenaway Garden Hampstead, NW3 7DJ		
TITLE	Rain Water Harvester		
SCALE	DRAWN BY		
1:200@A1	Daniel McCarthy		
DATE			
25/03/15			
PROJECT NUMBER	DRAWING NUMBER	REVISION	
OA_4GG.RWH01			