


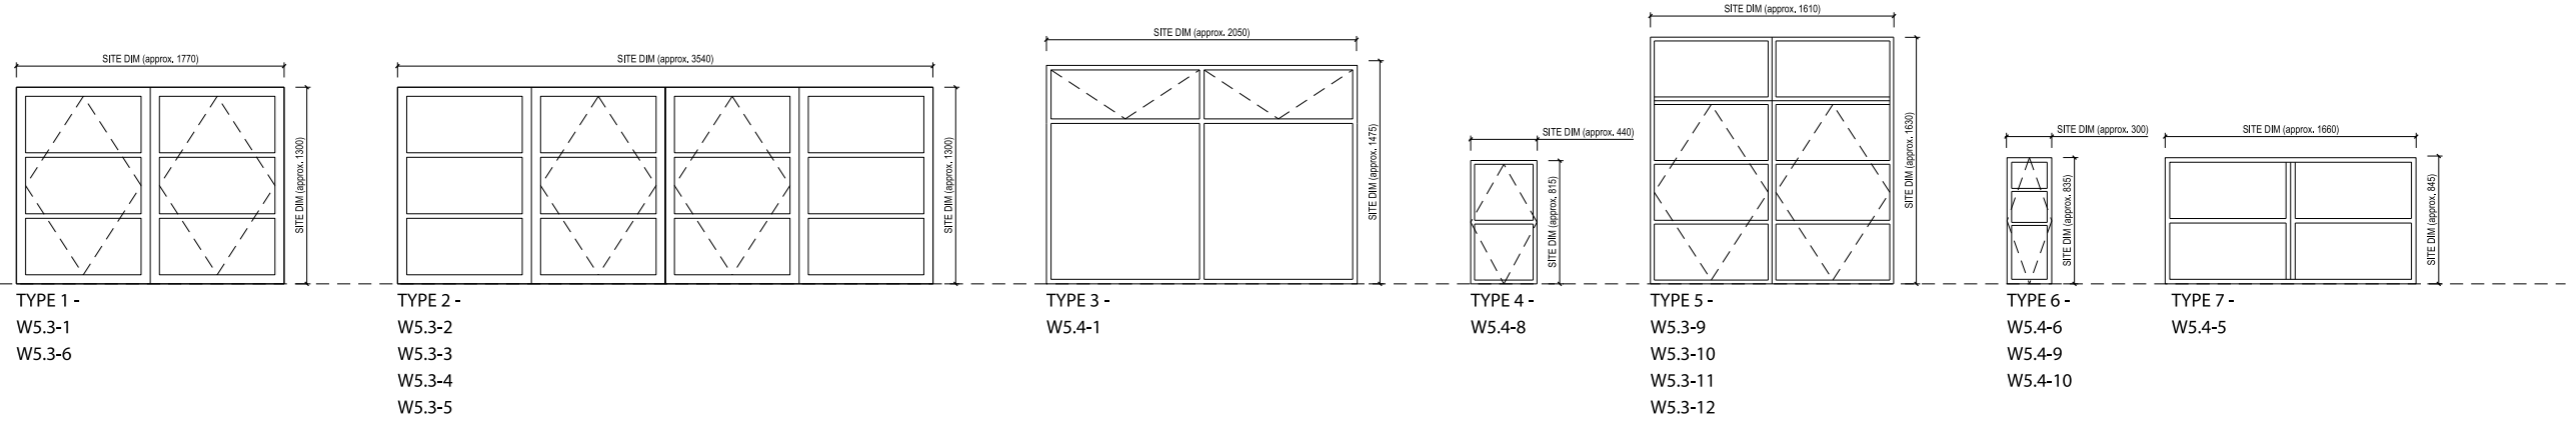

Windows to be refurbished



Windows to have secondary glazing

