



NOTES:
 1. DO NOT SCALE EXCEPT FOR PLANNING PURPOSES, FIGURED DIMENSIONS ONLY TO BE TAKEN.
 2. SHOULD ANY DISCREPANCIES BE FOUND WITH THIS DRAWING, PLEASE INFORM THIS OFFICE.
 3. COPYRIGHT OF THIS DRAWING IS OWNED BY J.MARCHITECTS.
 4. THIS DRAWING SHOULD BE READ IN CONJUNCTION WITH THE PROJECT HEALTH & SAFETY FILE AND ANY TASK BASED METHOD STATEMENTS

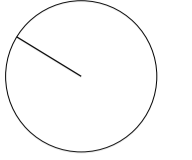

- Shared circulation spaces to have limited work carried out as part of phase 2b refurbishment.
- Phase 2b refurbishment

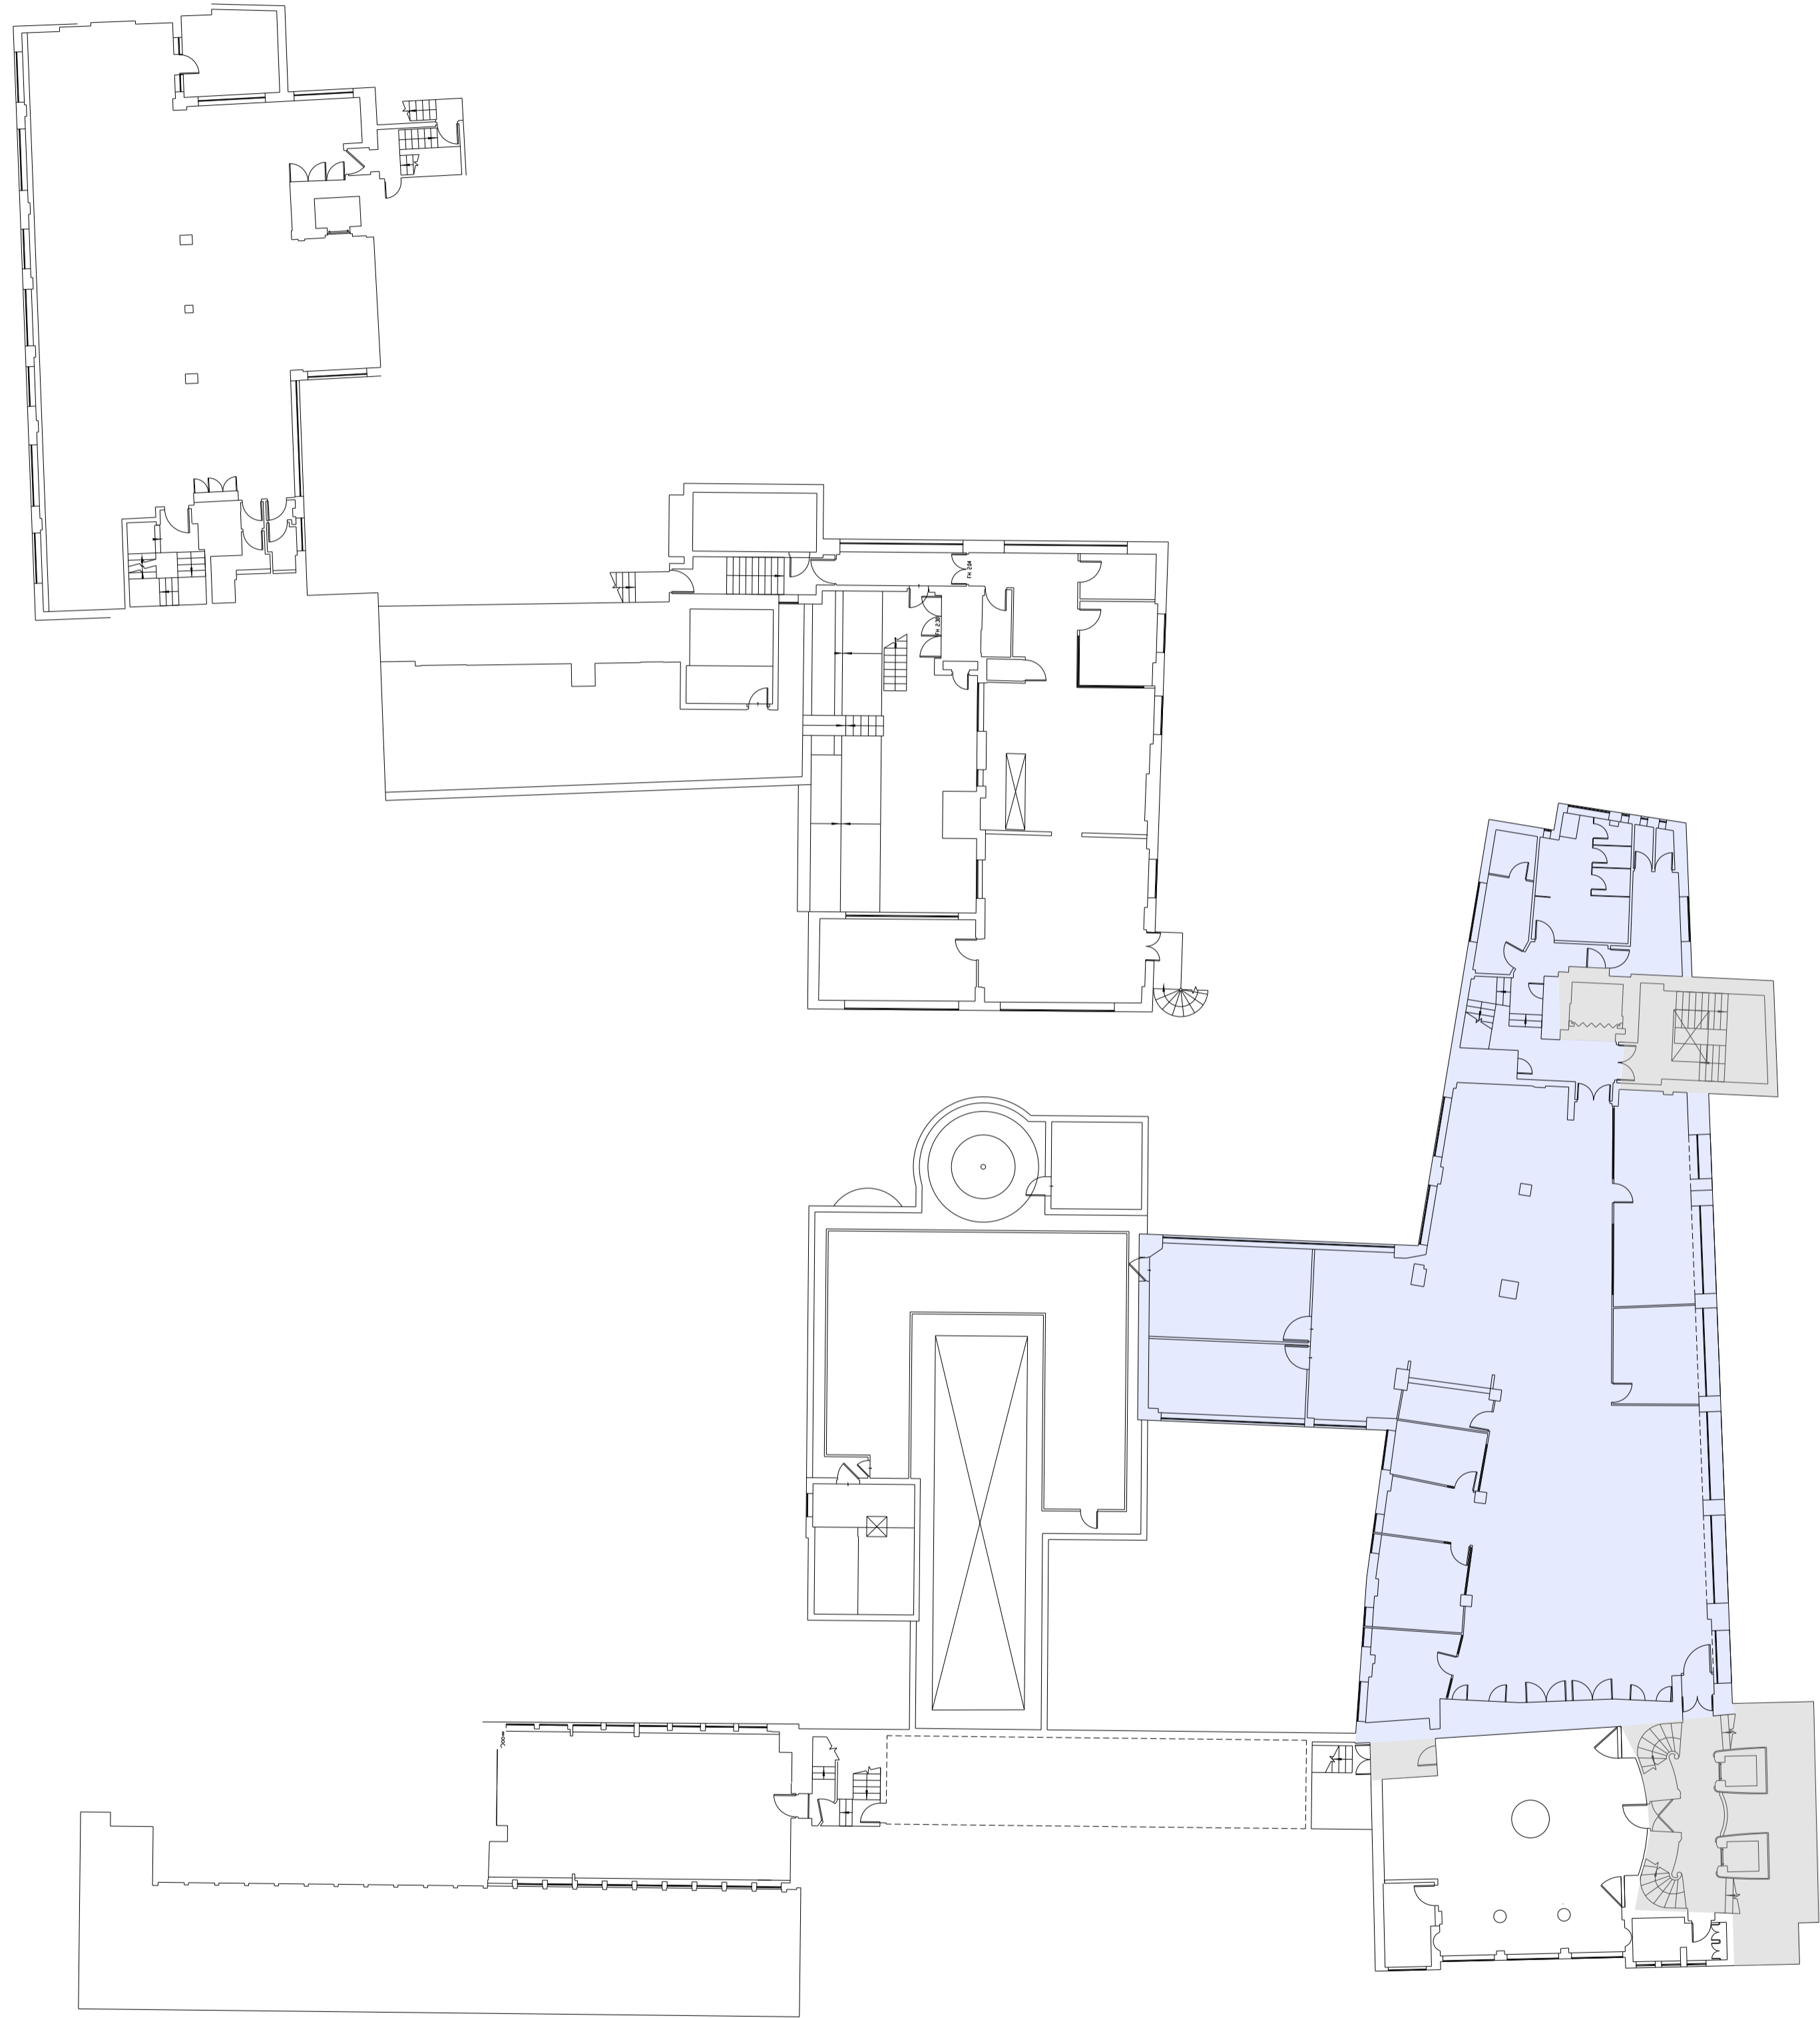

REV.	DESCRIPTION	DATE	DRN BY	CKD BY

jmarchitects

PROJECT
Heals Refurbishment Phase 2b

TITLE
Fifth Floor as Existing

CLIENT
Threadneedle Property Investments Ltd

JOB No. 5354 DRAWING No. P(00)215 REVISION /

SCALE 1:200 @ A1 DRAWN BY AR CHECKED BY AM

STATUS Planning DATE January 2015

2nd Floor
 Threeways House
 40-44 Clipstone Street
 London
 W1W 5DW

T: 0207 580 5330
 F: 0207 436 5348
 lon@jmarchitects.net
 www.jmarchitects.net