


LOWER GROUND LEVEL



NEW BASEMENT

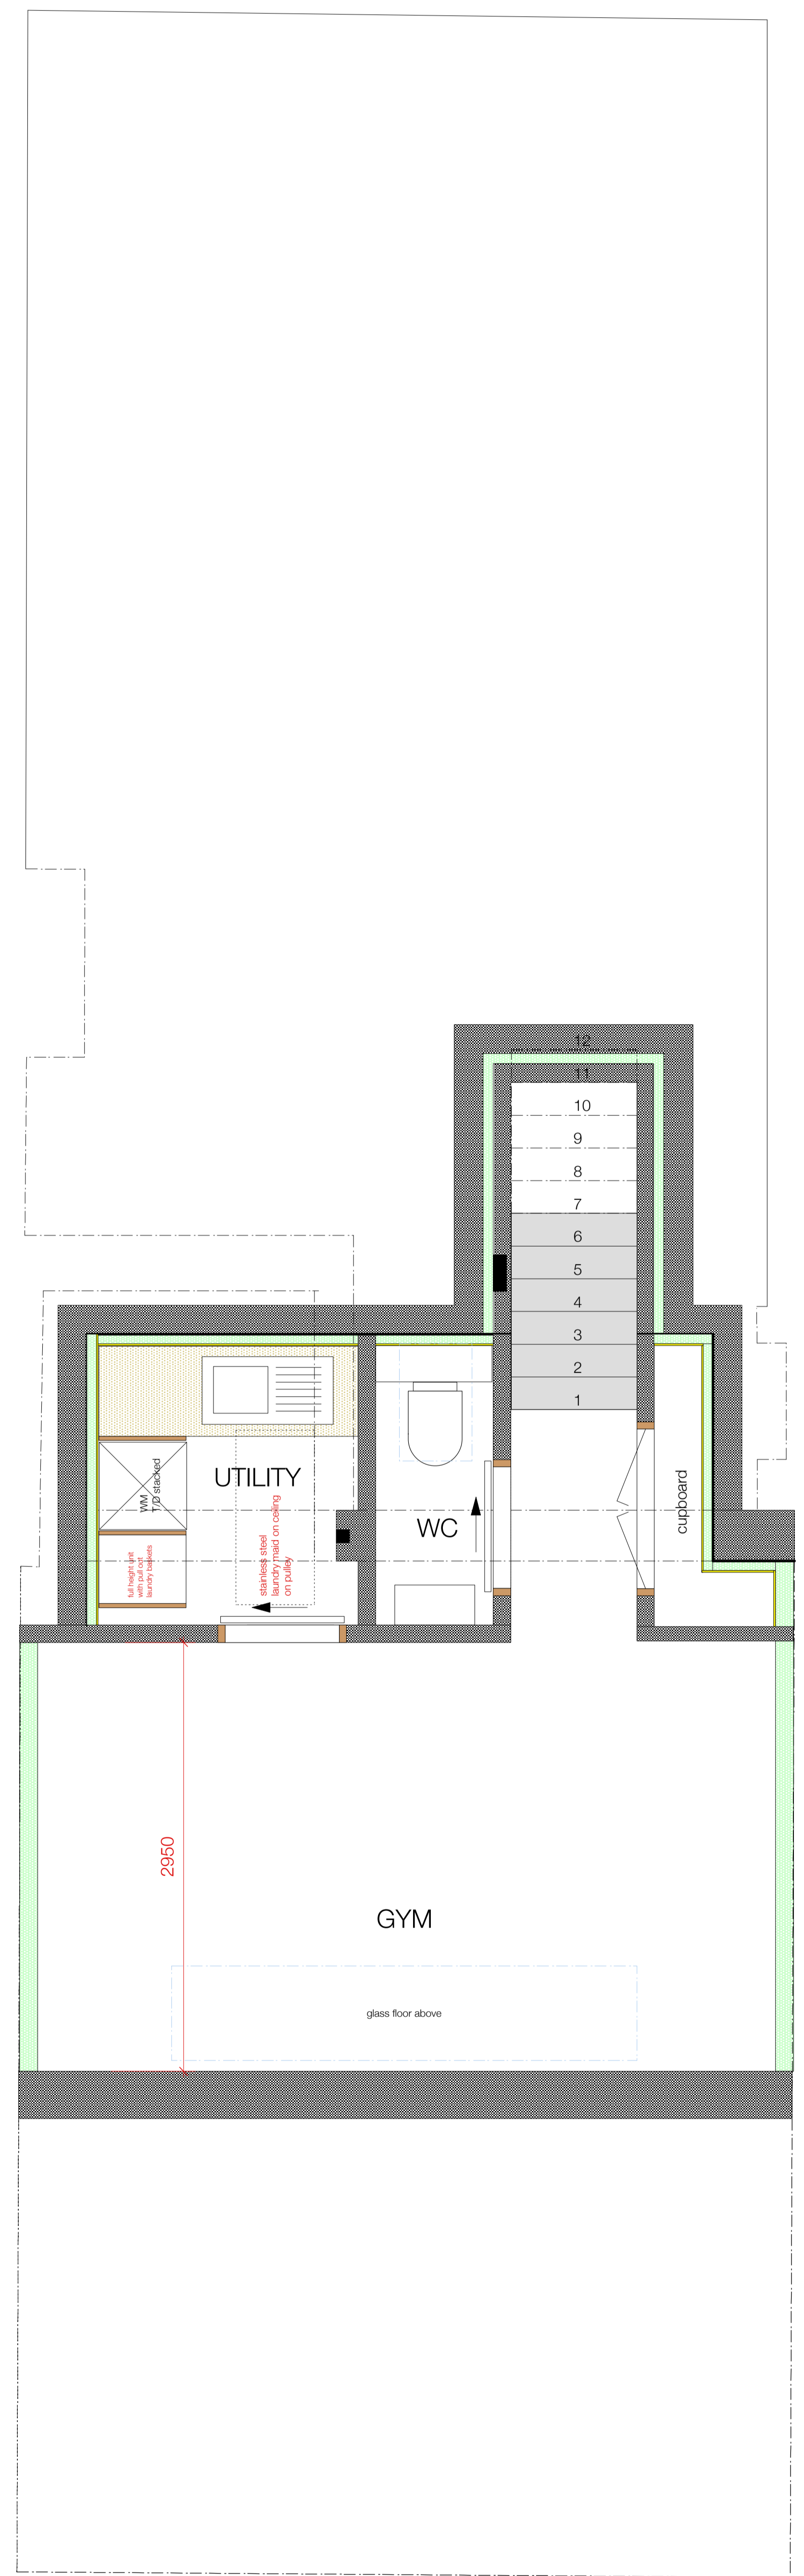