

exact thickness of Party Wall unknown

exact thickness of Party Wall unknown

exact thickness of Party Wall unknown

exact thickness of Party Wall unknown

exact thickness of Party Wall unknown

Section B-B drawing DD09

3685

592


Section A-A drawing DD08



28

30

32

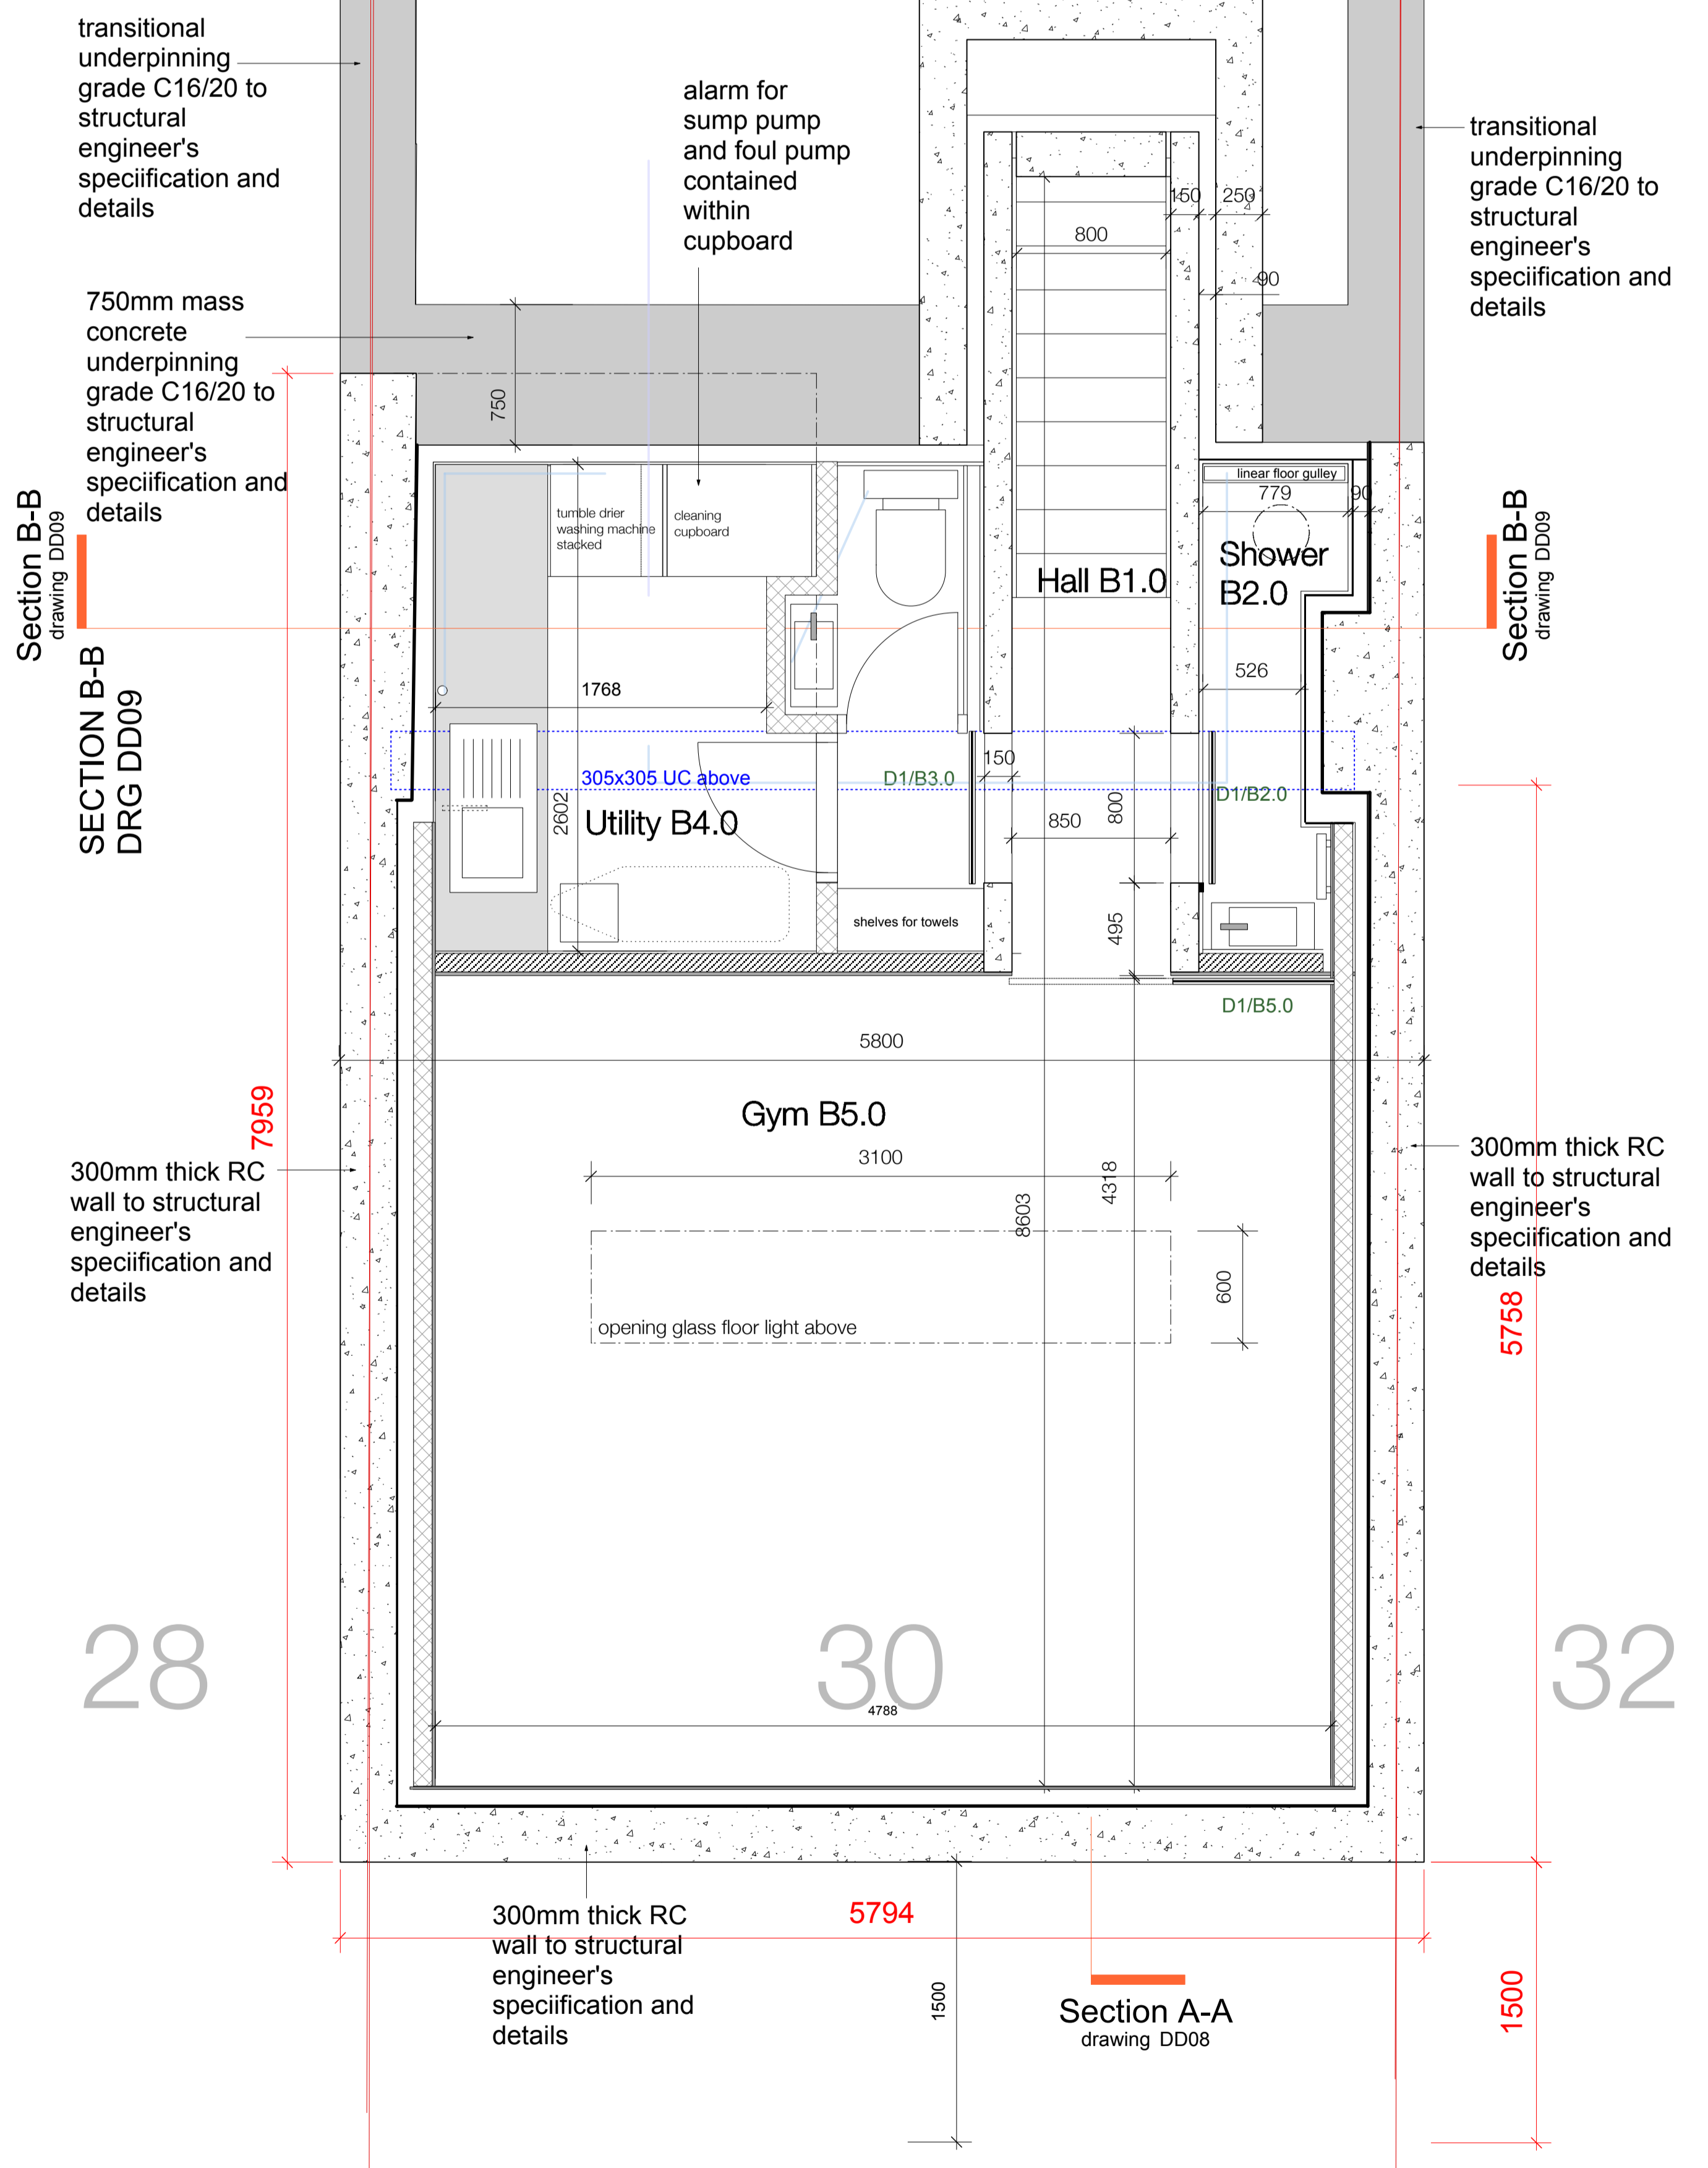

Section B-B drawing DD09

SECTION B-B DRG DD09

7959

28

30

32

Section A-A drawing DD08

PLANNING

Annabel Brown Architect		JOB TITLE: A12372 - 30 Princess Road NW1 8JL	
+44 (0) 1621 870000 annabel@annabel-brown.com	17 High Street Maldon CM9 5PE	CLIENT NAME: Stephen Beetham	DRAWING NO: A12372/DD01 REVISION: A
DRAWING TITLE: Proposed Basement Floor and Lower Ground Floor		DATE: June 2014 SCALE: 1:25 @ A0	

