


Information contained within this drawing is the sole copyright of HDDA Ltd. and is not to be reproduced without express permission. No implied licence exists. This drawing not to be used for land transfer or valuation purposes. Do not scale from this drawing. All dimensions & levels are to be checked on site by the contractor. Issued for purposes indicated only. Drawing errors and omissions to be reported to the architect.

Notes

Revisions

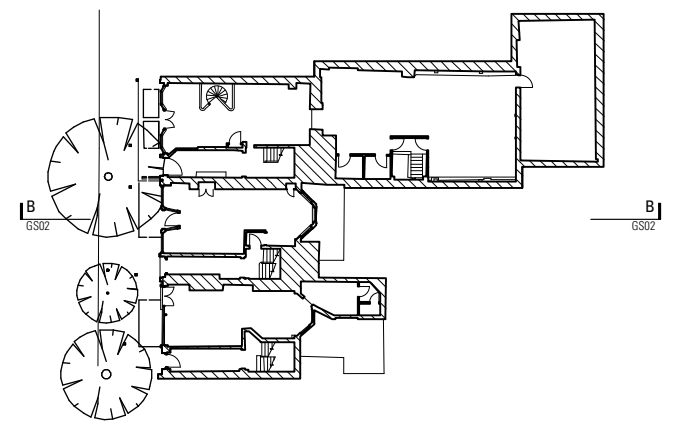

**HARPER
DOWNE**
CREATIVE
ARCHITECTURE

Gate House
1 St John's Square
London EC1M 4DH

T +44 20 7490 7674
studio@harperdownie.com
www.harperdownie.com

Client
Hollbud Investments

Project
61-65 Charlotte Street

Drawing Title
Section B-B Existing
63 Charlotte Street

Status
Planning


Drawn
MK

Checked
NM

Scale
1:50@A1, 1:100@A3

Date
Dec '14

Drwg. No. & Revision
696_GS02-Ex

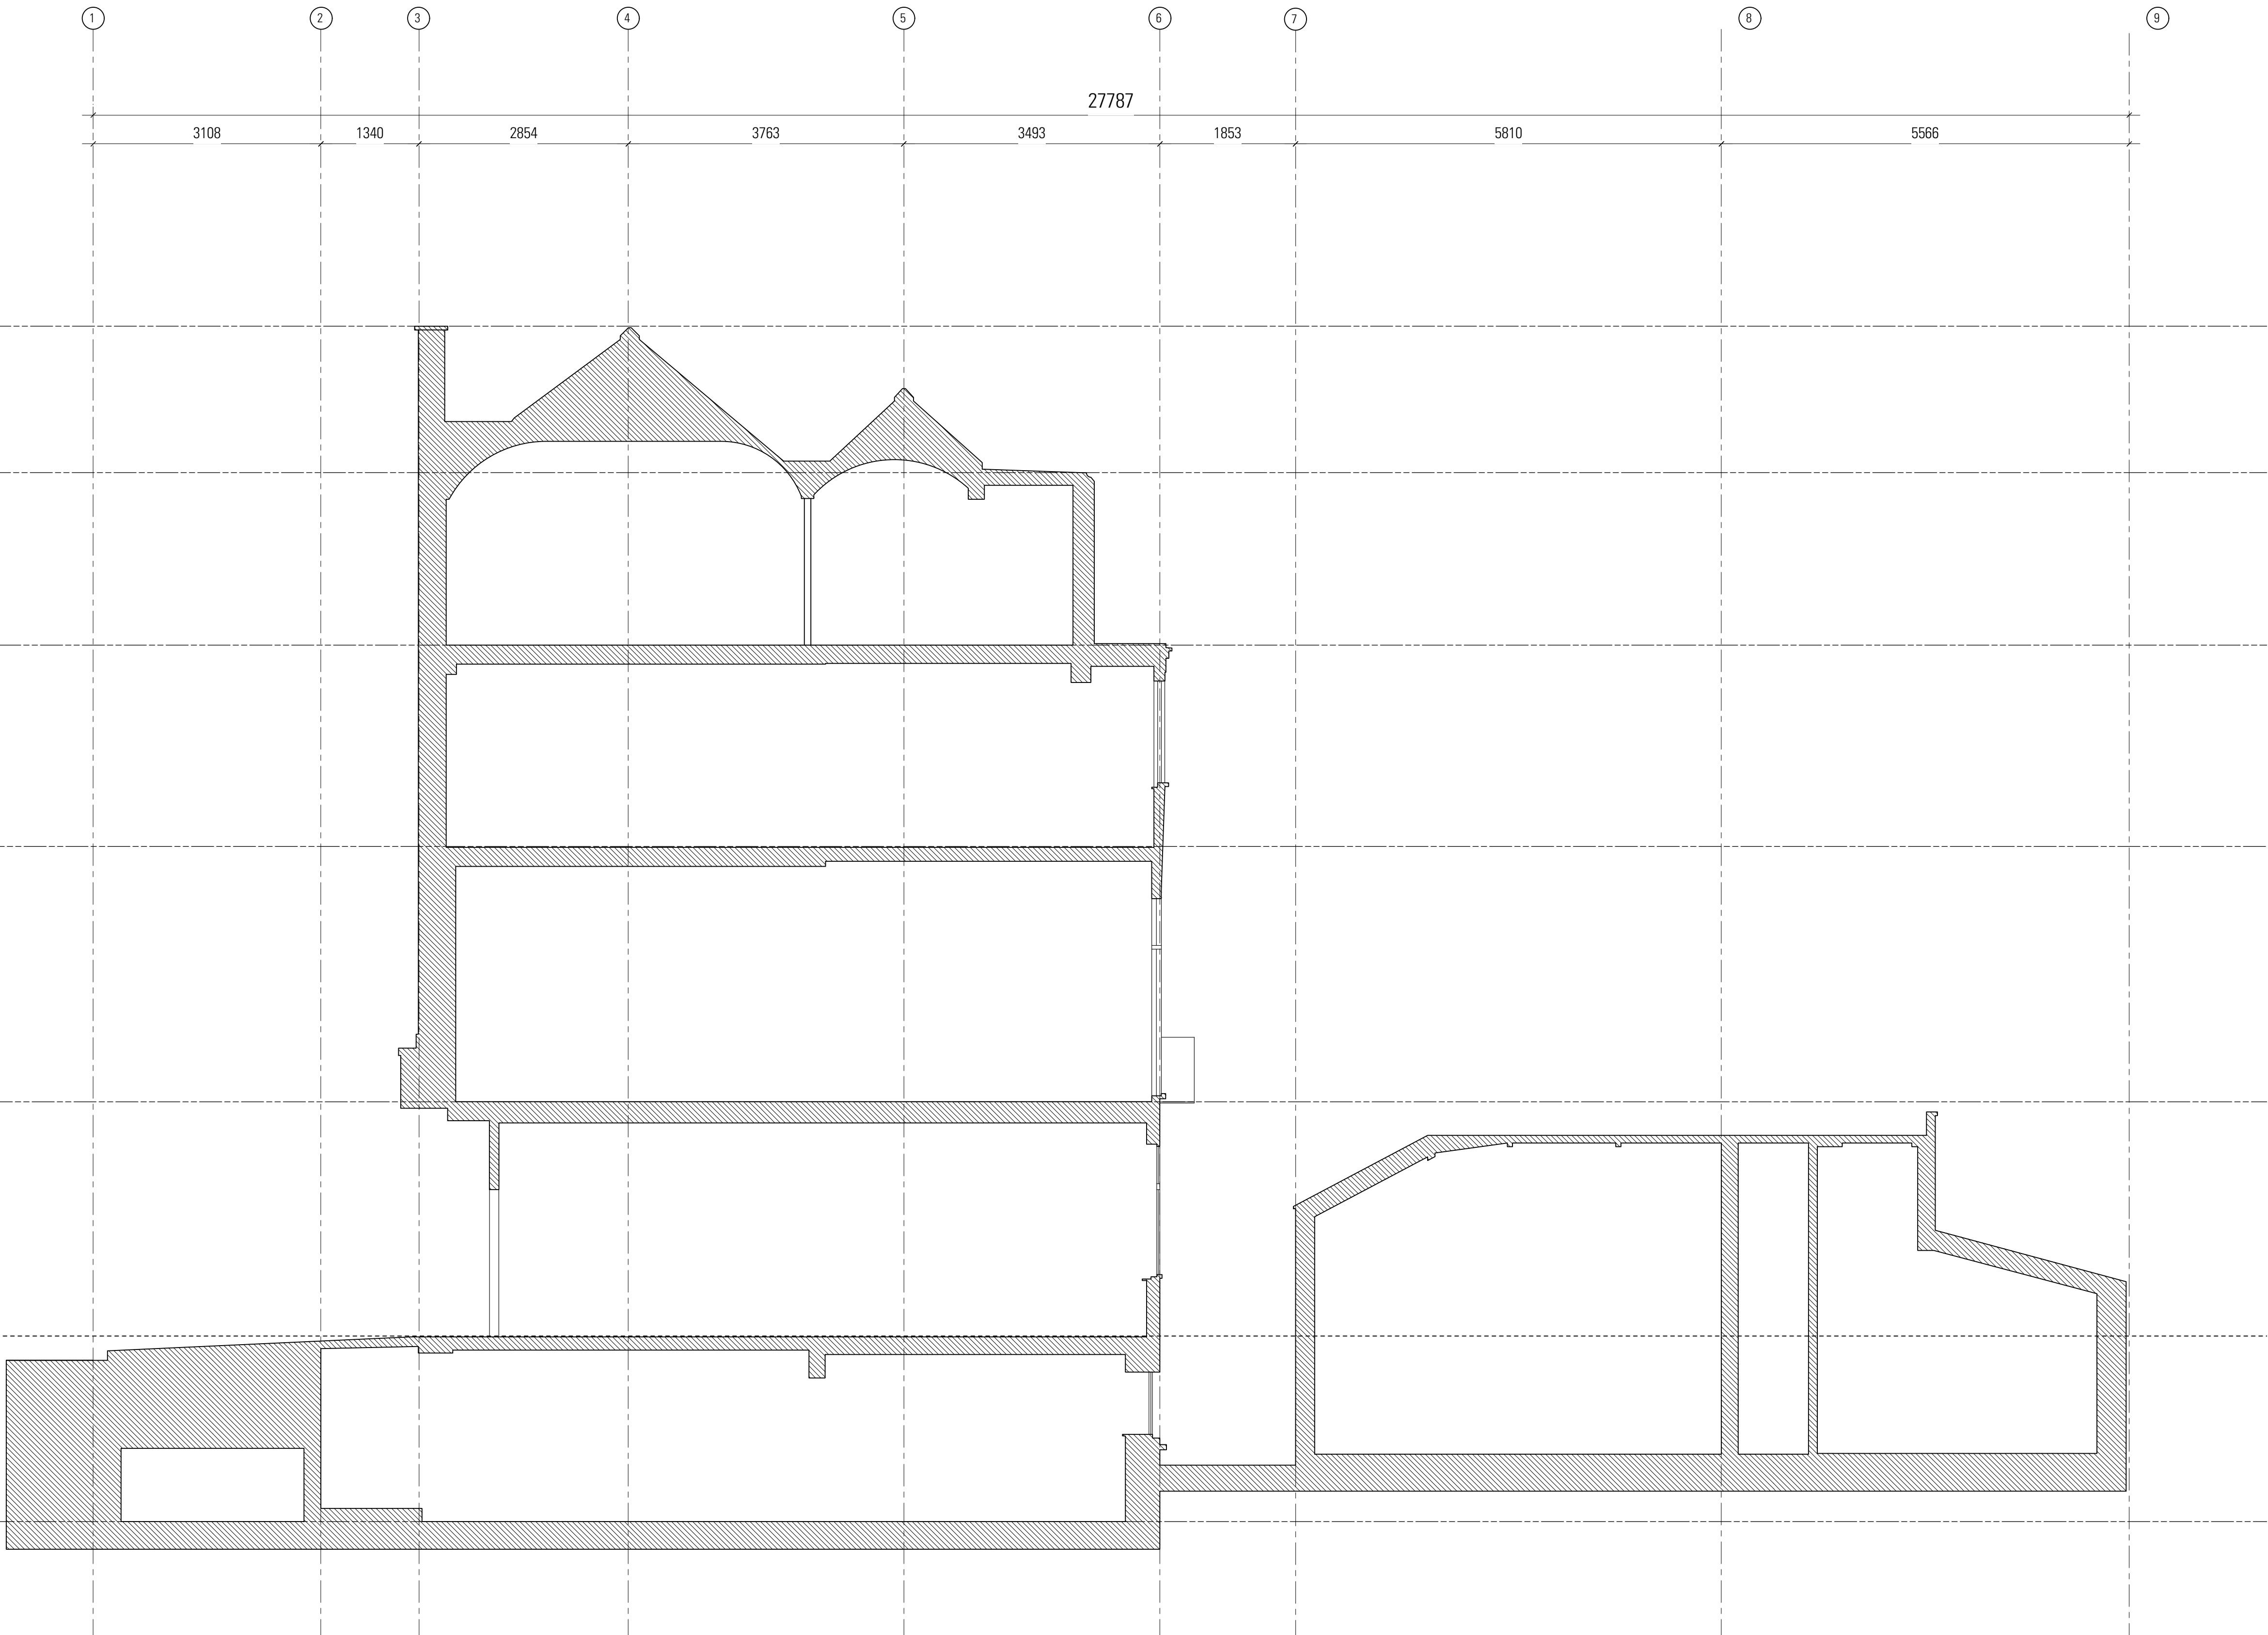

B-B Existing Section 02
Scale 1:50@A1, 1:100@A3

0m 1m 2m 5m 10m