



Information contained within this drawing is the sole copyright of HDDA Ltd, and is not to be reproduced without express permission. No implied licence exists. This drawing not to be used for land transfer or valuation purposes. Do not scale from this drawing. All dimensions & levels are to be checked on site by the contractor. Issued for purposes indicated only. Drawing errors and omissions to be reported to the architect.

Notes

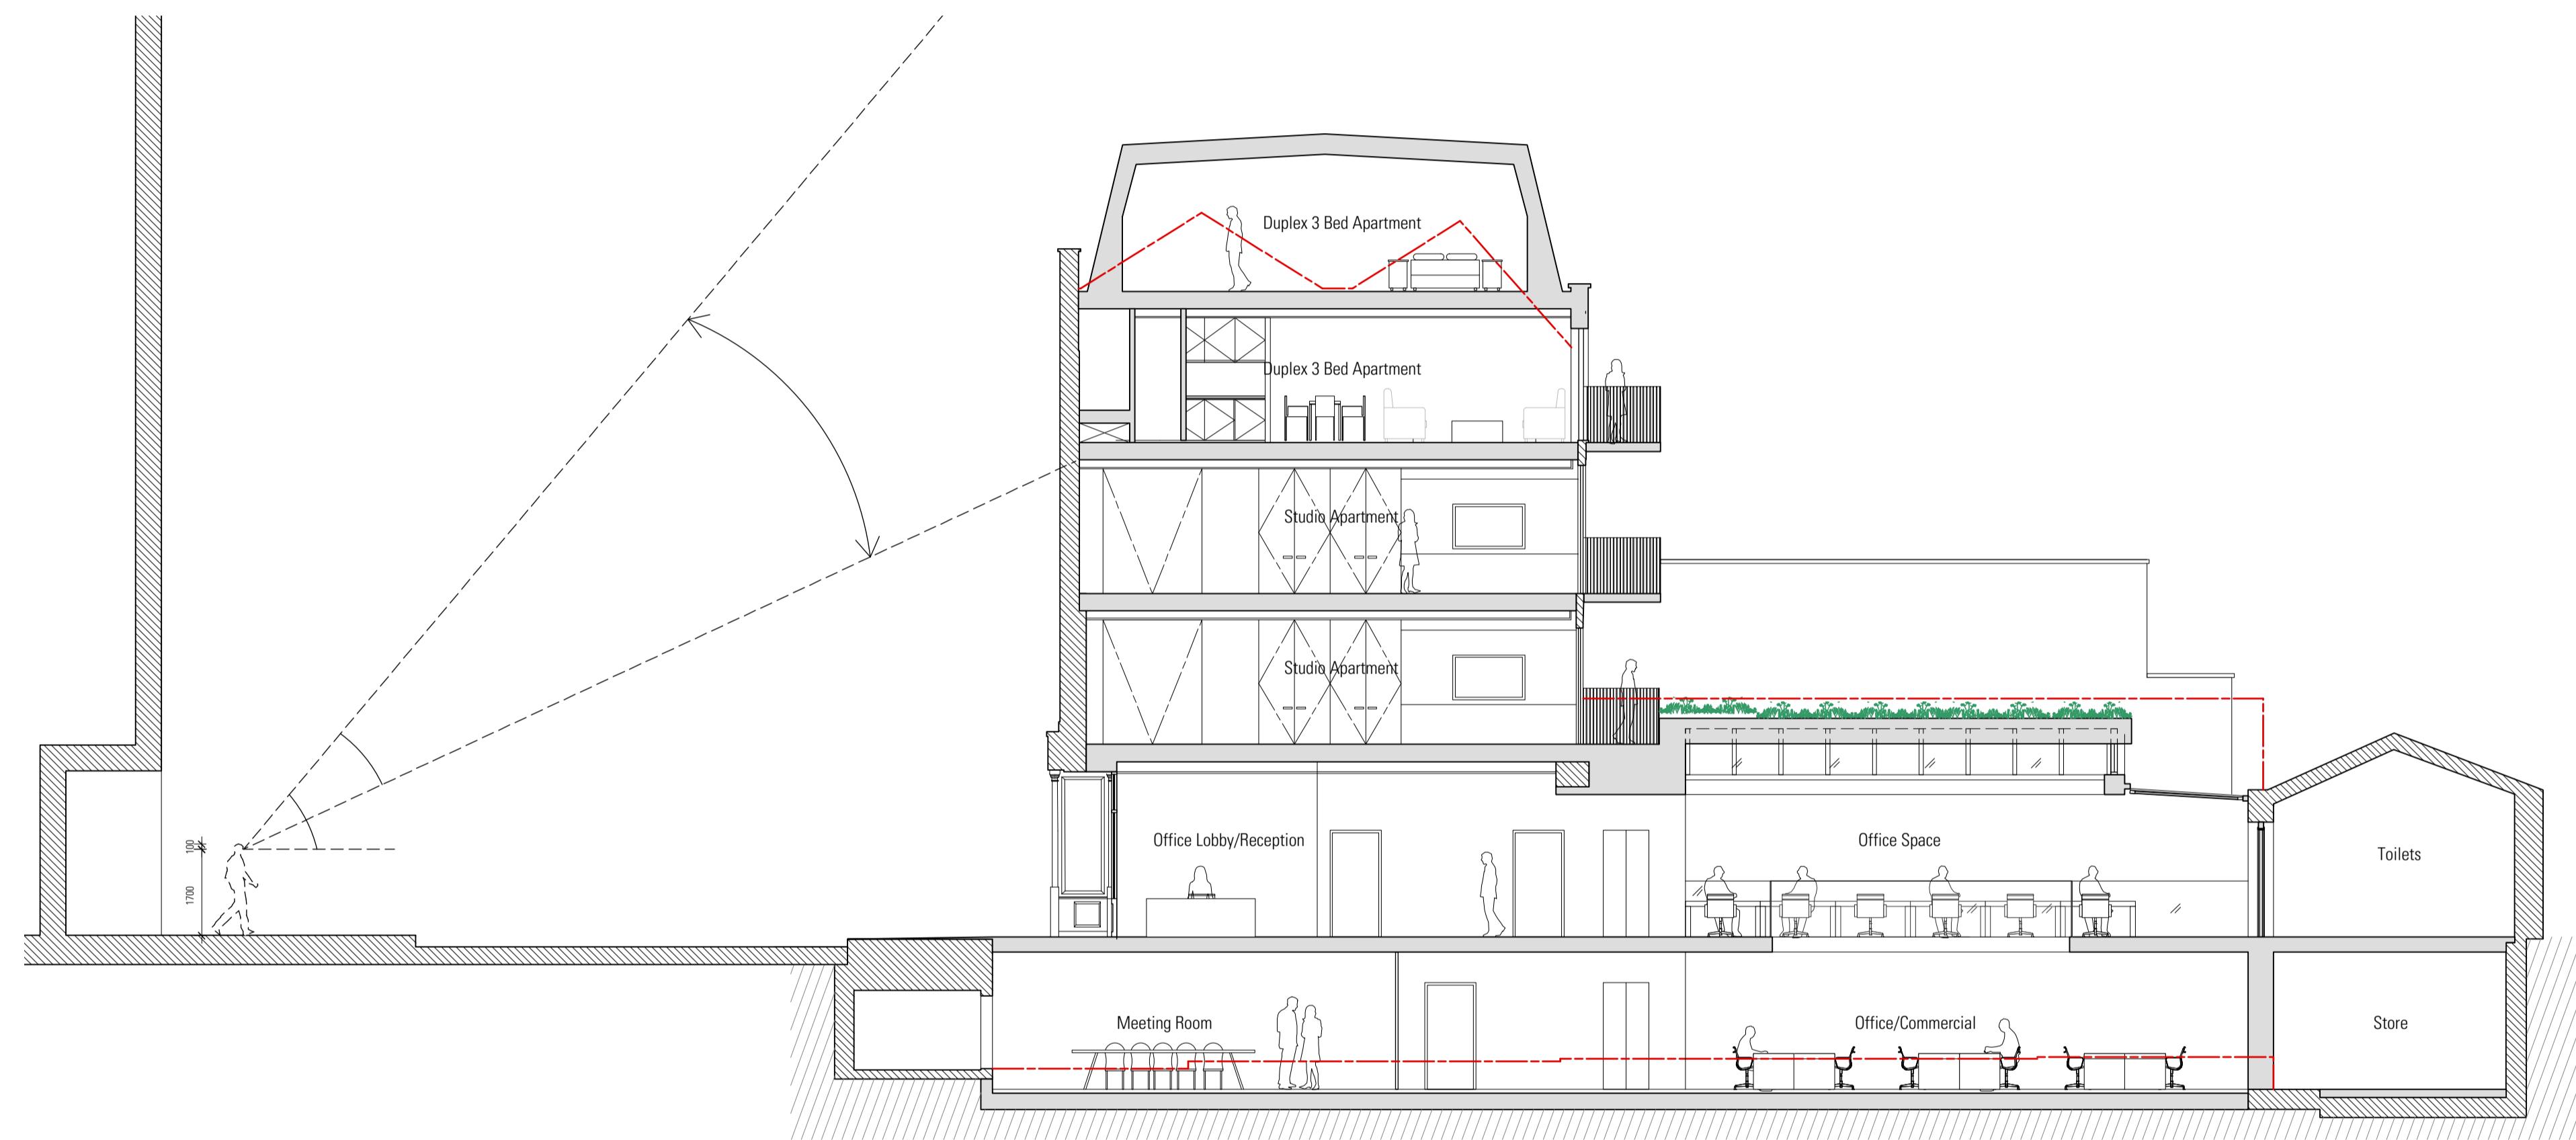

Revisions

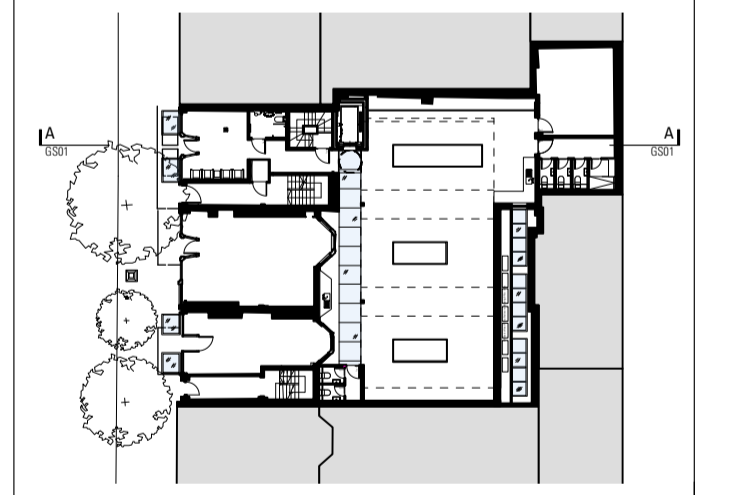

**HARPER  
DOWNIE**  
CREATIVE  
ARCHITECTURE

Gate House  
1 St John's Square  
London EC1M 4DH  
T +44 20 7490 7674  
studio@harperdownie.com  
www.harperdownie.com

Client  
Holbud Investments

Project  
61-65 Charlotte Street

Drawing Title  
Proposed Section A-A  
61 Charlotte Street

Status  
Planning

Drawn  
NS

Checked  
NM

Scale  
1:50@A1, 1:100@A3

Date  
Jan 15

Drwg. No. & Revision  
**696-GS06-P1**

**01 Proposed Section A-A**  
Scale 1:50@A1, 1:100@A3

