



1 CYCLE RACK DETAIL  
1/2

**theartofstorage™**  
 Delta Design Company  
 125 Washington St. Unit #7  
 Foxborough, MA 02035 USA  
 Leonardo R54000 © Copyright 2008

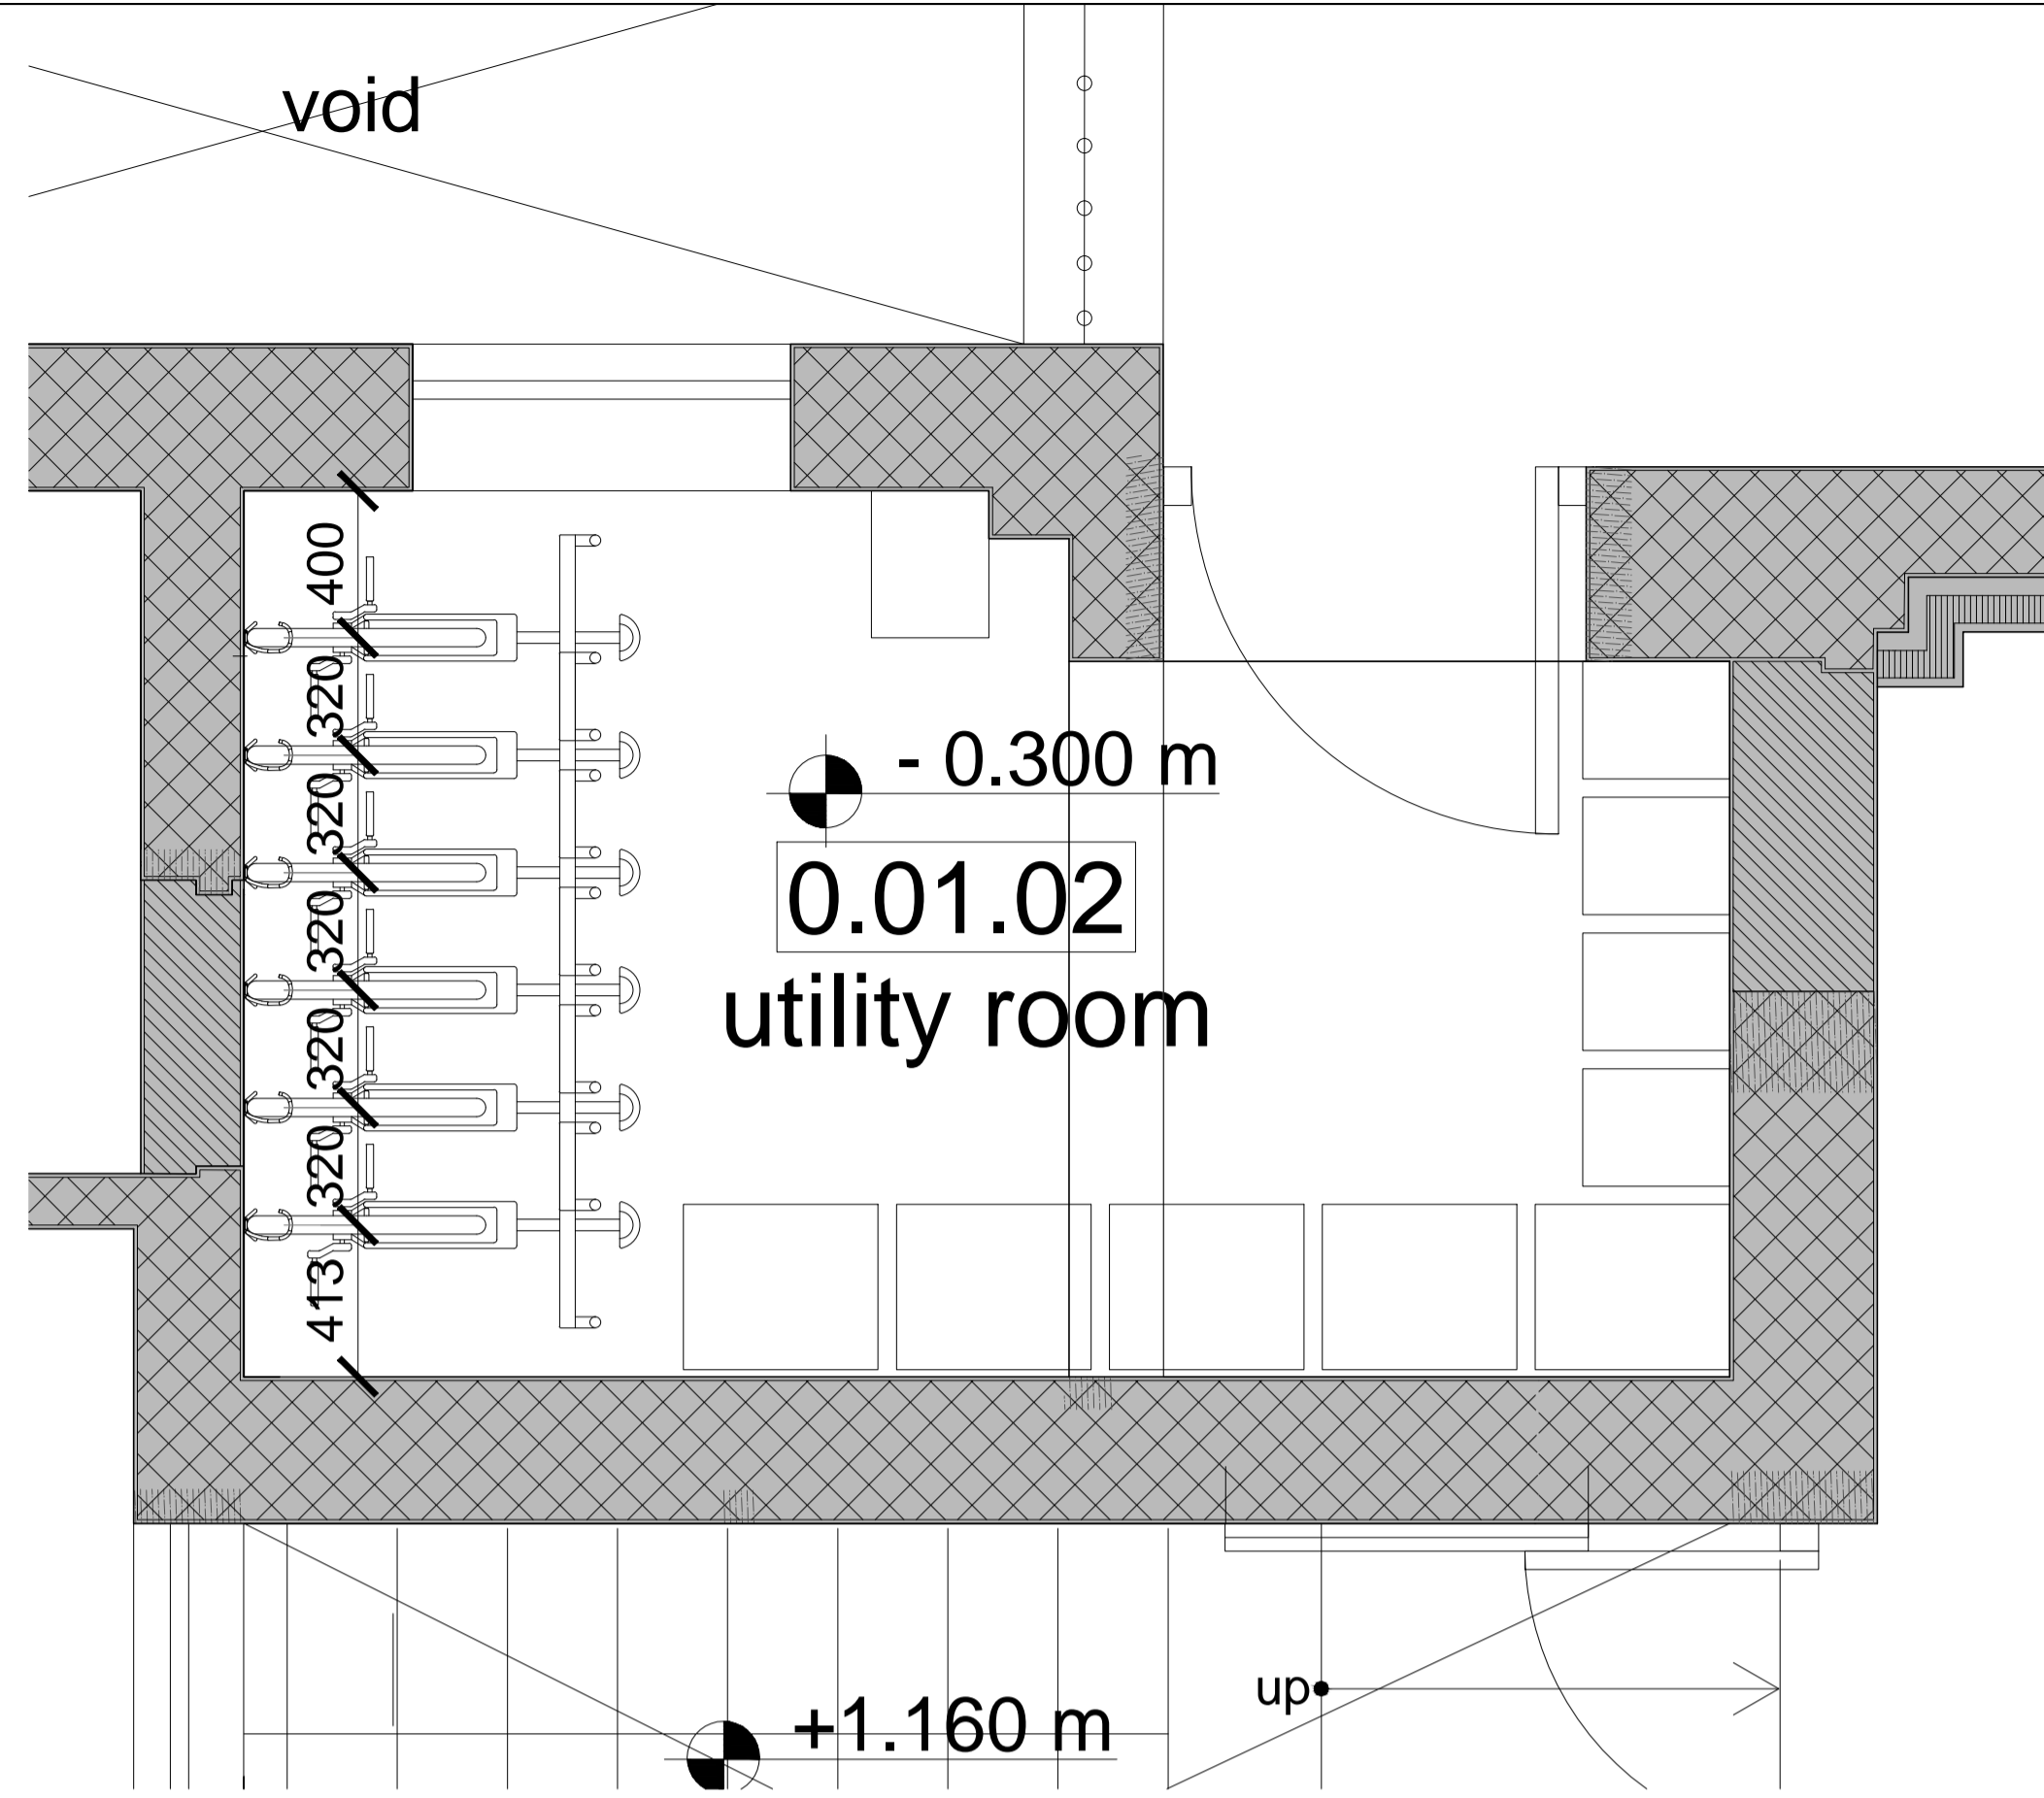


2 BIKE STORE - PLAN  
1/20

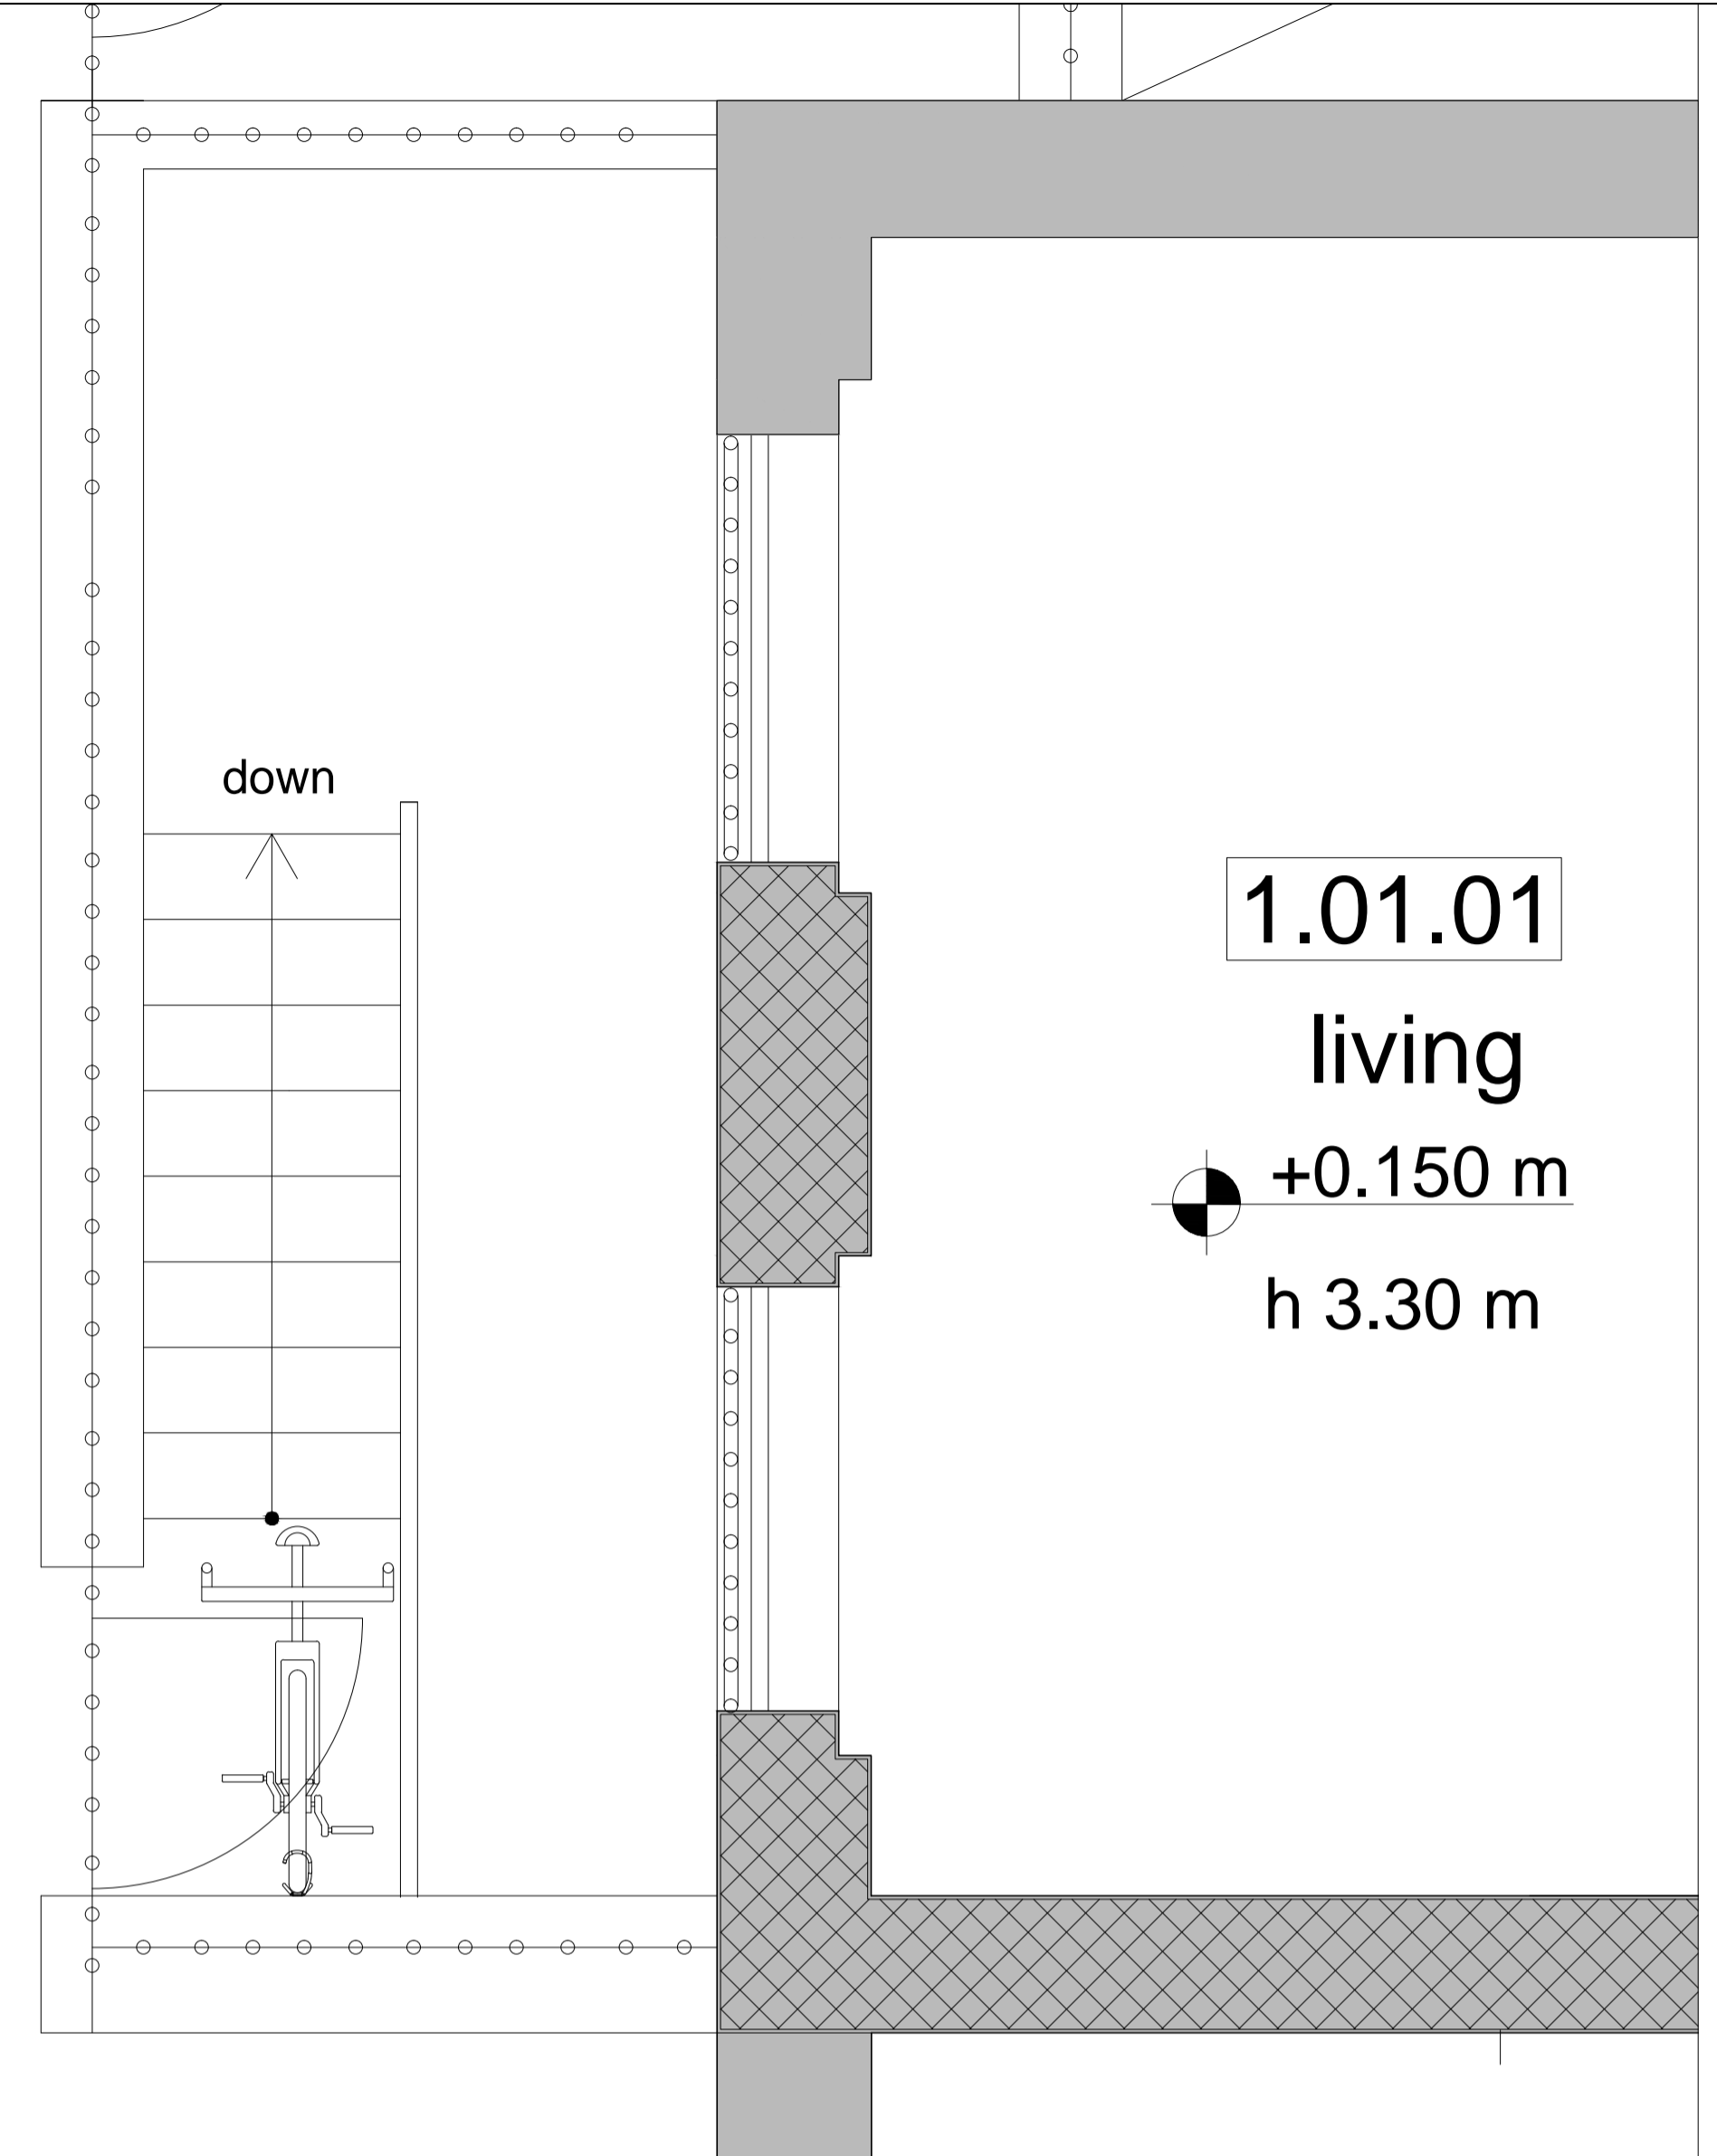

2 BIKE STORE - PLAN  
1/20



4 CYCLE RACK SPACING  
1/10

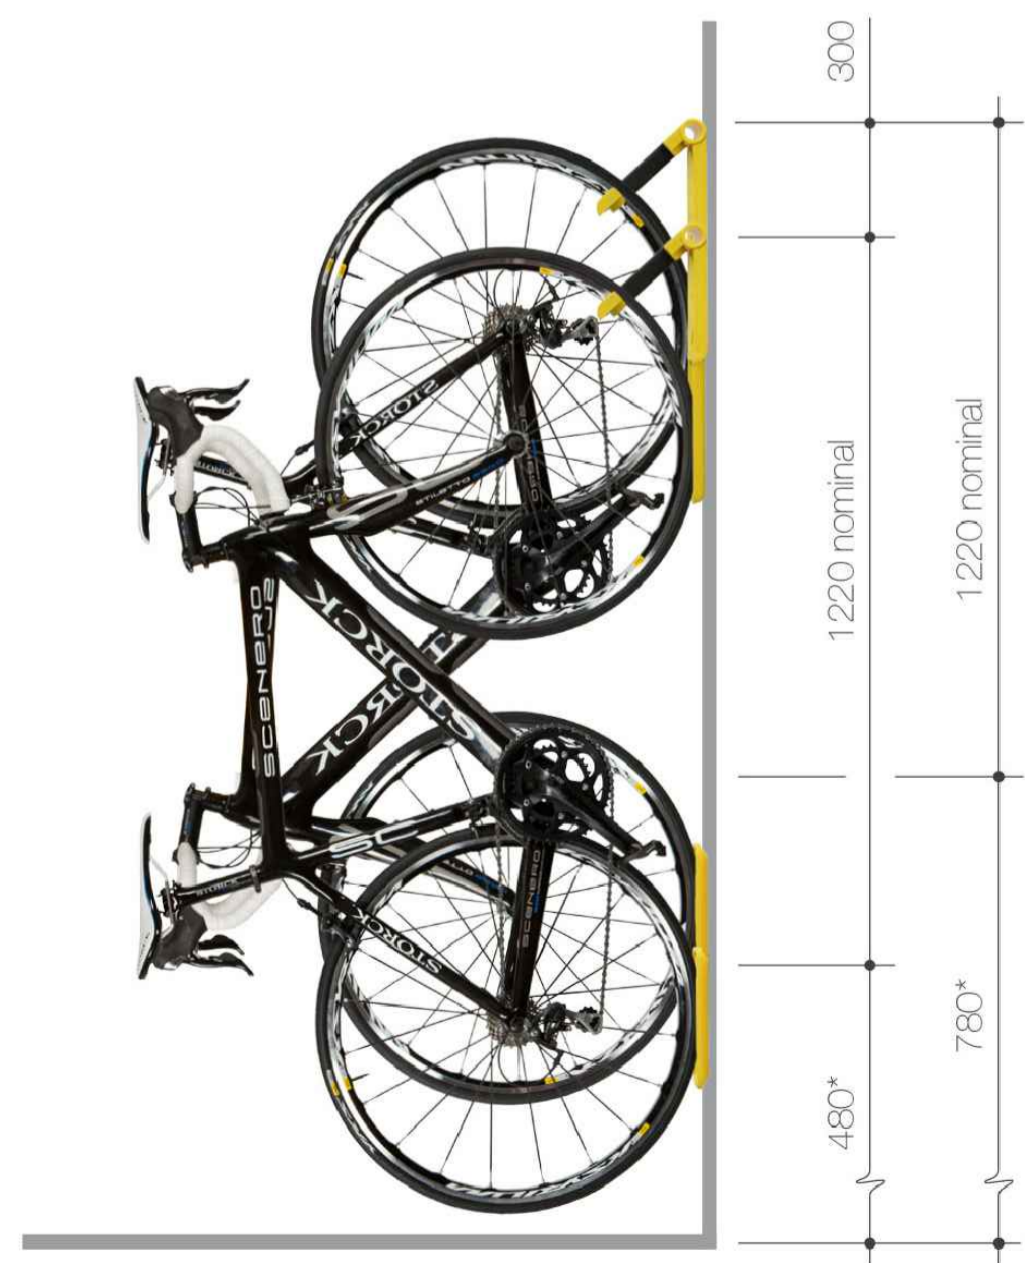

ISSUED				ISSUED			
No.	Description	Date	Drawn by	No.	Description	Date	Drawn by
a	issued for planning conditions	13/04/15	C.O./P.B				