


NOTES
ALL DIMENSIONS MUST BE CHECKED ON SITE AND
NOT SCALED FROM THIS DRAWING.

FRONT

14

13

12

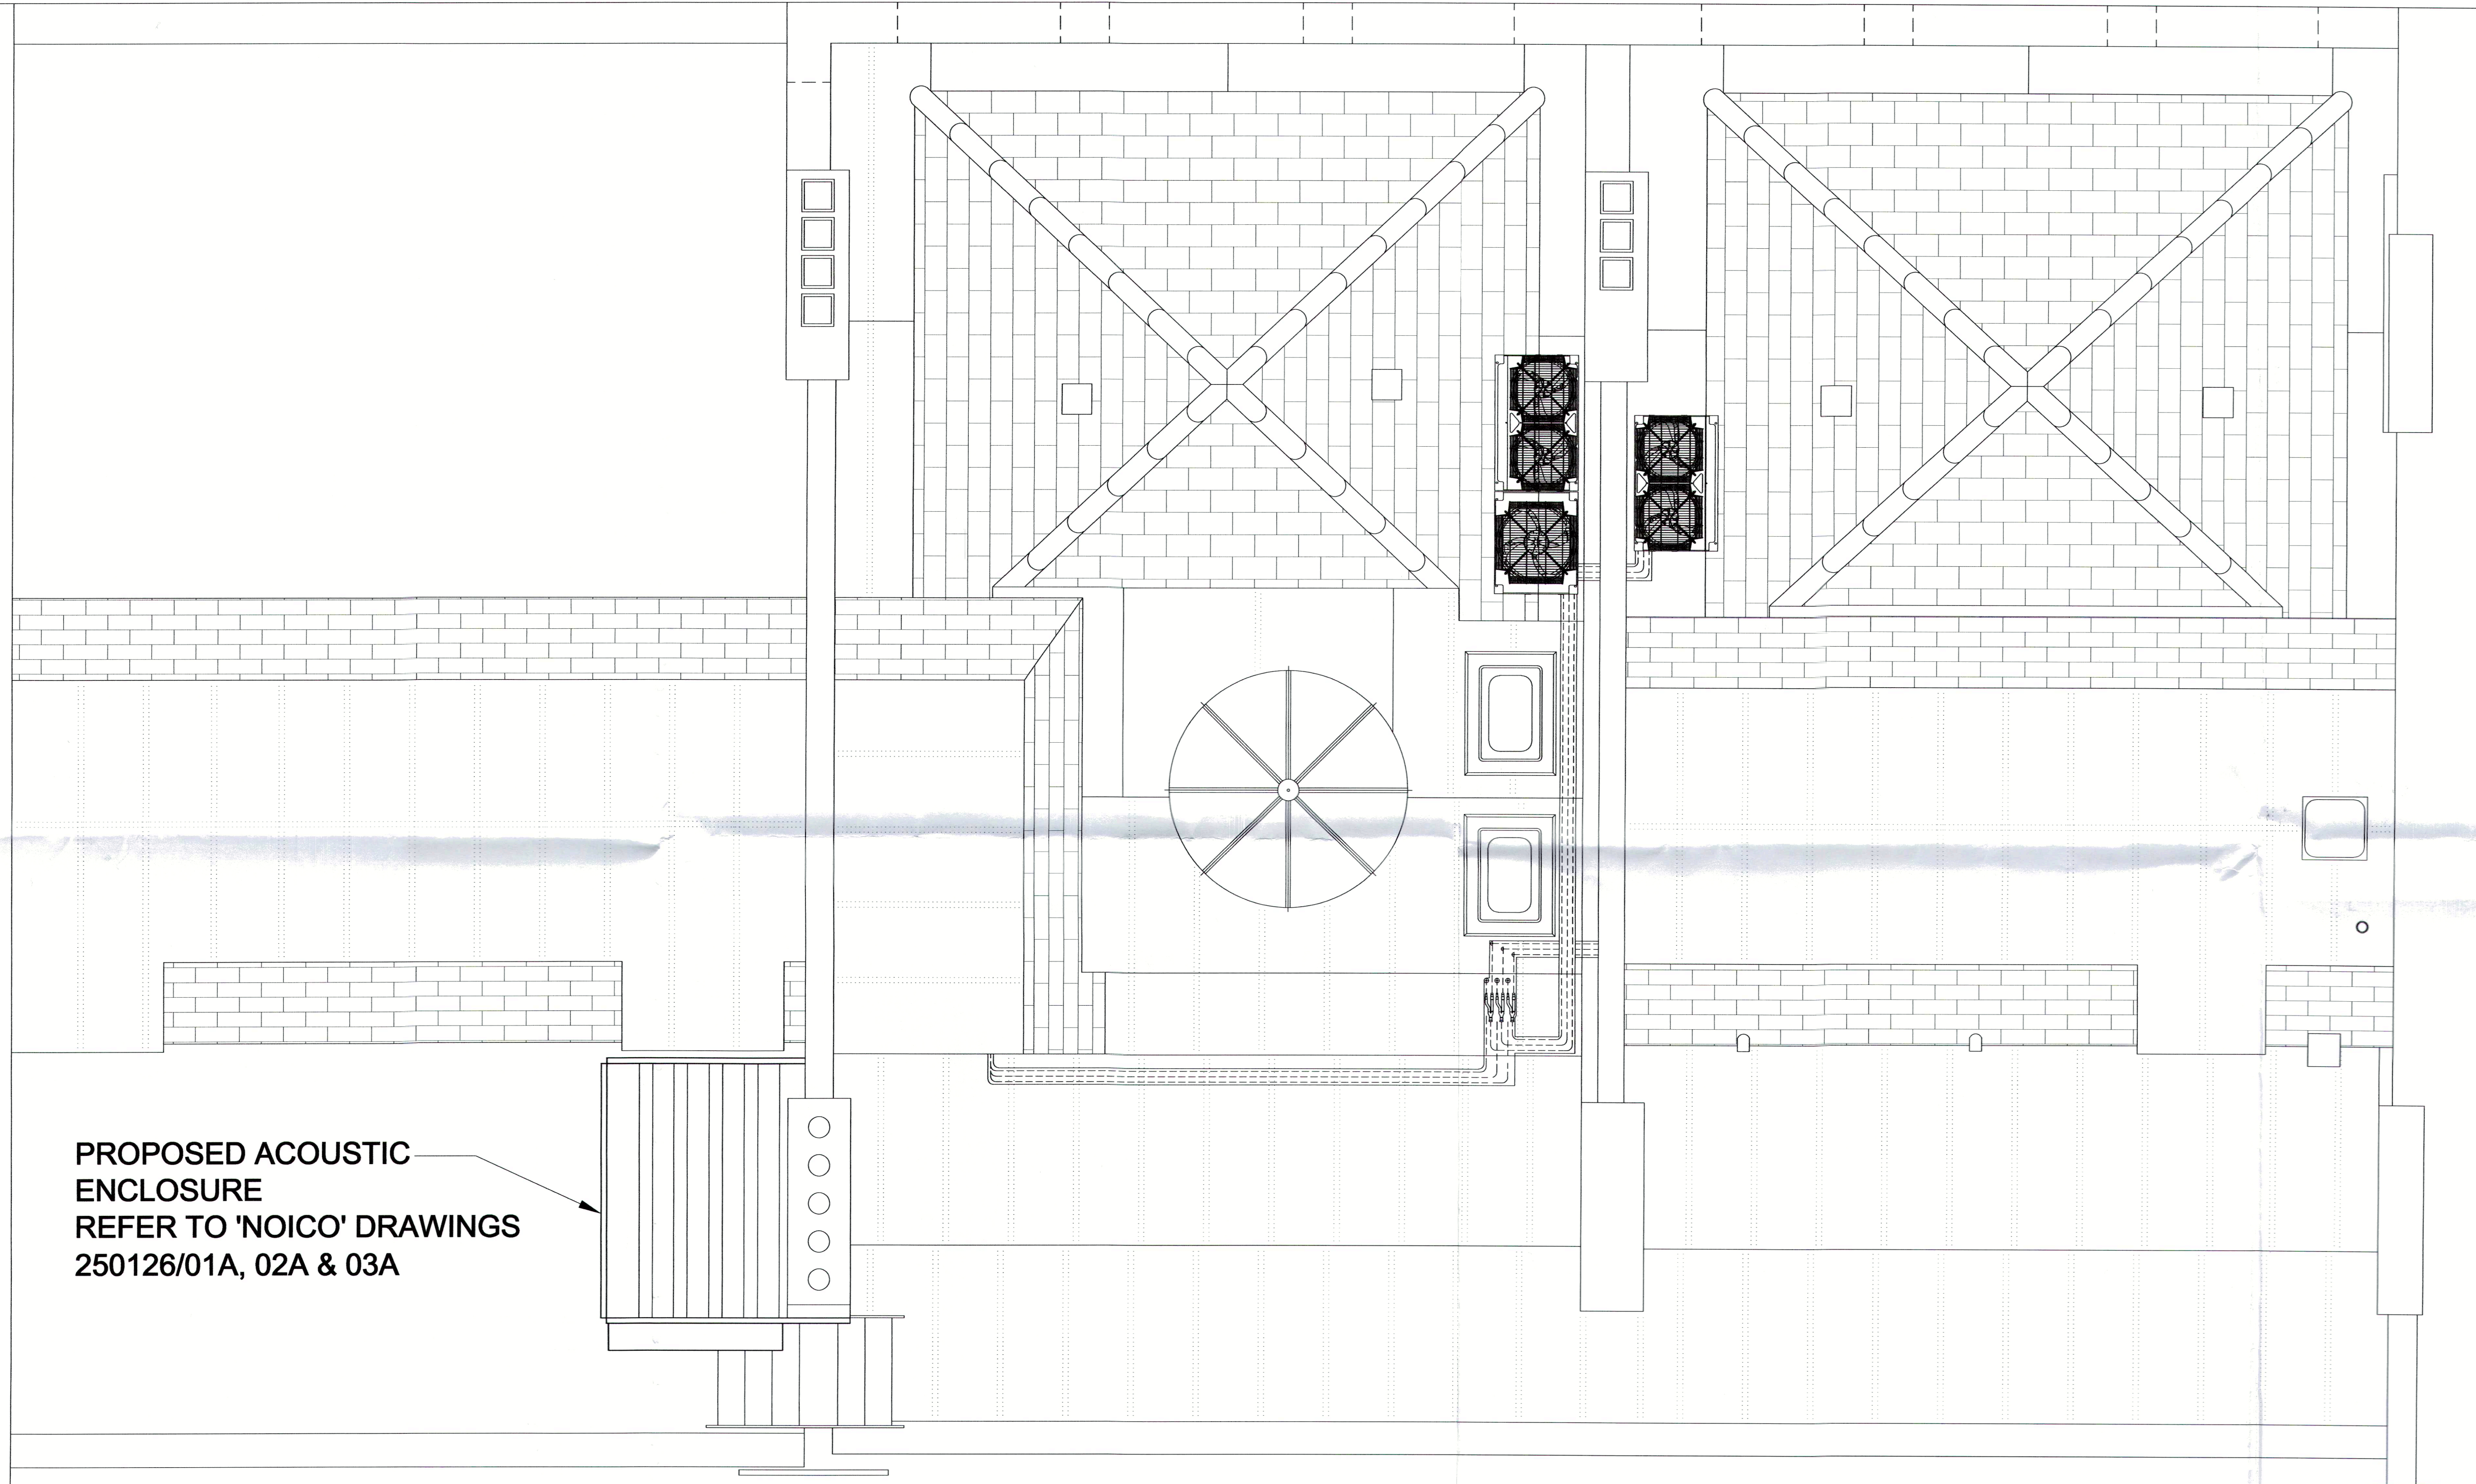

PROPOSED ACOUSTIC
ENCLOSURE
REFER TO 'NOICO' DRAWINGS
250126/01A, 02A & 03A

FLAT ROOF

FLAT ROOF

REAR

FOR APPROVAL

REV. DATE BY AMENDMENT

BORAHURST LTD
76 BELL STREET - REIGATE - SURREY - RH8 5AN
T: 01 753 881738 - F: 01 753 880132
www.borahurst.com

ENVIRONMENTAL BUILDING SERVICES ENGINEERS
Client: CHARTERED INSTITUTE OF
ARBITRATORS
Project: BRIAN LAMDEN ASSOCIATES

12, 13 & 14 BLOOMSBURY SQUARE
LONDON
WC1

PROPOSED
ACOUSTIC ENCLOSURE
FOR BUILDING 14

Scale: 1:25
Design/Drawn: A.J.PAICE
Checked by: AD
Date: MARCH 2015
Plot Scale: 1:1
Approved:

C11848 / M / 010