
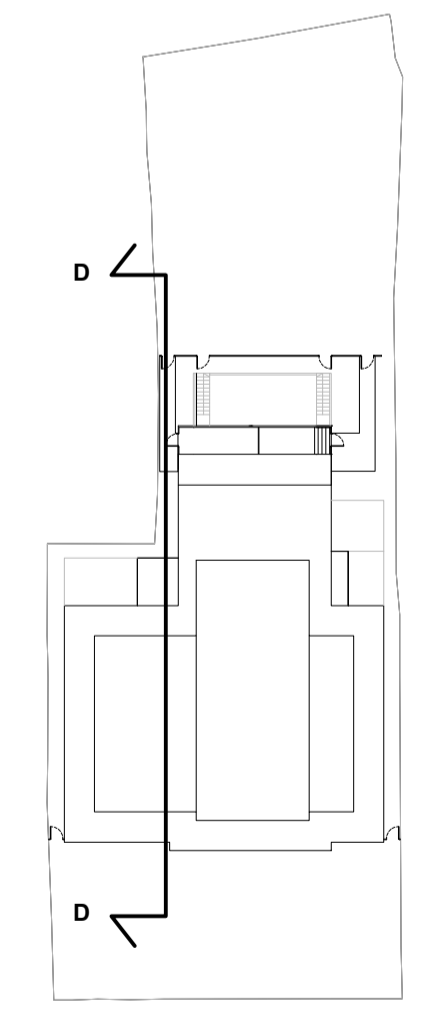


NOTES
PLANNING

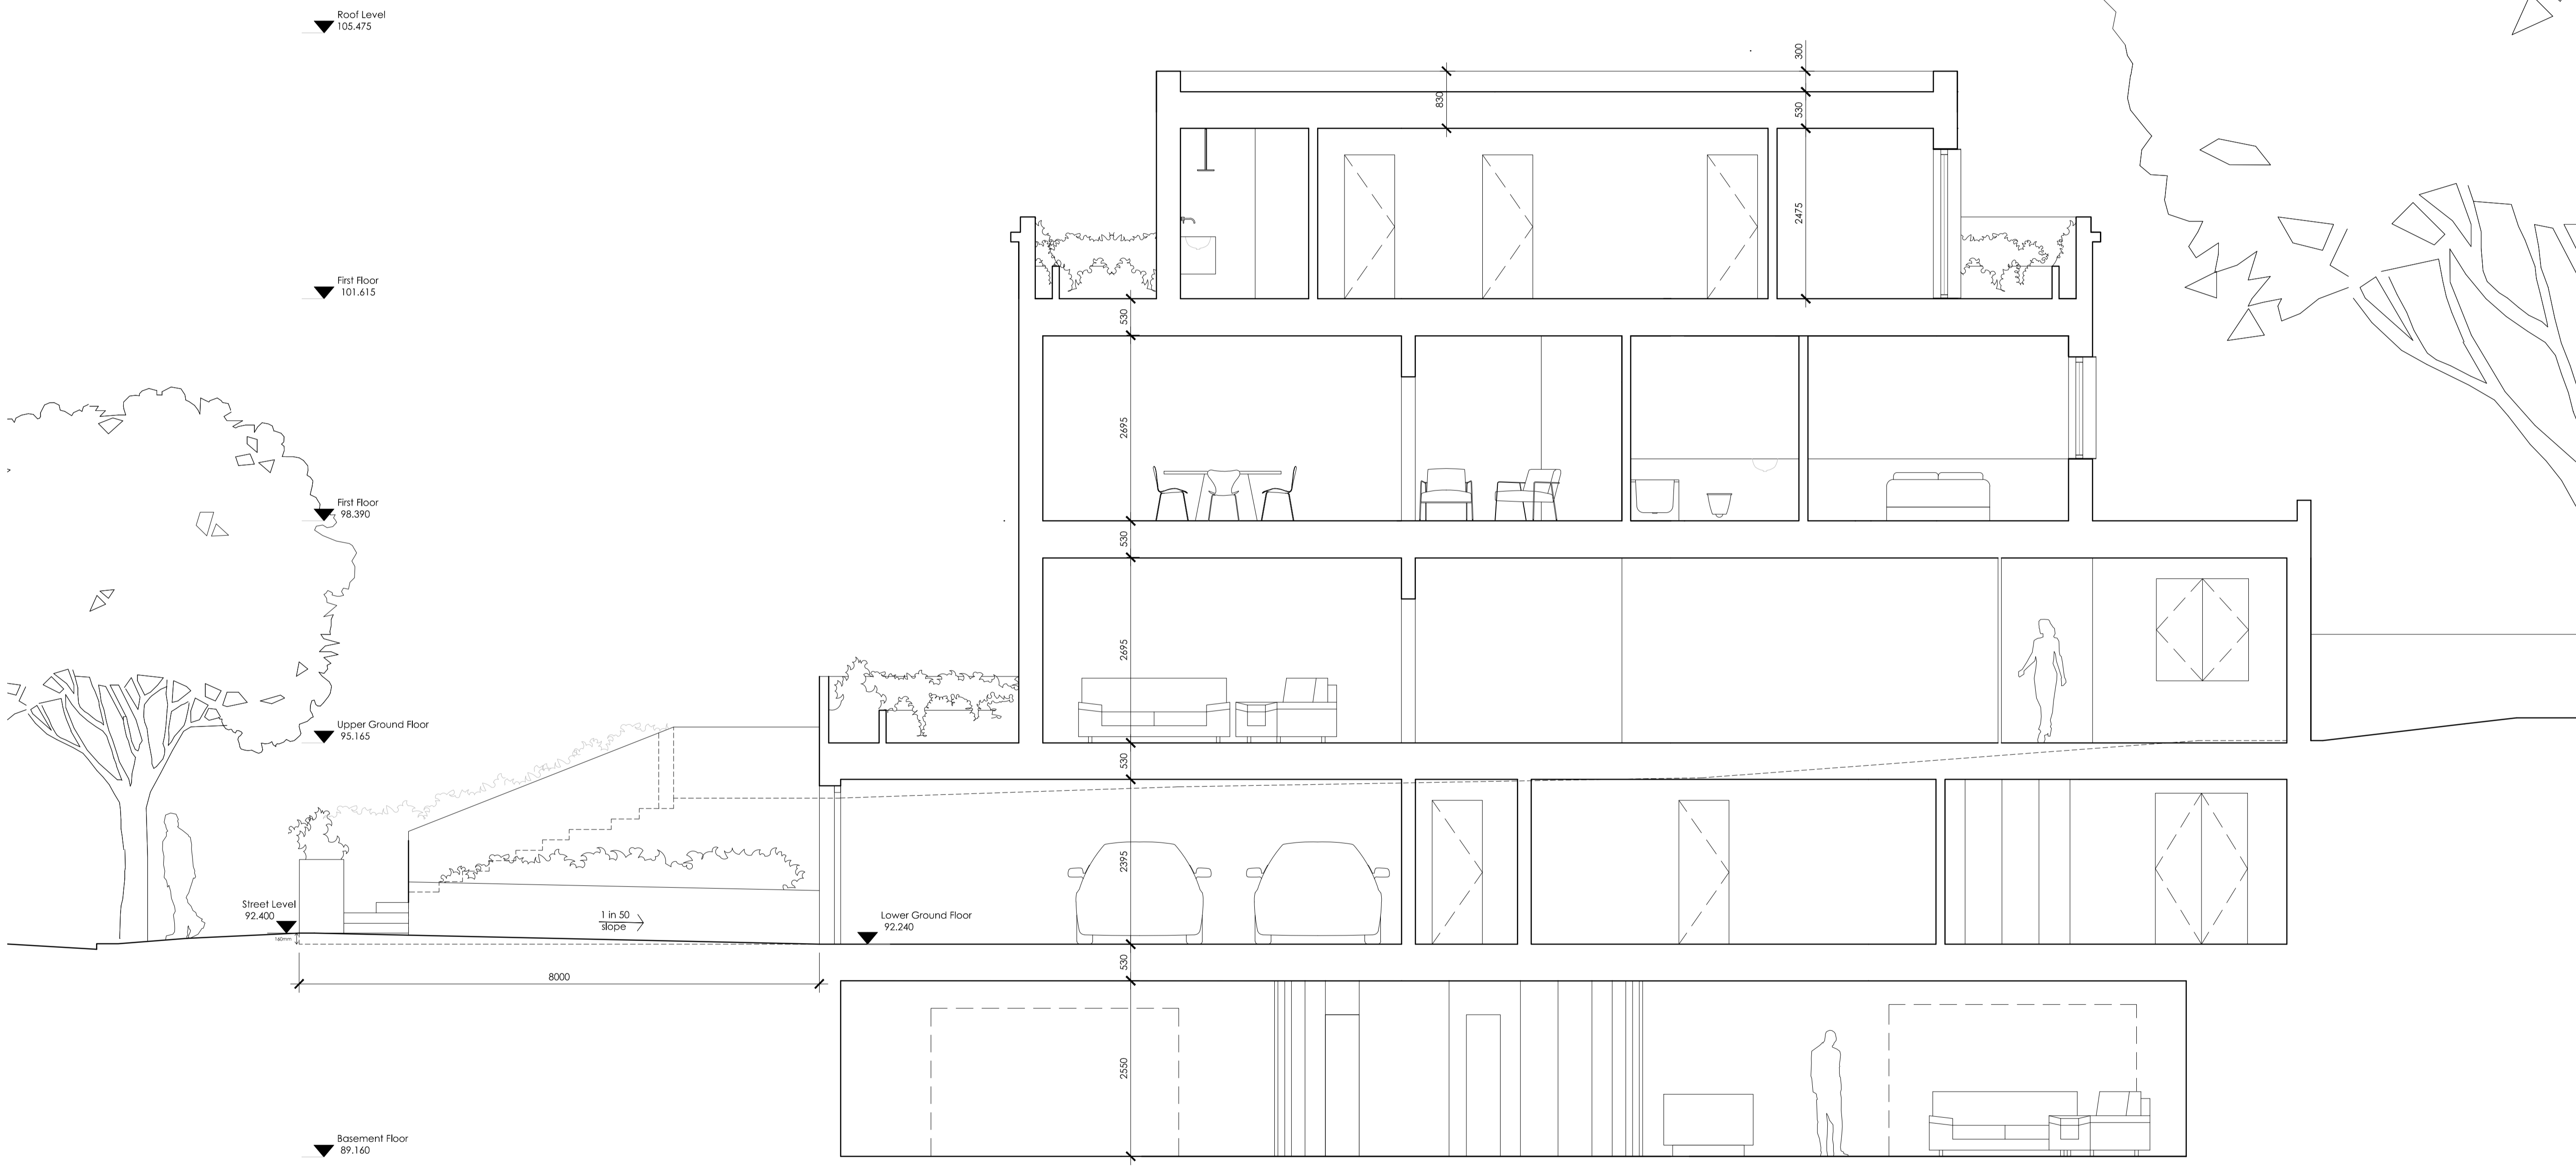

Martin Evans
Architects ©
18 Charlotte Road
London EC2A 3PB
tel 020 7729 2474

JOB
OAKHILL AVENUE
LONDON
NW3 7RE

TITLE
PROPOSED SECTION D-D

DATE	15.05.2014
SCALE	1:50 @ A1
DRAWN	B.A
DRAWING NO.	OHA-PL-PR-13