
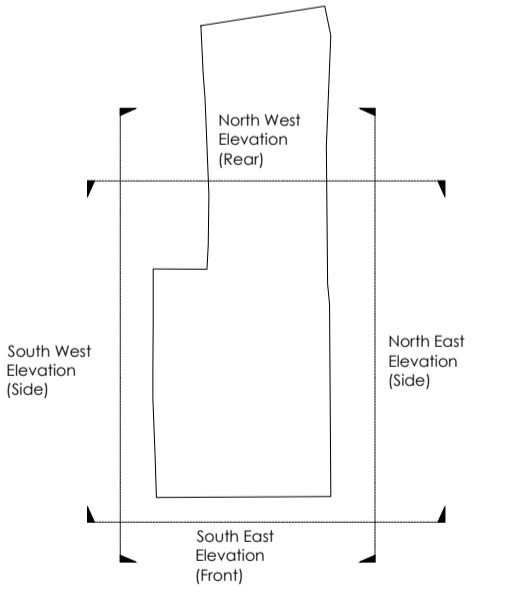


NOTES

PLANNING

NOTE:
 REV B 24.02.14. Reduction of window and roof in second floor
 REV C 22.04.14. Levels corrected

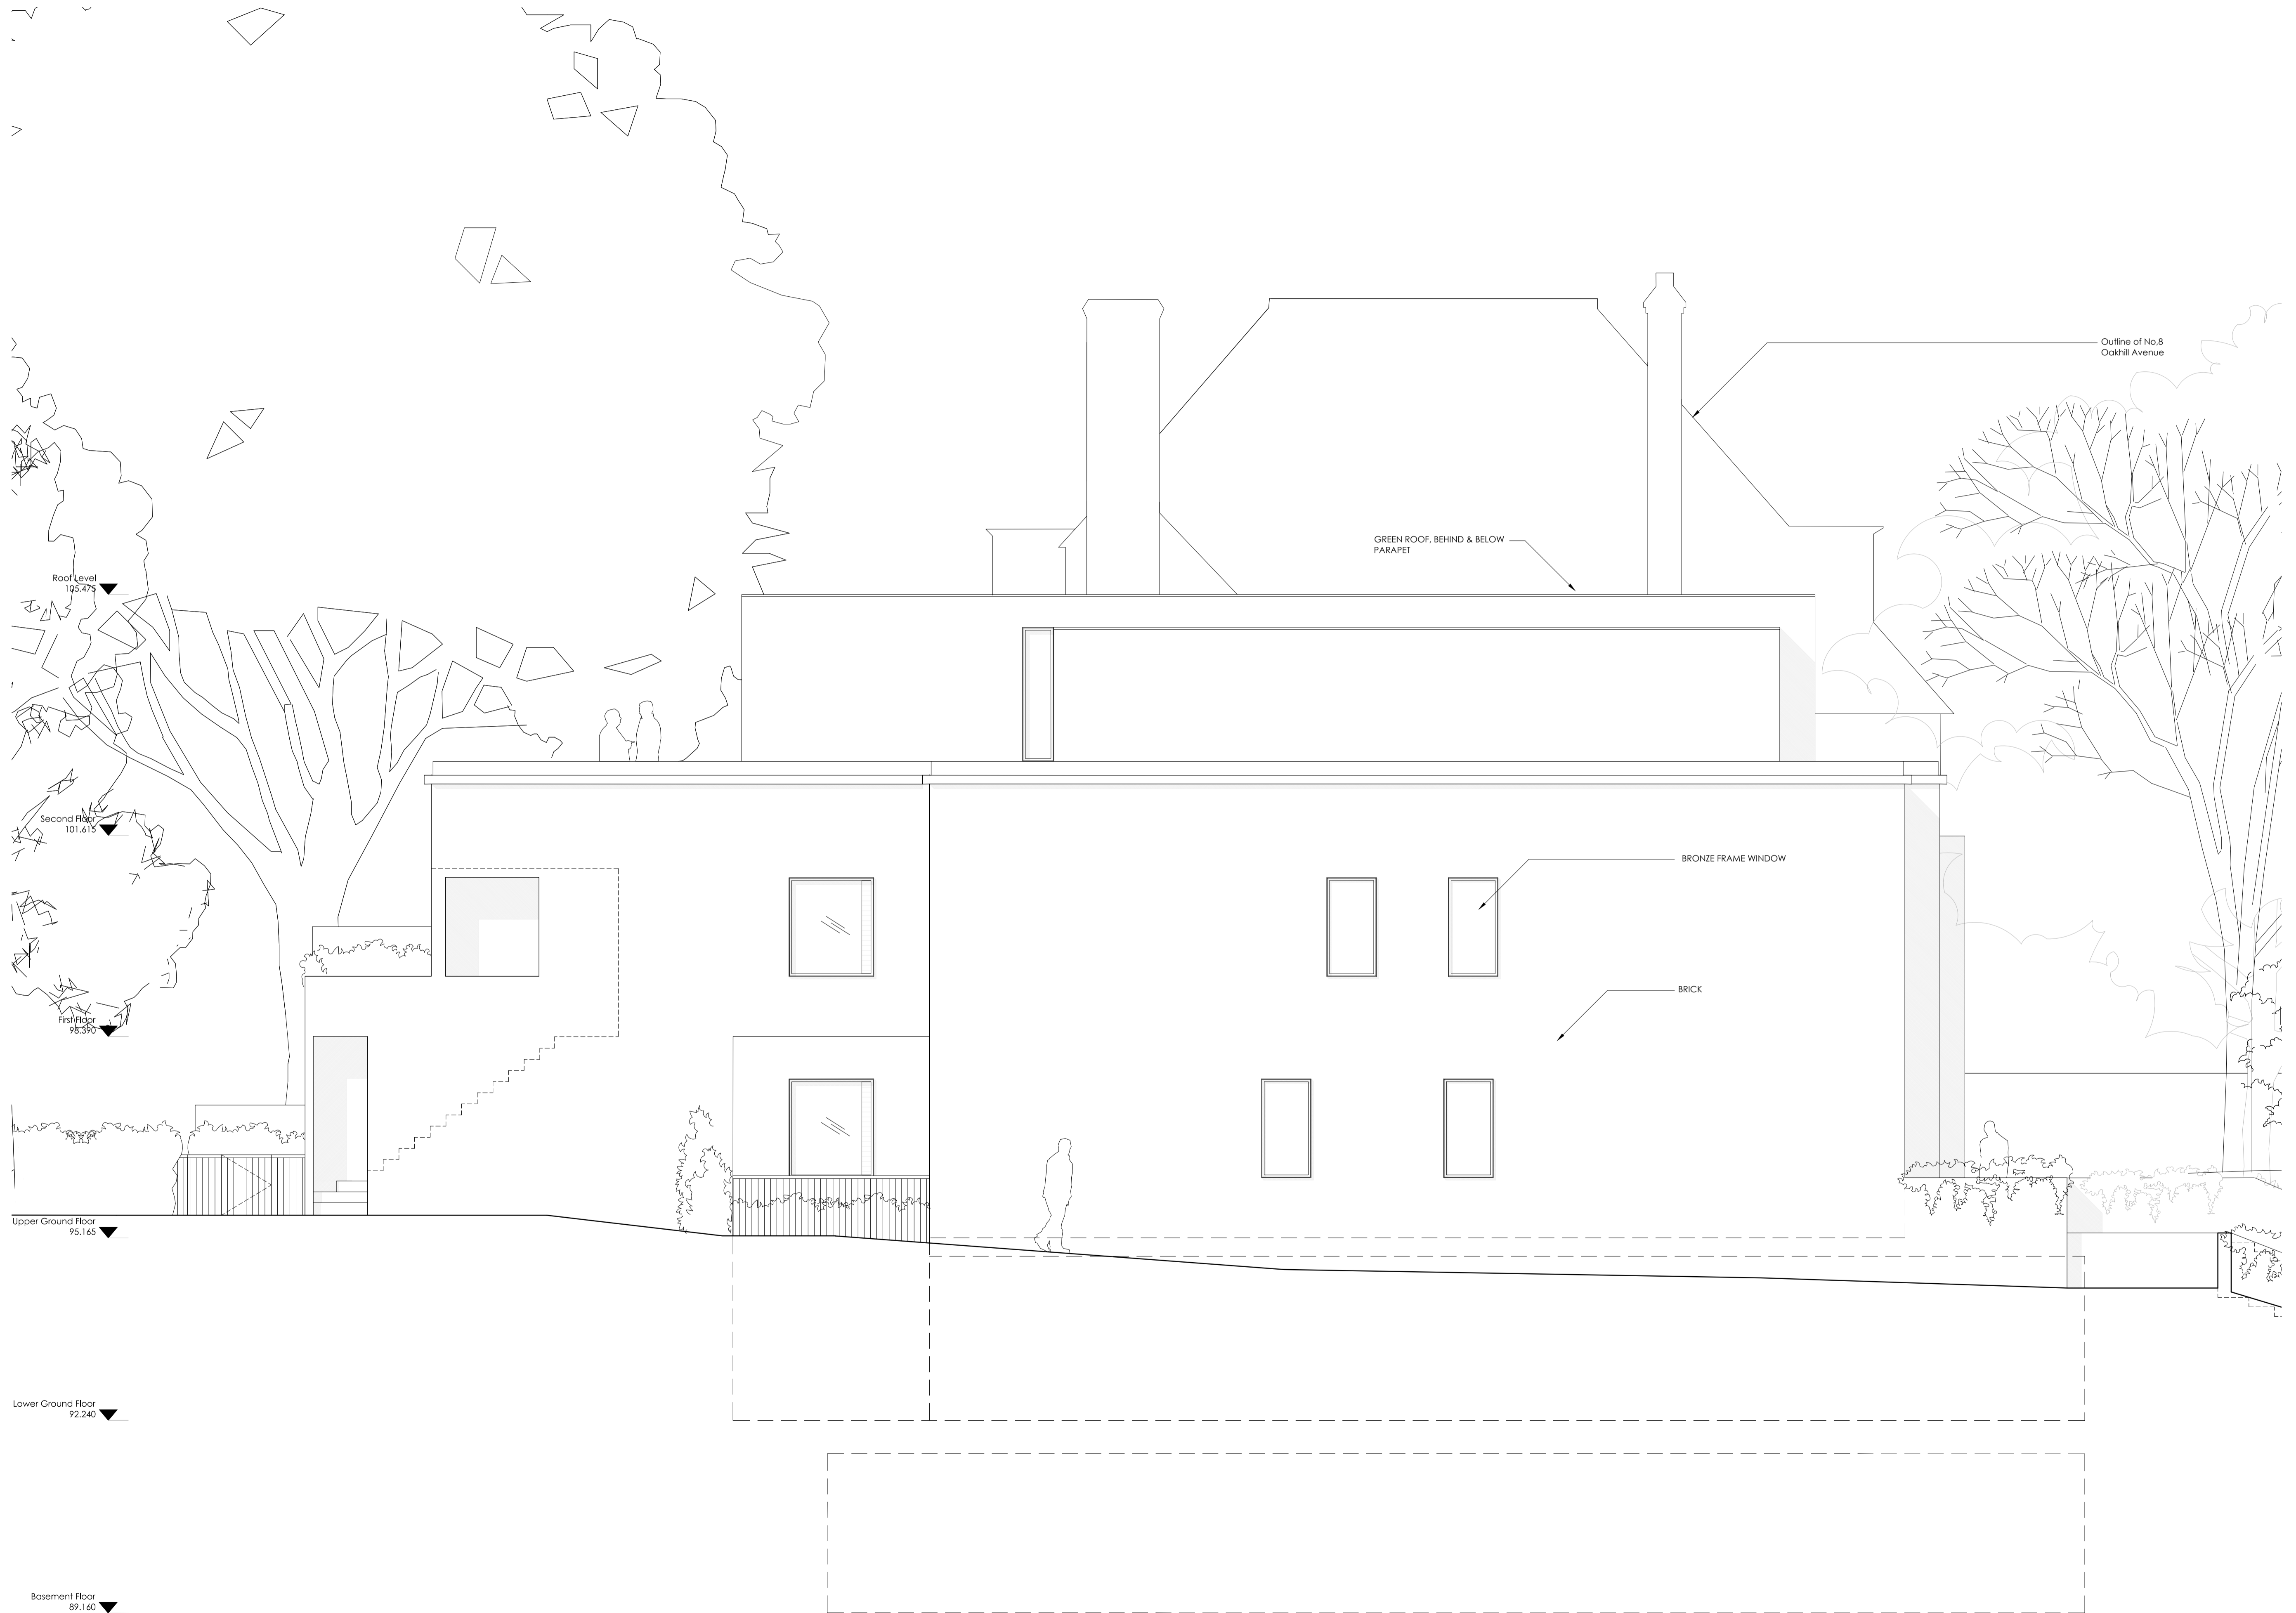

Martin Evans Architects
 18 Charlotte Road
 London EC2A 3PB
 tel 020 7729 2474

JOB
 OAKHILL AVENUE
 LONDON
 NW3 7RE

TITLE
 PROPOSED ELEVATION
 SOUTH-WEST (SIDE)
 PRELIMINARY

DATE	06.02.2014
SCALE	1:50 @ A1
DRAWN	B.A

DRAWING NO. OHA-PL-PR-21 C