
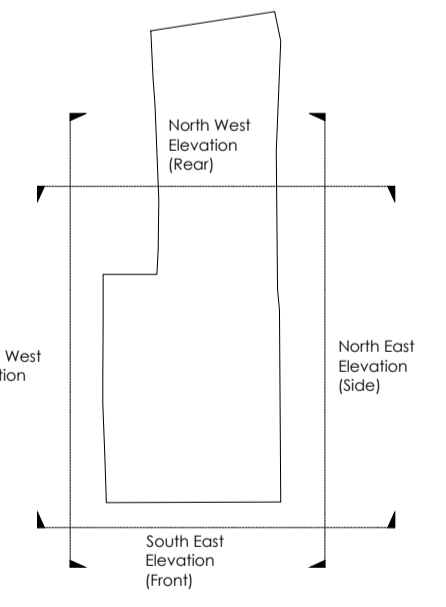


NOTES  
**PLANNING**

NOTE:  
REV B 24.02.14. Reduction of window and roof in second floor  
REV C 22.04.14. Levels corrected

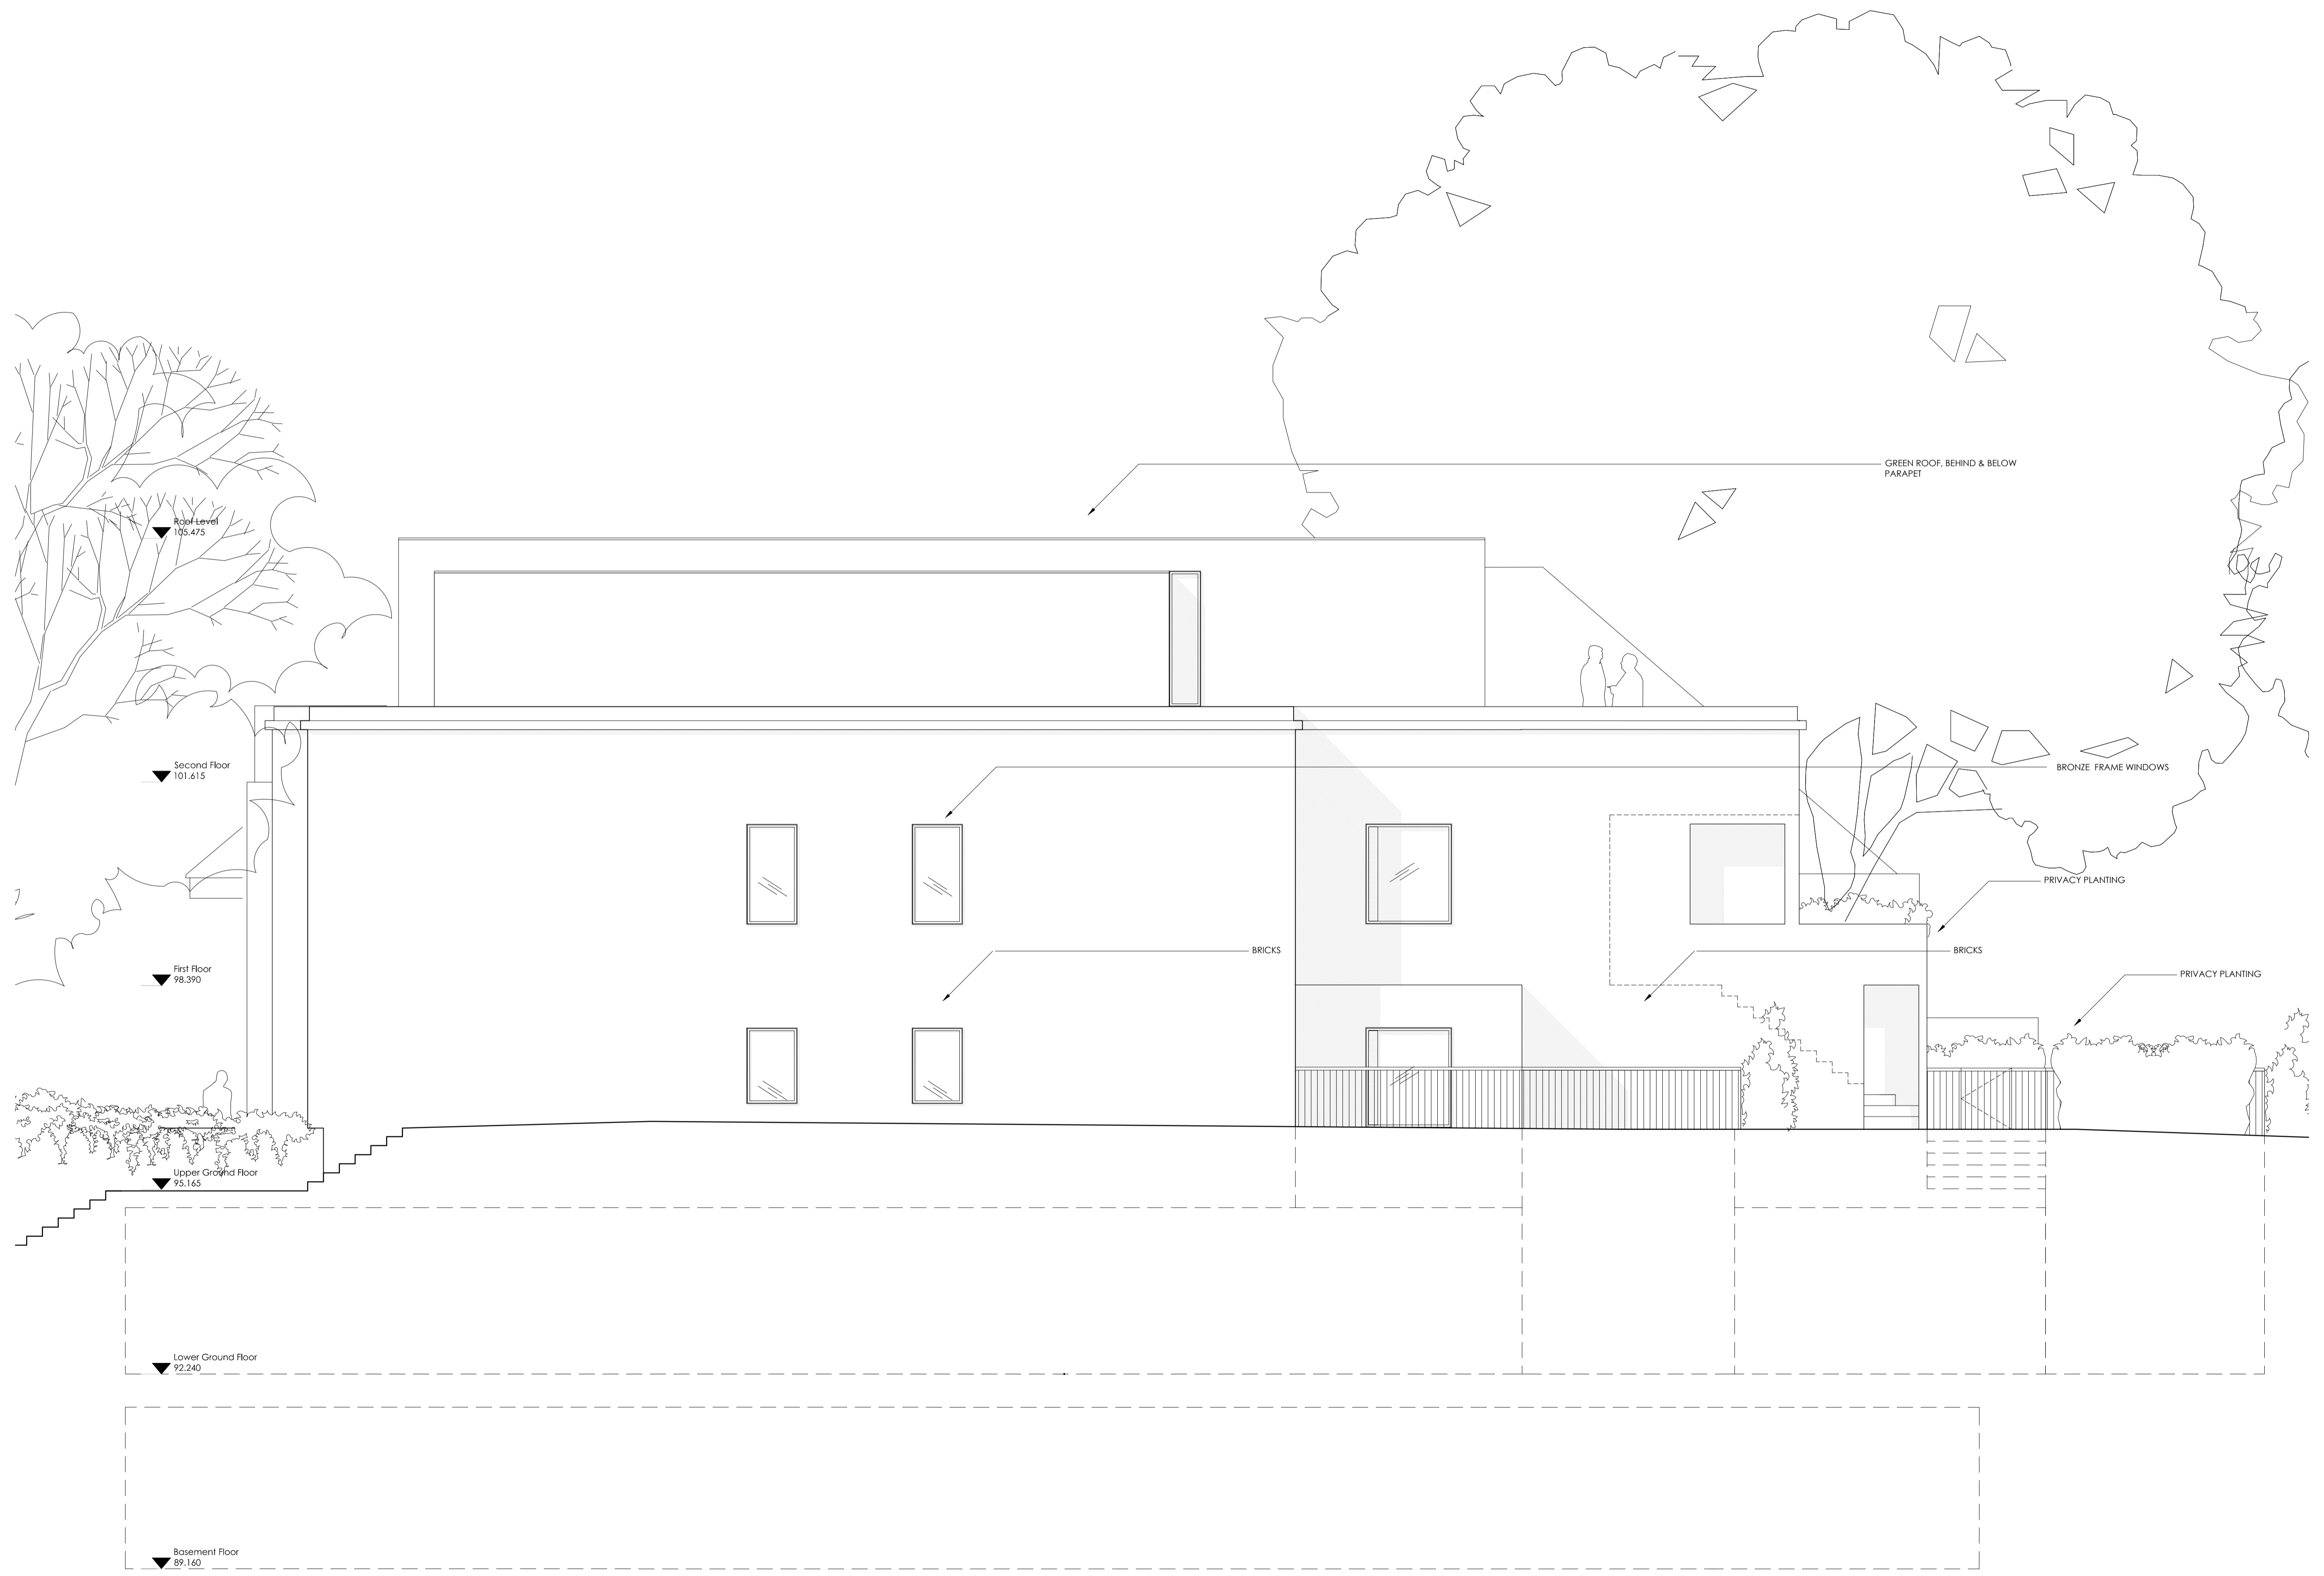

**Martin Evans Architects**  
18 Charlotte Road  
London EC2A 3PB  
tel 020 7729 2474

**JOB**  
OAKHILL AVENUE  
LONDON  
NW3 7RE

**TITLE**  
PROPOSED ELEVATION  
NORTH-EAST (SIDE)

<b>DATE</b>	06.02.2014
<b>SCALE</b>	1:50 @ A1
<b>DRAWN</b>	S.N.D

**DRAWING NO.** OHA-PL-PR-23 C