

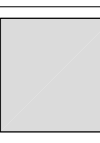
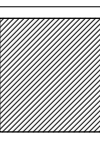


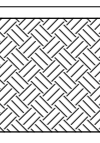

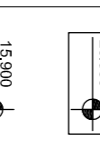



Note

All dimensions are to be checked on site and any discrepancies, errors or omissions shall be reported to the architect prior to commencement of works.


KEY	
	EXISTING STRUCTURE
	NEW STRUCTURE
	TOP SOIL / EARTH
	EXISTING PLAN LEVELS
	PROPOSED PLAN LEVELS
	EXISTING SECTION LEVELS
	PROPOSED SECTION LEVELS
	SITE BOUNDARY

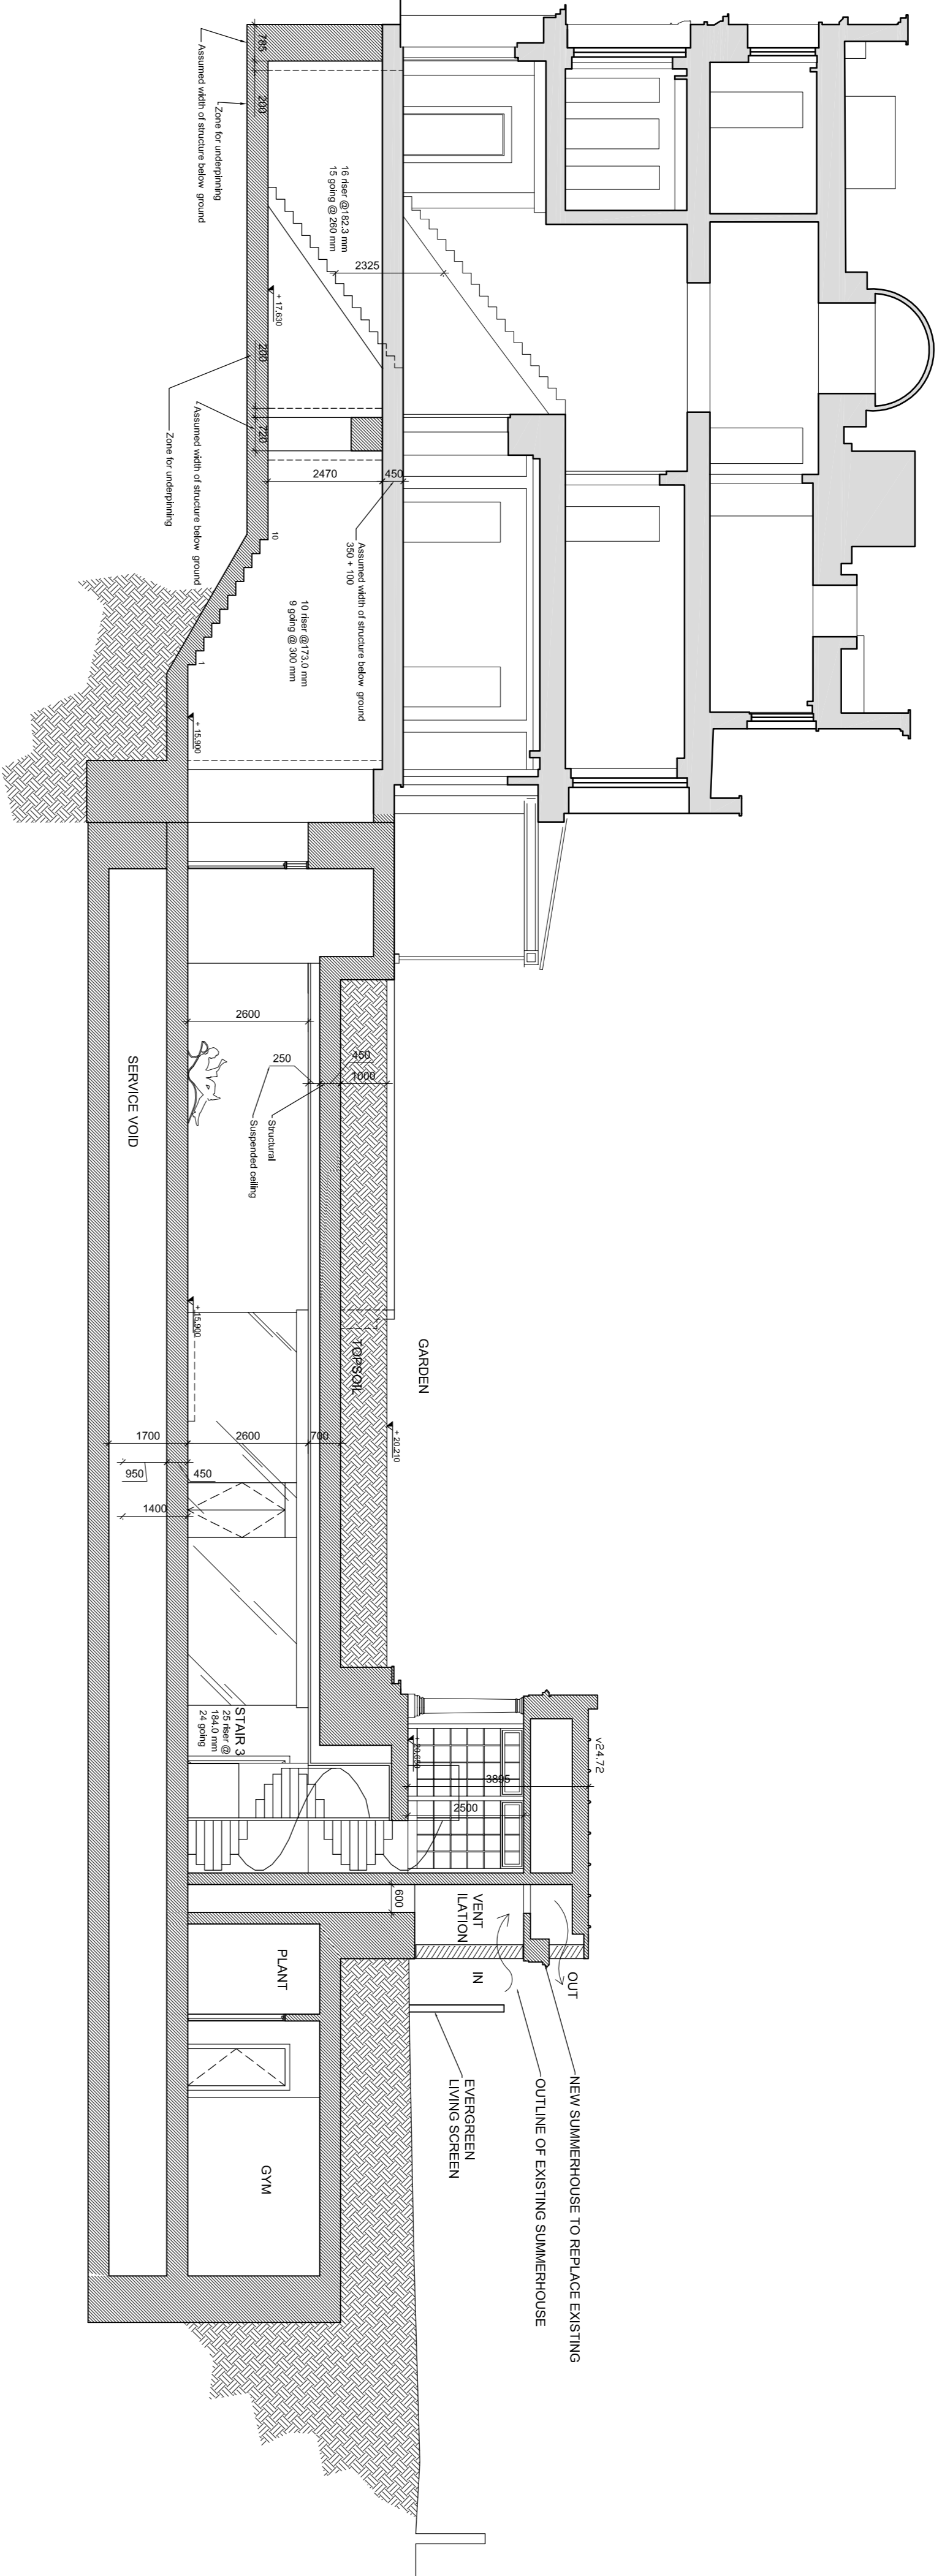

SECTION A-A

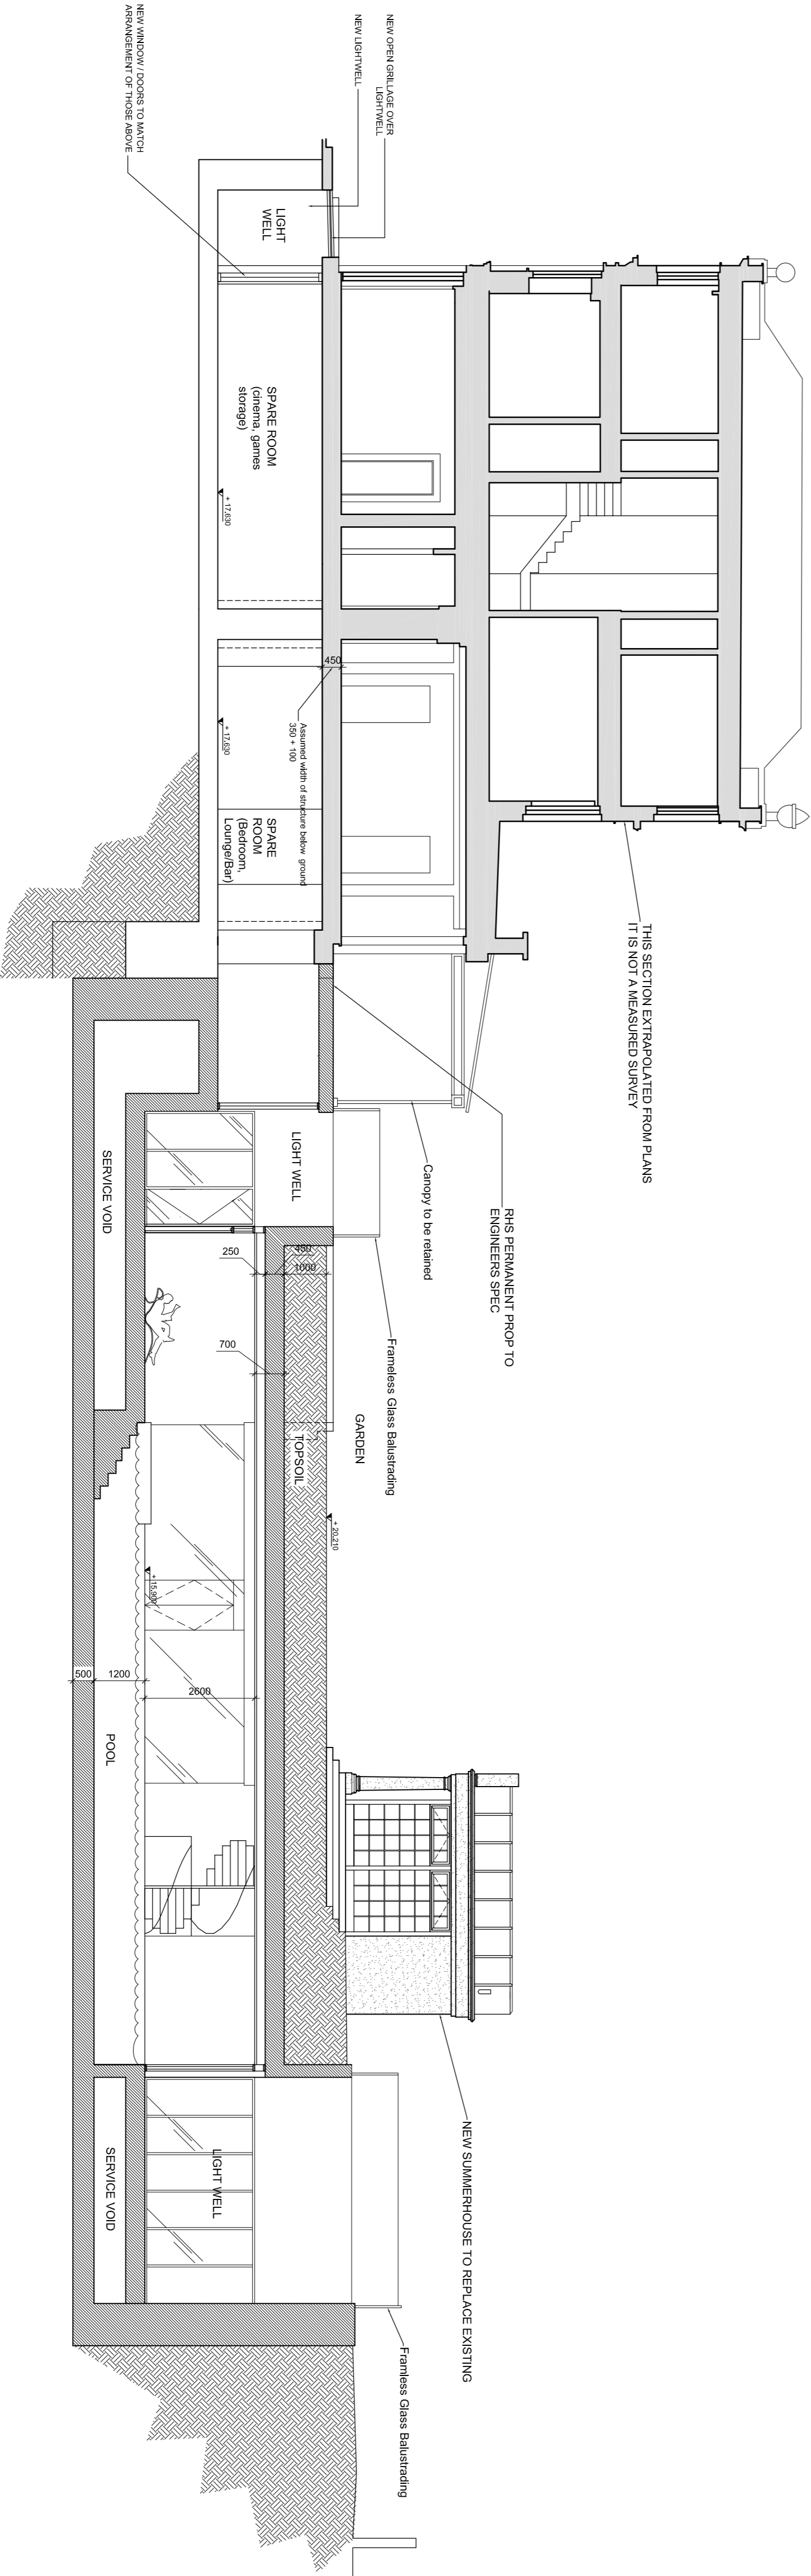

SECTION C-C

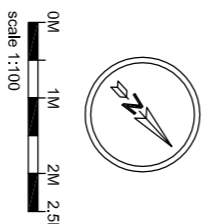

Subject to detailed dimensional survey
 -Please note these drawings are based on
 existing drawings prepared by others. BB
 Partnership cannot be held responsible for
 any discrepancies and/or inaccuracy that may
 arise

SURVEY DRAWING PRODUCED BY
 "LASER SURVEYS"

FOR PLANNING

BB PARTNERSHIP LTD
 CHARTERED ARCHITECTS

THE STAVROUKI 17 FLEMINGTON STREET LONDON N1 9JW
 TEL. 020 7336 8555 FAX. 020 7336 8777
 e-mail . architect@bbpartnership.co.uk

client Brightwood Ltd.

project 46 Avenue Road
 NW8

drawing PROPOSED
 NEW BASEMENT
 Section A-A & C-C

date	scale	drawn by
29.04.14	1:100 at A1	AH
dfg.no.	FFS-106	rev.