




Plan
1:20 Scale @A1

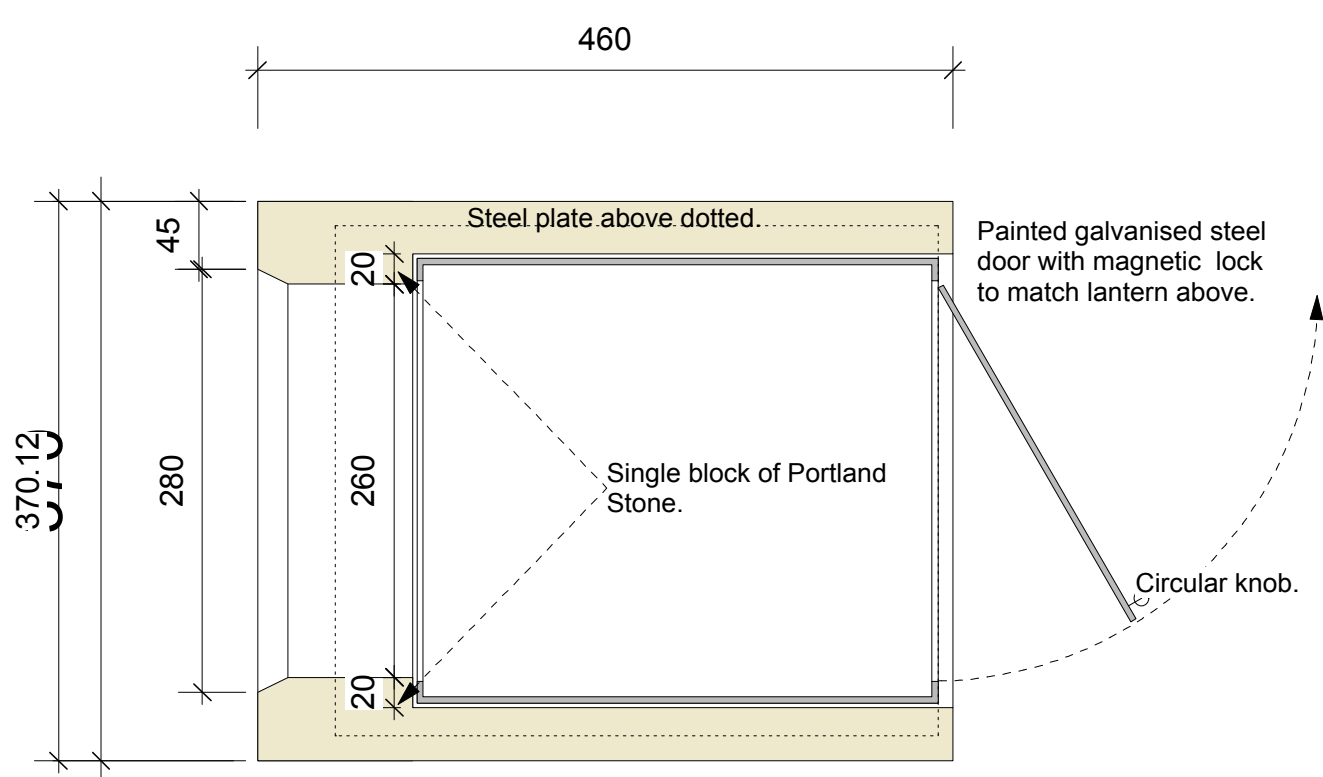


Horizontal Section Through Letterbox 1:5

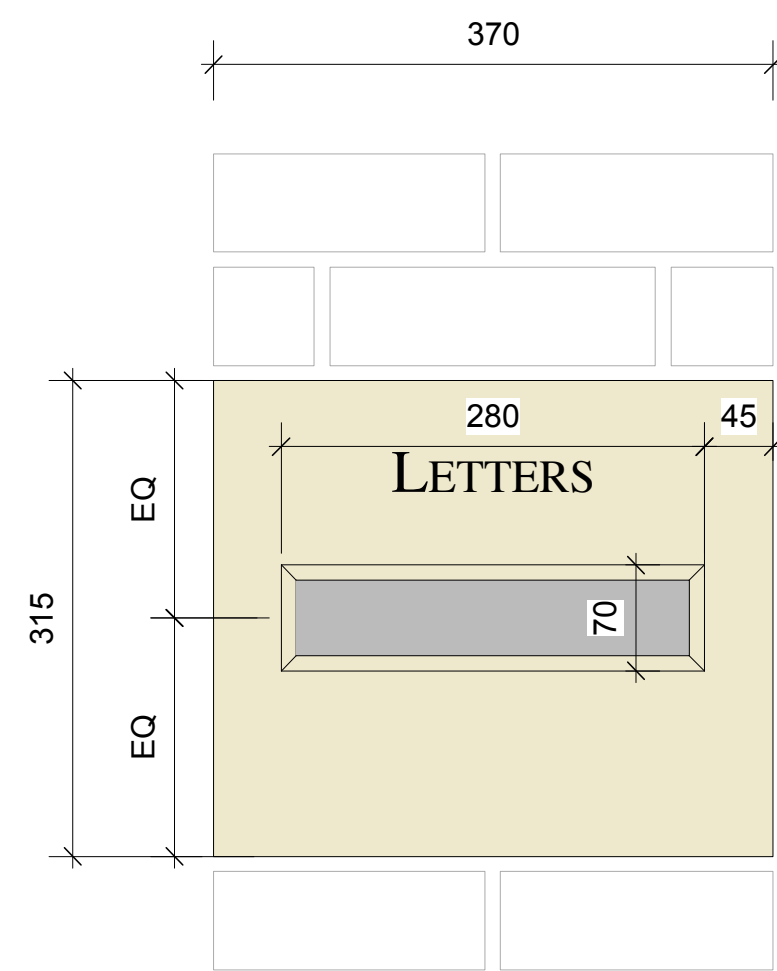

External View of Letterbox 1:5

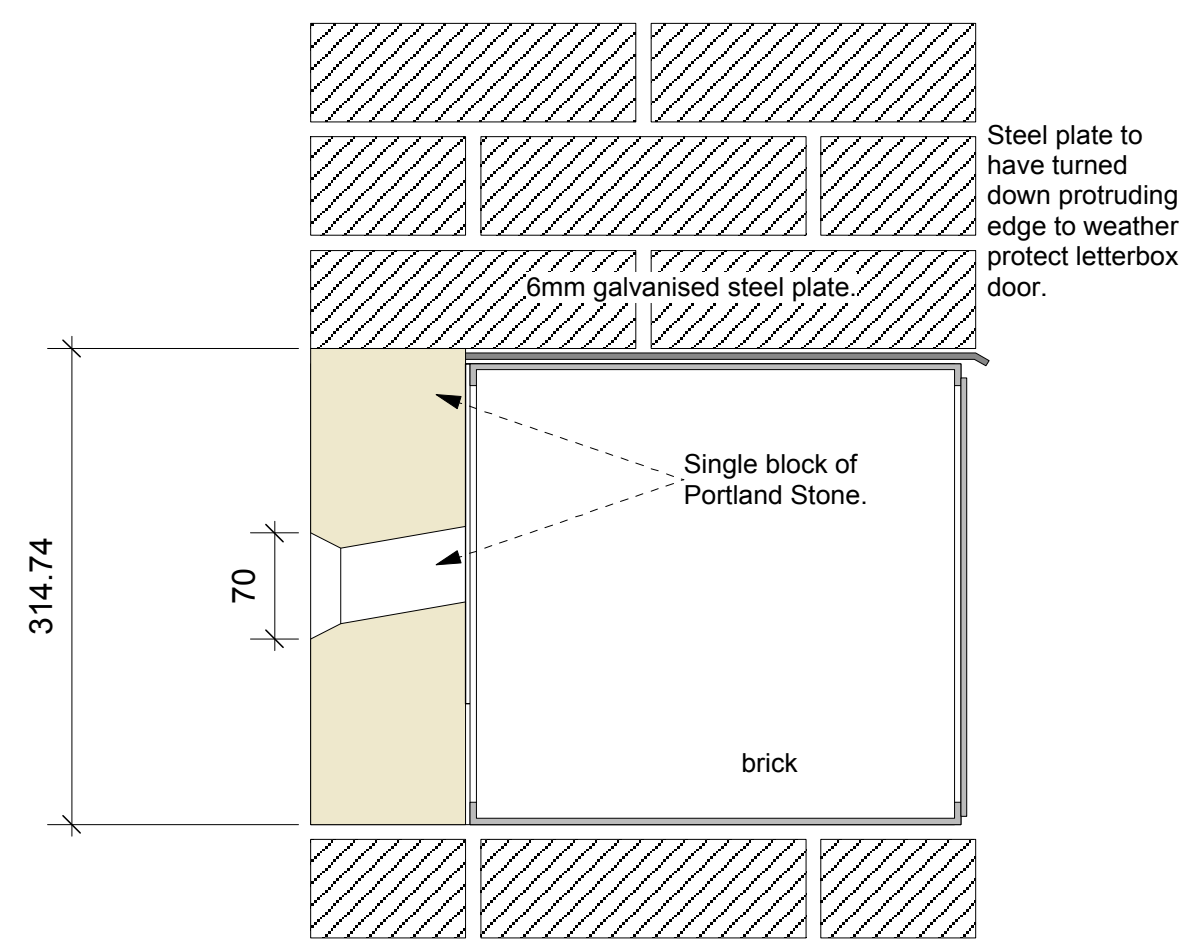

Vertical Section Through Letterbox 1:5

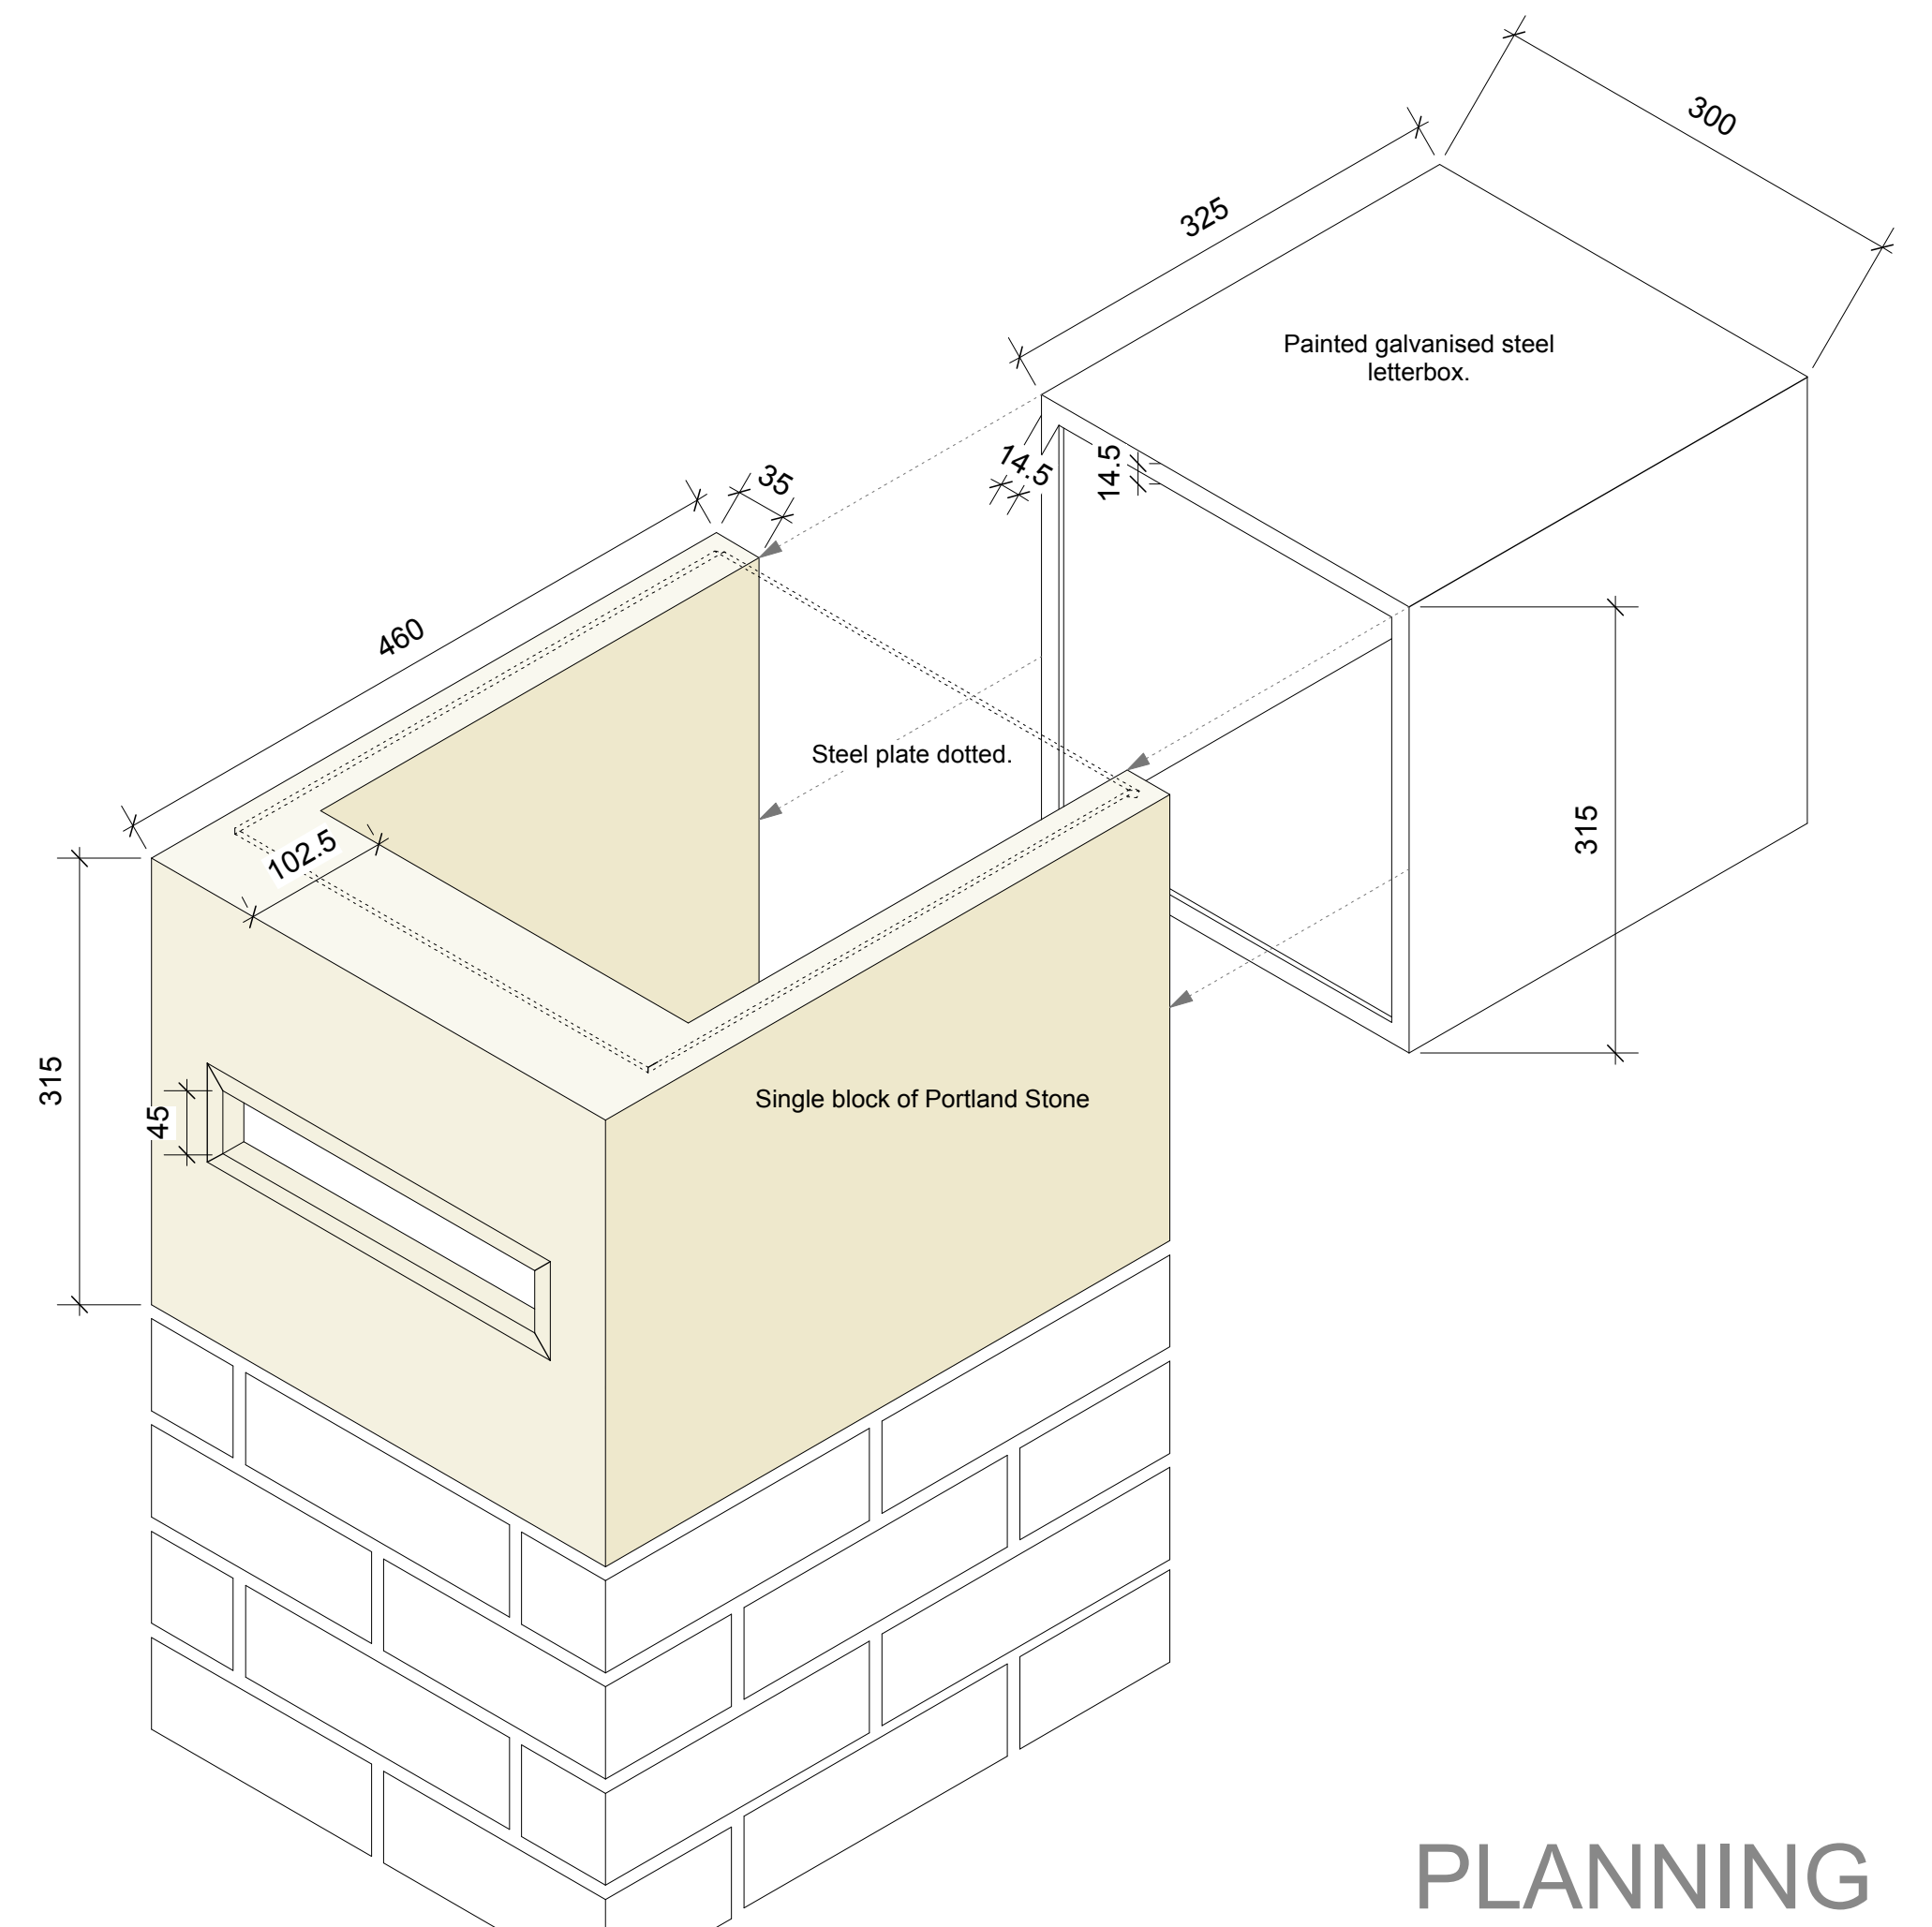

PLANNING



Charlton
Brown
Architects

details | date | by | rev

44 Frognal Lane, Hampstead - London - NW3 6PP

West Entrance Letter box Details

Orig. No. 1230 WD 306

The Belvedere 2 Back Lane Hampstead London NW3 1HL Scale 1:20/5 @ A1
T 020 7794 1234 E office@charltonbrown.com This drawing is copyright
Please follow the drawing's legend. If you find errors or omissions ask for clarification. Do not proceed without revised instructions. No dimensions to be scaled