




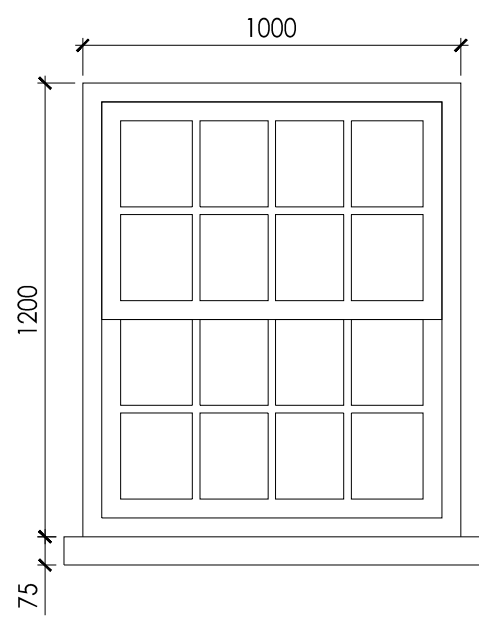


TYPE 1
GROUND FLOOR
WG.02 WG.23 WG.24 WG.25
WG.34 WG.35 WG.36 WG.58
WG.60 WG.65 WG.66 WG.67
WG.69 WG.73 WG.74 WG.76
WG.78 WG.80 WG.81 WG.83
WG.84 WG.85 WG.88 WG.89
WG.90 WG.92 WG.93 WG.94
WG.95 WG.96 WG.97 WG.99
WG.100 WG.103 WG.104 WG.106
WG.107 WG.108 WG.116
FIRST FLOOR
W1.01 W1.03 W1.22 W1.23 W1.24
W1.33 W1.34 W1.35 W1.56 W1.58
W1.59 W1.69 W1.70 W1.71 W1.73
W1.74 W1.77 W1.78 W1.80 W1.81
W1.82 W1.83 W1.84 W1.85 W1.86
W1.88 W1.89 W1.90 W1.91 W1.92
W1.93 W1.94 W1.95 W1.96 W1.98
W1.99 W1.100 W1.101 W1.102
W1.103 W1.104 W1.106 W1.107
W1.110 W1.111 W1.113 W1.114
W1.115 W1.125
SECOND FLOOR
W2.01 W2.03 W2.24 W2.25 W2.26
W2.35 W2.36 W2.37 W2.57 W2.59
W2.60 W2.70 W2.71 W2.72 W2.74
W2.75 W2.78 W2.79 W2.81 W2.82
W2.83 W2.84 W2.85 W2.86 W2.87
W2.89 W2.90 W2.91 W2.92 W2.94
W2.95 W2.96 W2.97 W2.99 W2.100
W2.101 W2.102 W2.103 W2.104
W2.105 W2.107 W2.108 W2.111
W2.112 W2.114 W2.115 W2.116
W2.126
THIRD FLOOR
W3.01 W3.03 W3.24 W3.25 W3.26
W3.35 W3.36 W3.37 W3.57 W3.59
W3.60 W3.70 W3.71 W3.72 W3.74
W3.75 W3.78 W3.79 W3.81 W3.82
W3.83 W3.84 W3.85 W3.86 W3.87
W3.89 W3.90 W3.91 W3.92 W3.93
W3.94 W3.95 W3.96 W3.97 W3.99
W3.100 W3.101 W3.102 W3.103
W3.104 W3.105 W3.107 W3.108
W3.111 W3.112 W3.114 W3.115
W3.116 W3.126
FOURTH FLOOR
W4.01 W4.03 W4.24 W4.25 W4.26
W4.35 W4.36 W4.37 W4.58 W4.60
W4.61 W4.67 W4.68 W4.69 W4.71
W4.72 W4.75 W4.76 W4.78 W4.79
W4.80 W4.81 W4.82 W4.83 W4.84
W4.86 W4.87 W4.88 W4.89 W4.90
W4.91 W4.92 W4.93 W4.94 W4.96
W4.97 W4.98 W4.99 W4.100 W4.101
W4.102 W4.104 W4.105 W4.108
W4.109 W4.111 W4.112 W4.113
W4.119

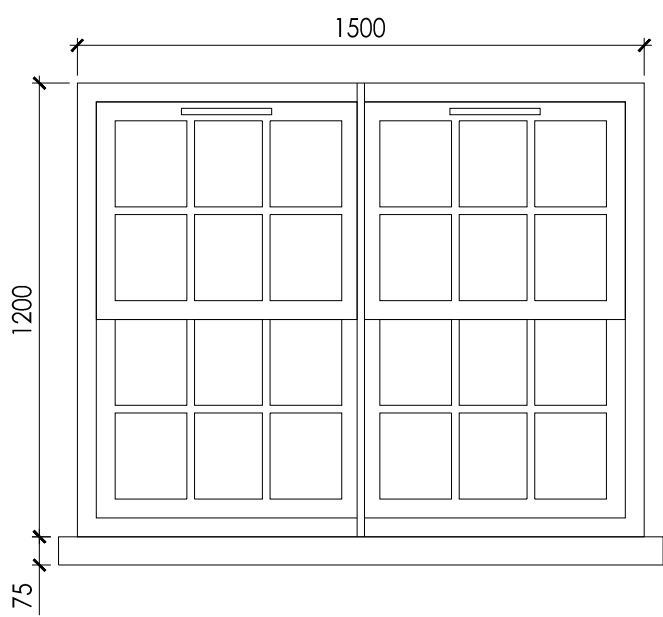


TYPE 2
GROUND FLOOR
WG.22 WG.37 WG.62 WG.63 WG.68
WG.71 WG.72 WG.75 WG.82 WG.91
WG.98 WG.101 WG.102 WG.105
WG.110 WG.114
FIRST FLOOR
W1.02 W1.21 W1.36 W1.57 W1.61 W1.64
W1.67 W1.72 W1.75 W1.76 W1.79 W1.87
W1.97 W1.105 W1.108 W1.109 W1.112
W1.117 W1.120 W1.123
SECOND FLOOR
W2.23 W2.38 W2.62 W2.64 W2.66 W2.68
W2.76 W2.77 W2.88 W2.98 W2.109
W2.110 W2.118 W2.120 W2.122 W2.124
THIRD FLOOR
W3.02 W3.23 W3.38 W3.58 W3.62 W3.64
W3.65 W3.66 W3.68 W3.73 W3.76 W3.77
W3.80 W3.88 W3.98 W3.106 W3.109
W3.110 W3.113 W3.118 W3.120 W3.121
W3.122 W3.124
FOURTH FLOOR
W4.02 W4.23 W4.38 W4.59 W4.62 W4.63
W4.64 W4.65 W4.66 W4.70 W4.73 W4.74
W4.77 W4.85 W4.95 W4.103 W4.106
W4.107 W4.110 W4.114 W4.115 W4.116
W4.117 118

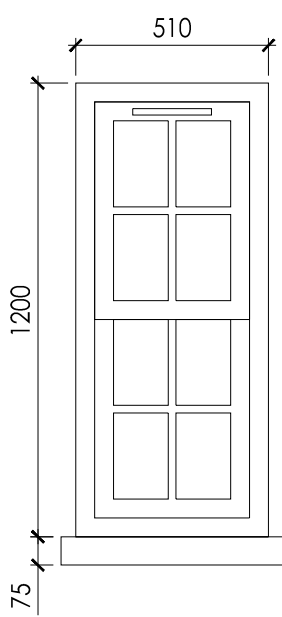


TYPE 3
GROUND FLOOR
WG.03 WG.21 WG.26
WG.33 WG.38 WG.57
WG.61 WG.64 WG.109
WG.115
FIRST FLOOR
W1.04 W1.20 W1.24 W1.32
W1.37 W1.55 W1.60 W1.62
W1.66 W1.68 W1.116
W1.118 W1.122 W1.124
SECOND FLOOR
W2.04 W2.22 W2.27 W2.34
W2.39 W2.61 W2.63 W2.67
W2.69 W2.117 W2.119
W2.123 W2.125
THIRD FLOOR
W3.04 W3.22 W3.27 W3.34
W3.39 W3.56 W3.61 W3.63
W3.67 W3.69 W3.117
W3.119 W3.123 W3.125
FOURTH FLOOR
W4.04 W4.22 W4.27 W4.34
W4.39 W4.57

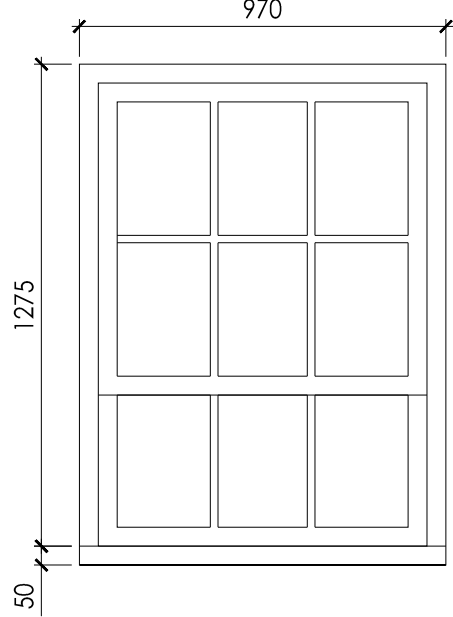


TYPE 4
GROUND FLOOR
WG.09 WG.11 WG.12 WG.14
WG.15 WG.16 WG.18 WG.19
WG.20 WG.28 WG.29 WG.30
WG.31 WG.39 WG.40 WG.41
WG.44 WG.47 WG.50 WG.55
FIRST FLOOR
W1.06 W1.07 W1.10 W1.12
W1.13 W1.14 W1.15 W1.16
W1.18 W1.19 W1.27 W1.28
W1.29 W1.30 W1.39 W1.40
W1.43 W1.44 W1.45 W1.46
W1.47 W1.50 W1.54
SECOND FLOOR
W2.05 W2.07 W2.08 W2.11
W2.12 W2.15 W2.16 W2.18
W2.20 W2.29 W2.30 W2.31
W2.32 W2.41 W2.43 W2.45
W2.46 W2.47 W2.48 W2.50
W2.51 W2.53 W2.54
THIRD FLOOR
W3.05 W3.07 W3.08 W3.11
W3.12 W3.15 W3.16 W3.18
W3.20 W3.29 W3.30 W3.32
W3.41 W3.43 W3.45 W3.46
W3.47 W3.48 W3.50 W3.51
W3.53 W3.54
FOURTH FLOOR
W4.05 W4.07 W4.08 W4.11
W4.12 W4.15 W4.16 W4.18
W4.20 W4.29 W4.30 W4.32
W4.40 W4.41 W4.44 W4.45
W4.48 W4.49 W4.52 W4.54
W4.55

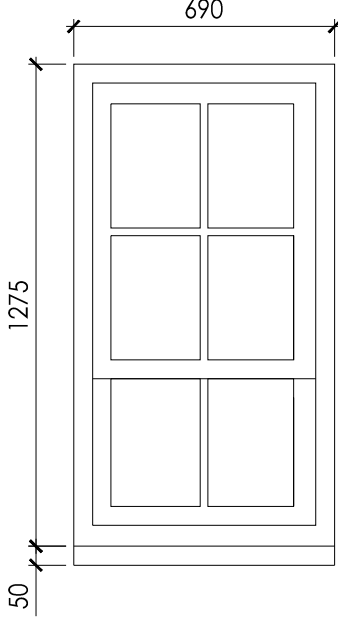


TYPE 5
GROUND FLOOR
WG.04 WG.05 WG.07
WG.10 WG.27 WG.32
WG.42 WG.43 WG.48
WG.49 WG.52 WG.54
WG.56
FIRST FLOOR
W1.05 W1.08 W1.26 W1.31
W1.38 W1.41 W1.42 W1.48
W1.49 W1.51
SECOND FLOOR
W2.06 W2.09 W2.10 W2.13
W2.14 W2.17 W2.19 W2.21
W2.28 W2.33 W2.40 W2.42
W2.44 W2.49 W2.52 W2.55
THIRD FLOOR
W3.06 W3.09 W3.10 W3.13
W3.14 W3.17 W3.19 W3.21
W3.28 W3.31 W3.33 W3.40
W3.42 W3.44 W3.49 W3.52
W3.55
FOURTH FLOOR
W4.06 W4.09 W4.10 W4.13
W4.14 W4.17 W4.19 W4.21
W4.28 W4.31 W4.33 W4.42
W4.50 W4.51 W4.53 W4.56

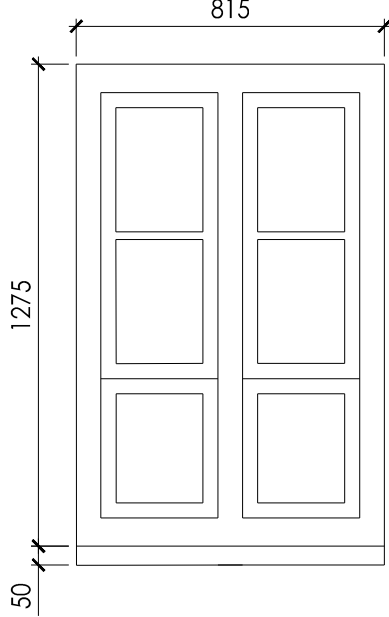


TYPE 6
FOURTH FLOOR
W4.46 W4.47

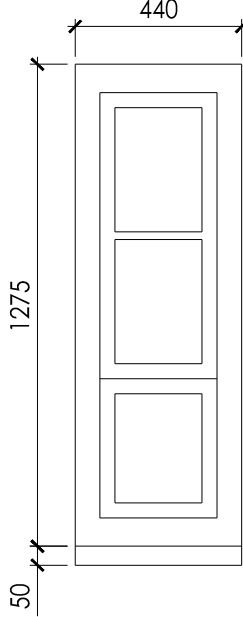


TYPE 7
GROUND FLOOR
WG.06 WG.08 WG.17
WG.51 WG.53
FOUTH FLOOR
W4.43

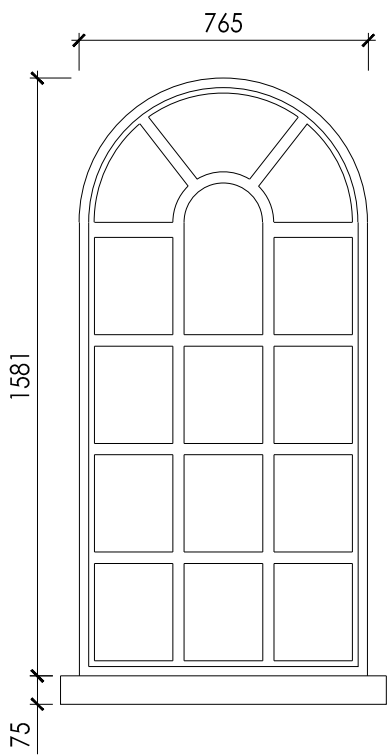


TYPE 8
GROUND FLOOR
WG.86 WG.87

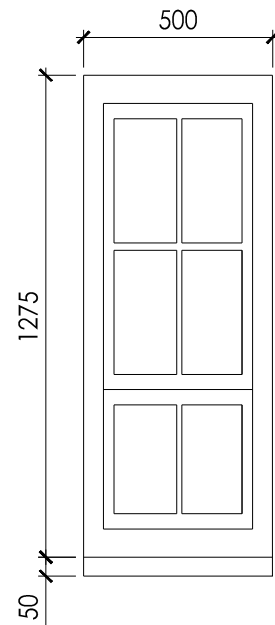


TYPE 9
GROUND FLOOR
WG.52 WG.53

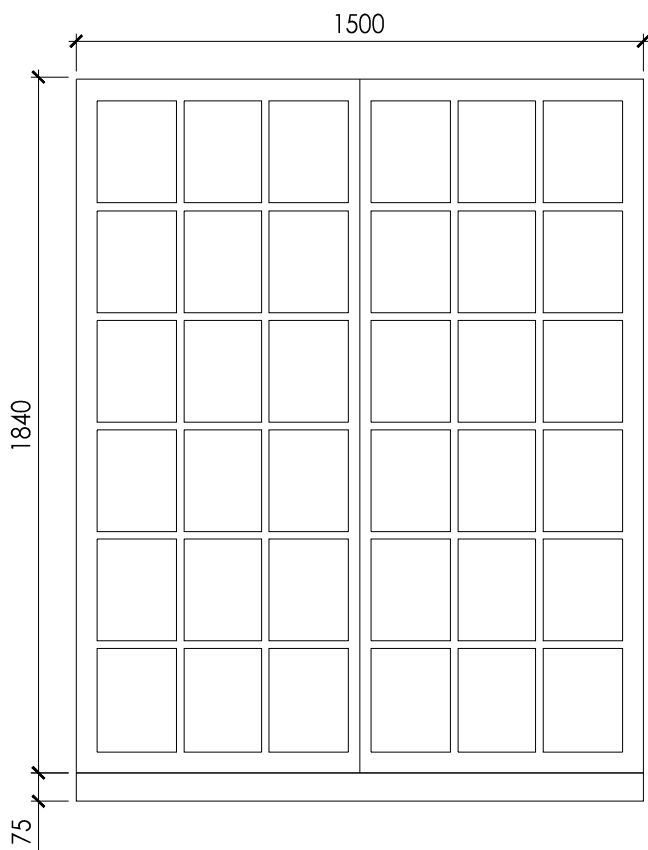


TYPE 10
GROUND FLOOR
W1.63 W1.65 W1.119 W1.121
SECOND FLOOR
W2.02 W2.58 W2.65 W2.73 W2.80
W2.106 W2.113 W2.121

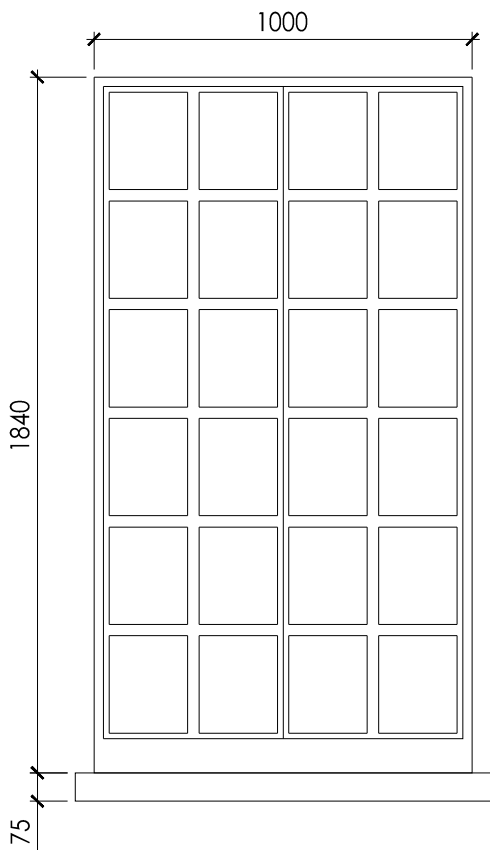


TYPE 11
GROUND FLOOR
WG.70 WG.93

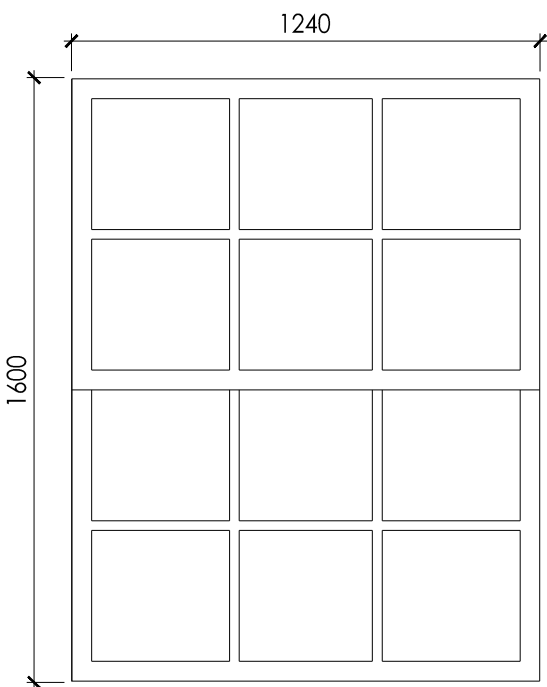


TYPE 12
GROUND FLOOR
WG.59

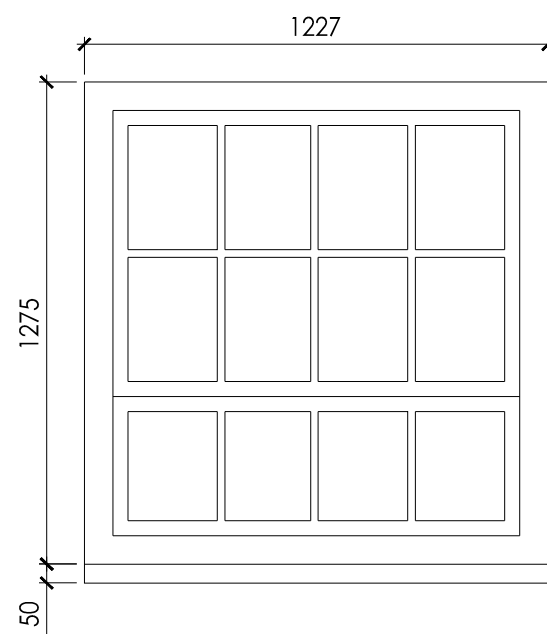


TYPE 13
GROUND FLOOR
WG.45 WG.46

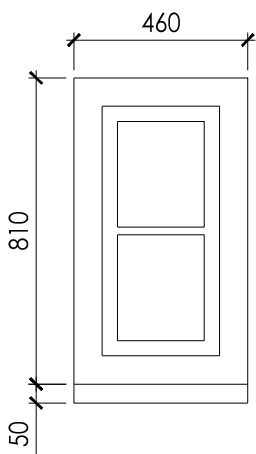


TYPE 14
FIRST FLOOR
W1.09 W1.17

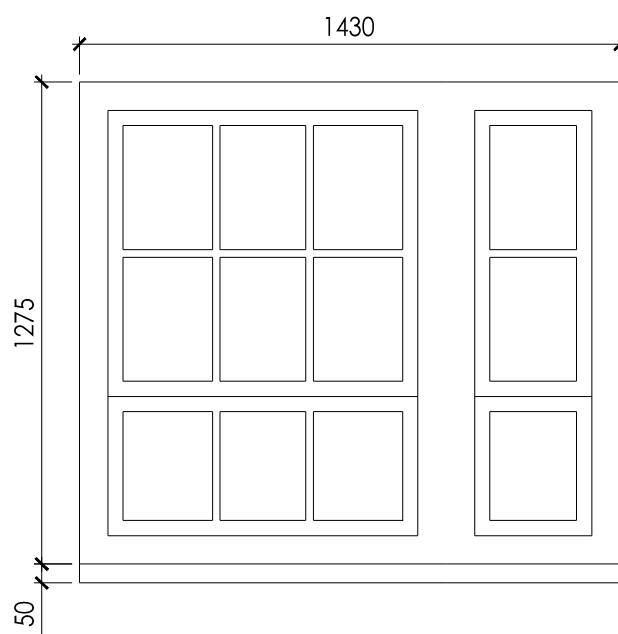


TYPE 15
FIRST FLOOR
W1.11

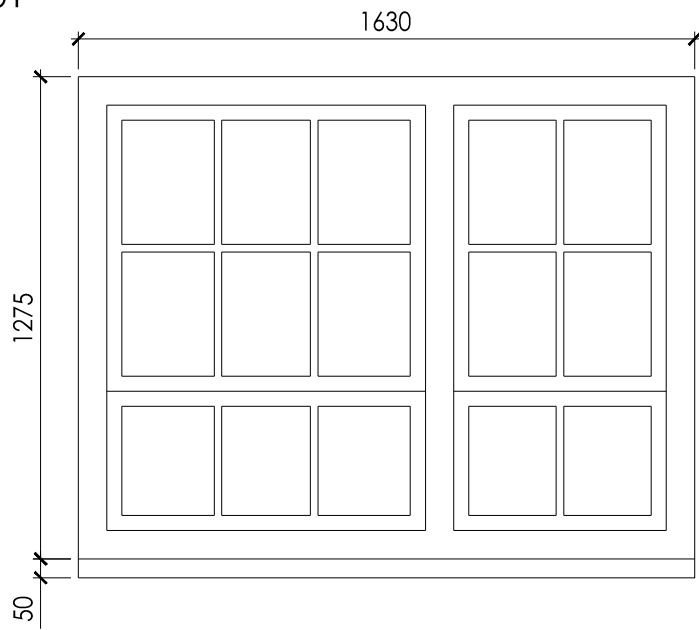


TYPE 16
GROUND FLOOR
WG.13

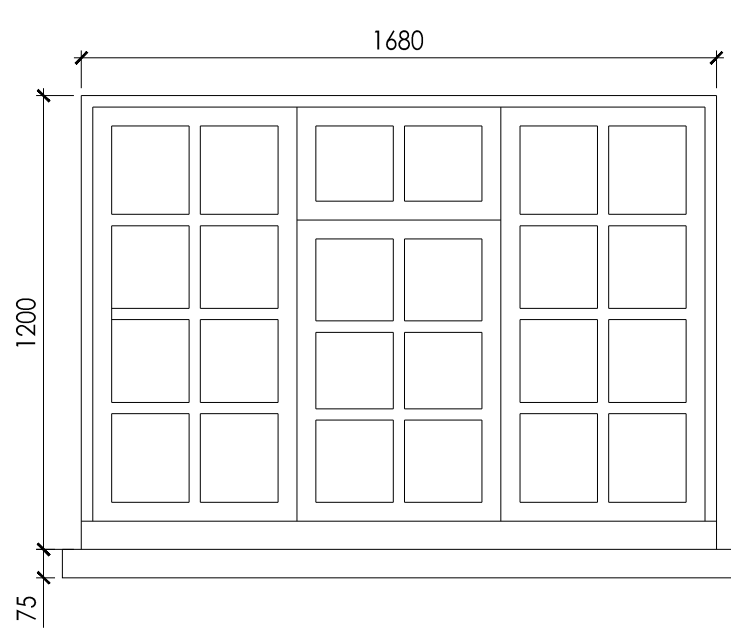


TYPE 17
GROUND FLOOR
WG.112 WG.113

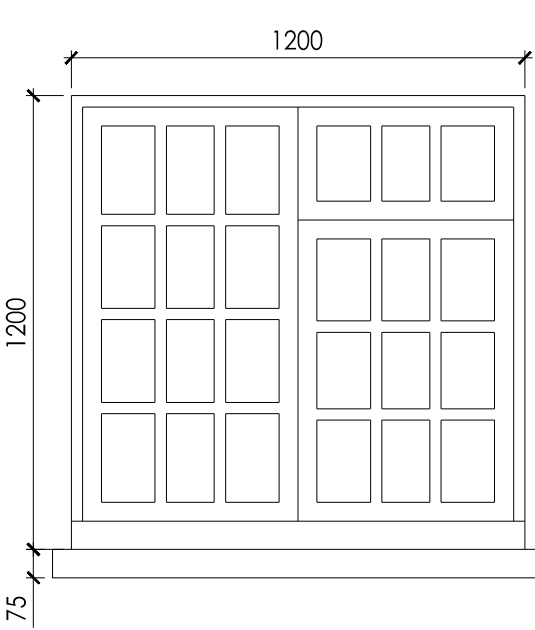


TYPE 18
GROUND FLOOR
WG.111

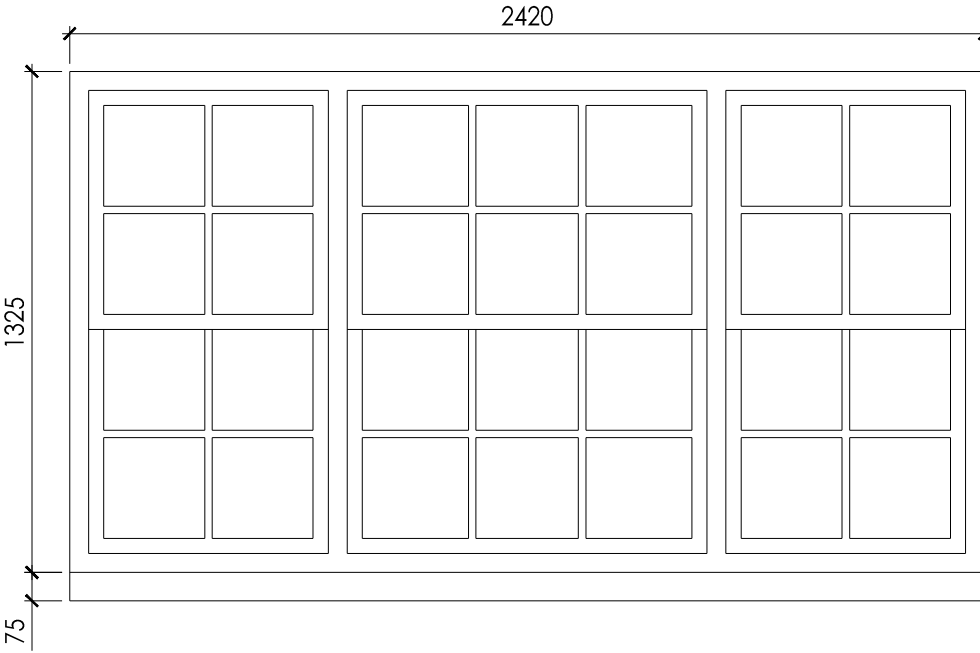

TYPE 19
GROUND FLOOR
WG.01

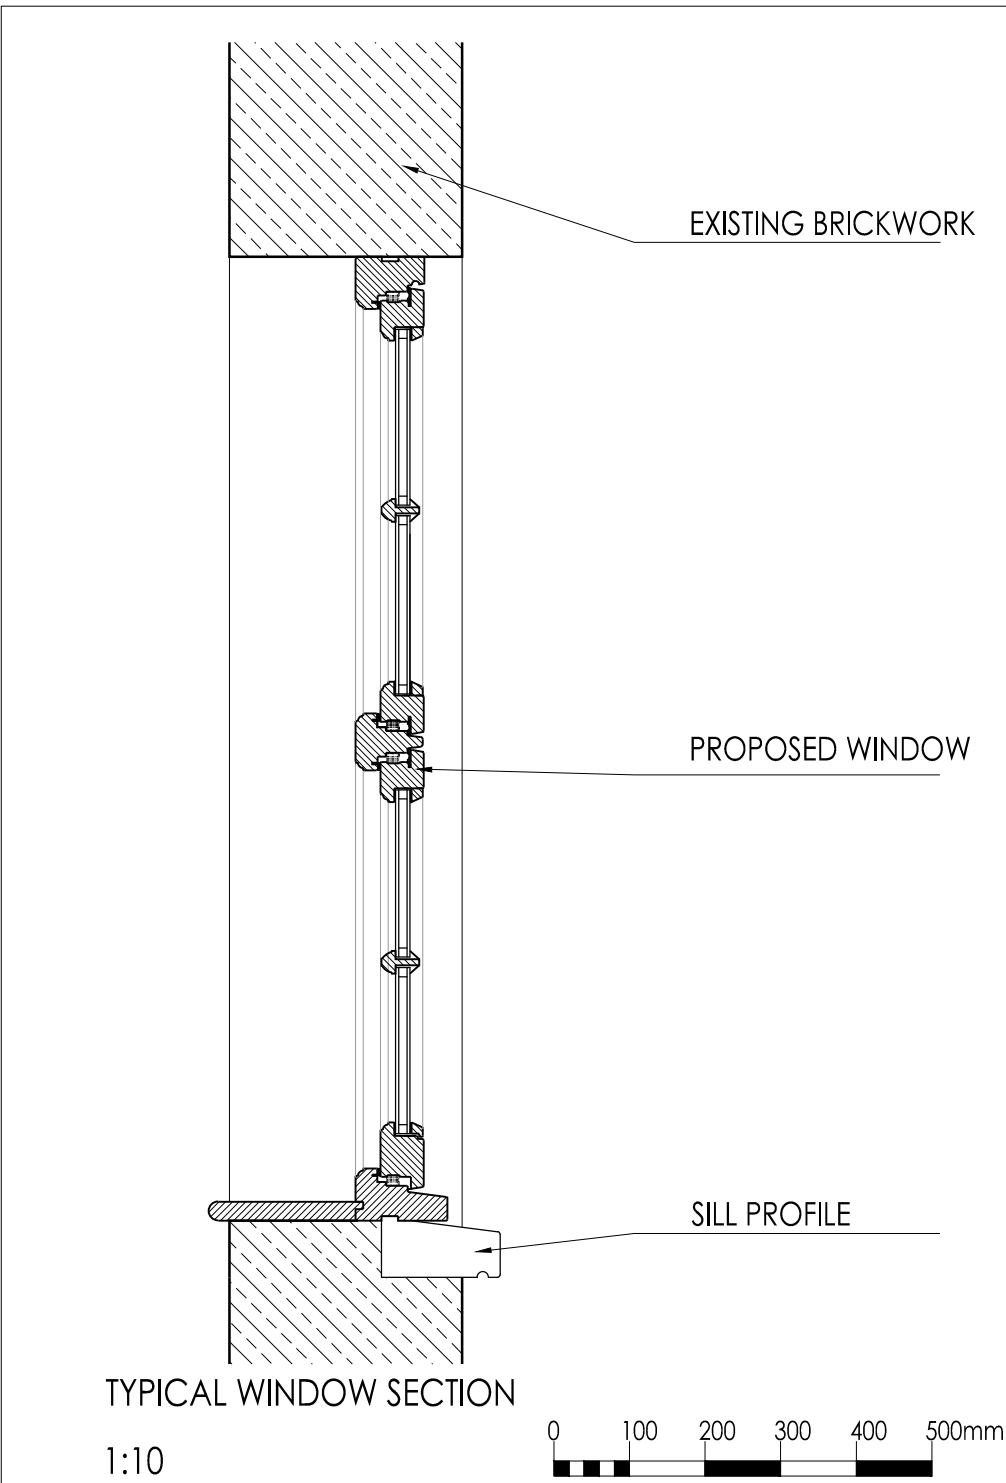

Amendments

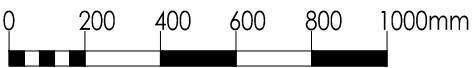

DO NOT SCALE FOR CONSTRUCTION



BUILDING SURVEYING
ARCHITECTURE
PROJECT MANAGEMENT
QUANTITY SURVEYING

HOLMBURY HOUSE
DORKING BUSINESS PARK
STATION ROAD, DORKING
SURREY RH4 1HJ

T 01306 887070
F 01306 876716
admin@bpg.co.uk
www.bpg.co.uk

PROJECT
SIDNEY ESTATE - ST FRANCIS', ST GEORGE'S
& ST CHRISTOPHER'S HOUSE - WINDOW
REPLACEMENT

CLIENT

ORIGIN HOUSING

	DATE APRIL 2015
DRAWN CN	CHECKED RM
SCALE 1:20 @ A1	FOR PLANNING

TITLE
WINDOW SCHEDULE -
PROPOSED

DRAWING NO. 3711 / PL010	REV *
-----------------------------	----------