



BATHROOM PLAN @1:20

25 x 25 MOSAIC MANDARIN STONE CARRARA
HONED MARBLE

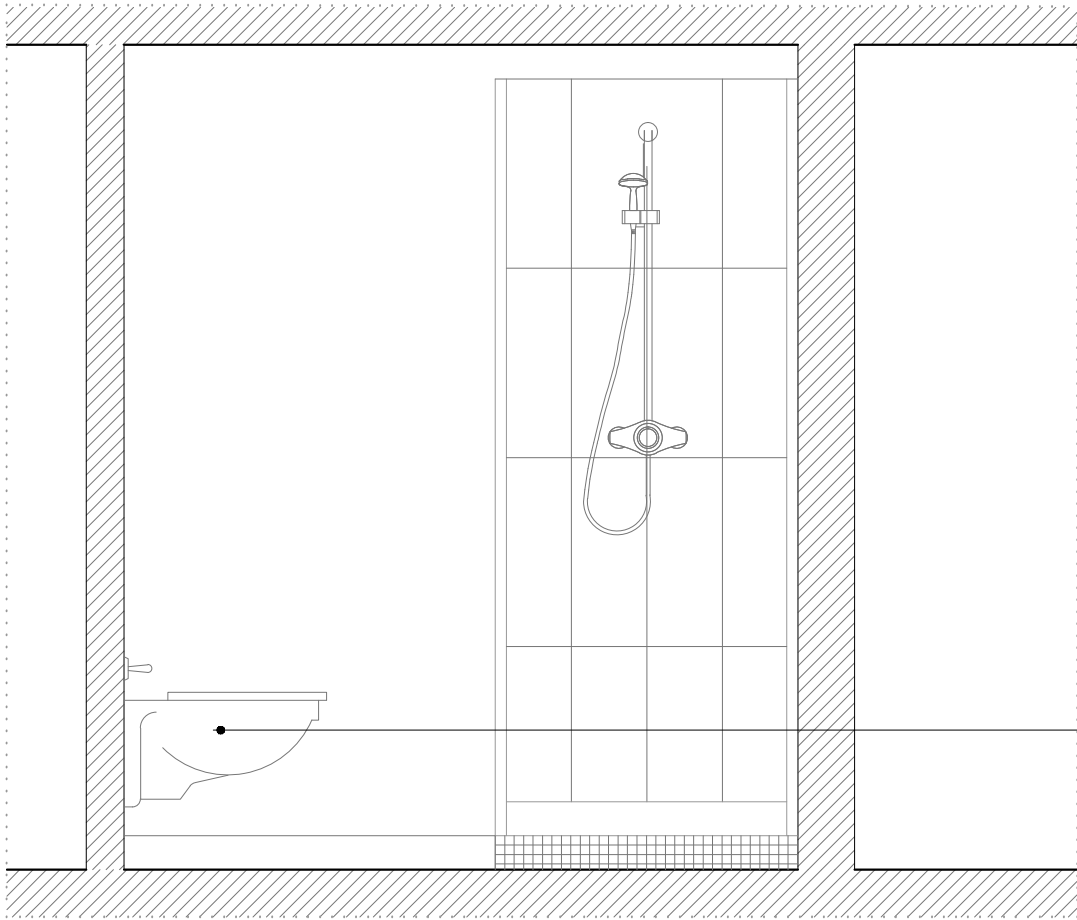

BATHROOM ELEVATION A @1:20

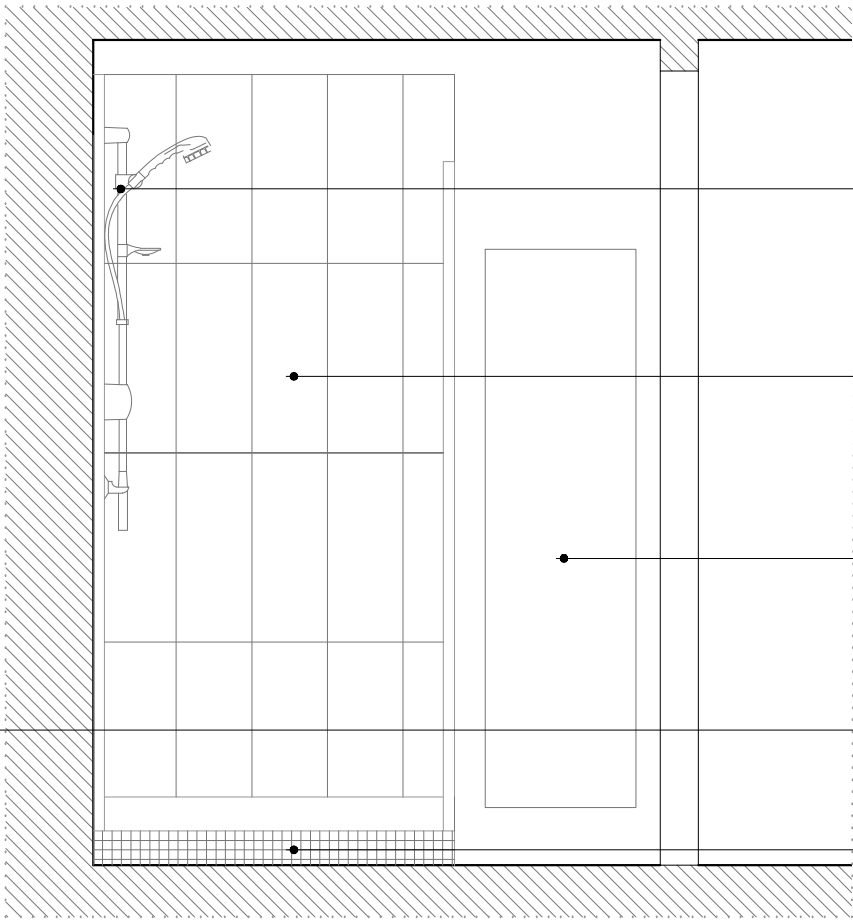

BATHROOM ELEVATION B @1:20

SHOWER

500 x 200 CONCRETE EFFECT
TILES

RADIATOR

WC

MOSAIC SHOWER BORDER

GENERAL NOTES:
1: DO NOT SCALE DRAWINGS. DIMENSIONS GOVERN.
2: ALL DIMENSIONS ARE IN MILLIMETRES UNLESS NOTED OTHERWISE.
3: ALL LEVELS ARE SHOWN IN METRES ABOVE ORDNANCE DATUM (AOD) UNLESS NOTED OTHERWISE.
4: ALL DIMENSIONS SHALL BE VERIFIED ON SITE BEFORE PROCEEDING WITH THE WORK.
5: ALL BOUNDARY LINES MUST BE CHECKED BY D.H. LIBERTY LIMITED.
6: D.H. LIBERTY LIMITED SHALL BE NOTIFIED IMMEDIATELY IN WRITING OF ANY DISCREPANCIES.
7: ALL INFORMATION REMAINS THE PROPERTY OF D.H. LIBERTY LIMITED. AND MAY NOT BE USED FOR ANY PURPOSE WHATSOEVER, OR REPRODUCED THROUGH ANY MEDIUM WITHOUT THE WRITTEN PERMISSION OF D.H. LIBERTY LIMITED.
8: ALL COPYRIGHTS RETAINED BY D.H. LIBERTY LIMITED.
9: SUBJECT TO SURVEY AND ALL NECESSARY STATUTORY AND LEGAL CONSENTS.
10: REFER TO PROJECT ORGANISATION SHEETS FOR DRAWING KEYS, NOTES AND ABBREVIATIONS.

LICENSE TO ALTER

DESIGN
HAUS
LIBERTY
125A WESTBOURNE GROVE
LONDON, W2 4UP
T 020 7998 8274
info@dhl Libertylondon.com

Job Title:
052_BEDFORD SQUARE
14_BEDFORD SQUARE
WC1B 3JA
© DESIGN HAUS LIBERTY LIMITED COPYRIGHT 2013

Drawing Title:
Proposed Third Floor
Bathroom Elevation A+B

Scale: 1:20 A3 Date: 12.02.2015

Drawn: MP Checked: DH

Drawing No: 052 / A / 1.3009AB Rev: